


SEWER LEGEND

SYMBOL	DESCRIPTION
	SEWER LINE
	SEWER MANHOLE

SCHEDULE OF MANHOLE

DIA (in mm)	DEPTH
900Ø	900mm-1650mm
1200Ø	1650mm-2300mm
1500Ø	2300mm-9000mm
1800Ø	9000mm-14000mm

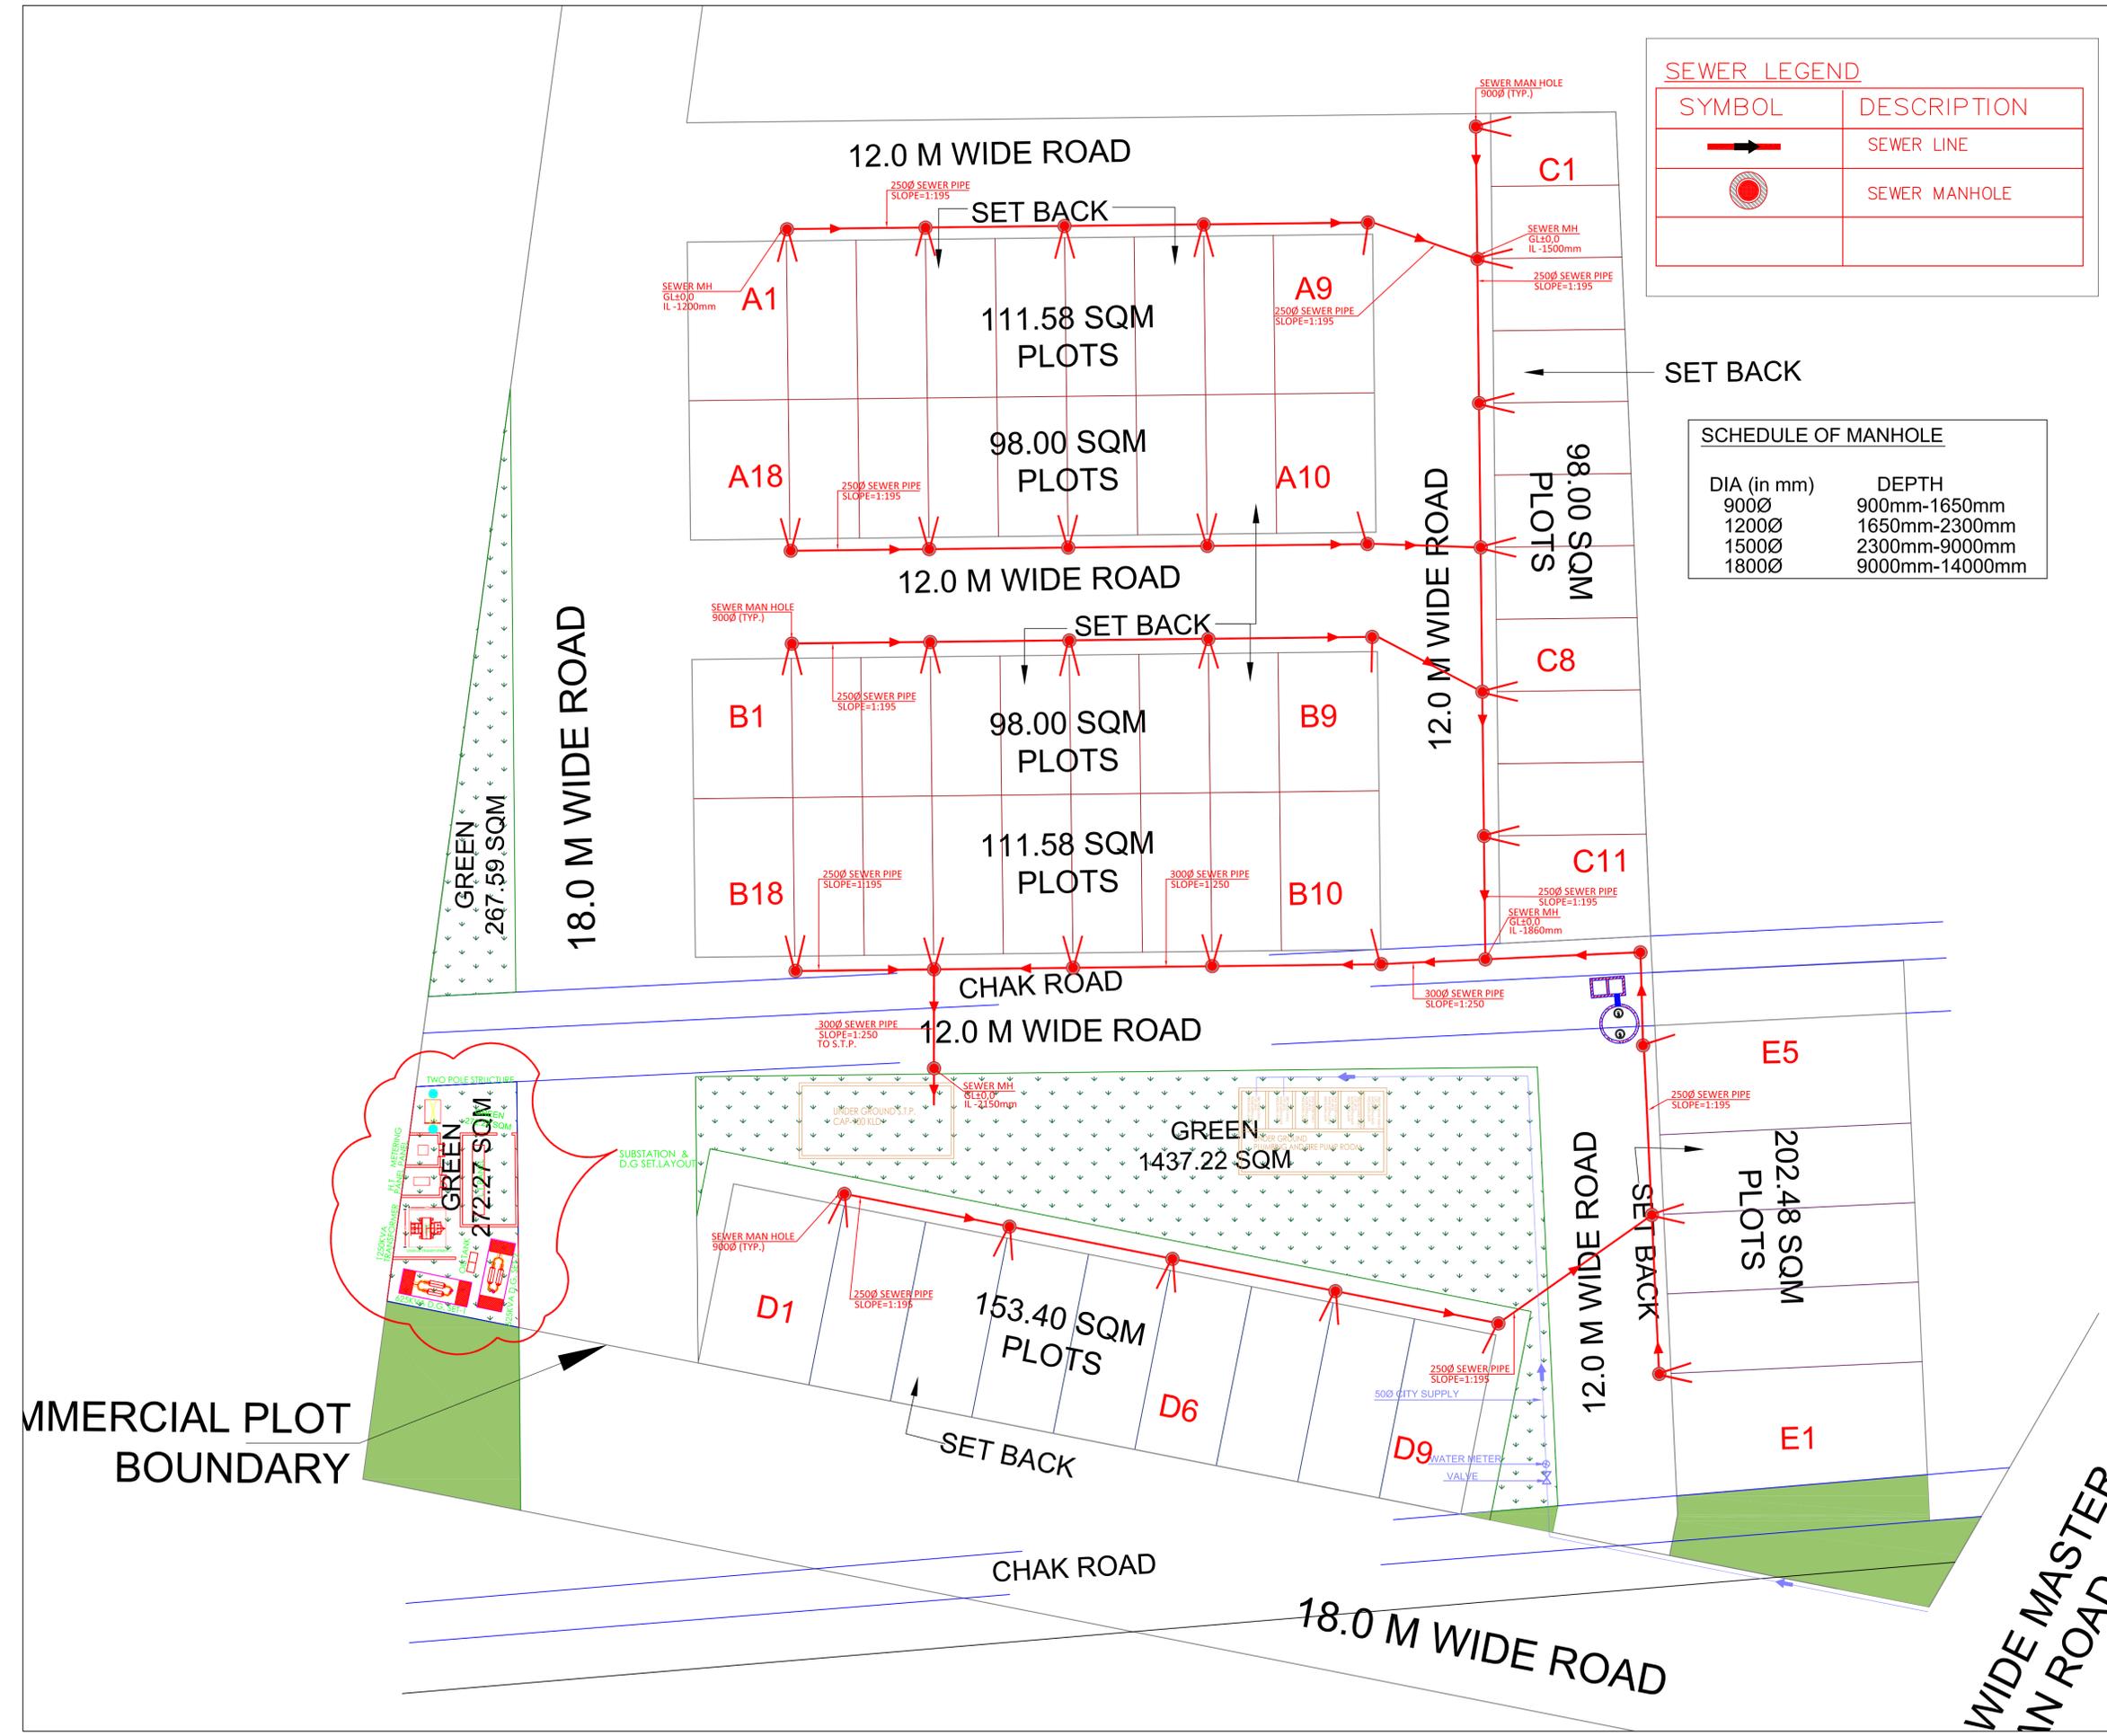

SUBMISSION DRAWING

DATE	NO.	ISSUED TO	FOR
13.01.25	-	ARCHITECT	SUBMISSION
06.01.25	-	ARCHITECT	SUBMISSION

DATE	REV. NO.	DESCRIPTION
13.01.25	R1	S.T.P. LOCATION CHANGE AS PER ARCHITECT COMMENTS

CLIENT: **PLOTTING AT NIZAMPUR, PILAKHUA**

PROJECT: **PLOTTING AT NIZAMPUR, PILAKHUA**



MEP Consultants: **MAVERICK ENGG. CONSULTANT(P) LTD.**
 Electro-Mechanical Consulting engineers
 A-440, 4TH FLOOR
 LOGIXTECHNOVA, SECTOR-132, NOIDA-201304
 P: +91-01203141581, 9911933696
 E-mail: maverickenggmep@gmail.com, maverickengg23@gmail.com

DEALT BY:	APPROVED BY:
P.K	
CHKD BY: D.SINGH	PROJECT NO.
SCALE: 1300	DATE: 06.01.2025
SIGN:	DRAWING NO. NORTH
<input type="checkbox"/> FOR SUBMISSION <input type="checkbox"/> FOR INFORMATION <input type="checkbox"/> FOR EXECUTION <input type="checkbox"/> FOR APPROVAL <input type="checkbox"/> FOR GFC	DR-SW-C-01
	REVISION:
	R0 R1

THIS DRAWING IS THE SOLE PROPERTY OF MAVERICK ENGINEERING PVT. LTD. AND IS NOT TO BE COPIED OR REPRODUCED WITHOUT THEIR PERMISSION. SIZE: A1