


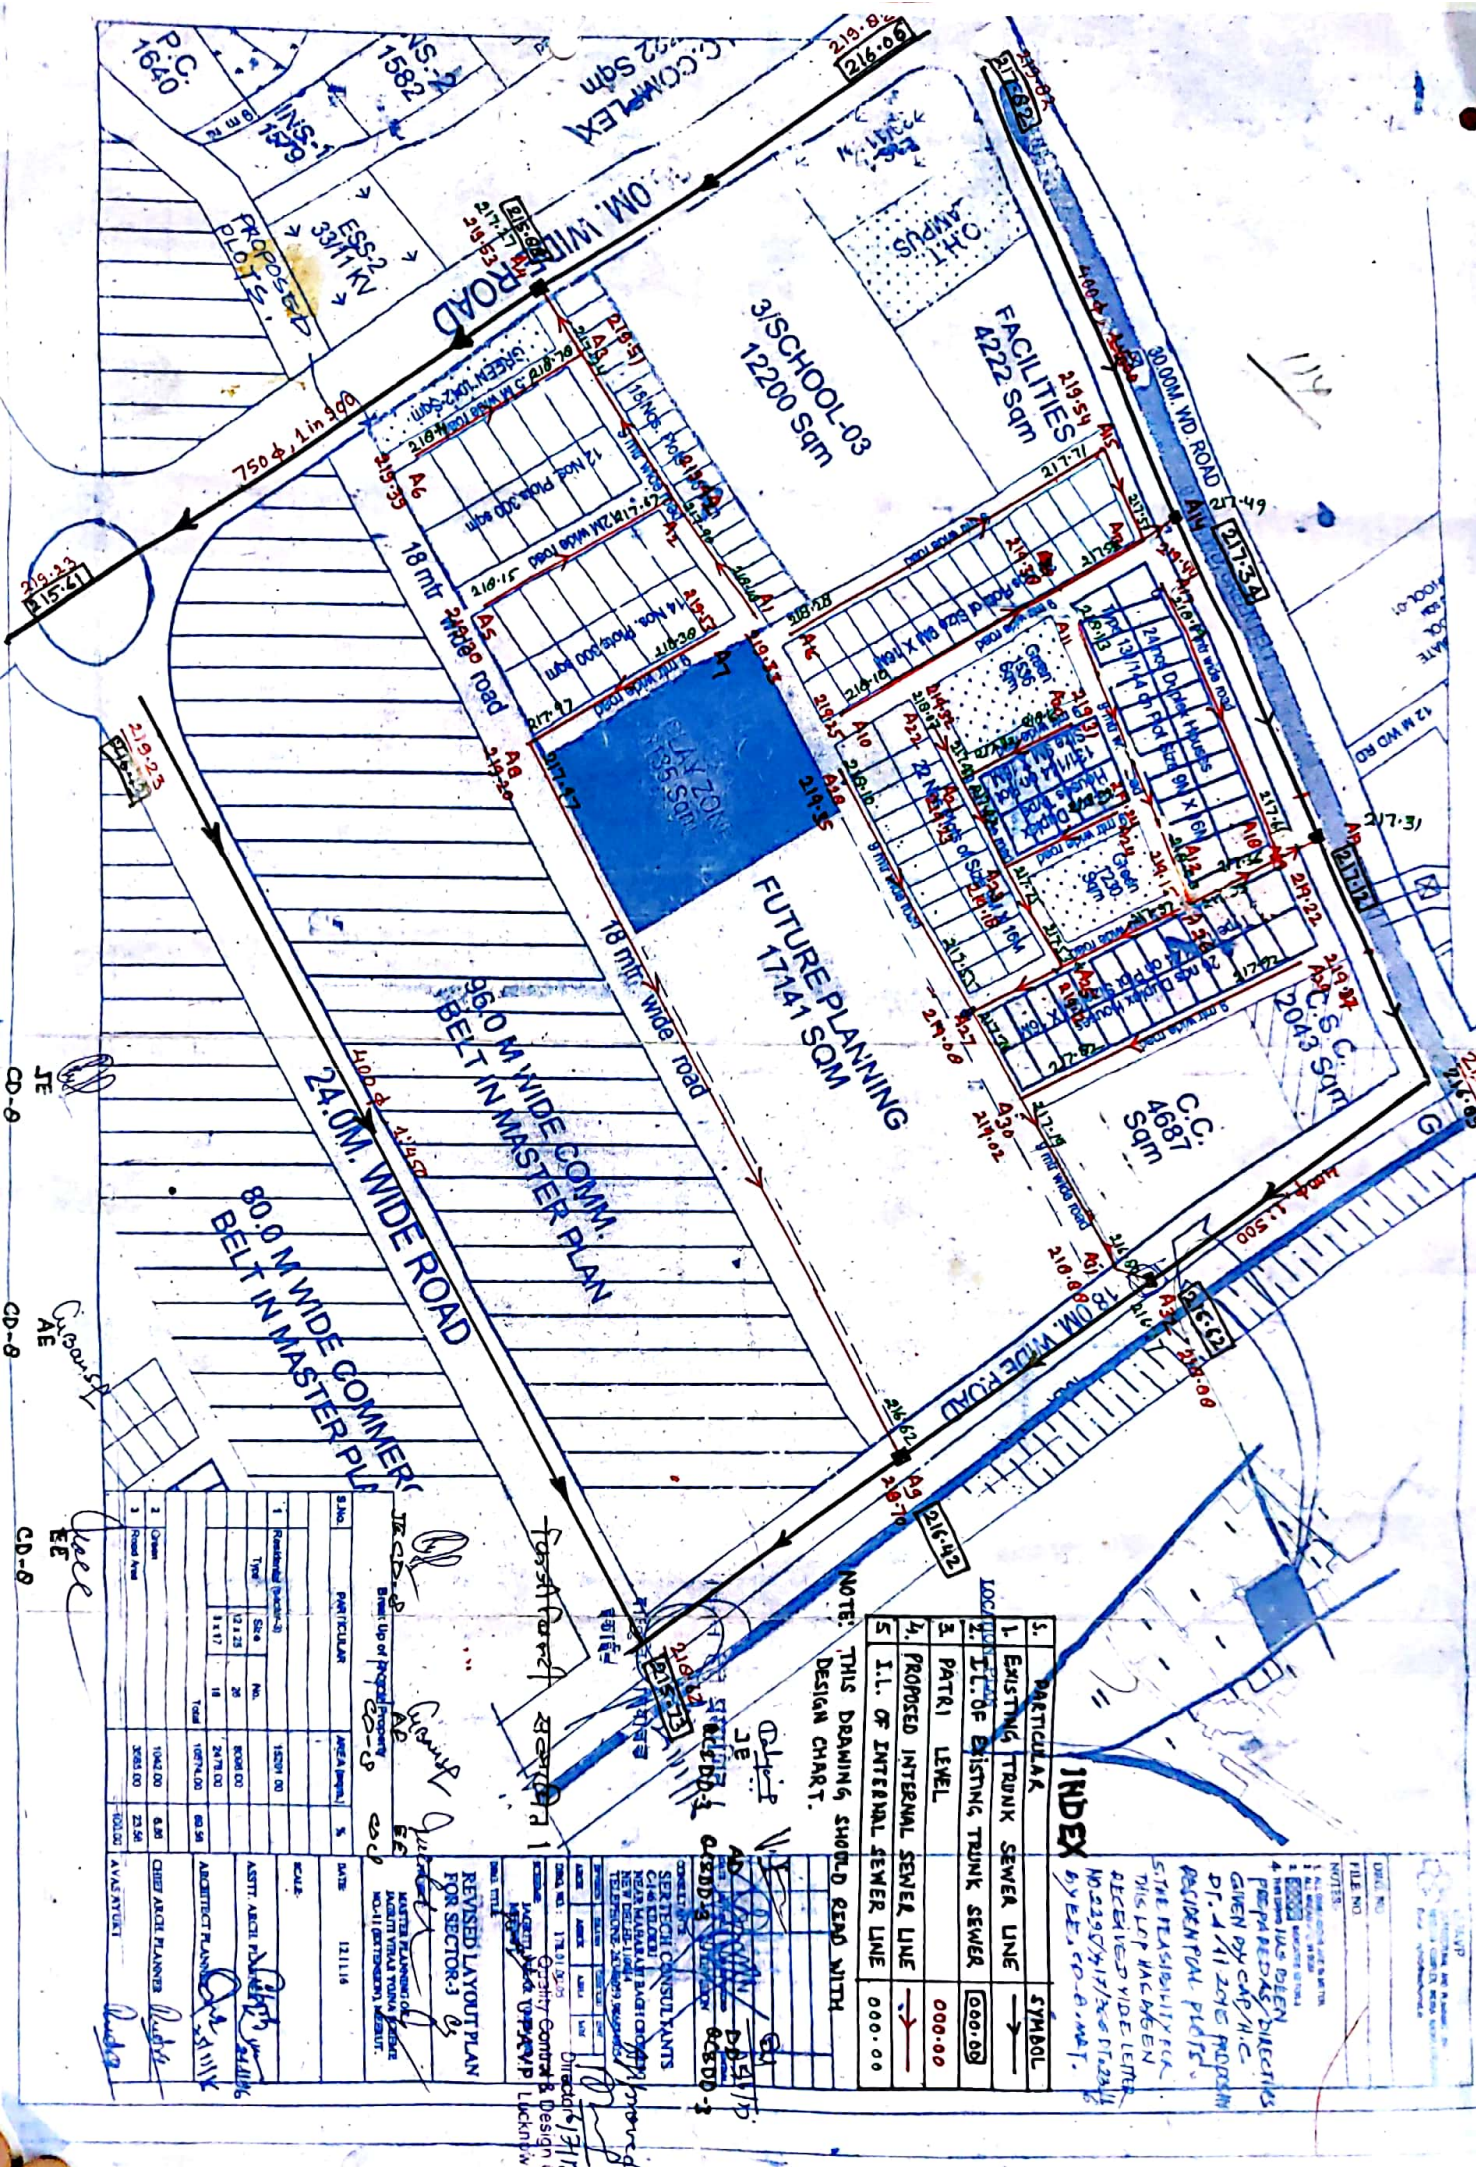

NOTE: THIS DRAWING SHOULD READ WITH DESIGN CHART.

INDEX

S.	PARTICULAR	SYMBOL
1.	EXISTING TRUNK SEWER LINE	—
2.	I.L. OF EXISTING TRUNK SEWER	[Symbol]
3.	PATRI LEVEL	000.00
4.	PROPOSED INTERNAL SEWER LINE	—
5.	I.L. OF INTERNAL SEWER LINE	000.00

1. ALL THE WORK SHOWN ON THIS PLAN IS TO BE DONE IN ACCORDANCE WITH THE SPECIFICATIONS OF THE DELHI MUNICIPAL CORPORATION, 1957. 2. THE DESIGN OF THE SEWERAGE SYSTEM IS BASED ON THE DATA FURNISHED BY THE CLIENT. 3. THE SEWERAGE SYSTEM IS TO BE DESIGNED FOR A DESIGN LIFE OF 20 YEARS. 4. THE SEWERAGE SYSTEM IS TO BE DESIGNED FOR A DESIGN FLOW OF 1.5 LITERS PER SECOND. 5. THE SEWERAGE SYSTEM IS TO BE DESIGNED FOR A DESIGN RAINFALL OF 2.5 CM PER HOUR.

S.NO.	PARTICULAR	AREA (sqm)	%
1.	Residential (Sector-3)	15200.00	
2.	Commercial	1200.00	
3.	Industrial	2000.00	
4.	Public	2000.00	
5.	Other	1000.00	
6.	Total	22200.00	100.00

REVISIONS
REVISED LAYOUT PLAN FOR SECTOR-3
DATE: 12/11/16

DESIGNED BY: [Signature]
CHECKED BY: [Signature]
APPROVED BY: [Signature]

PROJECT: JAGATI VIHAR, SECTOR-3
LOCATION: F. ROAD, DELHI
SCALE: 1:1000
DATE: 12/11/16