
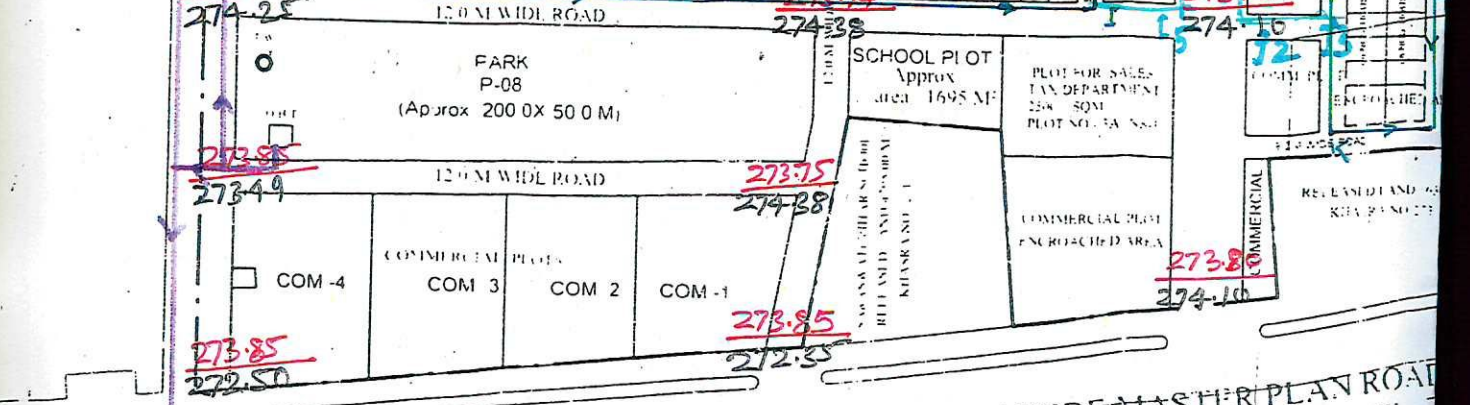


1. 125 mm  $\phi$  P.V.C. pipe
2. 100 mm  $\phi$  P.V.C. pipe
3. Trunk water supply line.
4. 150 mm  $\phi$  Pvc pipe

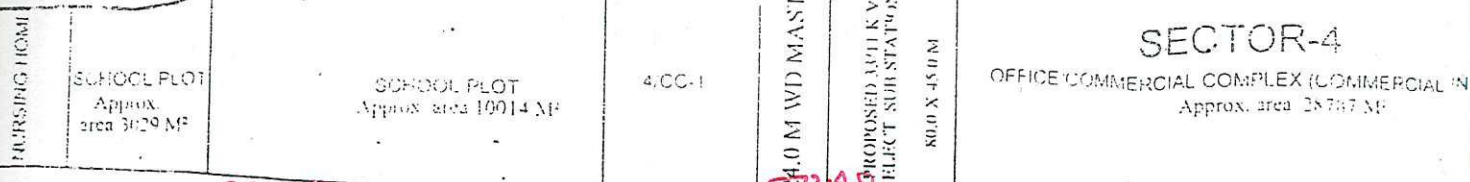

DEHRI SAHARANPUR 45.0 M WIDE MASTER PLAN ROAD

Handwritten signatures and initials: 'A', 'AE', 'EE', 'xc', 'FOR L'.