

mda

PROPOSED LAY OUT PLAN FOR L.I.G. & E.W.S. HOUSES AT SECTOR -C (NEAR S.T.P.) LOHITA NAGAR, HAPUR ROAD, MEERUT.

| AREA STATEMENT                           | SQ.M.    | %      |
|------------------------------------------|----------|--------|
| TOTAL AREA UNDER PLANNING                | 24630.00 | 100.00 |
| AREA UNDER L.I.G. HOUSES                 | 6866.08  | 27.88  |
| AREA UNDER E.W.S. HOUSES                 | 5771.74  | 23.43  |
| AREA UNDER CONV. SHOPS                   | 259.54   | 1.05   |
| AREA UNDER PRIMARY SCHOOL                | 1089.00  | 4.42   |
| AREA UNDER PARKS / OPEN SPACE / DUST BIN | 3934.63  | 15.97  |
| AREA UNDER KITCHENS / BOOTH / CHABUTRA   | 98.00    | 0.40   |
| AREA UNDER SCOOTER / CYCLE PARKING       | 1673.00  | 6.80   |
| AREA UNDER ROADS                         | 4938.01  | 20.05  |

Prepared P.M.A.Y


DETAIL OF L.I.G. UNITS

|                                                                     |
|---------------------------------------------------------------------|
| TOTAL NO. OF L.I.G. BLOCK = 24                                      |
| TOTAL NO. OF UNITS = 24 X 4 X 4 = 384                               |
| TOTAL NO. OF E.W.S. (G+2) BLOCK = 16 (FOR BLIND/HANDICAPPED PERSON) |
| TOTAL NO. OF UNITS = 16 X 4 X 3 = 192                               |
| TOTAL NO. OF E.W.S. (G+3) BLOCK = 6                                 |
| TOTAL NO. OF UNITS = 6 X 4 X 4 = 96                                 |

|                            |                                   |
|----------------------------|-----------------------------------|
| REVISION - 1               | 17-12-2012                        |
| REVISION - 2               | 30-08-2013                        |
| DATE                       | 30-8-2013                         |
| SCALE                      | 1 : 500                           |
| DRAWN BY:                  | Sd/-<br>BALR SINGH<br>SURVEYOR    |
| TOWN PLANNER               | Sd/-<br>A.T.P.                    |
| Sd/- (DT. 04-09-13)        | Sd/-<br>RAJESH KUMAR<br>SECRETARY |
| S.P.SINGH<br>C.E. / C.T.P. | S.K.SINGH<br>VICE CHAIRMAN        |



N A L A

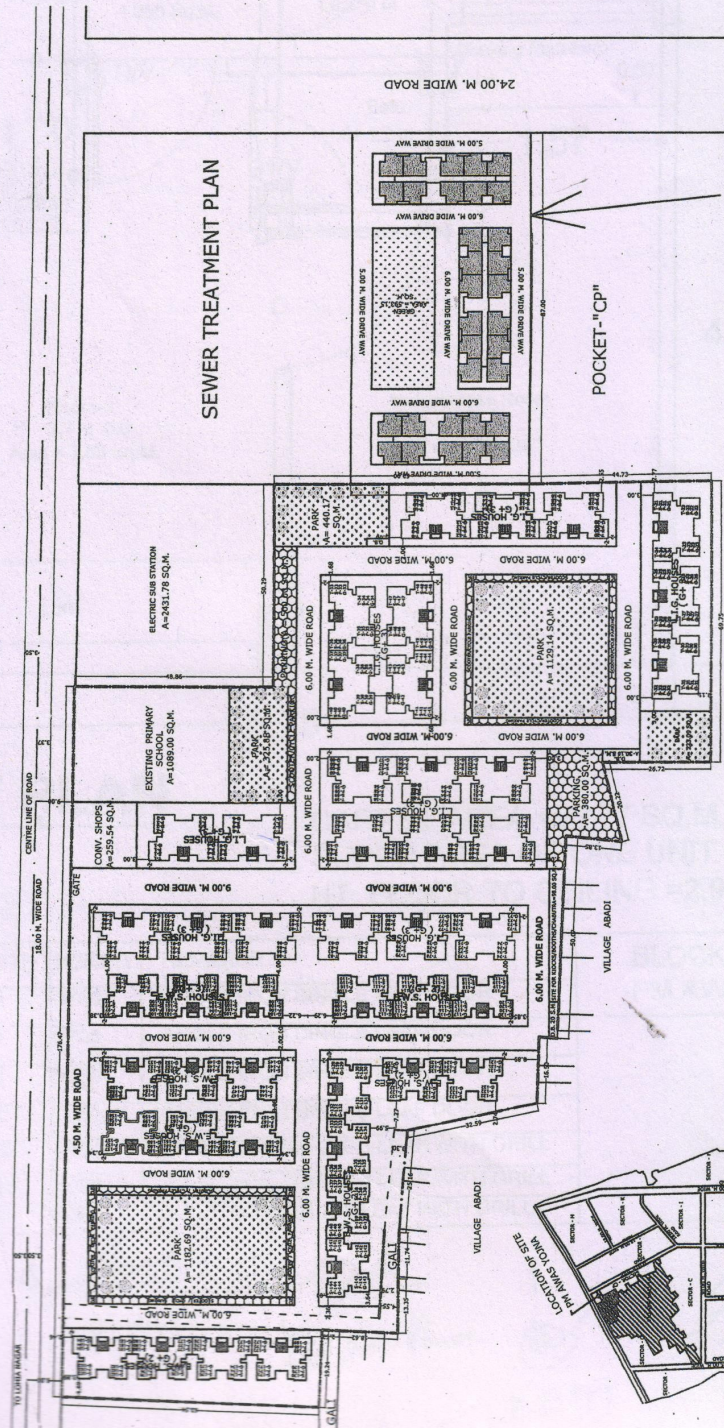

LOCATION OF SITE  
PM AWAS YOJNA

PROPOSED HOUSES - 128 Nos

Total 384 } existing  
192 }  
96 }  
Prepared 128