
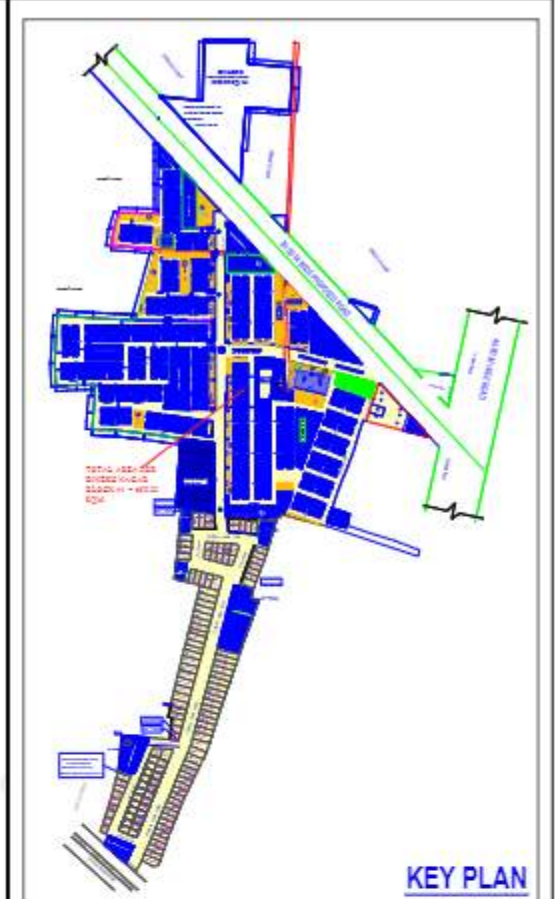


<b>Development Work Related to Building Activities</b>				
<b>Applicability</b>	<b>Activity</b>	<b>Start Date</b>	<b>End Date</b>	<b>Action</b>
Completed	Boundary Wall			
Yes	Road Work	1/6/2023	31-07-2023	
Yes	Footpath	1/7/2023	31-08-2023	
Completed	Water Supply			
Completed	Sewer			
Completed	Drain			
Completed	Park			
Completed	Tree Planting			
No	Communities Building			
Completed	Treatment & Disposal system of sewage & sullage water			
No	Solid Waste management & disposal work			
Completed	Water conservation work			
No	Energy management work			
Yes	Fire protection & safety work	1/4/2023	30-06-2023	
No	Social infrastructure and other public amenities			
Yes	Other	1/4/2022	31-12-2023	

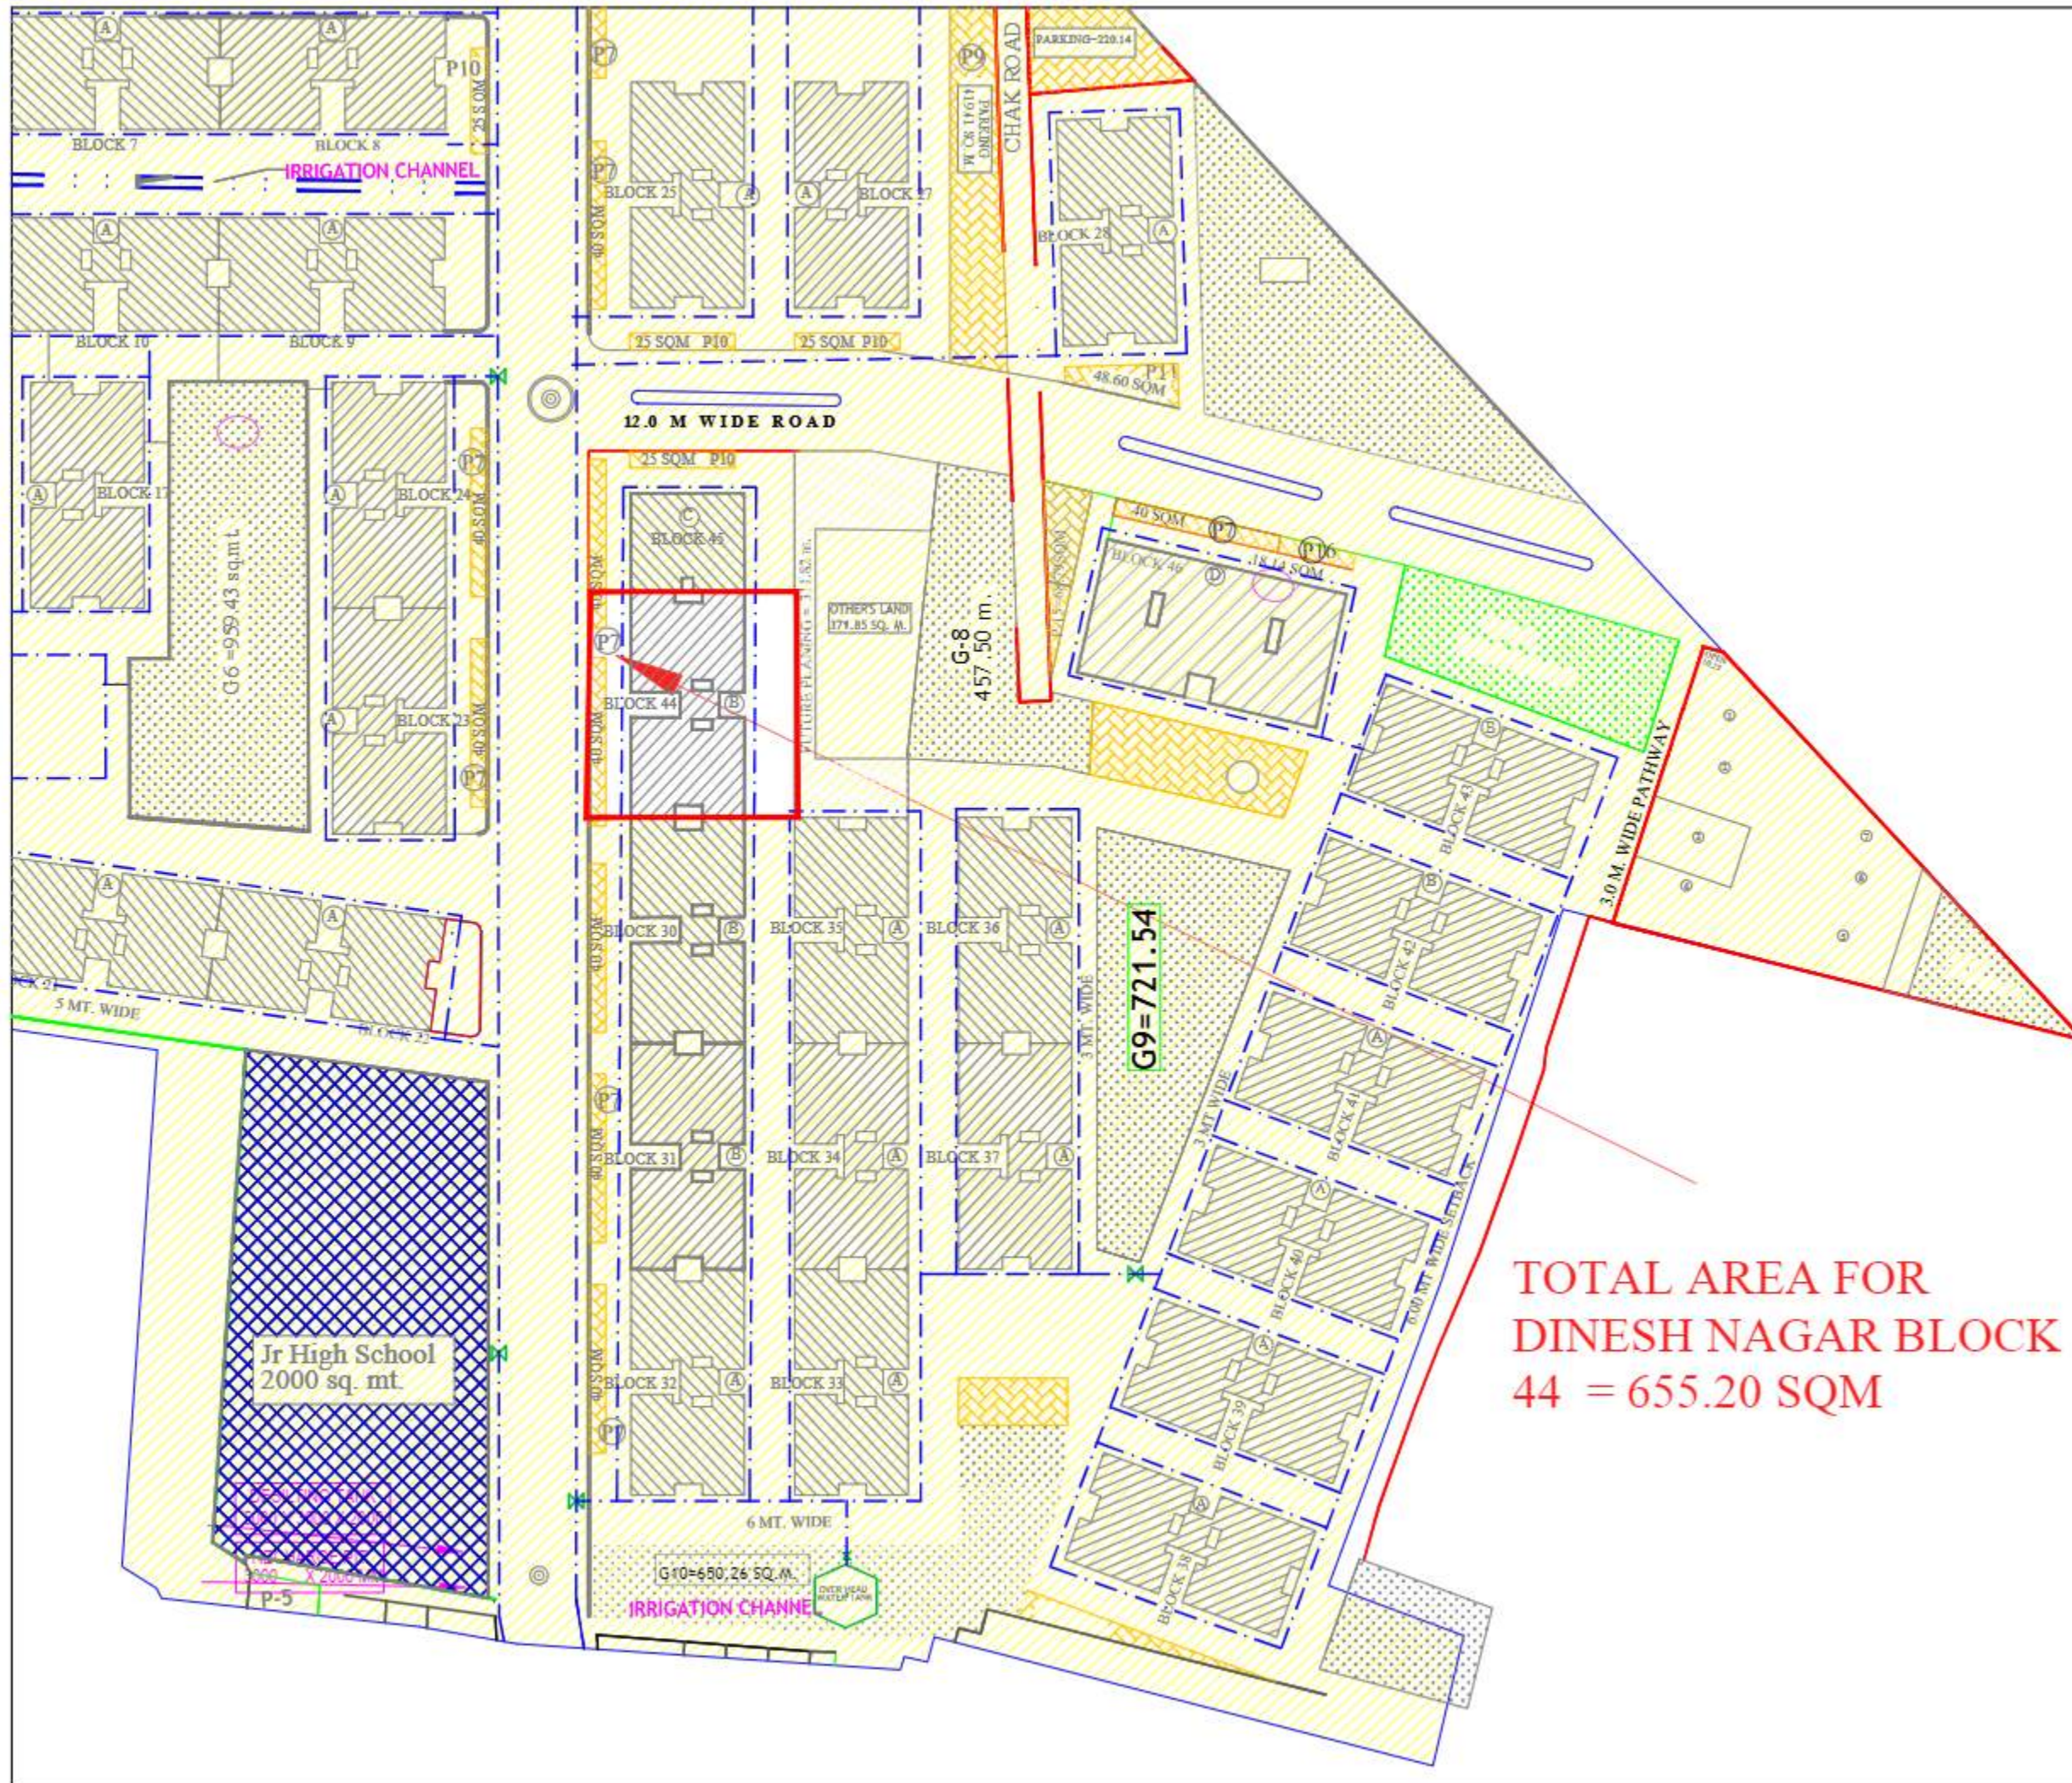

**TOTAL AREA FOR  
DINESH NAGAR BLOCK  
44 = 655.20 SQM**

LEGEND :

S.No.	SYMBOL	DESCRIPTION
1.		DOMESTIC WATER SUPPLY PIPING
2.		INDICATES DOMESTIC WATER SUPPLY PIPE LINE/DIA
3.		IRRIGATION LINE

NOTES :

1. THE DEPTH MATERIAL OF WATER LINE SHALL BE AS FOLLOWS:

TYP	DEPTH
1. DOMESTIC WATER SUPPLY LINE	100/150

project  
**DINESH NAGAR 44**  
AT PILAKHUWA, DISTT.- GAZIABAD, UP

title  
**LAYOUT PLAN**

subtitle  
**EXTERNAL WATER SUPPLY SYSTEM**

drawing released for

<input type="checkbox"/> APPROVAL	<input type="checkbox"/> SUBMISSION
<input type="checkbox"/> ADVANCE COPY	<input checked="" type="checkbox"/> CONSTRUCTION

drg. no. Pilakhua / ES - 03A drawn by Amit Kamboj



scale 1 : 600 designed by Nitesh Kumar

date checked by Anand Havella

architects  
**SHILP KRITI ARCHITECTS**  
ARCHITECTS AND INTERIOR DESIGNERS, CA / 87 / 21734  
G - 127 A, PATEL NAGAR -II, GHAZIABAD.  
PHONE : 91 -2802022, 9988100042, EMAIL : SHILPA.AGRAWAL@SHILPKRITI.COM

services consultant  
**Consummate Engineering Services (P) Ltd.**  
Noida Office : B - 87, Sector - 87, Noida - 201 501  
Tel : (0120) 2886600 ( 30 Lines )  
Lko. Office : R 008, Rohtas Plumeria, Gomi Nagar, Lucknow  
Tel : (0522) 8616466  
e mail : mail@oespln, website : www.oespln

30.00 M WIDE PROPOSED ROAD

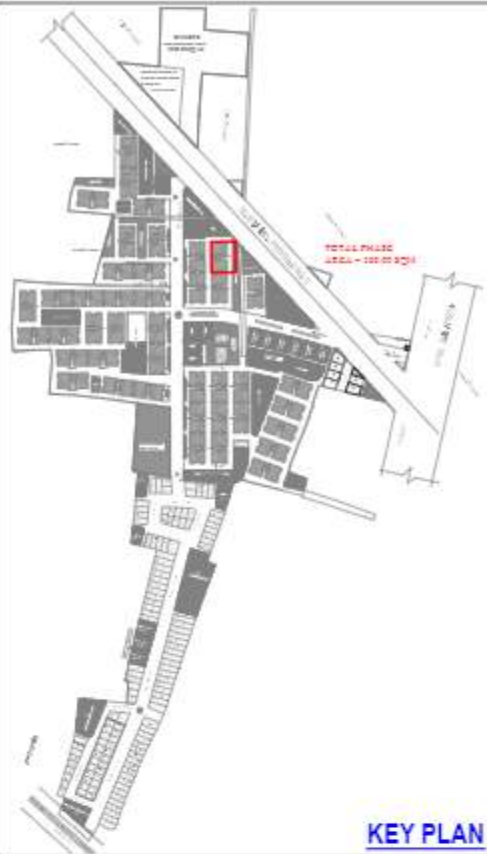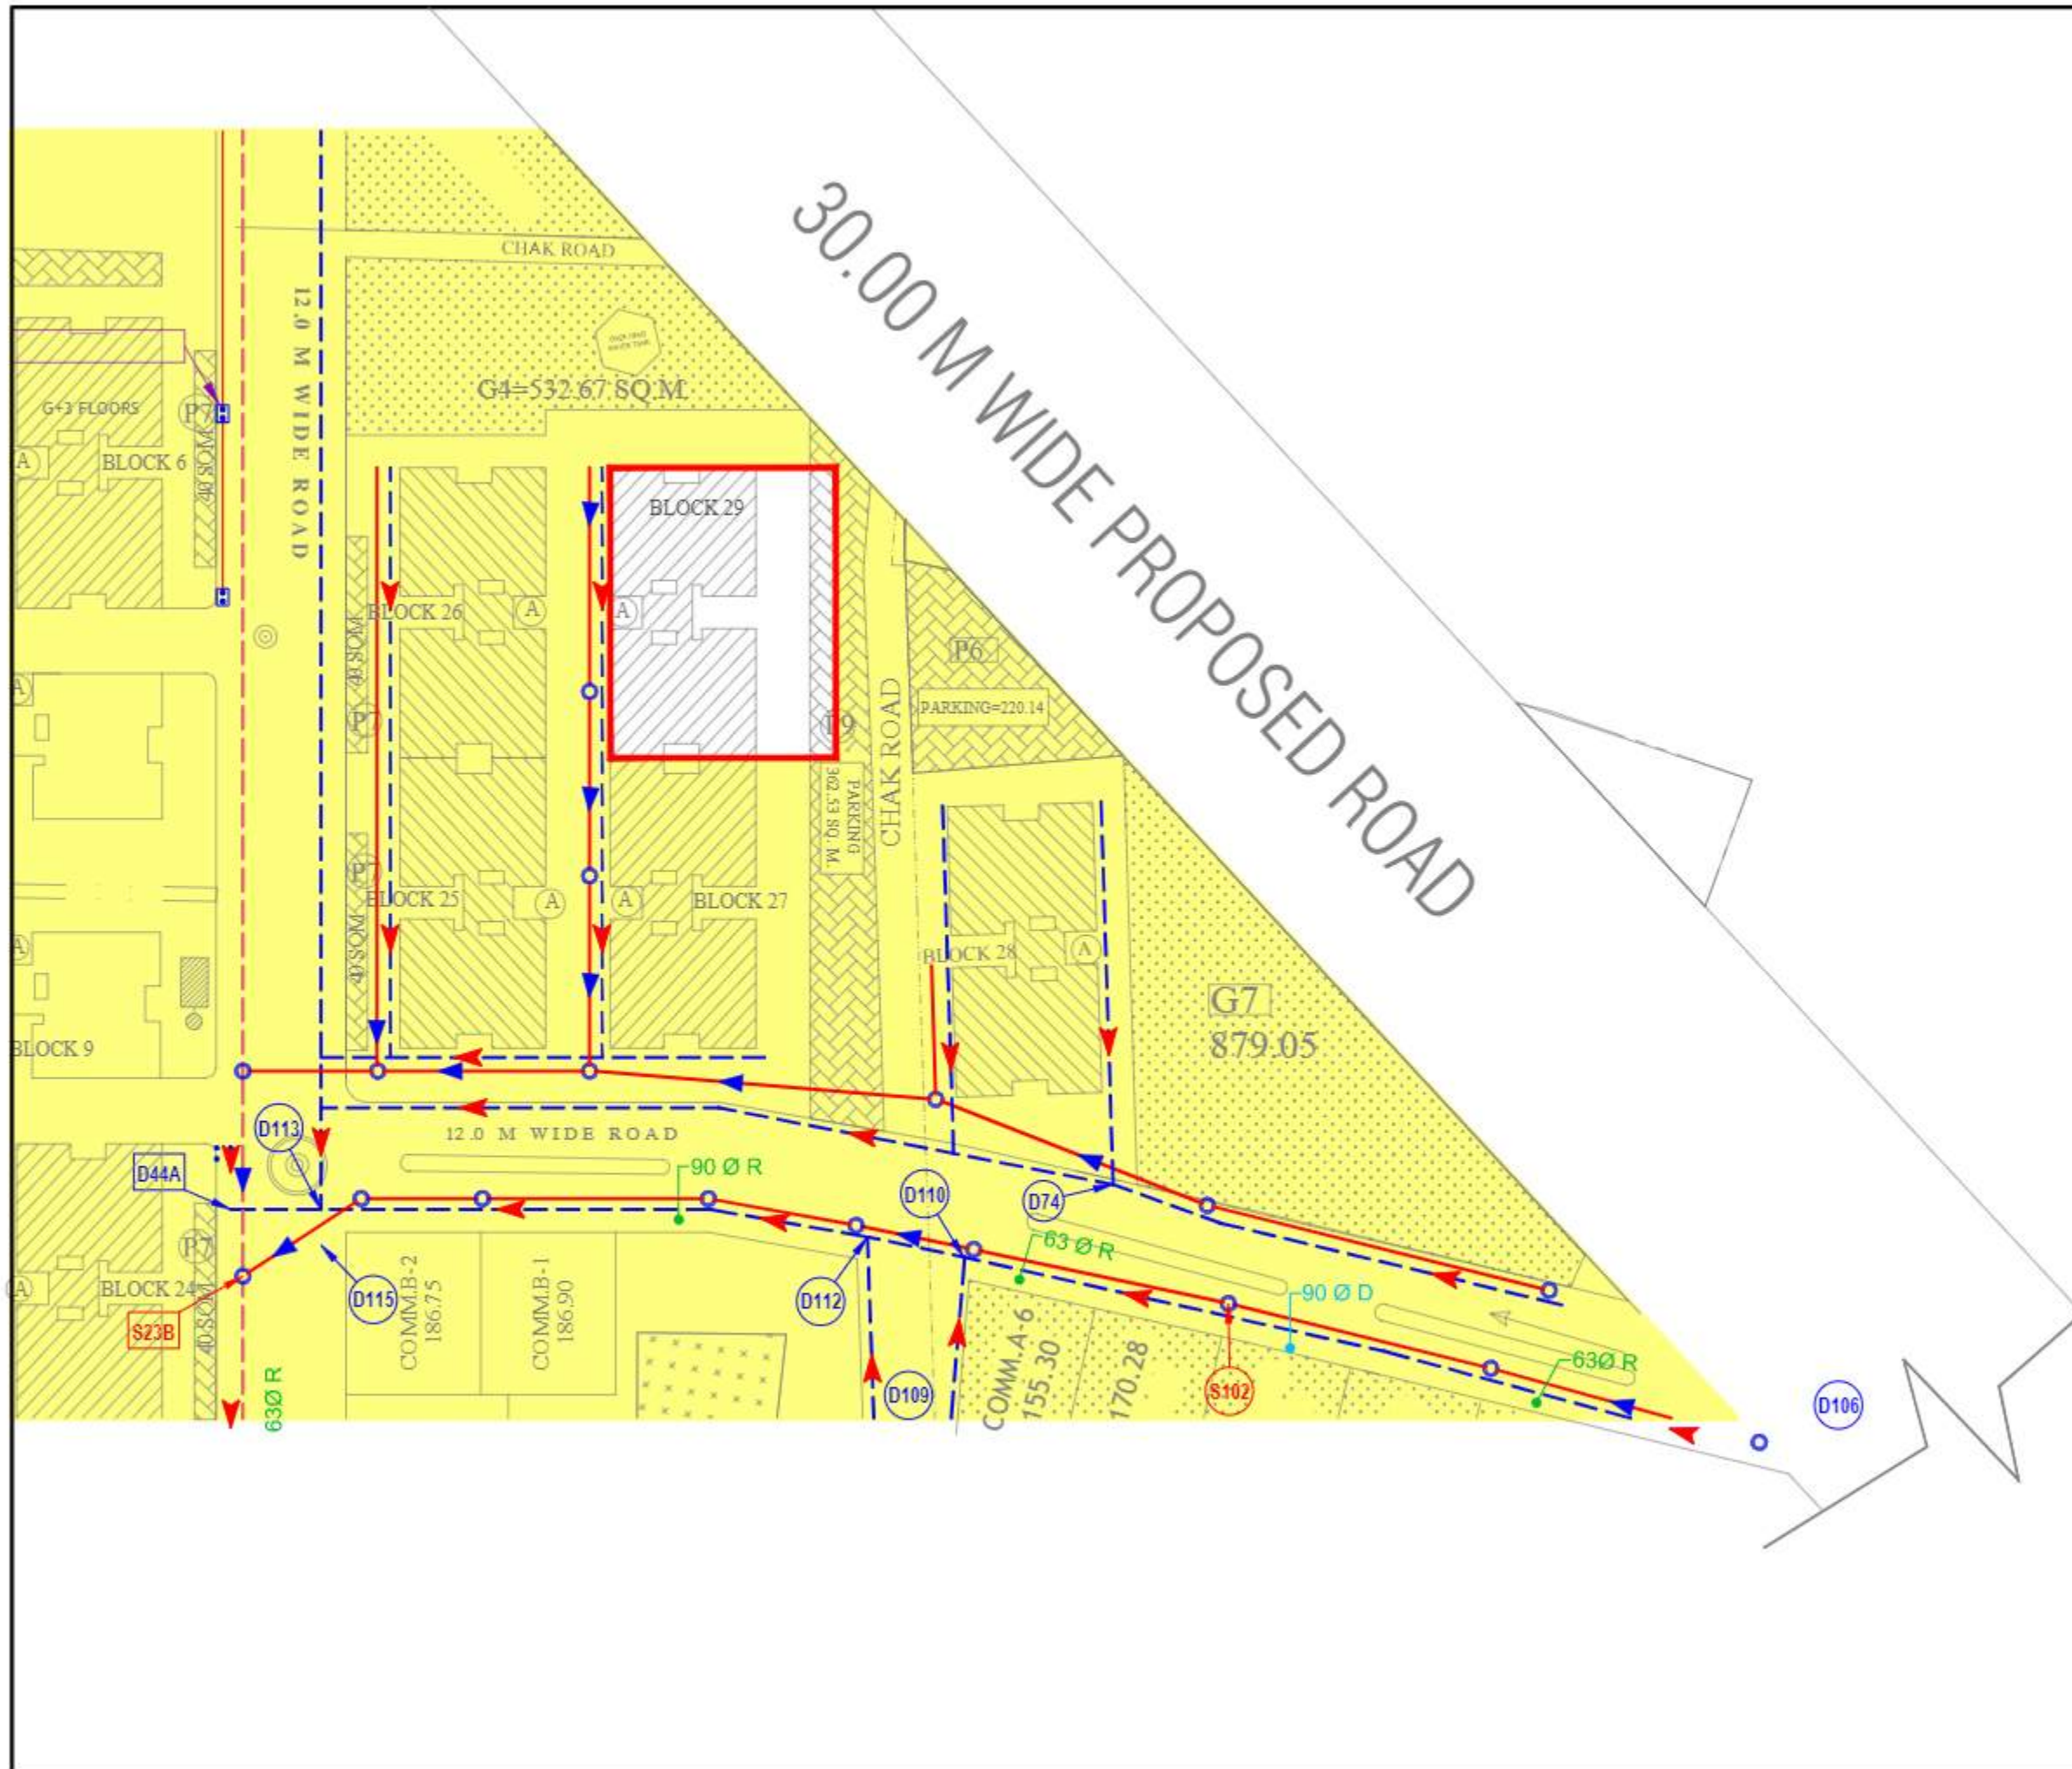

KEY PLAN

LEGEND :

S.No.	SYMBOL	DESCRIPTION
1.	M.H.	MANHOLE
2.		SEWER LINE
3.		SURFACE DRAIN
4.		TRUNK SURFACE DRAIN

project  
**DINESH NAGAR**  
 AT PILAKHUWA, DISTT. - GAZIABAD, UP

title  
**LAYOUT PLAN**

subtitle  
**EXTERNAL SEWER SUPPLY SYSTEM**

drawing released for

<input type="checkbox"/> APPROVAL	<input type="checkbox"/> SUBMISSION
<input type="checkbox"/> ADVANCE COPY	<input checked="" type="checkbox"/> CONSTRUCTION

drwg. no. Pilakhuwa / ES - 03A drawn by Amit Kamboj


scale 1 : 600 designed by Nitesh Kumar

date checked by Anand Havelia


architects  
**SHILP KRITI ARCHITECTS**  
 ARCHITECTS AND INTERIOR DESIGNERS, CA / 97 / 21794  
 G - 127 A, PATEL NAGAR - II, GHAZIABAD.  
 PHONE : 91 - 2303223, 9939103042, EMAIL : SHILPAAGRAWAL@SHILPKRITI.COM

services consultant  
**Consummate Engineering Services (P) Ltd.**  
 Noida Office : B - 87, Sector - 87, Noida - 201 031  
 Tel : (0120) 2892600 ( 10 Lines )  
 Lko. Office : R 008, Rohas Plumeria, Gomti Nagar, Lucknow  
 Tel : (0522) 6614466  
 e mail : mail@cespl.in, website : www.cespl.in



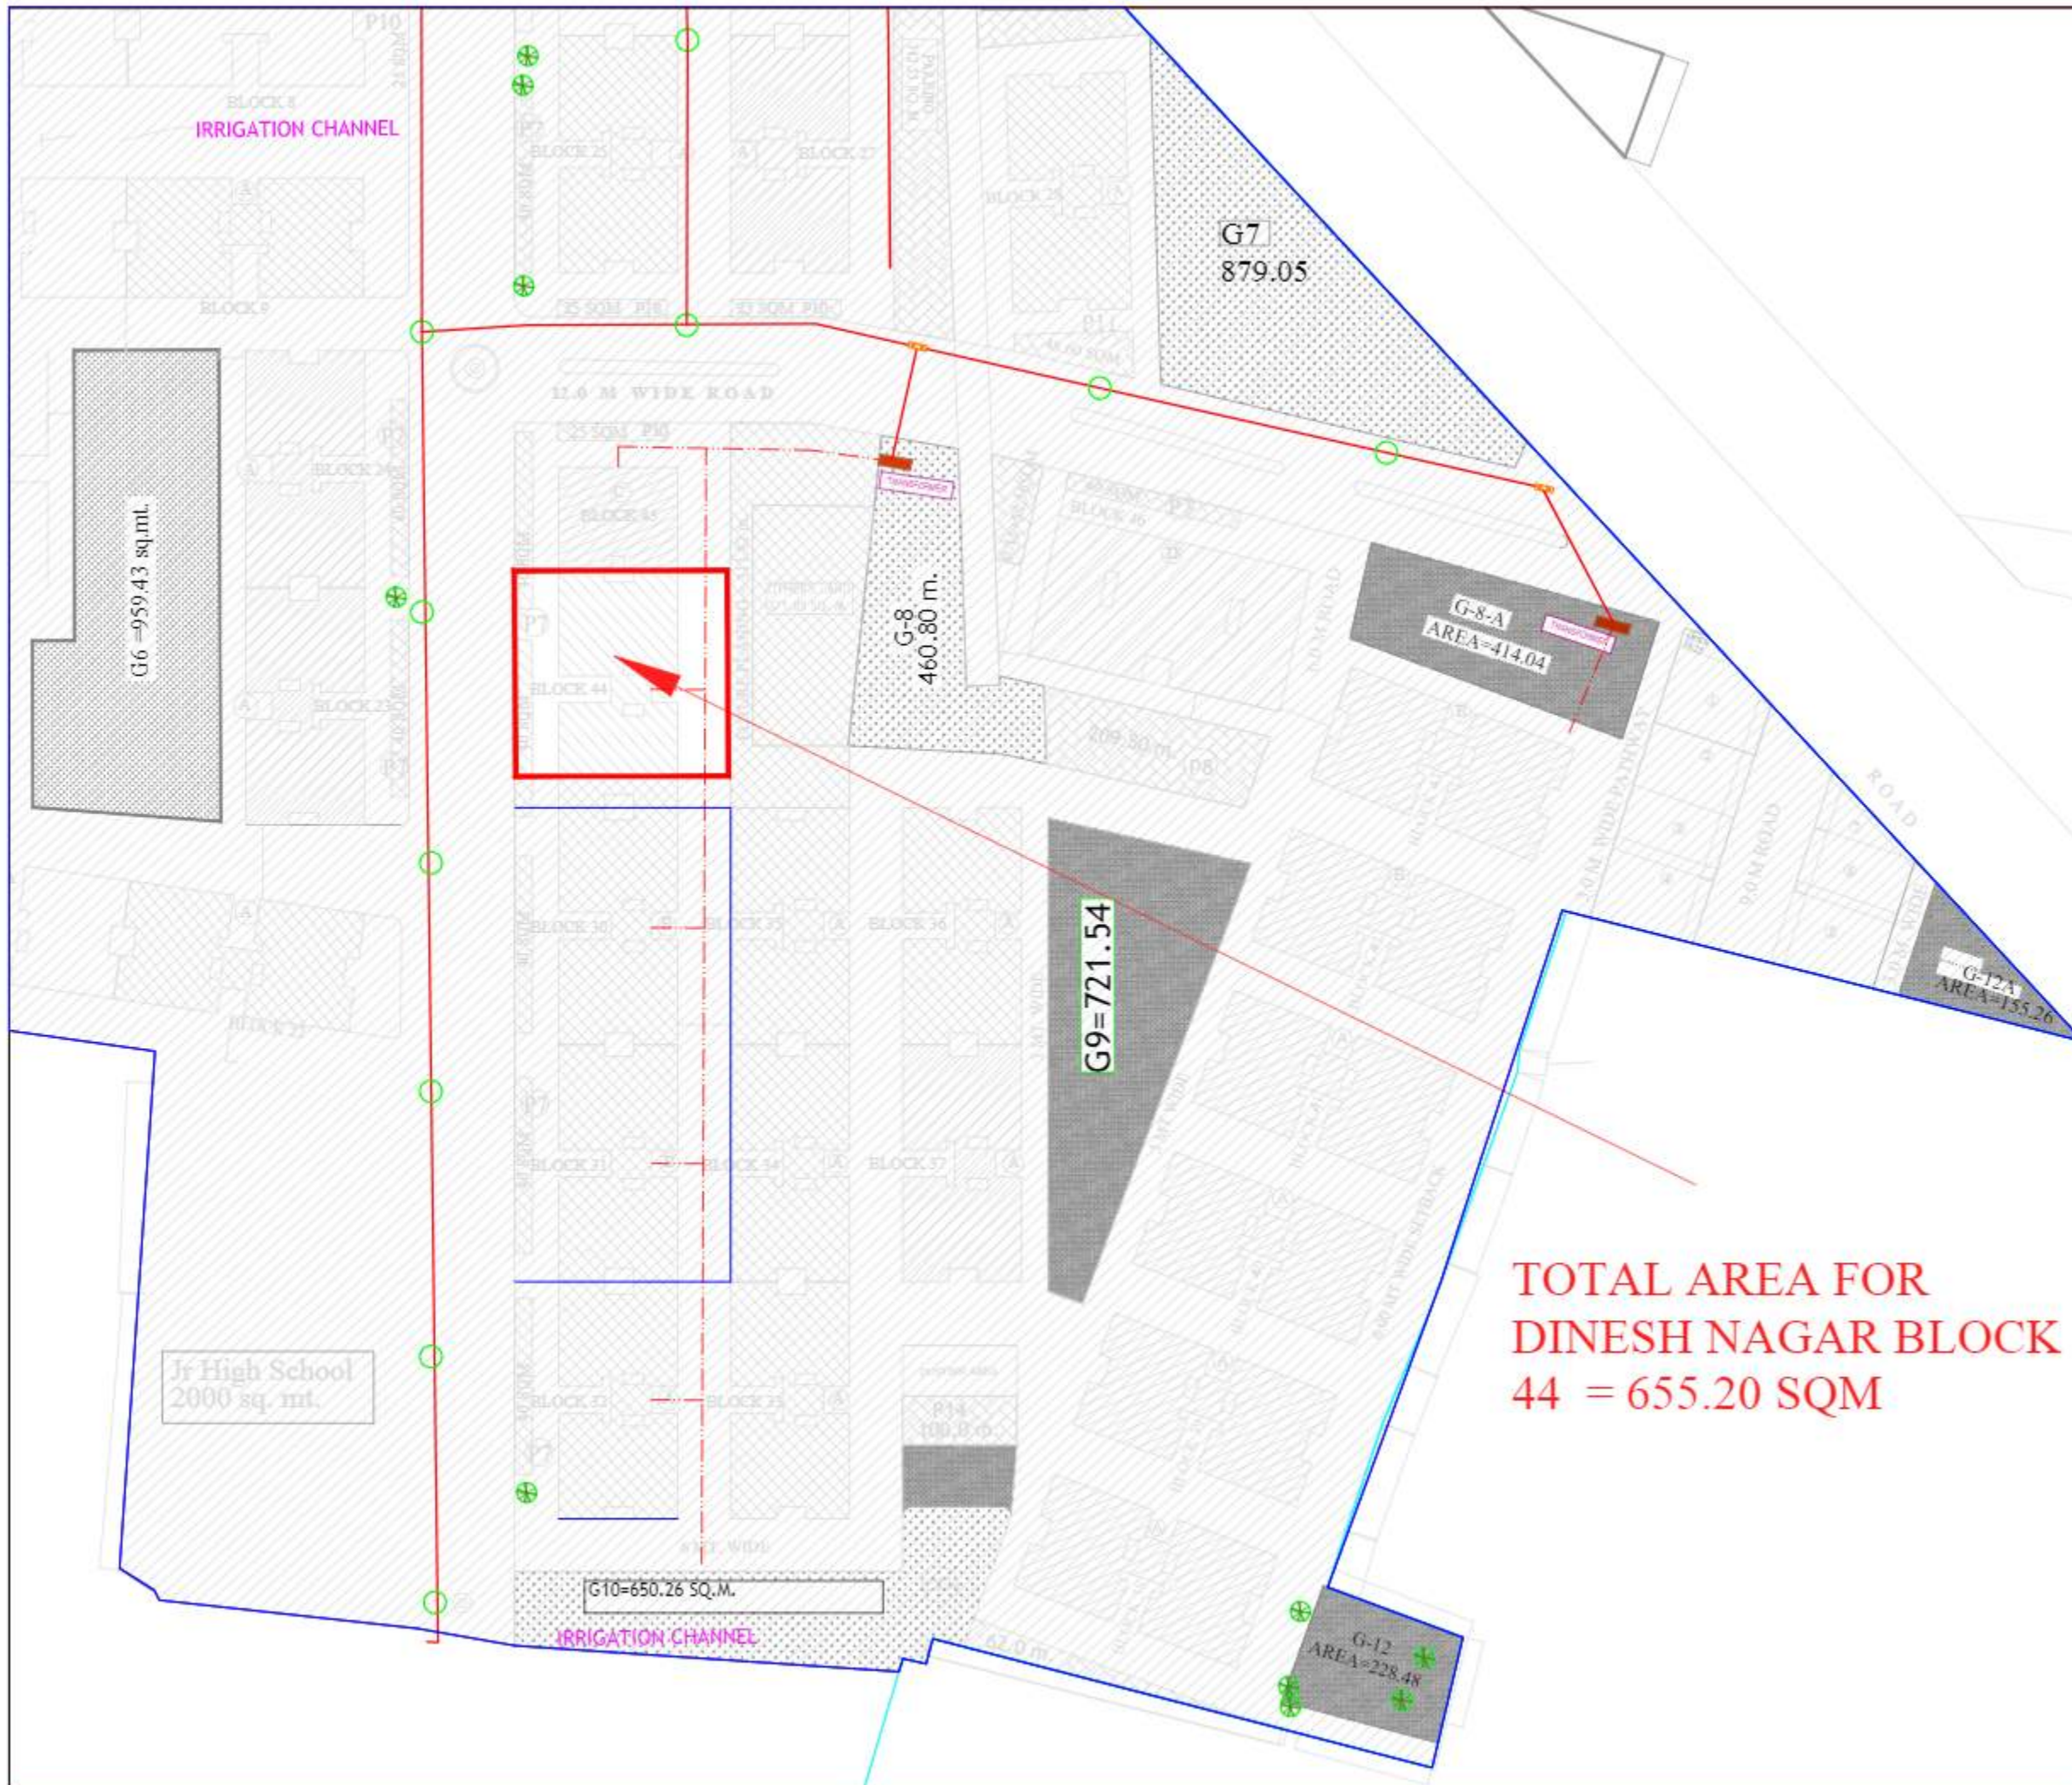

**TOTAL AREA FOR  
DINESH NAGAR BLOCK  
44 = 655.20 SQM**

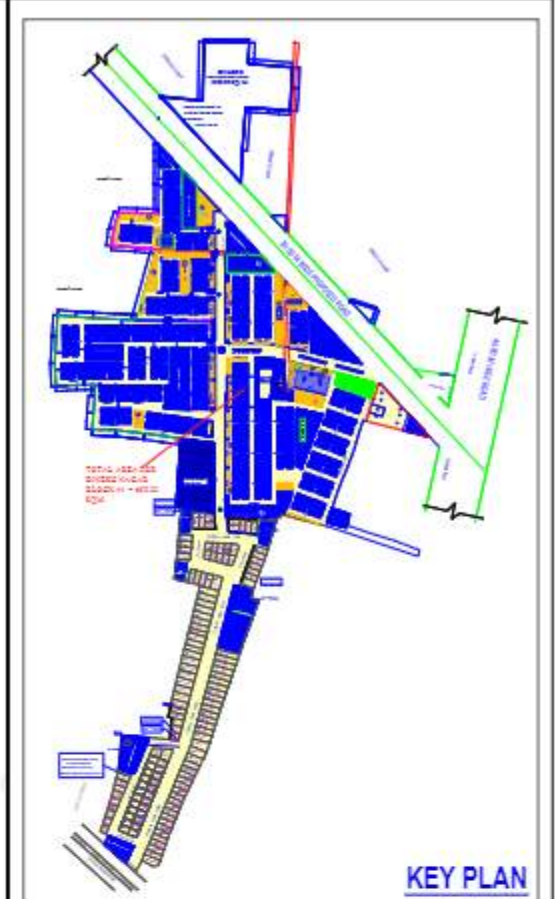

**KEY PLAN**

**LEGEND :**

S.No.	SYMBOL	DESCRIPTION
1.		11 KV / 34 KV COMPACT SUB STATION
2.		11 KV/34KV INSULATED ARMOURD ALUMINIUM CABLE - RING MAINS
3.		3 METER HIGH POLYGONAL GALVANIZED SHEET STEEL POLE WITH 1 x 150 WATT HPSV STREET LIGHT LUMINAIRE

project  
**DINESH NAGAR**  
AT PILAKHUWA, DISTT.- GAZIABAD, UP

title  
**LAYOUT PLAN**

subtitle  
**EXTERNAL ELECTRICITY SUPPLY SYSTEM**

drawing released for

<input type="checkbox"/> APPROVAL	<input type="checkbox"/> SUBMISSION
<input type="checkbox"/> ADVANCE COPY	<input checked="" type="checkbox"/> CONSTRUCTION



drw. no. Pilakhuwa / ES - 03A drawn by Amit Kamboj

scale 1 : 500 designed by Nitesh Kumar

date checked by Anand Havelia

architects  
**SHILP KRITI ARCHITECTS**  
ARCHITECTS AND INTERIOR DESIGNERS, CA / 87 / 21734  
G - 127 A, PATEL NAGAR -II, GHAZIABAD.  
PHONE : 91 -2802022, 9988100042, EMAIL : SHILPA.AGRAHWAL@SHILPKRITI.COM

services consultant  
**Consummate Engineering Services (P) Ltd.**  
Noida Office : B - 87, Sector - 87, Noida - 201 501  
Tel : (0120) 2990600 ( 30 Lines )  
Lko. Office : R 008, Rohtas Plumeria, Gomi Nagar, Lucknow  
Tel : (0522) 8616466  
e mail : mail@oespln, website : www.oespln

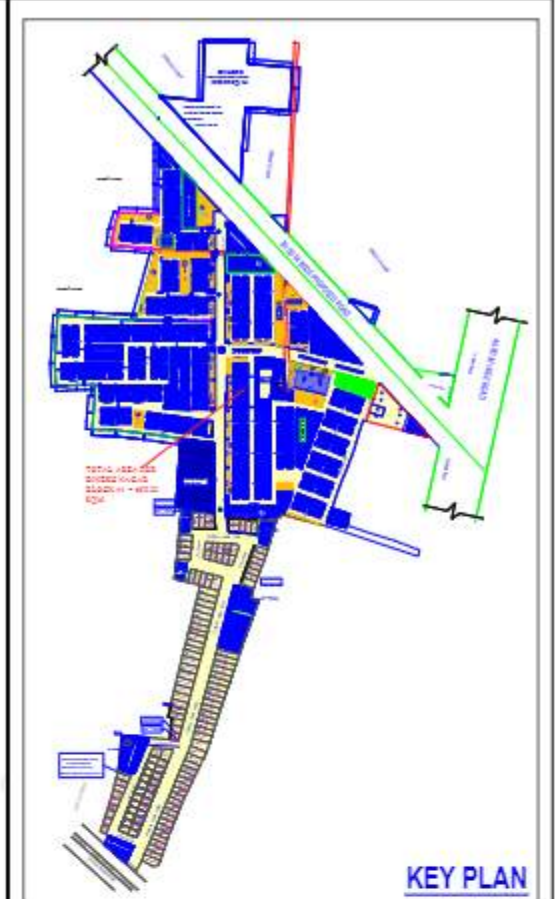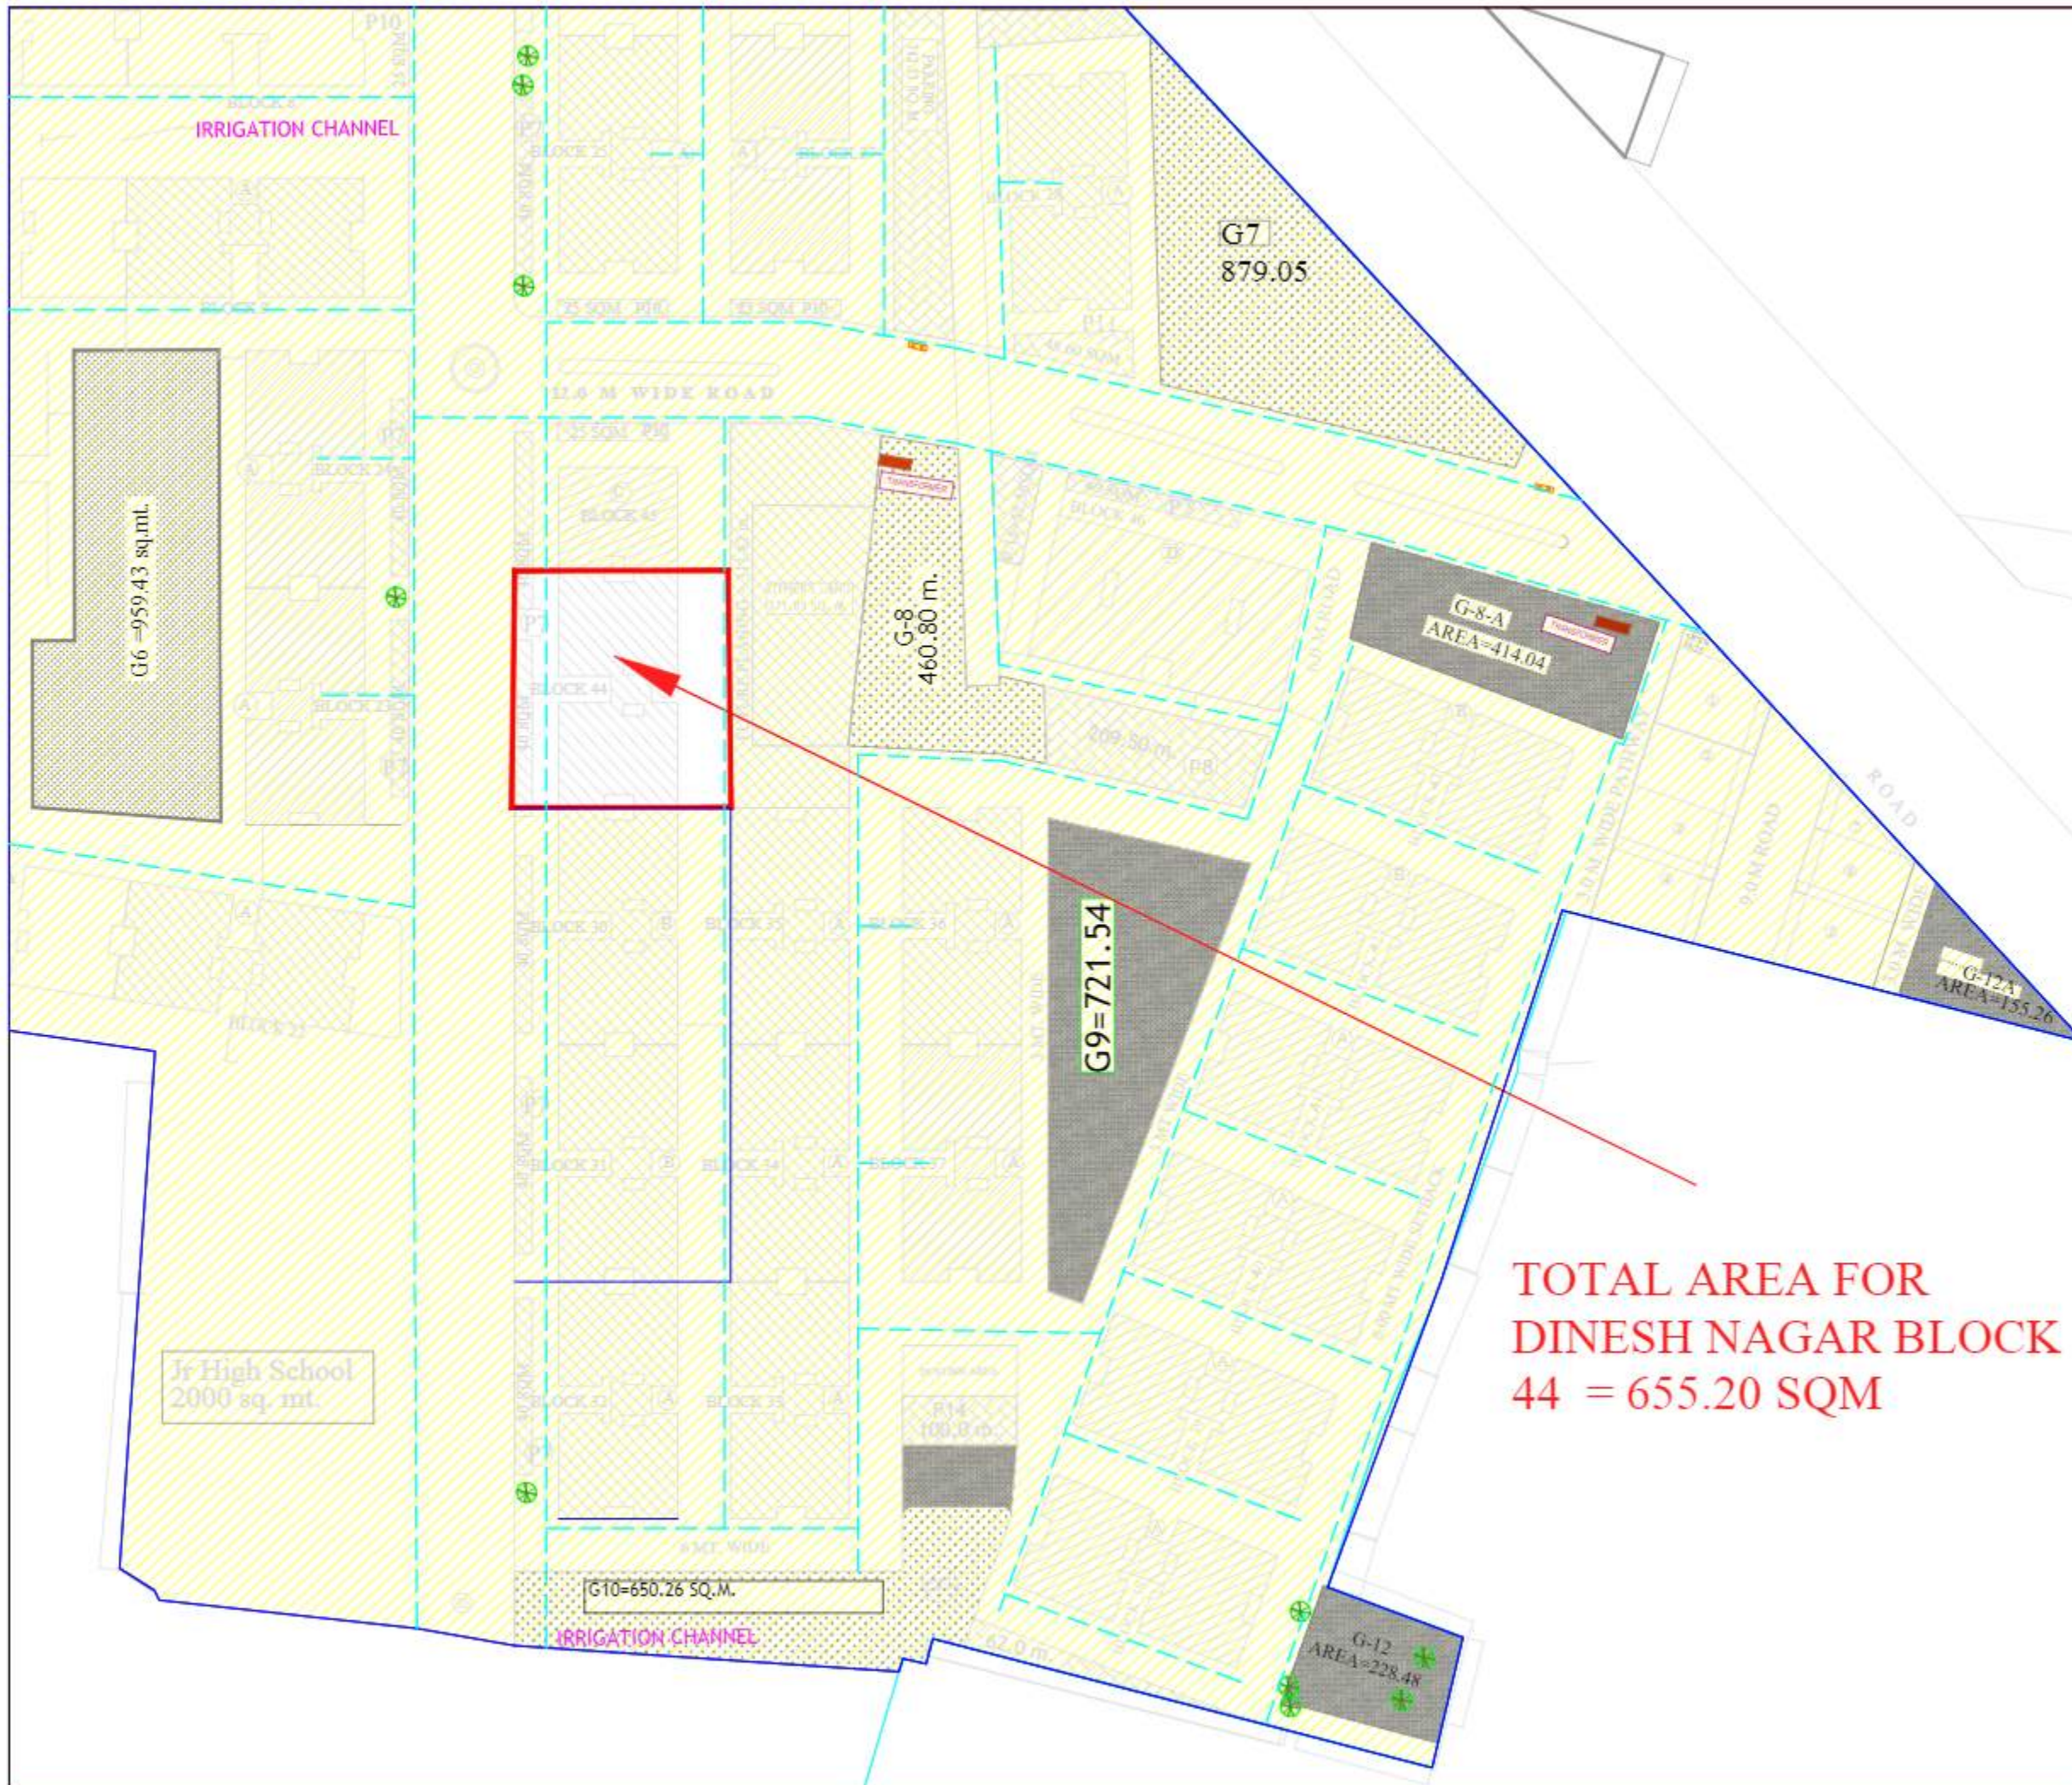

KEY PLAN

LEGEND:

S.No.	SYMBOL	DESCRIPTION
1.		SURFACE DRAIN

project  
**DINESH NAGAR**  
 AT PILAKHUWA, DISTT.- GAZIABAD, UP

title  
**LAYOUT PLAN**

subtitle  
**EXTERNAL DRAINAGE SYSTEM**

drawing released for

<input type="checkbox"/> APPROVAL	<input type="checkbox"/> SUBMISSION
<input type="checkbox"/> ADVANCE COPY	<input checked="" type="checkbox"/> CONSTRUCTION

drg. no. Pilakhuwa / ES - 03A drawn by Amit Kamboj

scale 1 : 600 designed by Niteeh Kumar

date checked by Anand Havelia

architects  
**SHILP KRITI ARCHITECTS**  
 ARCHITECTS AND INTERIOR DESIGNERS, CA / 87 / 21734  
 G - 127 A, PATEL NAGAR -II, GHAZIABAD.  
 PHONE : 91 -2802022, 9988100042, EMAIL : SHILPA.AGRAWAL@SHILPKRITI.COM

services consultant  
**Consummate Engineering Services (P) Ltd.**  
 Noida Office : B - 87, Sector - 87, Noida - 201 501  
 Tel : (0120) 2980600 ( 30 Lines )  
 Lko. Office : R 008, Rohtas Plumeria, Gomi Nagar, Lucknow  
 Tel : (0522) 8616466  
 e mail : mail@oespln, website : www.oespln