


PROPOSED PLAN

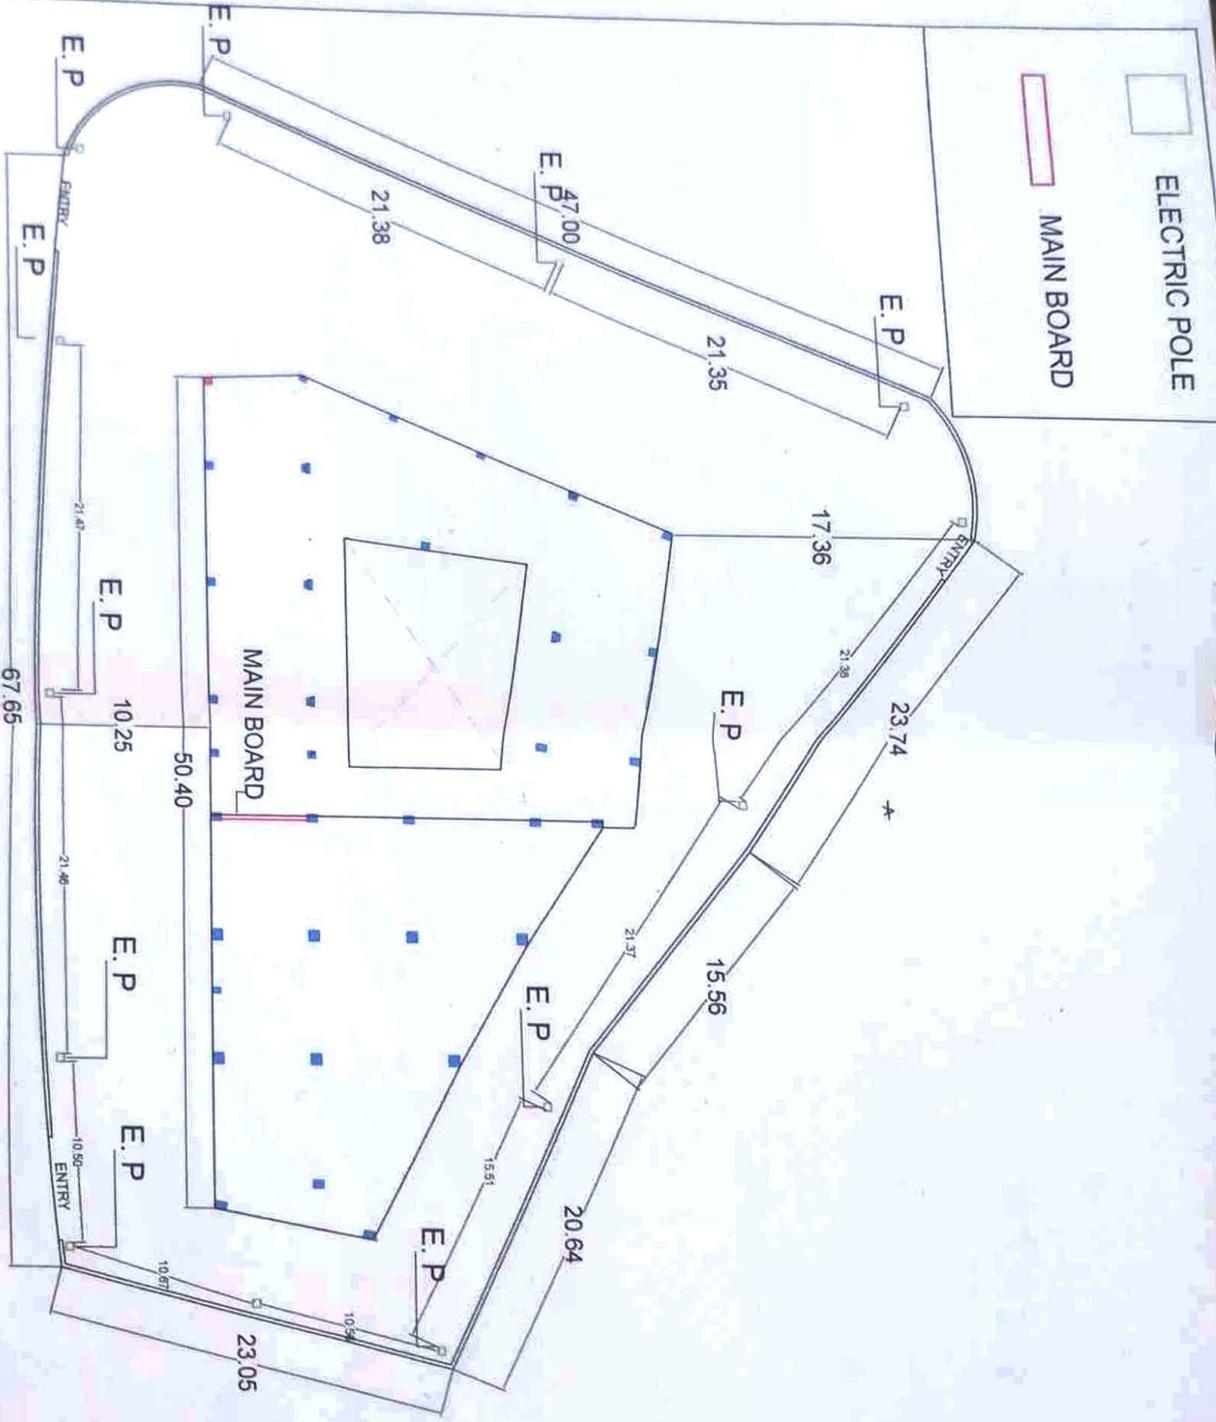

PROPOSED GROUND FLOOR PLAN

ELECTRICAL PLAN

SCALE -- 1:100

Ar. Yash Arora
(B. Arch.)
CA/2020/125021