


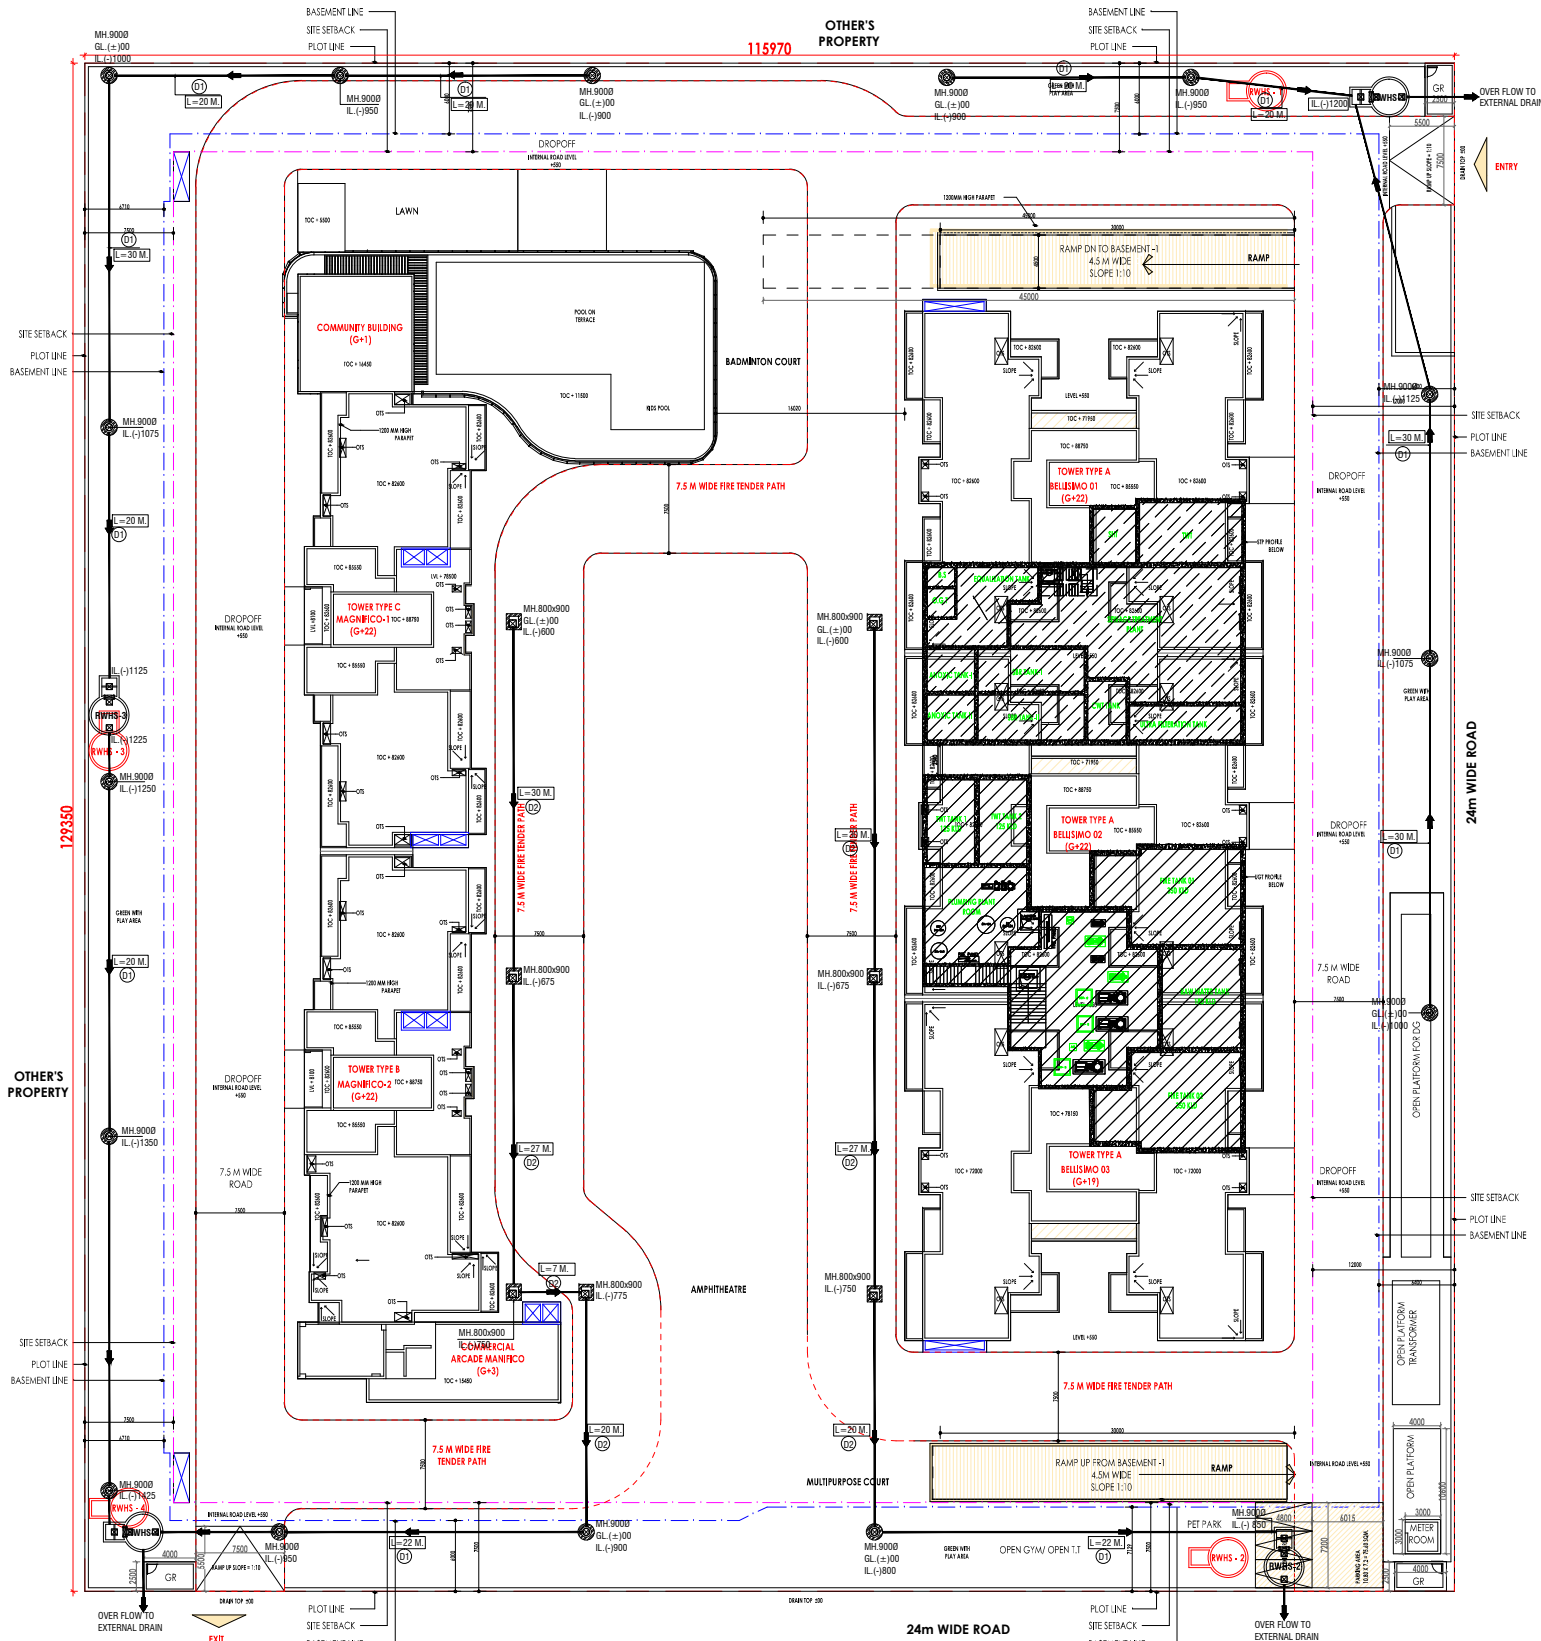

IMPORTANT NOTES




- THIS DRAWING SHALL BE COORDINATED WITH ARCHITECTURAL AND LANDSCAPE DRAWINGS.
- THE FEASIBILITY OF MAKING CONNECTION OF THE SEWERAGE AND STORM DRAIN LINE AT OUTFALL SHALL BE ASCERTAINED BEFORE STARTING THE WORK.

LEGEND

DRAINAGE LINE- EXTERNAL	
MANHOLE (CIRCULAR)	MH
RAIN WATER HARVESTING STRUCTURE	RWHS
GROUND LEVEL	GL
INVERT LEVEL	IL
CONNECTION LEVEL	CL

PIPE SCHEDULE

TAG NO.	SIZE	SLOPE
01	400 DIA	1:420
02	300 DIA	1:375

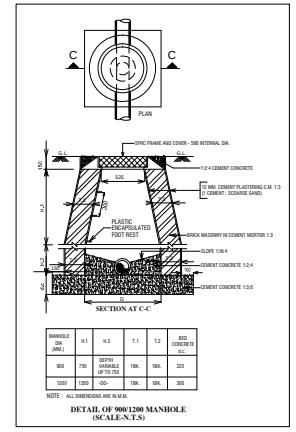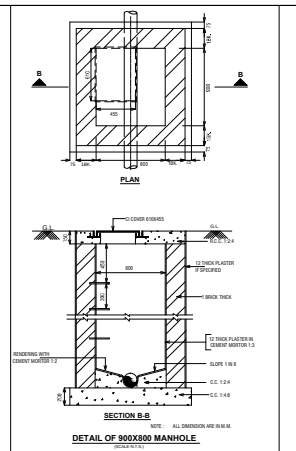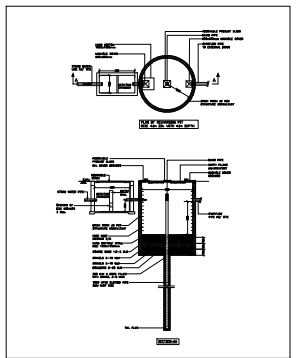

KEY PLAN

NOTES :-

NOTES :-

