


NOTE:
ALL DIMENSIONS ARE IN MM
AND AREAS IN SQM UNLESS
SPECIFIED.

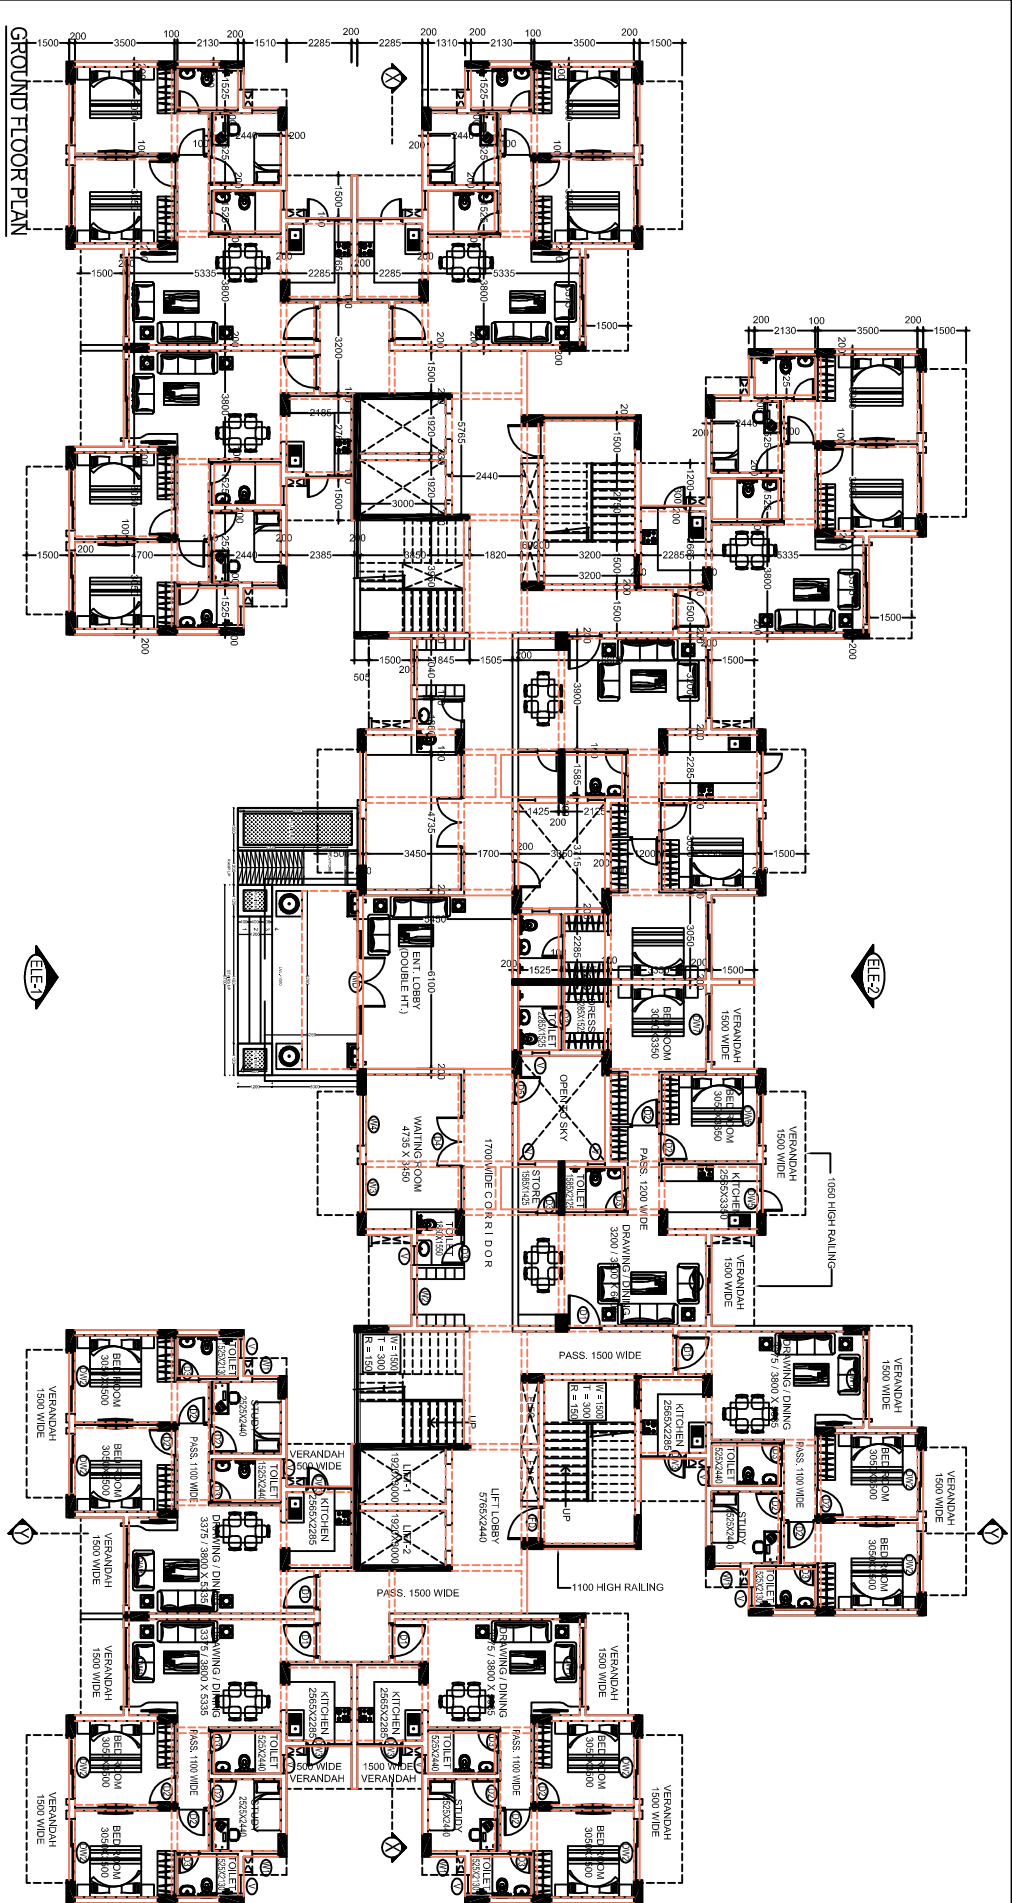


AREA CHART FOR F.A.R UNIT AREA (A) AT GROUND FLOOR				
WIDTH (W)	LENGTH (L)	NO.S	(W x L)	SQM.
1	6.600	X	6.230	= 41.118 SQM.
2	6.635	X	0.300	= 0.191 SQM.
3	6.850	X	1.510	= 10.344 SQM.
6	1.875	X	4.225	= 7.922 SQM.
7	1.600	X	6.900	= 11.040 SQM.
8	2.965	X	2.385	= 7.072 SQM.
TOTAL UNIT AREA (A)				
= 77.685 SQM.				
AREA CHART FOR F.A.R UNIT AREA (B) AT GROUND FLOOR				
WIDTH (W)	LENGTH (L)	NO.S	(W x L)	SQM.
1	6.600	X	6.230	= 41.118 SQM.
2	0.635	X	0.300	= 0.191 SQM.
3	6.850	X	1.510	= 10.344 SQM.
6	1.875	X	4.225	= 7.922 SQM.
7	1.600	X	6.900	= 11.040 SQM.
8	2.965	X	2.385	= 7.072 SQM.
TOTAL UNIT AREA (B)				
= 77.685 SQM.				
AREA CHART FOR F.A.R UNIT AREA (C) AT GROUND FLOOR				
WIDTH (W)	LENGTH (L)	NO.S	(W x L)	SQM.
1	6.600	X	6.230	= 41.118 SQM.
2	0.635	X	0.300	= 0.191 SQM.
3	6.850	X	1.510	= 10.344 SQM.
6	1.875	X	4.225	= 7.922 SQM.
7A	1.700	X	6.900	= 11.720 SQM.
8	2.965	X	2.385	= 7.072 SQM.
TOTAL UNIT AREA (C)				
= 78.375 SQM.				
AREA CHART FOR F.A.R UNIT AREA (D) AT GROUND FLOOR				
WIDTH (W)	LENGTH (L)	NO.S	(W x L)	SQM.
1	6.600	X	6.230	= 41.118 SQM.
2	0.635	X	0.300	= 0.191 SQM.
3	6.850	X	1.510	= 10.344 SQM.
6	1.875	X	4.225	= 7.922 SQM.
7A	1.700	X	6.900	= 11.720 SQM.
8	2.965	X	2.385	= 7.072 SQM.
TOTAL UNIT AREA (D)				
= 78.375 SQM.				
AREA CHART FOR F.A.R UNIT AREA (E) AT GROUND FLOOR				
WIDTH (W)	LENGTH (L)	NO.S	(W x L)	SQM.
11	3.000	X	1.365	= 4.095 SQM.
12	5.985	X	5.635	= 33.725 SQM.
13	3.715	X	3.750	= 13.931 SQM.
14	2.585	X	7.000	= 18.095 SQM.
15	3.250	X	1.500	= 4.875 SQM.
16	2.885	X	2.865	= 8.266 SQM.
17	5.535	X	0.400	= 2.214 SQM.
TOTAL UNIT AREA (E)				
= 85.321 SQM.				

AREA CHART FOR COMMON AREA AT GROUND FLOOR									
WIDTH (W)		LENGTH (L)		NO.S		(W x L)			
a	1.700	X	2.440	X	2	=	8.296	SQM.	
b	1.500	X	1.220	X	2	=	3.660	SQM.	
c	5.450	X	6.070	X	2	=	66.163	SQM.	
d	4.665	X	2.005	X	2	=	18.707	SQM.	
e	4.465	X	7.865	X	2	=	70.234	SQM.	
f	3.185	X	4.000	X	2	=	25.480	SQM.	
g	1.500	X	1.320	X	2	=	3.960	SQM.	
TOTAL PROFILE AREA (A)							=	195.500 SQM.	
DEDUCTION FOR FIRE STAIRCASE (B)									
B5	5.750	X	3.200	X	2	=	36.800	SQM.	
TOTAL DEDUCTION (B)							=	36.800 SQM.	
COMMON AREA FAR AT GROUND = (A)-(B)							=	159.700 SQM.	
AREA CHART FOR LOBBY AREA AT GROUND FLOOR									
WIDTH (W)		LENGTH (L)		NO.S		(W x L)			
h	5.985	X	3.550	X	2	=	42.494	SQM.	
i	5.785	X	0.500	X	2	=	5.785	SQM.	
j	3.715	X	4.250	X	2	=	31.578	SQM.	
k	5.170	X	4.050	X	1	=	20.939	SQM.	
l	18.370	X	1.000	X	1	=	18.370	SQM.	
m	17.770	X	0.400	X	1	=	7.108	SQM.	
n	4.335	X	0.000	X	2	=	3.468	SQM.	
TOTAL LOBBY FAR AREA							=	129.741 SQM.	
AREA CHART FOR MAIN ENTRY AREA AT GROUND FLOOR									
WIDTH (W)		LENGTH (L)		NO.S		(W x L)			
CL	3.000	X	6.260	X	1	=	18.780	SQM.	
MAIN ENTRY FAR AREA =							=	18.780 SQM.	
GROUND COVERAGE CALCULATION									
All areas in sqm									
UNIT TYPE		UNIT AREA		NO OF DUS		TOTAL AREA			
		(A)	(B)			C=(A)+(B)			
UNIT-A		77.685		2		155.370			
UNIT-B		77.685		2		155.370			
UNIT-C		78.375		2		156.750			
UNIT-D		78.375		2		156.750			
UNIT-E		85.321		2		170.642			
TOTAL UNITS GROUND COVERAGE (D)							=	795.202	
COMMON AREA AT GROUND							=	159.700	
GROUND FLOOR LOBBY							=	129.741	
ADD FOR FIRE STAIRCASE							=	36.800	
PORCH & WALKWAY AREA							=	18.780	
TOTAL COMMON AREA GROUND COVERAGE (E)							=	345.021	
TOTAL GROUND COVERAGE = (D) + (E)							=	1140.223	
SCHEDULE of Openings									
S/ No.	LEGEND	WIDTH (MM)	CILL (MM)	UNITED (MM)	HEIGHT (MM)				

SCHEDULE OF Openings				
S. No.	LEGEND	WIDTH (MM)	CILL (MM)	HEIGHT (MM)
1	D1	1200	0	2100
2	D2	1000	0	2100
3	D3	800	0	2100
4	D4	1800	0	2100
5	D5	1050	0	2100
6	MD	3600	0	3000
7	DW1	2775	0	2450
8	DW2	2150	0	2450
9	DW3	1585	1100	2450
10	DW4	2400	0	2450
11	DW5	1685	1100	2450
12	DW6	1800	0	2450
13	DW7	2200	0	2450
14	DW8	2145	0	2450
15	DW9	2200	0	2450
16	W1	910	900	2450
17	W2	1240	900	2450
18	W3	1685	900	2450
19	W4	1800	900	2450
20	V1	660	900	2100
21	F01	1200	0	2100

GROUND FLOOR FAR AREA				
All areas in sqm				
UNIT TYPE	UNIT AREA	NO OF DUS	TOTAL AREA	C-(A)+(B)
UNIT-A	77.685	2	155.370	
UNIT-B	77.685	2	155.370	
UNIT-C	78.375	2	156.750	
UNIT-D	78.375	2	157.070	
UNIT-E	85.321	2	170.642	
TOTAL UNITS FAR AREA (D)				
= 795.202				
COMMON AREA				
= 159.700				
GROUND FLOOR LOBBY				
= 129.741				
PORCH & WALKWAY AREA				
= 18.780				
TOTAL COMMON AREA FAR (E)				
= 308.221				
TOTAL FAR AREA AT GROUND FLOOR = (D) + (E)				
= 1103.423				

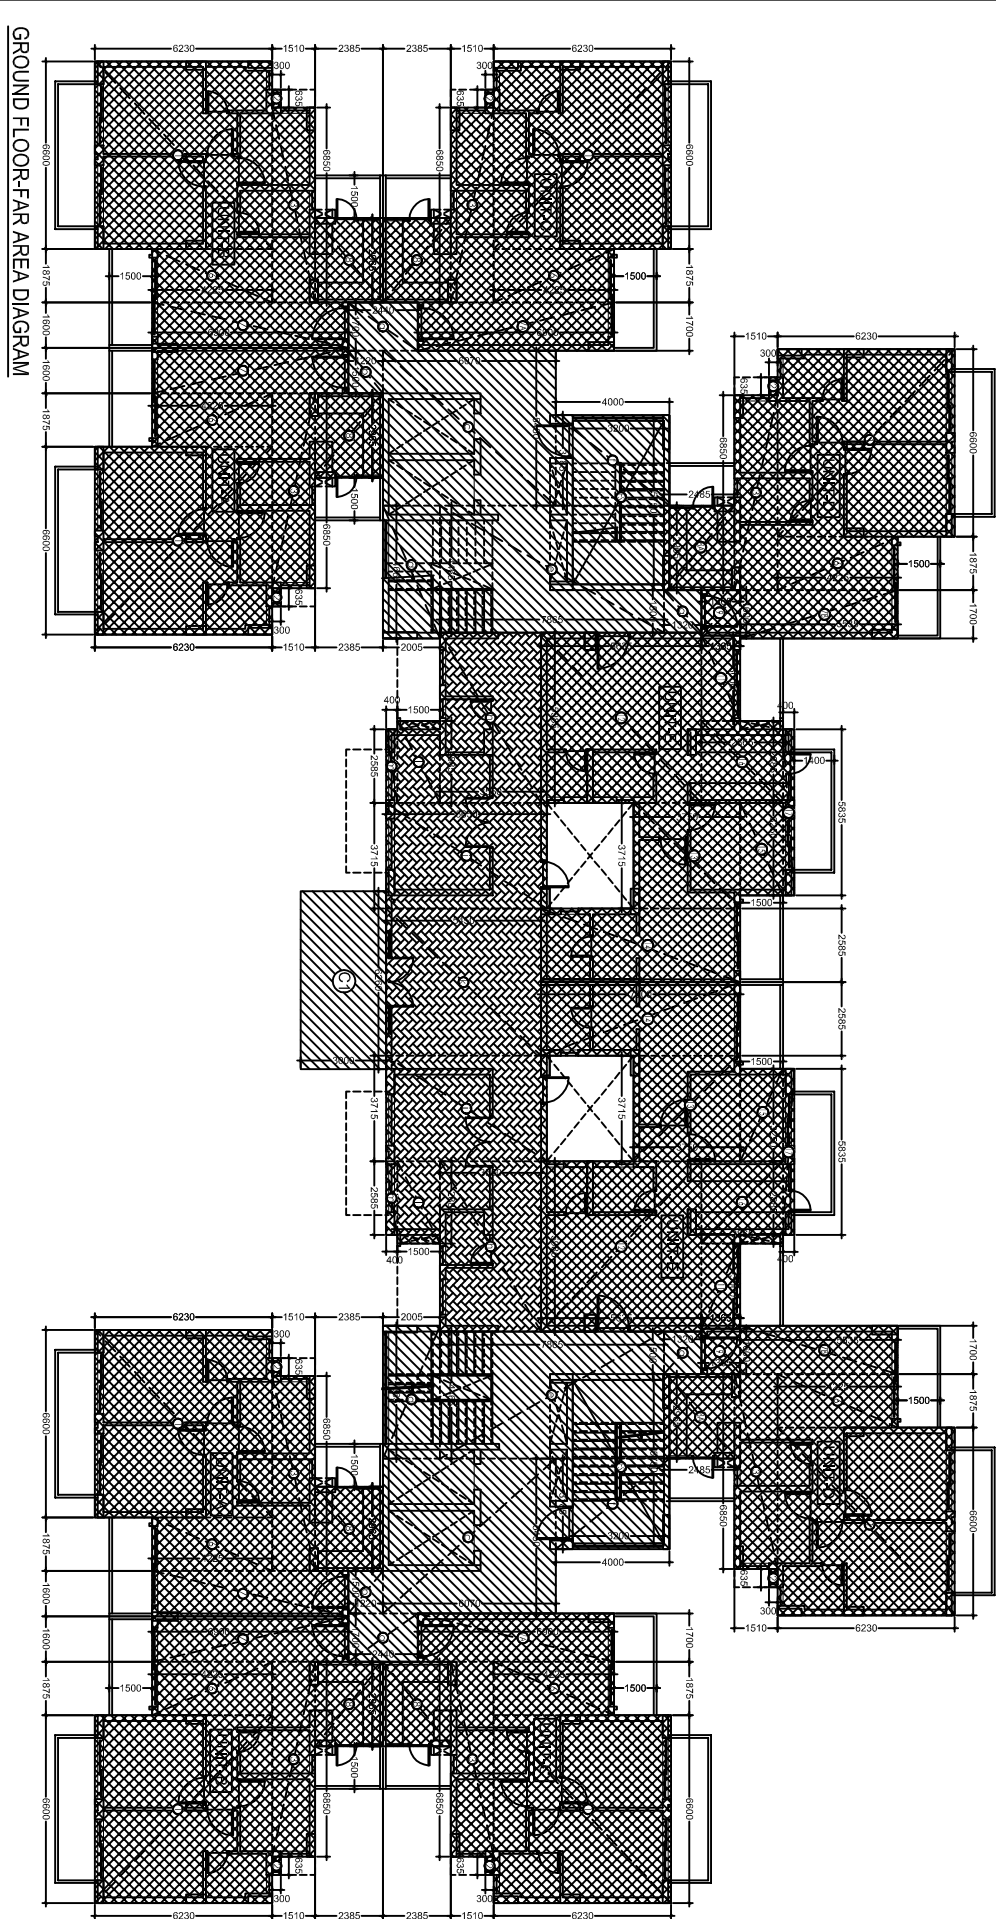

GROUND FLOOR-FAR AREA DIAGRAM

PROPOSED GROUP HOUSING & AFFORDABLE HOUSING AT GH-11, PART-1 ON ARAZINS-235 PART, 236 PART, 237 PART, 239 PART, 240 PART, 241 PART, 242 PART, 246 PART, 247 PART, 248 