



NOTE:
ALL DIMENSIONS ARE IN MM
AND AREAS IN SQM UNLESS
SPECIFIED.

Schedule of Openings				
Sr. No.	LEGEND	WIDTH (MM)	CILL (MM)	HEIGHT (MM)
1	D1	1200	0	2100
2	D2	1000	0	2100
3	D3	800	0	2100
4	D4	1800	0	2100
5	D5	1050	0	2100
6	MD	3600	0	3000
7	DW1	2775	0	2450
8	DW2	2150	0	2450
9	DW3	1585	1100	2450
10	DW4	2400	0	2450
11	DW5	1685	1100	2450
12	DW6	1800	0	2450
13	DW7	2200	0	2450
14	DW8	2145	0	2450
15	DW9	2200	0	2450
16	W1	910	900	2450
17	W2	1240	900	2450
18	W3	1685	900	2450
19	W4	1800	900	2450
20	V1	660	900	2100
21	FD1	1200	0	2100

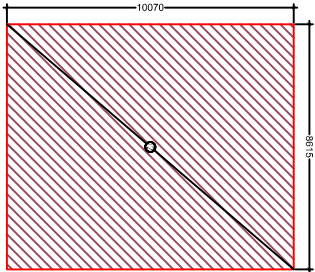


MROHT LEVEL-PART AREA DIAGRAM


AREA CHART FOR TERRACE/MUMTY LEVEL				
WIDTH (M)	LENGTH (I)	NO.S	(W x L)	
T1	8.615	X	10.070	X 2 = 173.506 SQM.
TOTAL PROFILE AREA (A)				= 173.506 SQM.
DEDUCTION FOR FIRE STAIRCASE & LIFT SHAFT (B)				
FS	6.515	X	3.200	X 2 = 41.696 SQM.
LS	1.920	X	3.000	X 4 = 23.040 SQM.
TOTAL DEDUCTION (B)				= 23.040 SQM.
BUILT UP AREA AT MUMTY LEVEL- (A)-(B)				= 150.466 SQM.
AREA CHART FOR MACHINE ROOM/OHT LEVEL				
WIDTH (M)	LENGTH (I)	NO.S	(W x L)	
T2	8.615	X	10.070	X 2 = 173.506 SQM.
BUILT UP AREA AT MR/OHT LEVEL				= 173.506 SQM.

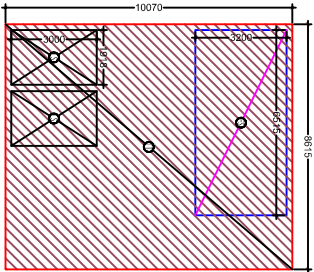

MUMTY LEVEL-PART AREA DIAGRAM

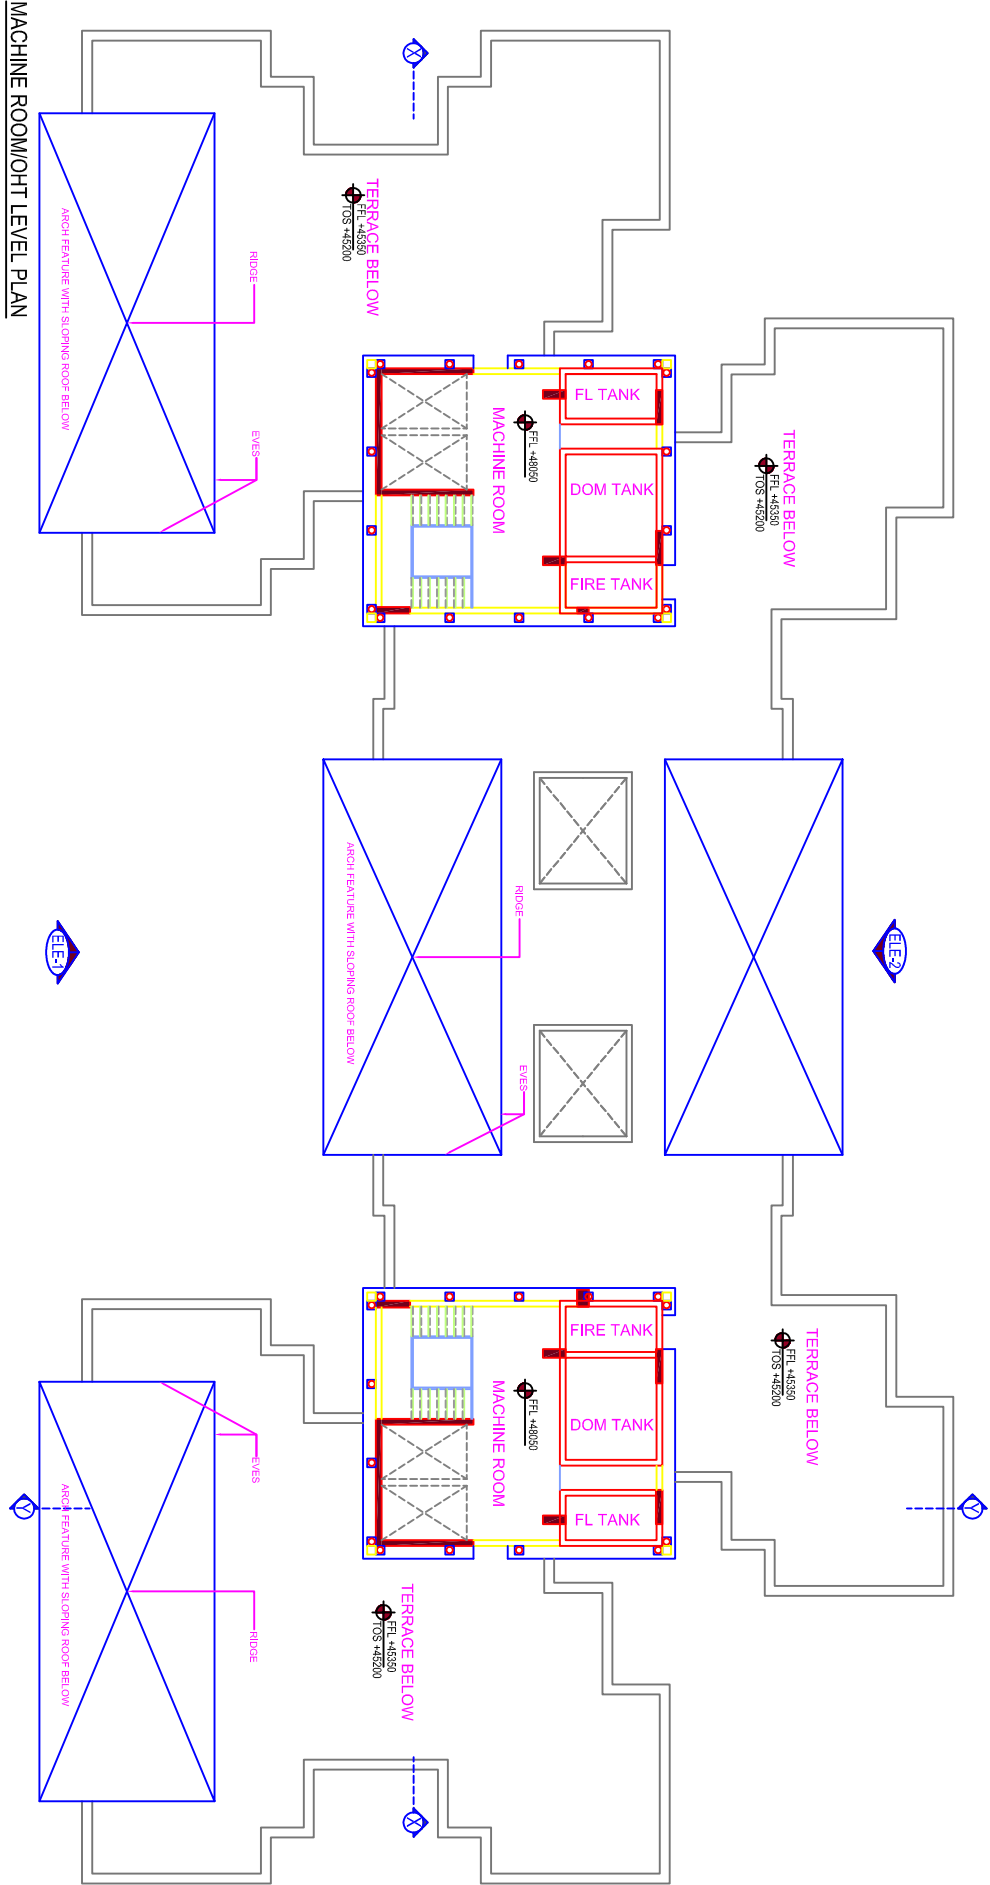

MACHINE ROOM/OHT LEVEL PLAN

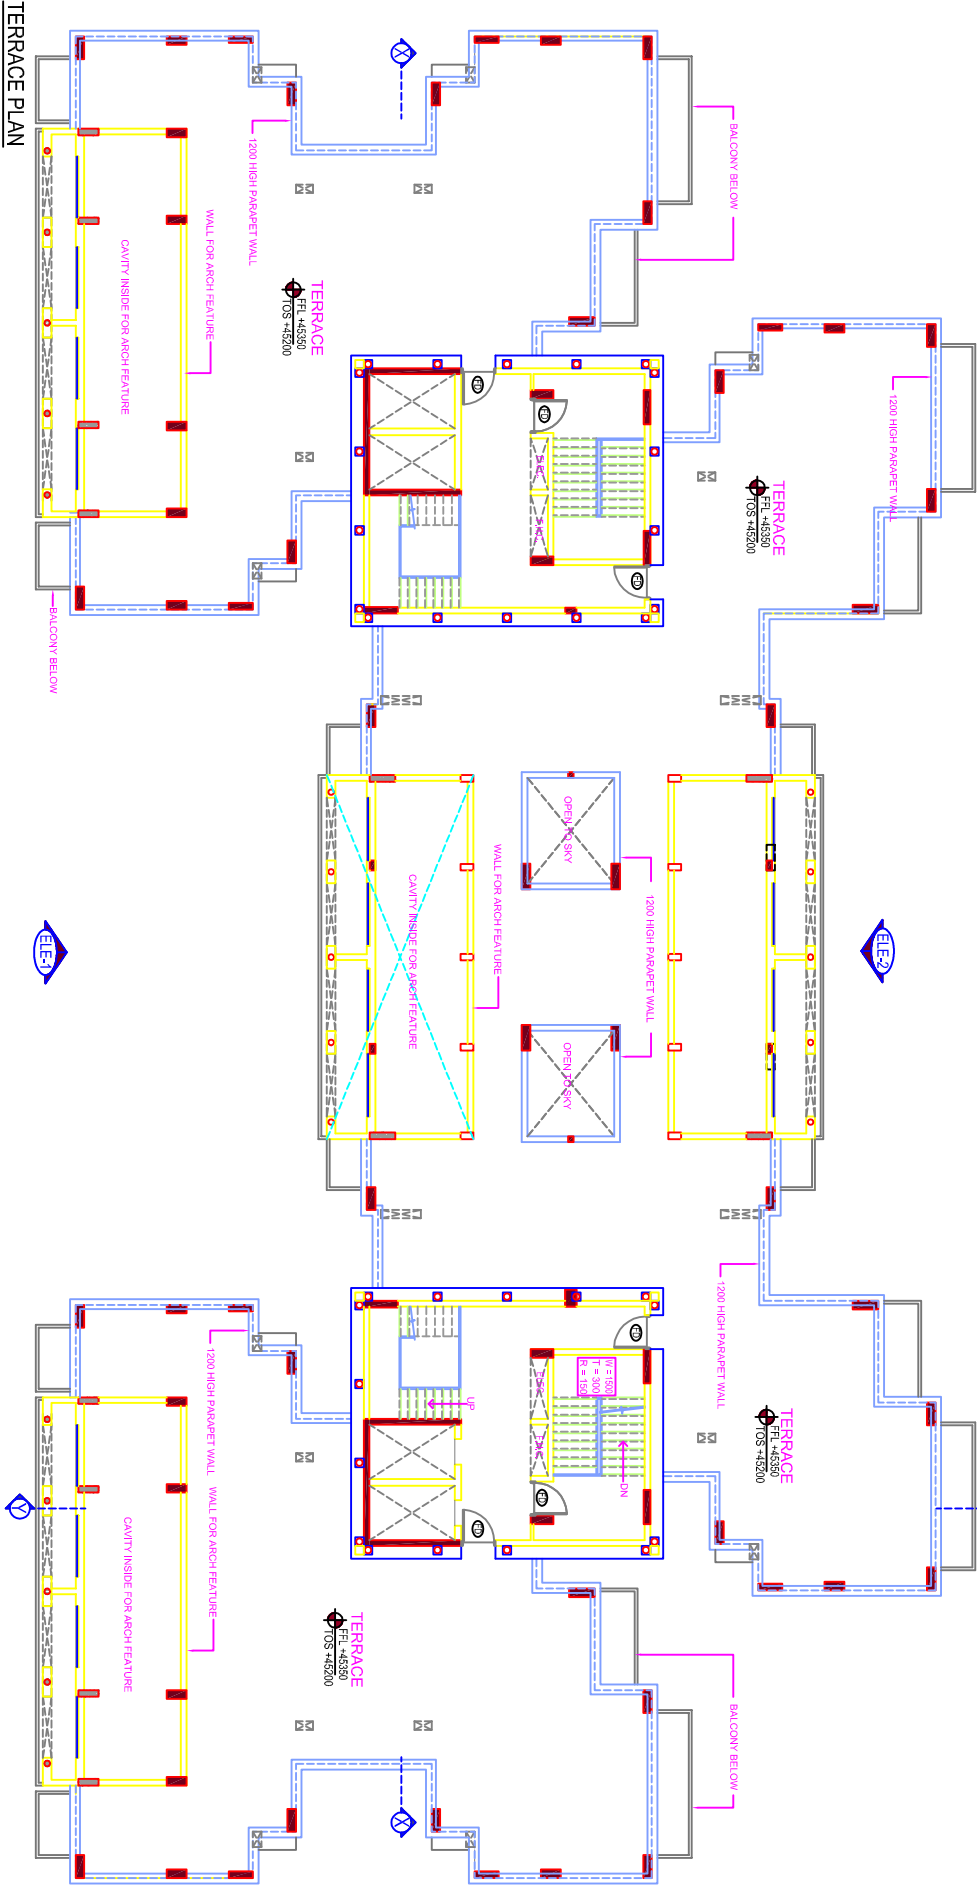

TERRACE PLAN

PROPOSED GROUP HOUSING & AFFORDABLE HOUSING AT GH-11, PART-1 ON ARAZINOS, 235 PART, 236, 237 PART, 239 PART, 240, 241 PART, 242 PART, 246 PART, 247, 248, 249, 250 PART, 252 PART, 253, 254, 255, 256, 257 PART, 274 PART, 275 PART, 276 PART, 277 PART, 278, 279, 303 PART IN VILLAGE MAVAIYA, MAIN SECTOR-7 AT H-TECH CITY ALAHABAD		DWG TITLE: TERRACE & MR LEVEL PLAN TOWER C, D, E & F (2BHK CLUSTER)
DWG NO: AANANDA/T2-06	CHECKED BY:	
SCALE: 1:125	REVISION DATE: 4-1-2015	NORTH
CLIENT: MS PANJHAM REALCON PVT. LTD. H/O: LSC 12, KAKKAI, NEW DELHI-110019 B/O: 1ST FLOOR, 50A/50B, ADARSH SQUARE SHRADDHA PATEL, MARG, CIVIL LINES, ALAHABAD-201001		CONSULTANT: OMAXE LTD. H/O: LSC 12, KAKKAI NEW DELHI-110019
OWNERS SIGN:		ARCHITECT'S SIGN:
		TOWN PLANNERS SIGN: