




24.00 M WIDE ROAD

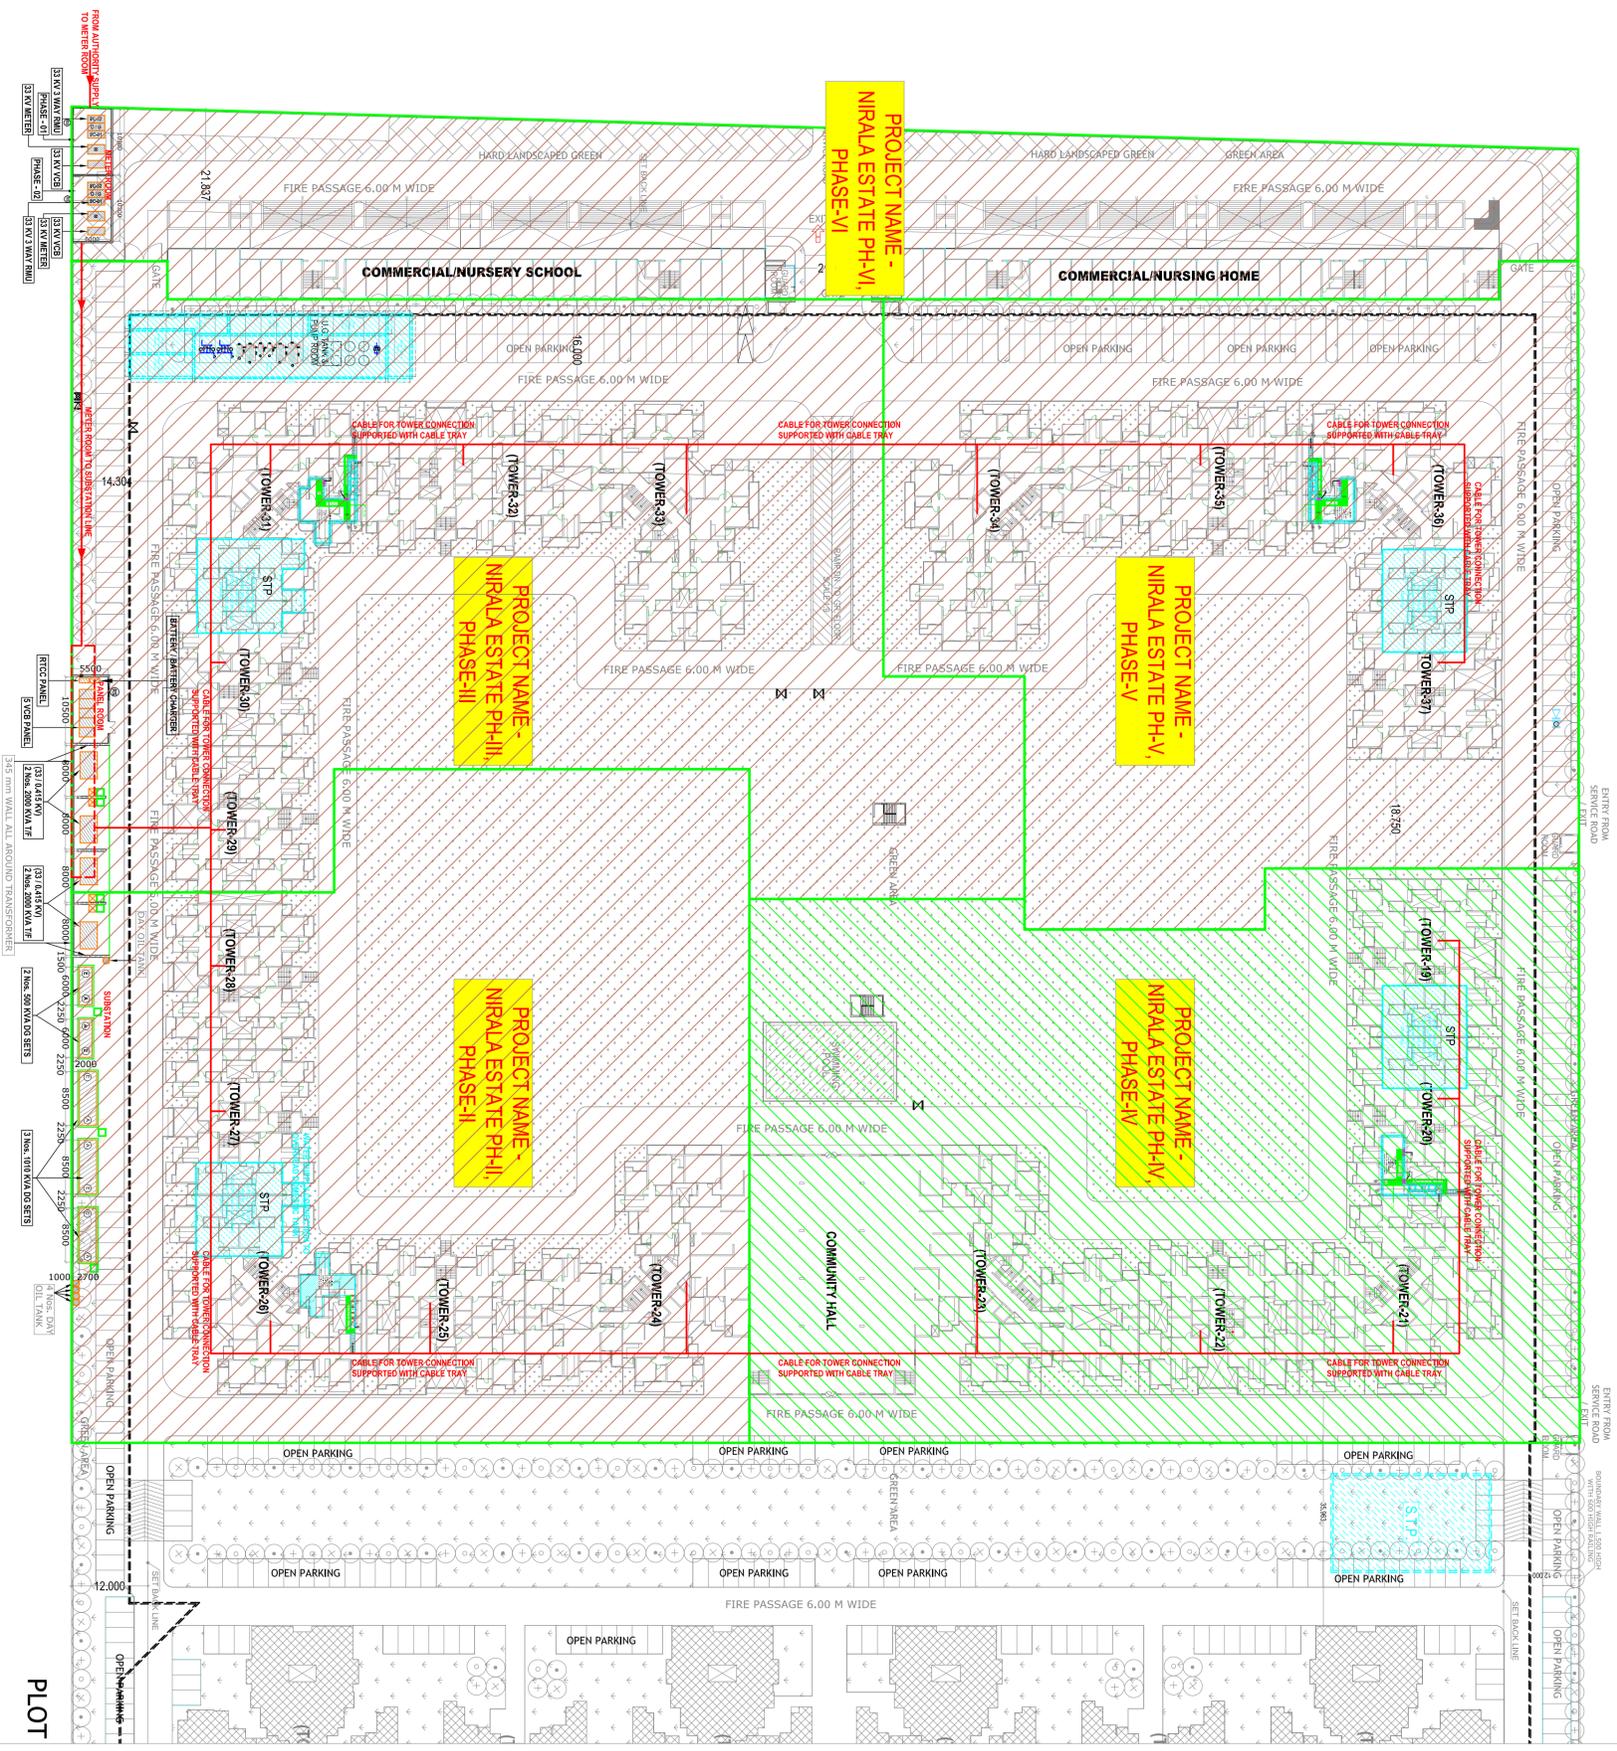

PLOT

LEGEND :

S.No.	SYMBOL	DESCRIPTION
1.	MH	MANHOLE
2.	SEWER LINE	SEWER LINE
3.	CATCH PIT	CATCH PIT
4.	UNDER GROUND PIPE DOWN	UNDER GROUND PIPE DOWN
5.	DOMESTIC WATER SUPPLY LINE	DOMESTIC WATER SUPPLY LINE
6.	MUNICIPAL WATER SUPPLY PIPE LINE	MUNICIPAL WATER SUPPLY PIPE LINE
7.	RECYCLED WATER SUPPLY LINE FOR FLUSHING & HORTICULTURE	RECYCLED WATER SUPPLY LINE FOR FLUSHING & HORTICULTURE
8.	PROPOSED TUBE WELL	PROPOSED TUBE WELL
9.	GARDEN IRRIGANT	GARDEN IRRIGANT
10.	GH	BASEMENT RETAINING WALL
11.	==	RAIN WATER HARVESTING
12.		

LEGEND : FIRE SYSTEM

S.No.	SYMBOL	DESCRIPTION
1.	---	FIRE LINE
2.	---	VALVE POSITION WITH 200S, 15 IN LONG 63 I.D.M. DUAL PUMP HOSE PIPE & INO. BRANCH PIPE WITH NOZZLE
3.	---	4 WAY FIRE BRIGADE INLET CONNECTION
4.	---	BUTTERFLY VALVE
5.	---	NON RETURN VALVE (CHECK VALVE)
6.	---	MASONRY CHAMBER FOR ISOLATING VALVE

rev. no.	date	revision
--	--	--

project
NIRALA ESTATE AT GREATER NOIDA
 PLOT NO. GH-04, TECHZONE - IV
 GREATER NOIDA, UP
 FOR - M/S. NIRALA INFRA-TECH PVT.LTD

title
LAYOUT PLAN (PHASE - II TO VI)

sub title
ELECTRICAL SETTING LAYOUT PLAN

drawing released for
 APPROVAL RERA SUBMISSION
 ADVANCE COPY CONSTRUCTION

drawn by
 Nirala SUBMISSION / P 003

designed by
 Sanjay Goel

checked by
 Anand Haswala

date
 February 2021

Scale
 1 : 500

architects
DEEPAK MEHTA & ASSOCIATES
 ARCHITECTS & PLANNERS, VALUERS, LANDSCAPE & INTERIORS
 1st & 2nd FLOOR, PLOT NO. 16, ABHISHEK PUDA, U.S.C. MAIN VILLAGE PH - II,
 DELHI - 110091, INDIA, T+91 (0) 11 - 491-11-22771818, T+91-9928219713,
 Email: deepamehta@mehtaassociates.com, Website: www.mehtaassociates.com

Services consultant
Consummate Engineering Services (P) Ltd.
 Noida Office: 15-01, Sector - 67, Noida - 201 301
 Lko Office: 8-1006, Sector-Dwarka, Gurgaon, Haryana
 e-mail : mail@cespl.com, website : www.cespl.com