



SUBMITTED FOR APPROVAL

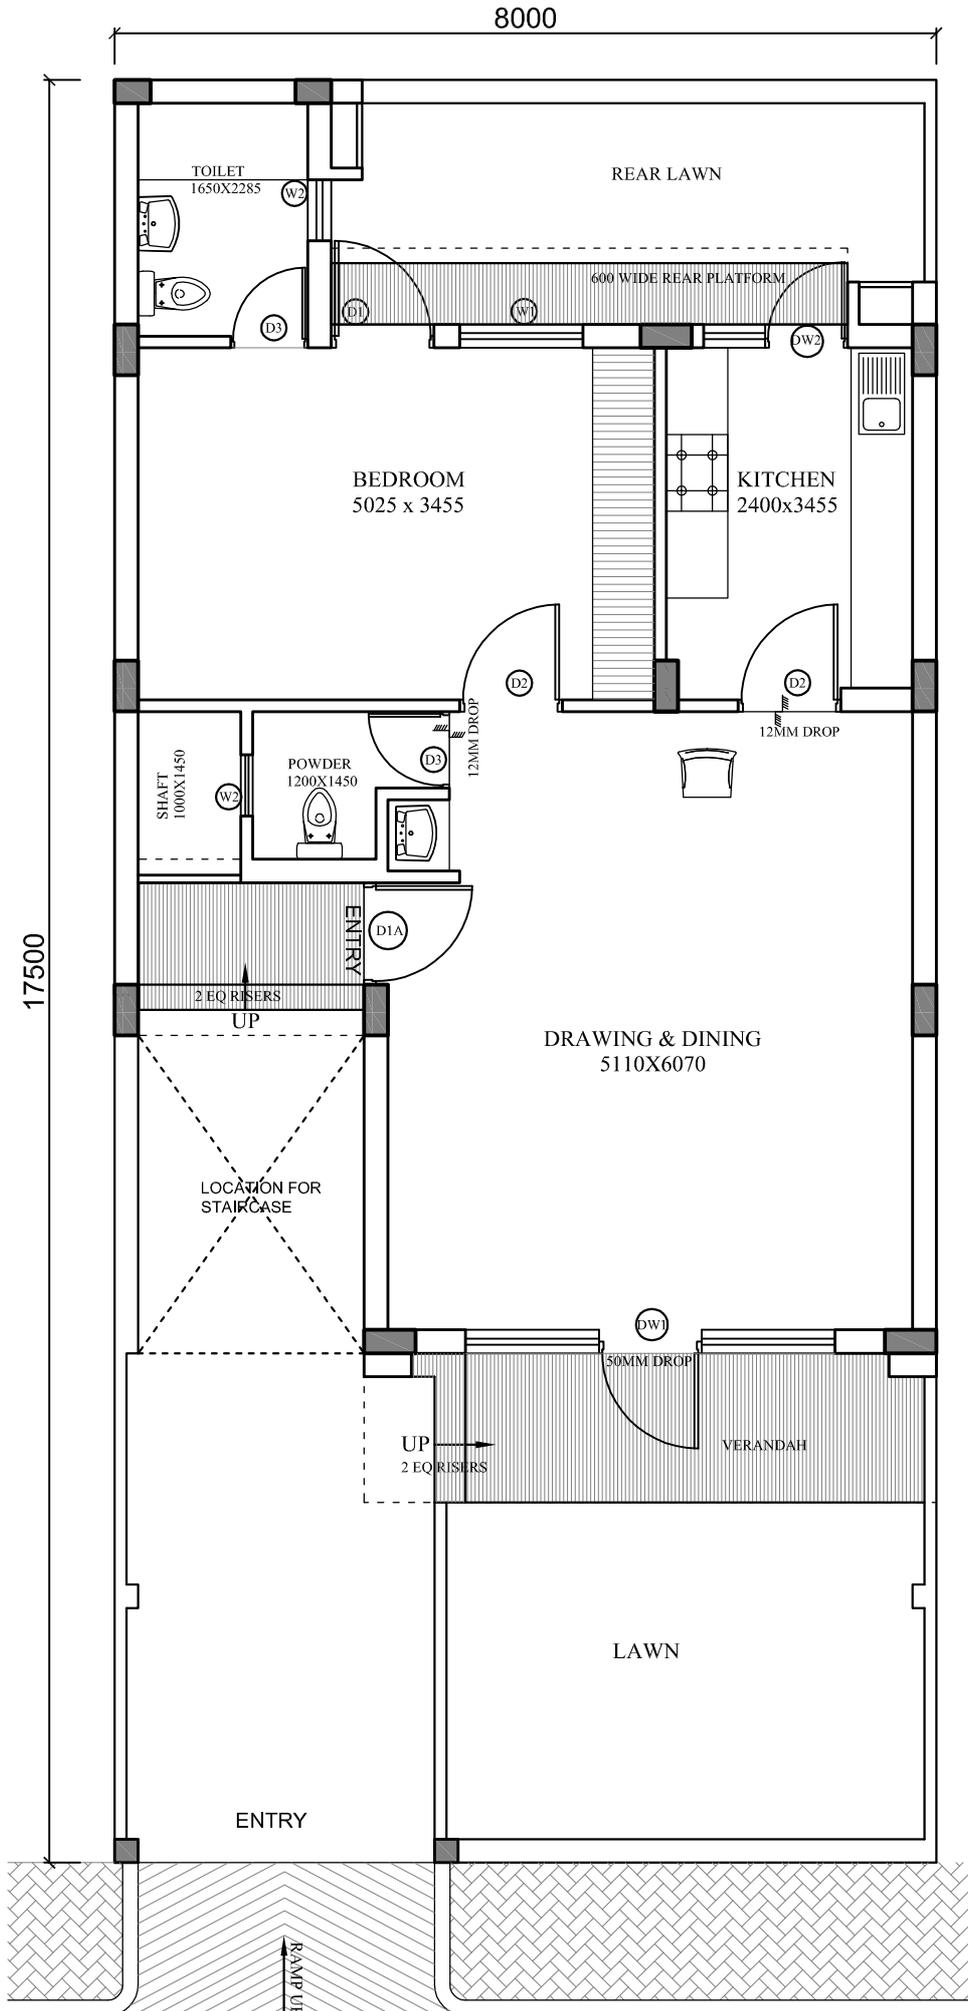

GROUND FLOOR PLAN

SUBMITTED FOR APPROVAL

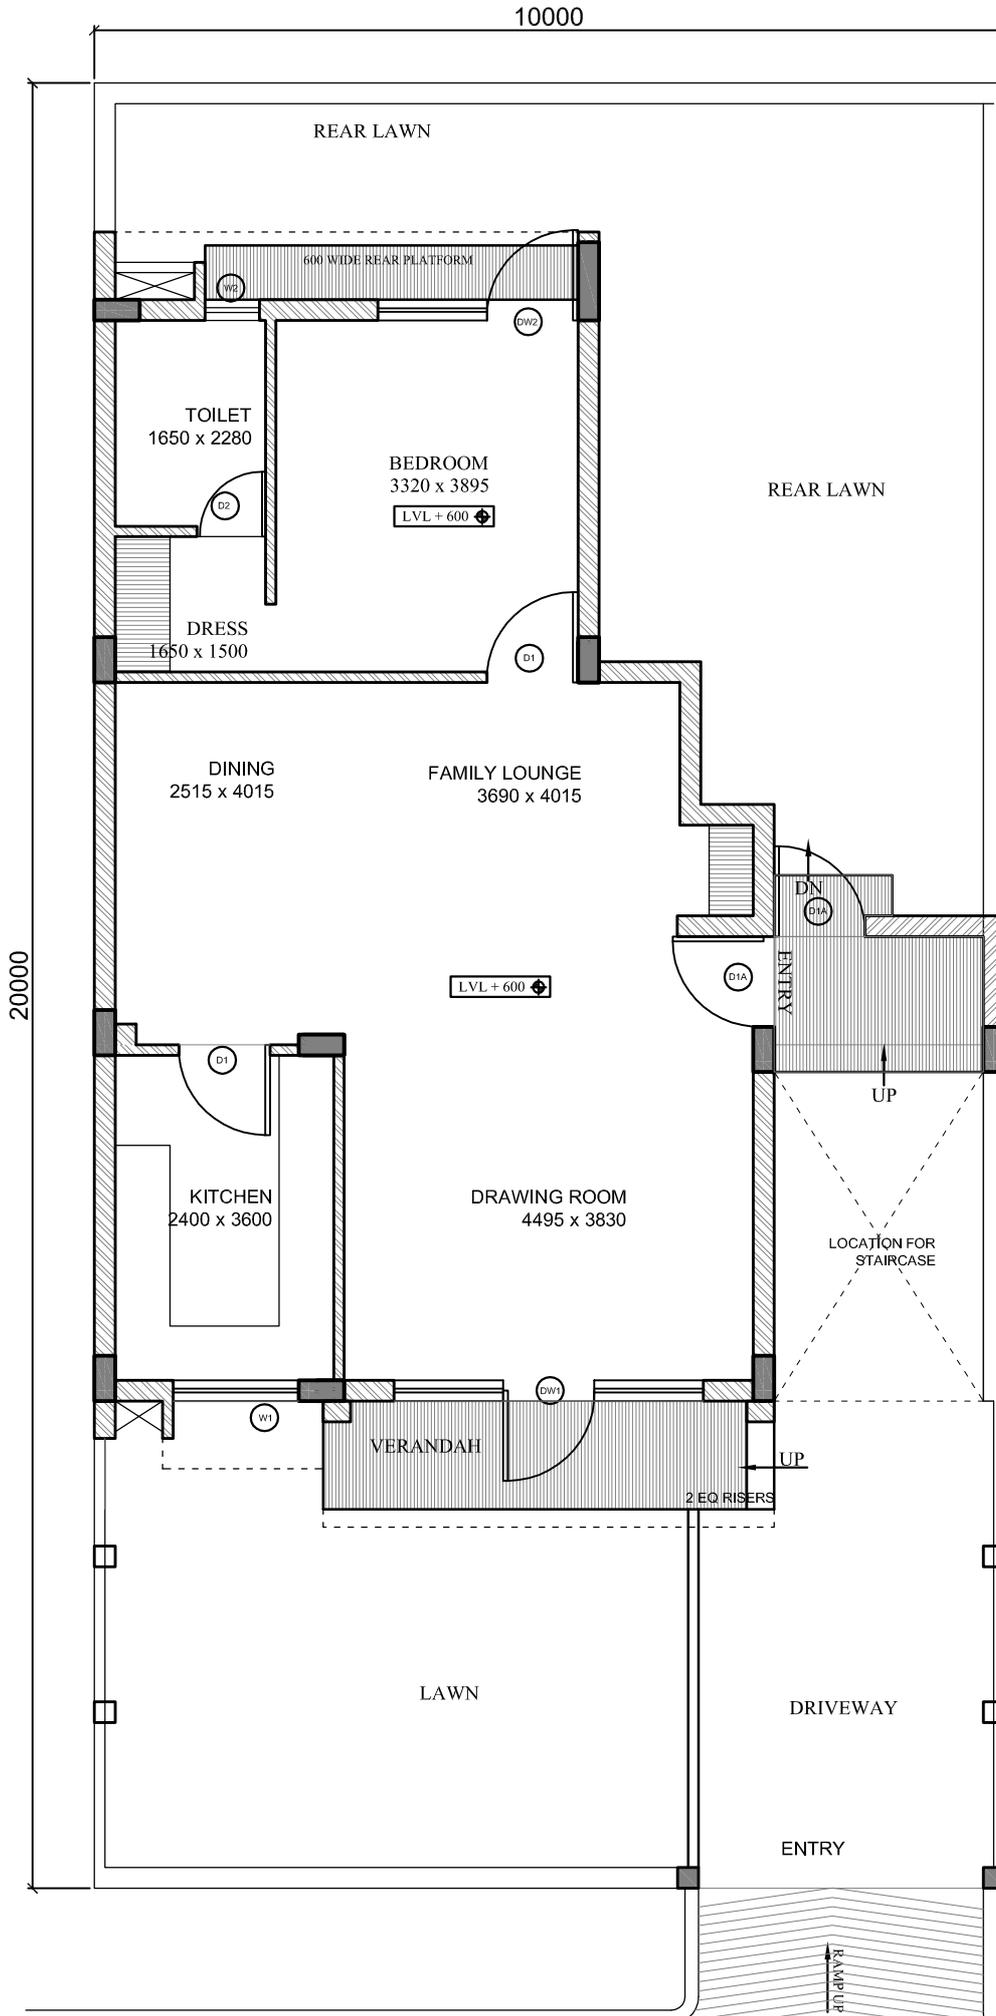

GROUND FLOOR PLAN