


Project Name : "PUSHPANJALI VEDANTA"

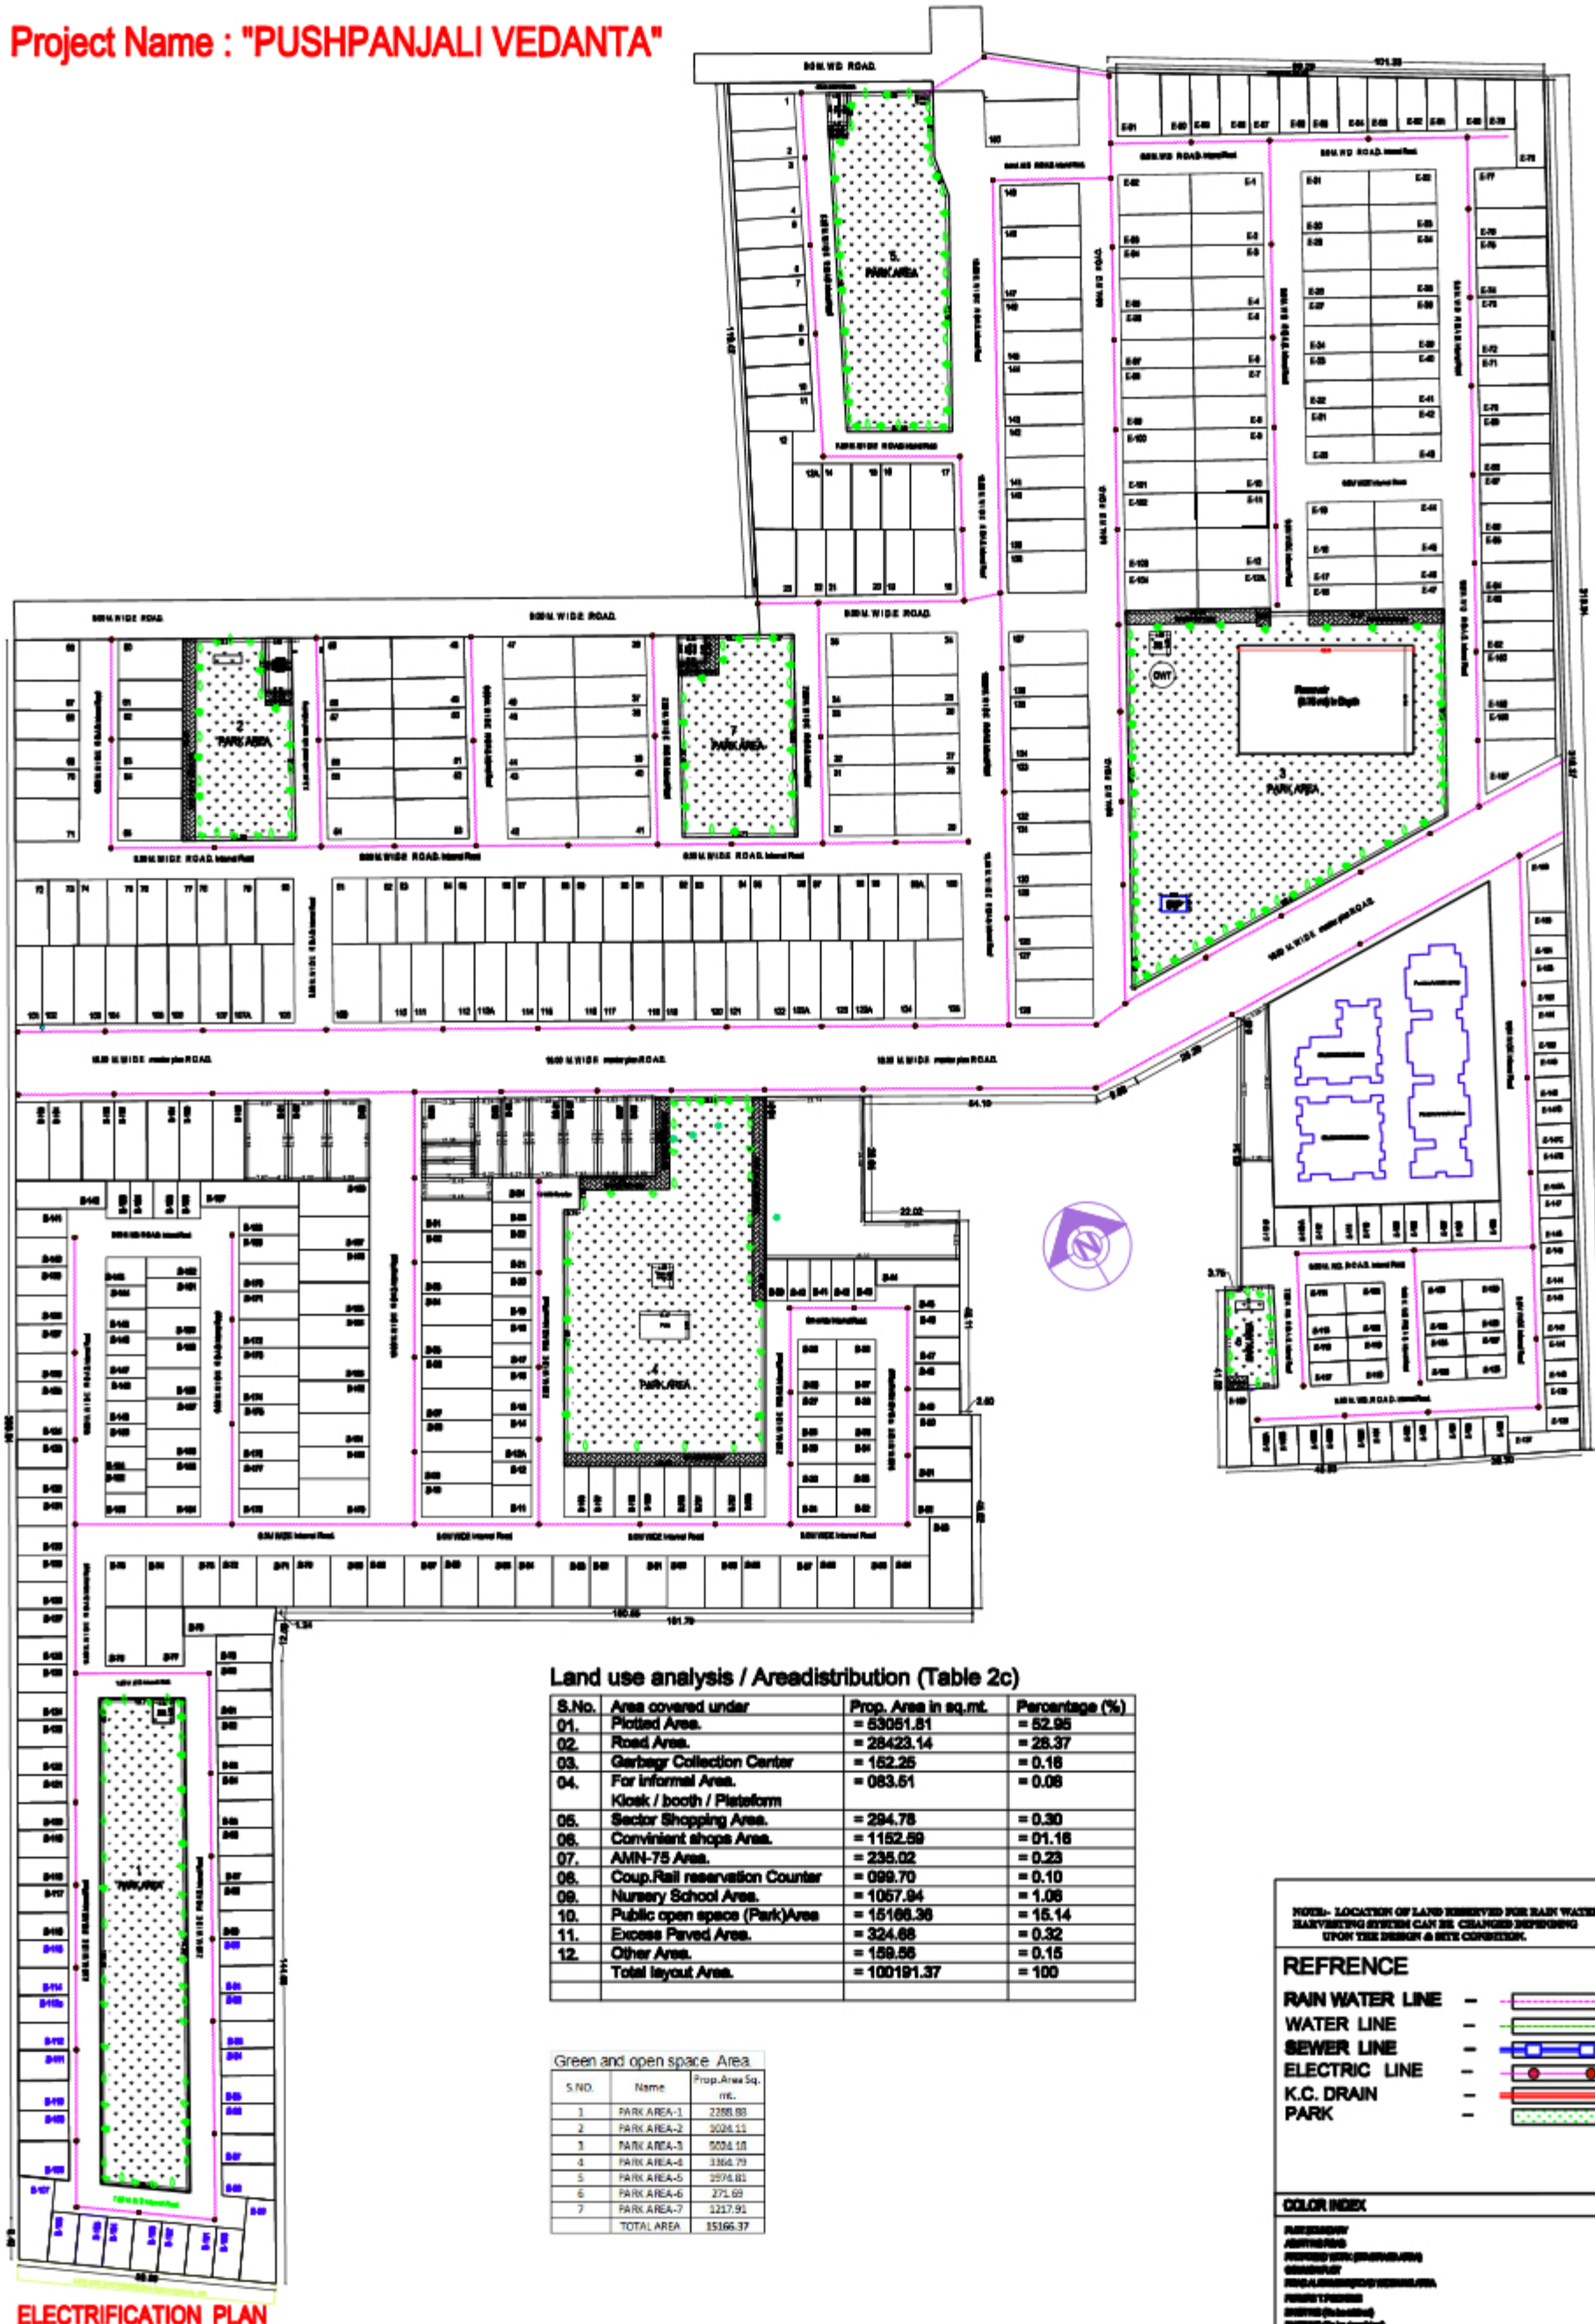

Land use analysis / Areadistribution (Table 2c)

S.No.	Area covered under	Prop. Area in sq.mt.	Percentage (%)
01.	Plotted Area.	= 63051.81	= 62.95
02.	Road Area.	= 28423.14	= 28.37
03.	Garbage Collection Center	= 162.26	= 0.16
04.	For Informal Area.	= 083.51	= 0.08
05.	Sector Shopping Area.	= 294.78	= 0.30
06.	Convenient shops Area.	= 1152.59	= 0.16
07.	AMN-75 Area.	= 235.02	= 0.23
08.	Coup.Rail reservation Counter	= 099.70	= 0.10
09.	Nursery School Area.	= 1057.94	= 1.06
10.	Public open space (Park)Area	= 15166.36	= 15.14
11.	Excess Paved Area.	= 324.68	= 0.32
12.	Other Area.	= 159.56	= 0.15
	Total layout Area.	= 100191.37	= 100

Green and open space Area

S.NO.	Name	Prop.Area Sq. mt.
1	PARK AREA-1	2288.88
2	PARK AREA-2	3024.11
3	PARK AREA-3	5034.10
4	PARK AREA-4	3366.79
5	PARK AREA-5	2978.82
6	PARK AREA-6	271.69
7	PARK AREA-7	1217.92
	TOTAL AREA	15166.37

NOTE:- LOCATION OF LAND RESERVED FOR RAIN WATER HARVESTING SYSTEM CAN BE CHANGED DEPENDING UPON THE DESIGN & SITE CONVEINENCE.

REFERENCE

RAIN WATER LINE	---
WATER LINE	---
SEWER LINE	---
ELECTRIC LINE	---
K.C. DRAIN	---
PARK	---

COLOR INDEX

RAINFALL	---
WATER SUPPLY	---
SEWERAGE	---
ELECTRICITY	---
K.C. DRAINAGE	---
PARK	---
RAINFALL	---
WATER SUPPLY	---
SEWERAGE	---
ELECTRICITY	---
K.C. DRAINAGE	---
PARK	---

Project Title :PROPOSED ELECTRIFICATION PLAN FOR "PUSHPANJALI VEDANTA" ON KHASRA NO.- 431,432,433,434,447,448,449,450, 451,453,456,457,458,461(PART),462(PART),463(PART),464(PART),465 & 496(PART), MAUZA PATHOLI, TEHSIL & DISTT. AGRA.

OWNERS: 1) TRIPURARI INFRASTRUCTURE PVT. LTD. 2) VRINDA INFRA BUILD PVT. LTD.
3) TRIPURARI ESTATE PVT. LTD.

ARCHITECT:-

THEME CONSULTANTS, Noida
A-178, SECTOR-28, NOIDA
B.O. - 22, KHANDARI AGRA