
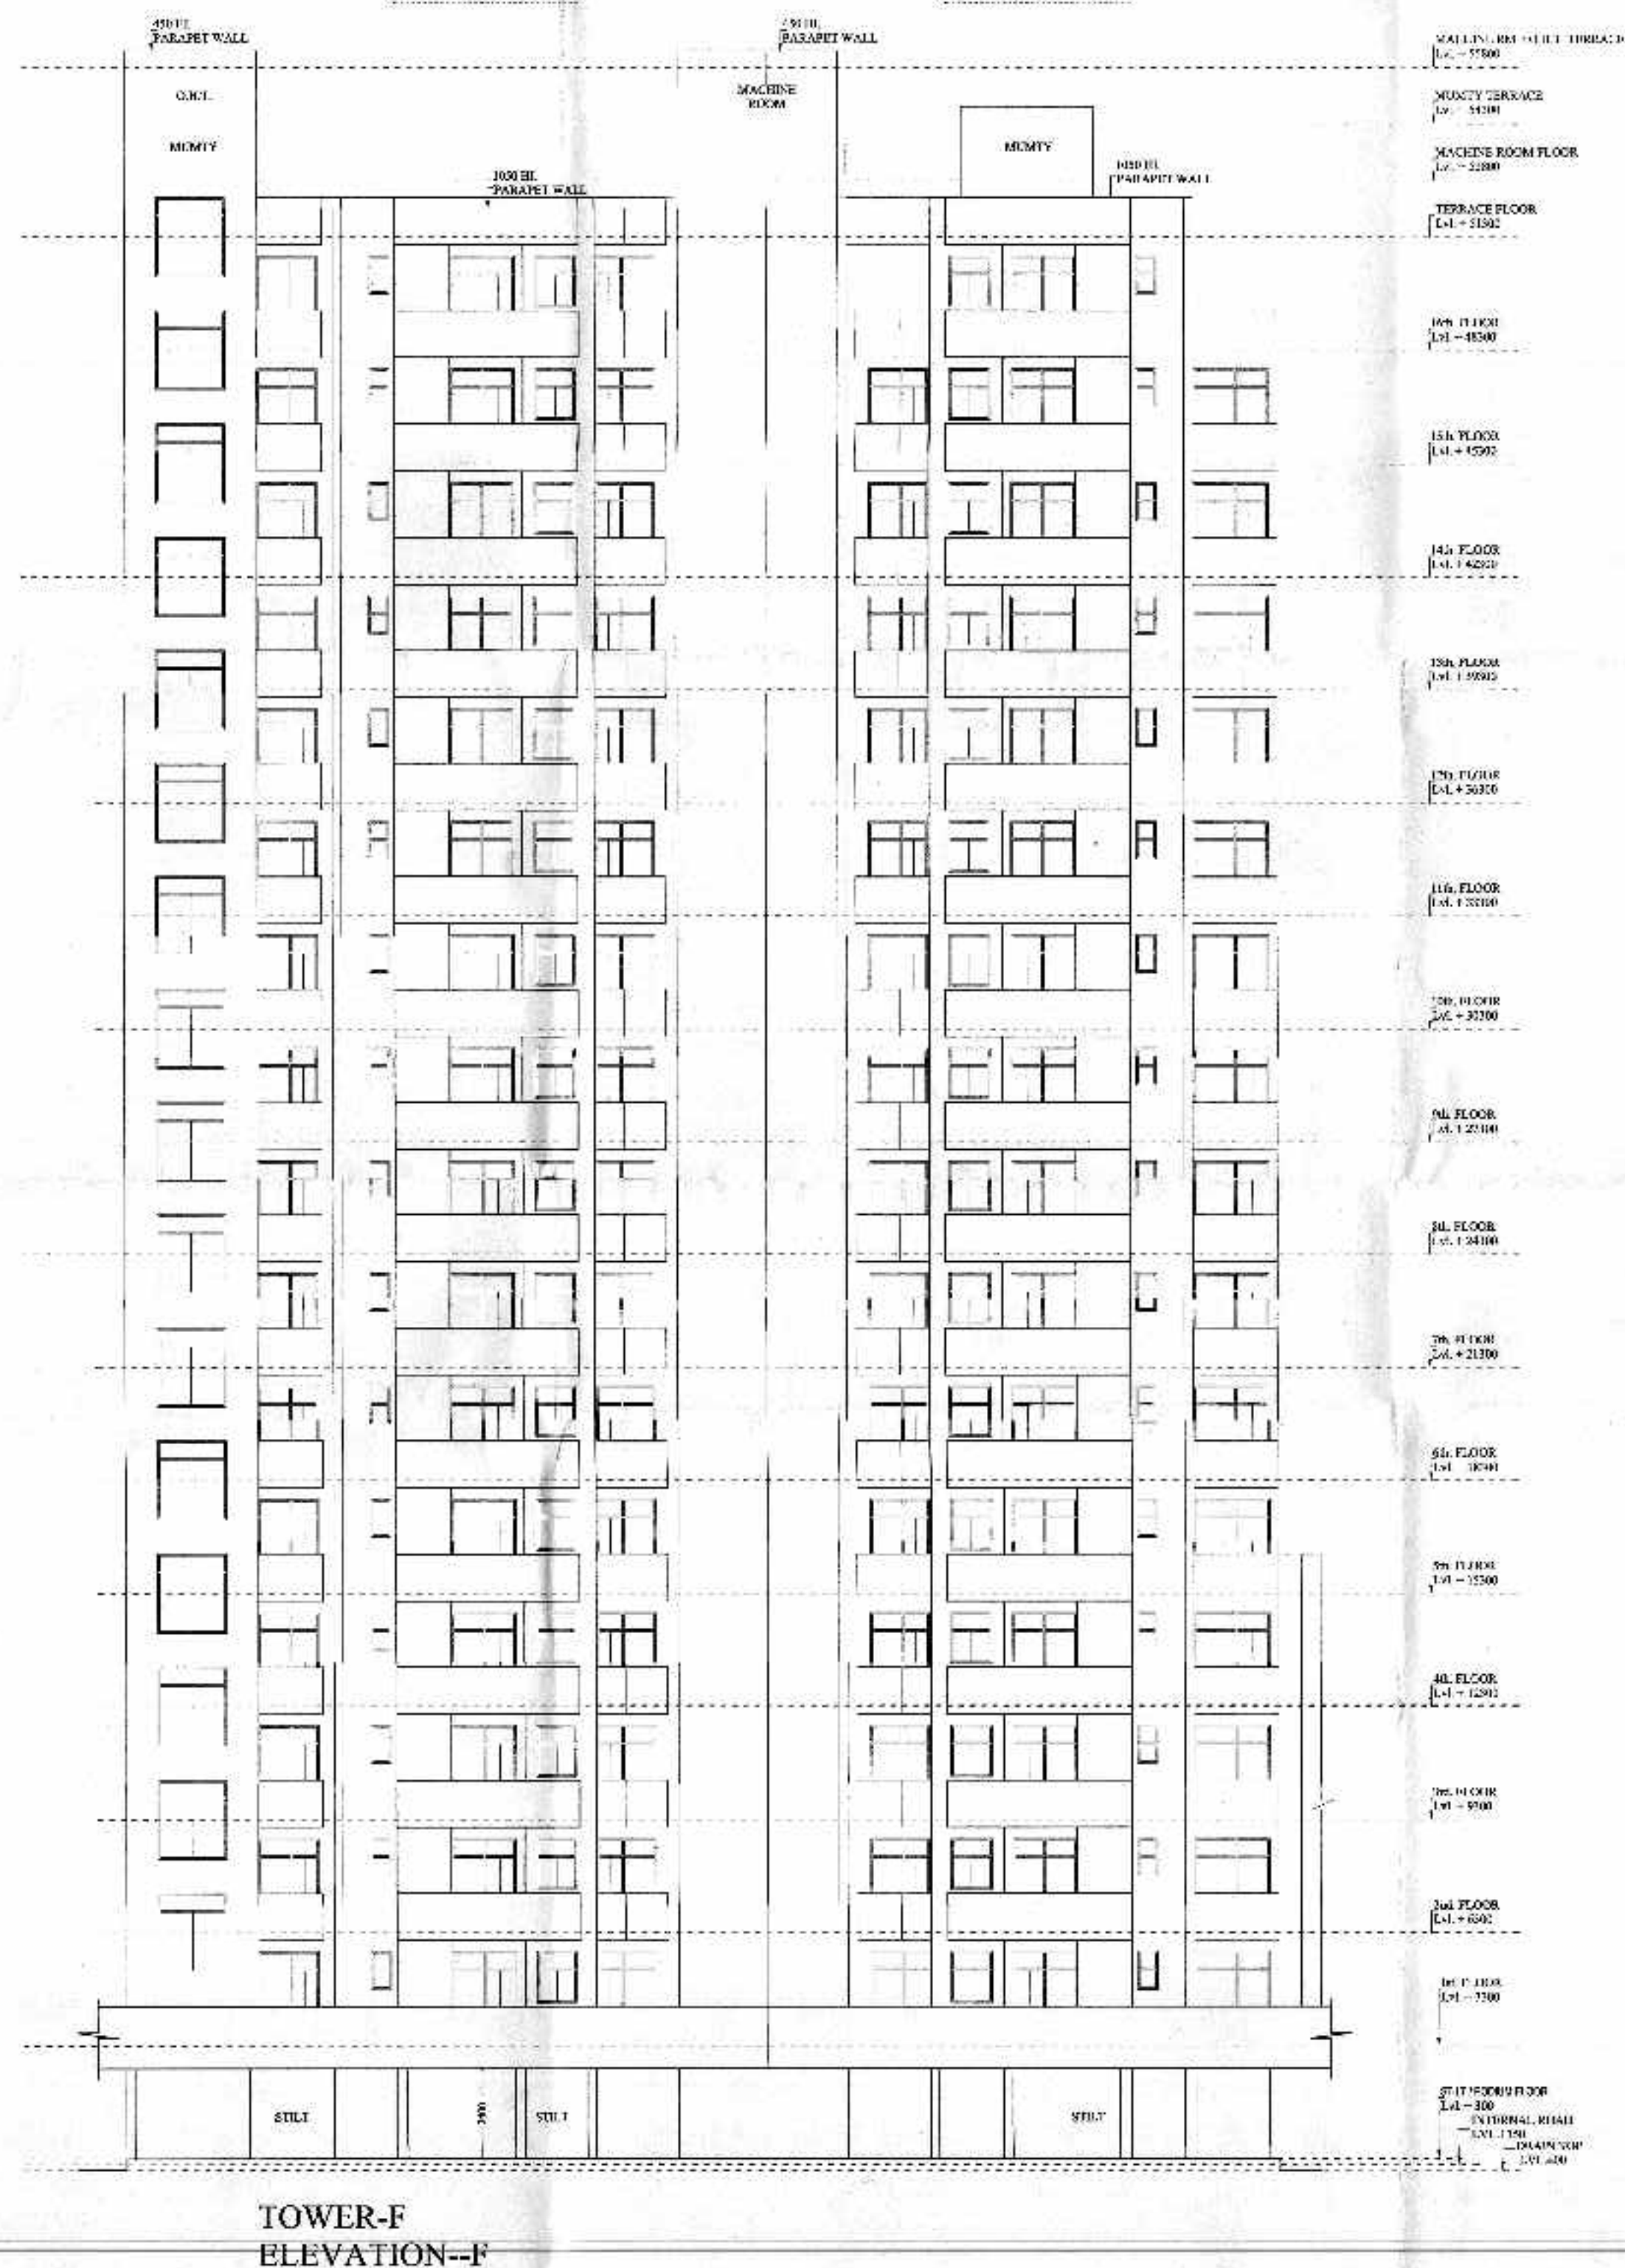
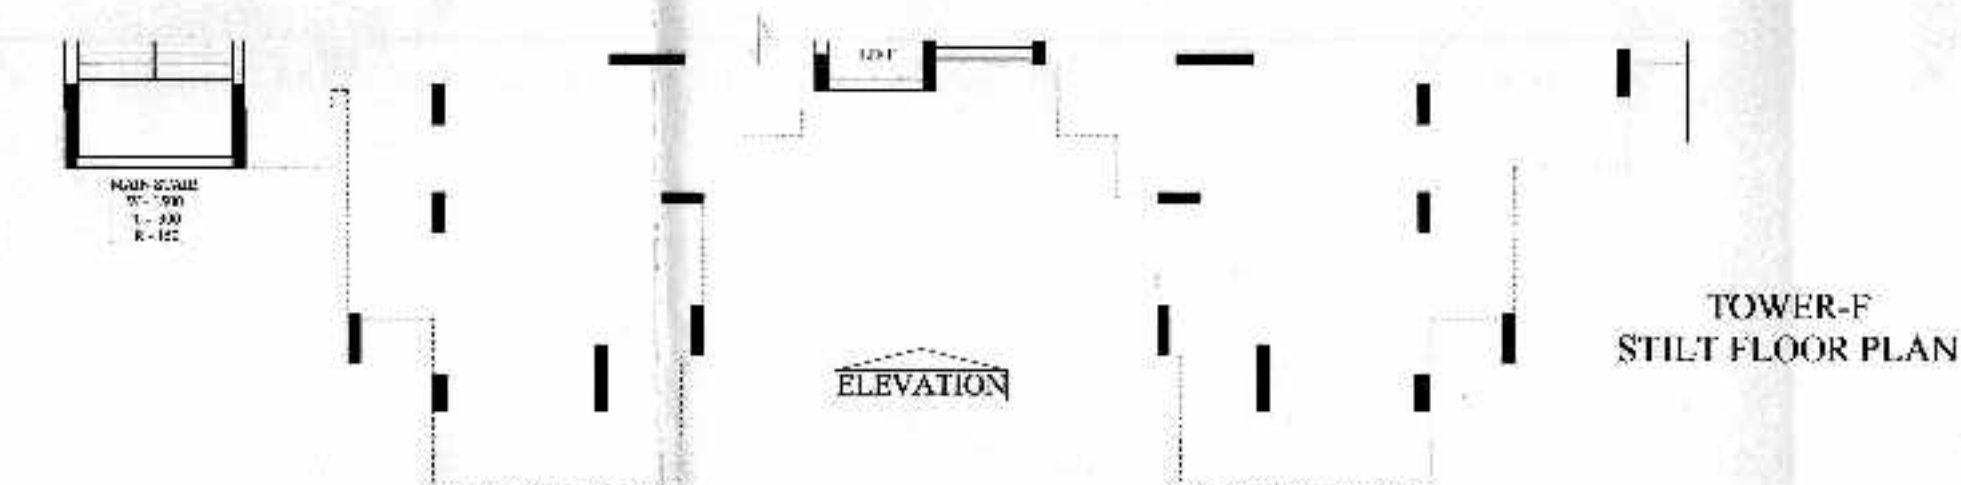
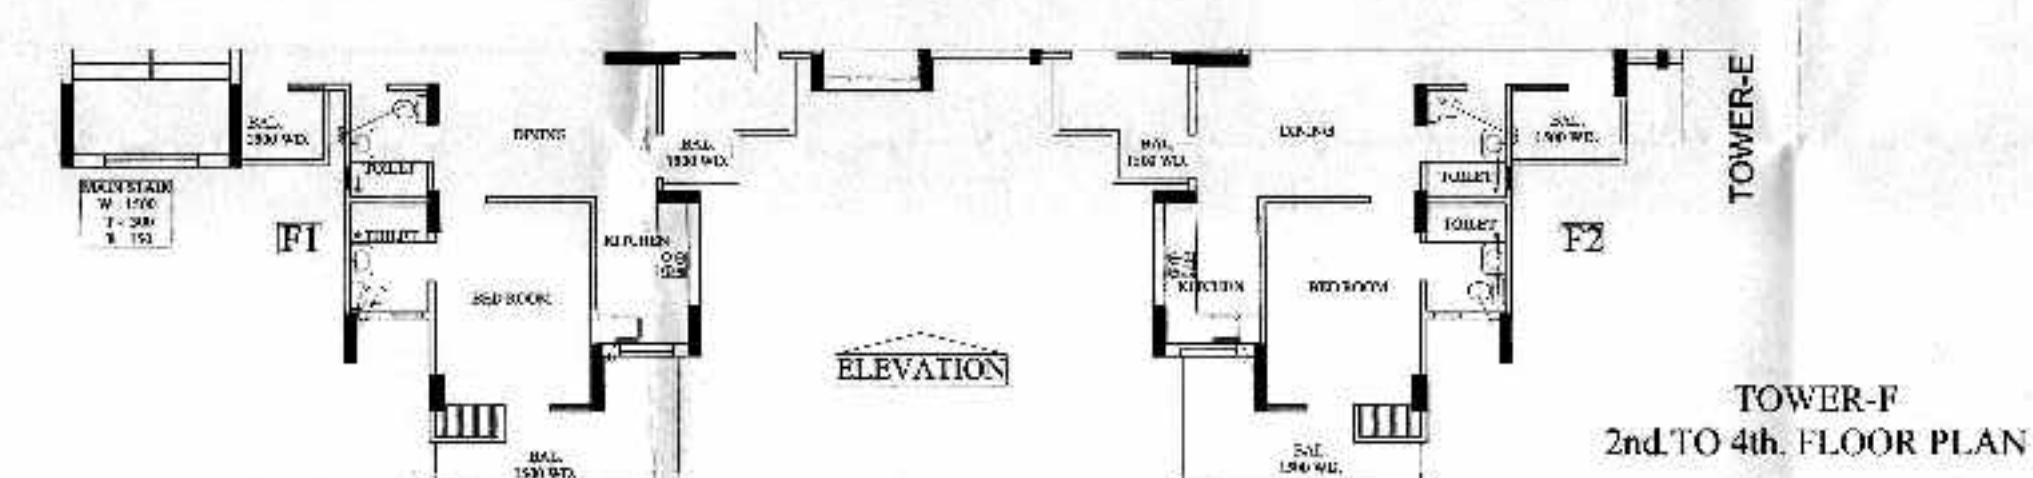
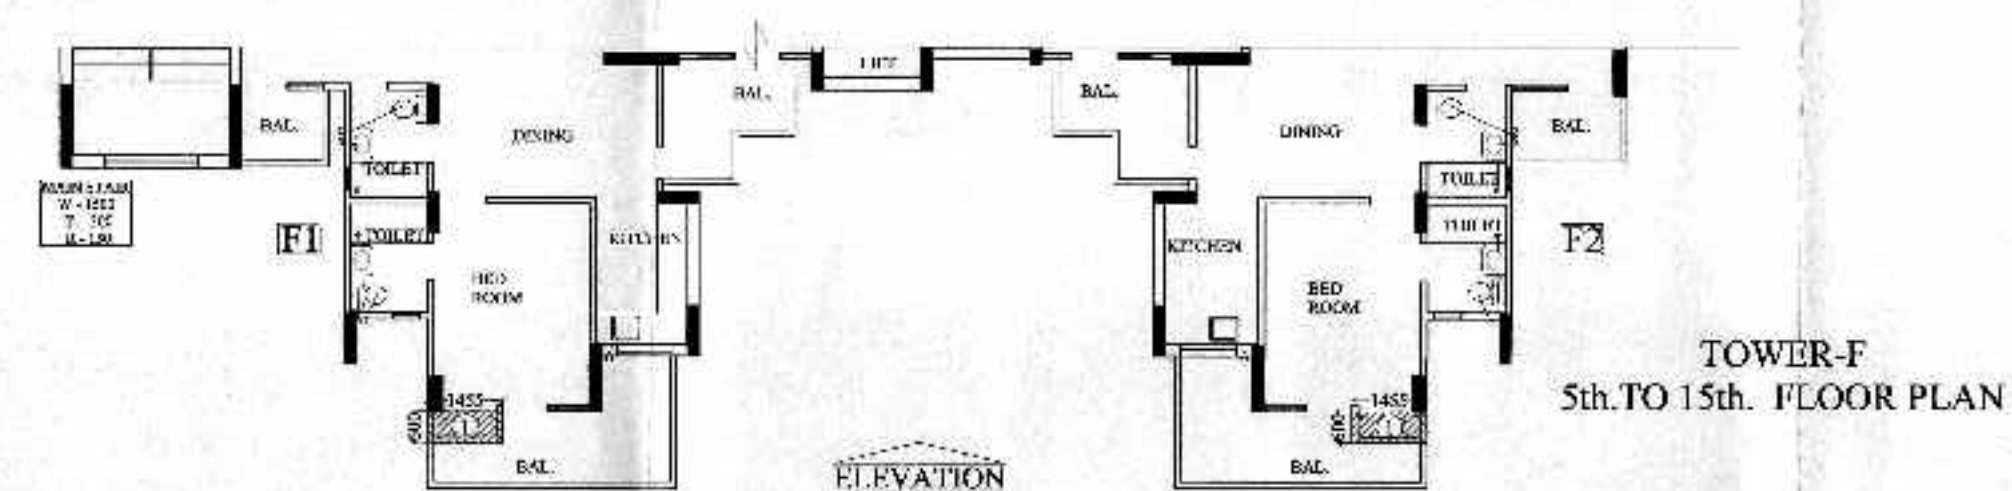
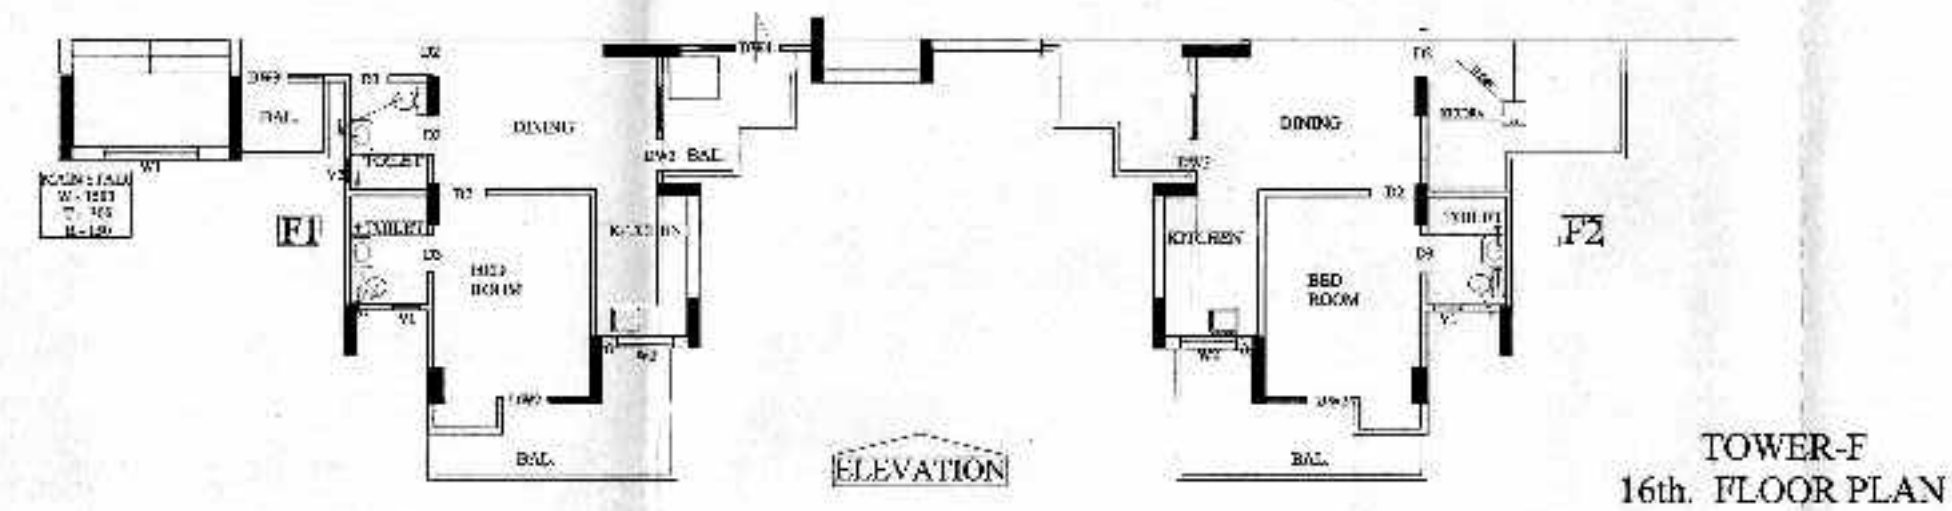


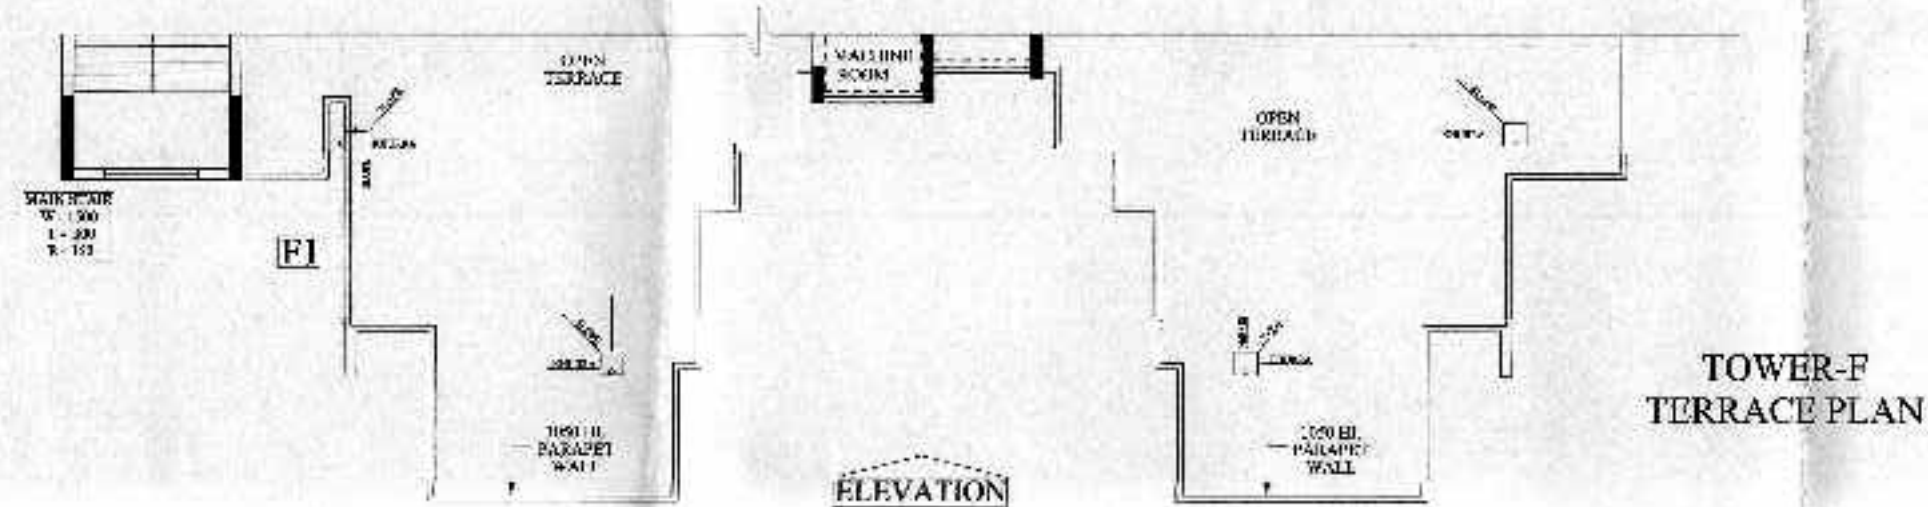

PROJECT :- GROUP HOUSING AT
AT PLOT No.- GH-08C,
TECH ZONE-4,
G.NOIDA (U.P.)

BUILDERS & PROMOTER :-
M/S PANCTATVA PROMOTERS PVT Ltd.
ADD : D-255, VIVEK VIHAR, DELHI-95
THROUGH: Mr. RAJESH JODHANI
PH: 09810042943

DRAWING TITLE :- TOWER--F

ELEVATION--F

 **Space Designers**
architects & planners

ARCHITECTS :
Space Designers International
B - 34, SECTOR-67, NOIDA
+91 0 20 2286760/69
+91 091 0725299 / 96033622
e mail : spacedesign@gmail.com, www.spacedi.com

DRAWN BY :-	CHECKED BY :-	SCALE	DATE :-
SM/AY	MS/BA	1:100	

For PANCH TATVA PROMOTERS PVT LTD



Authorised Signatory

OWNER'S SIGN _____

ARCHITECT'S SIGN.

DR. NG. 32

ARCHITECT'S SIGN.
DES. NO. - 39

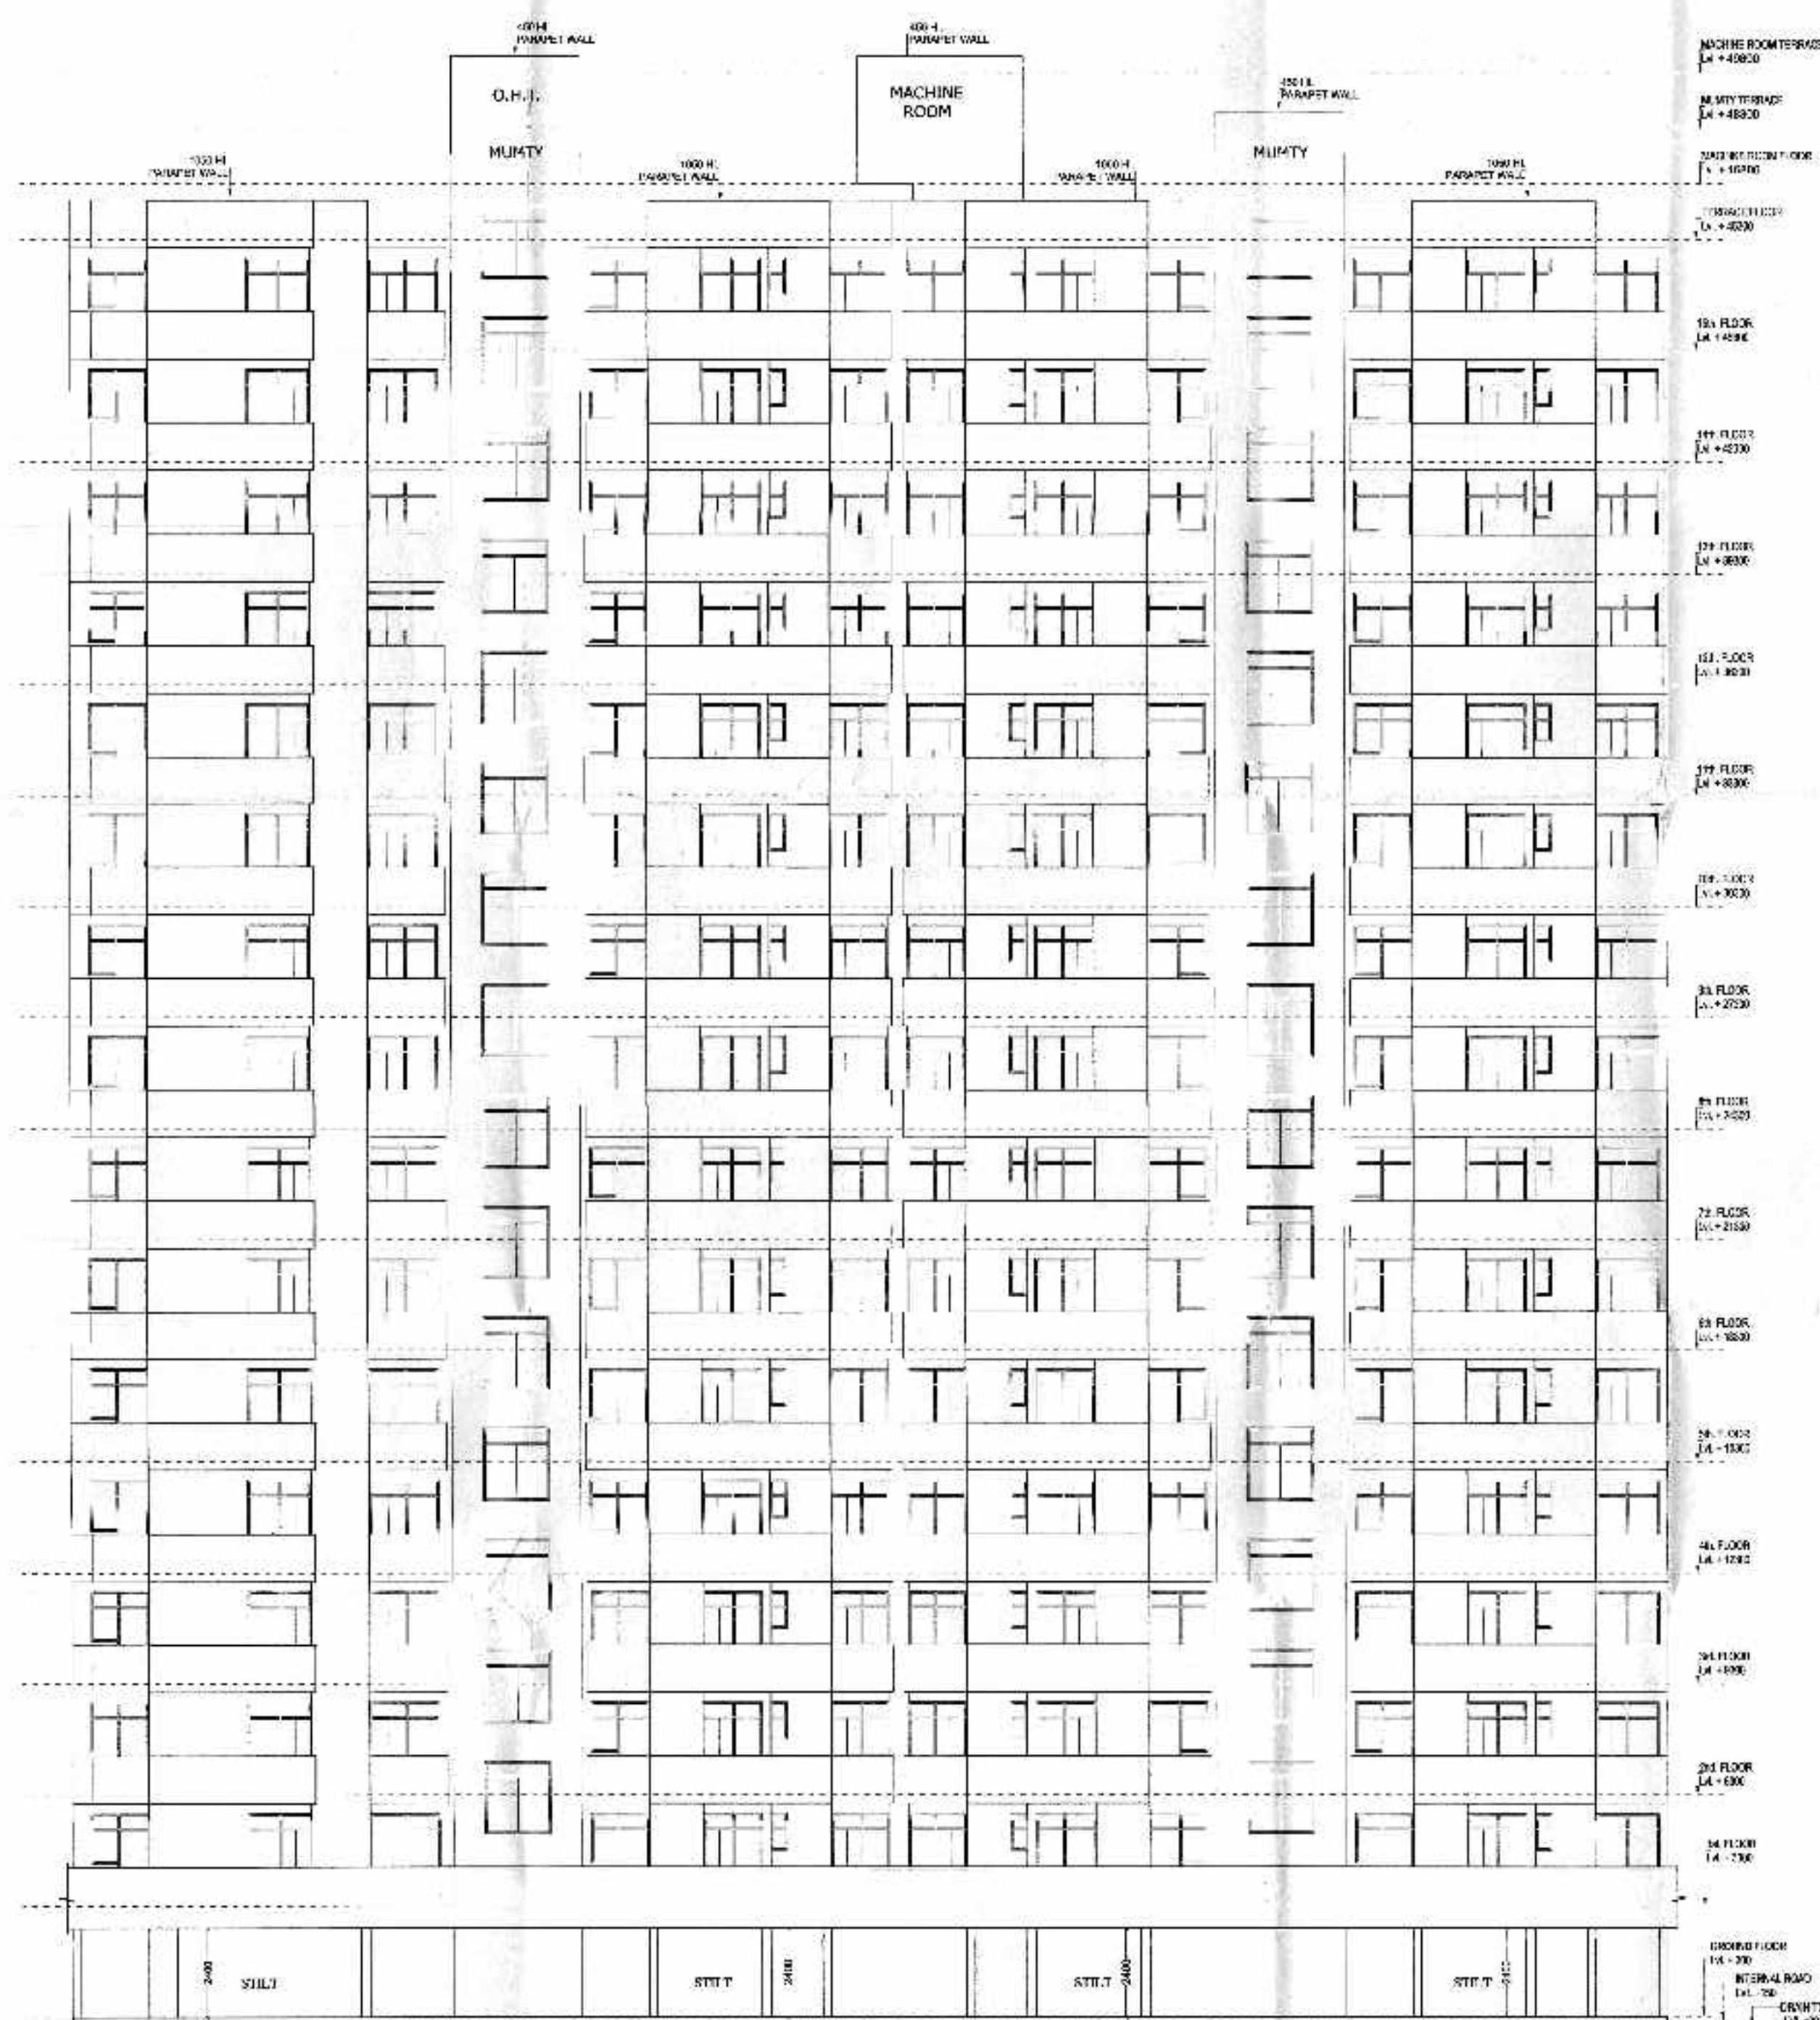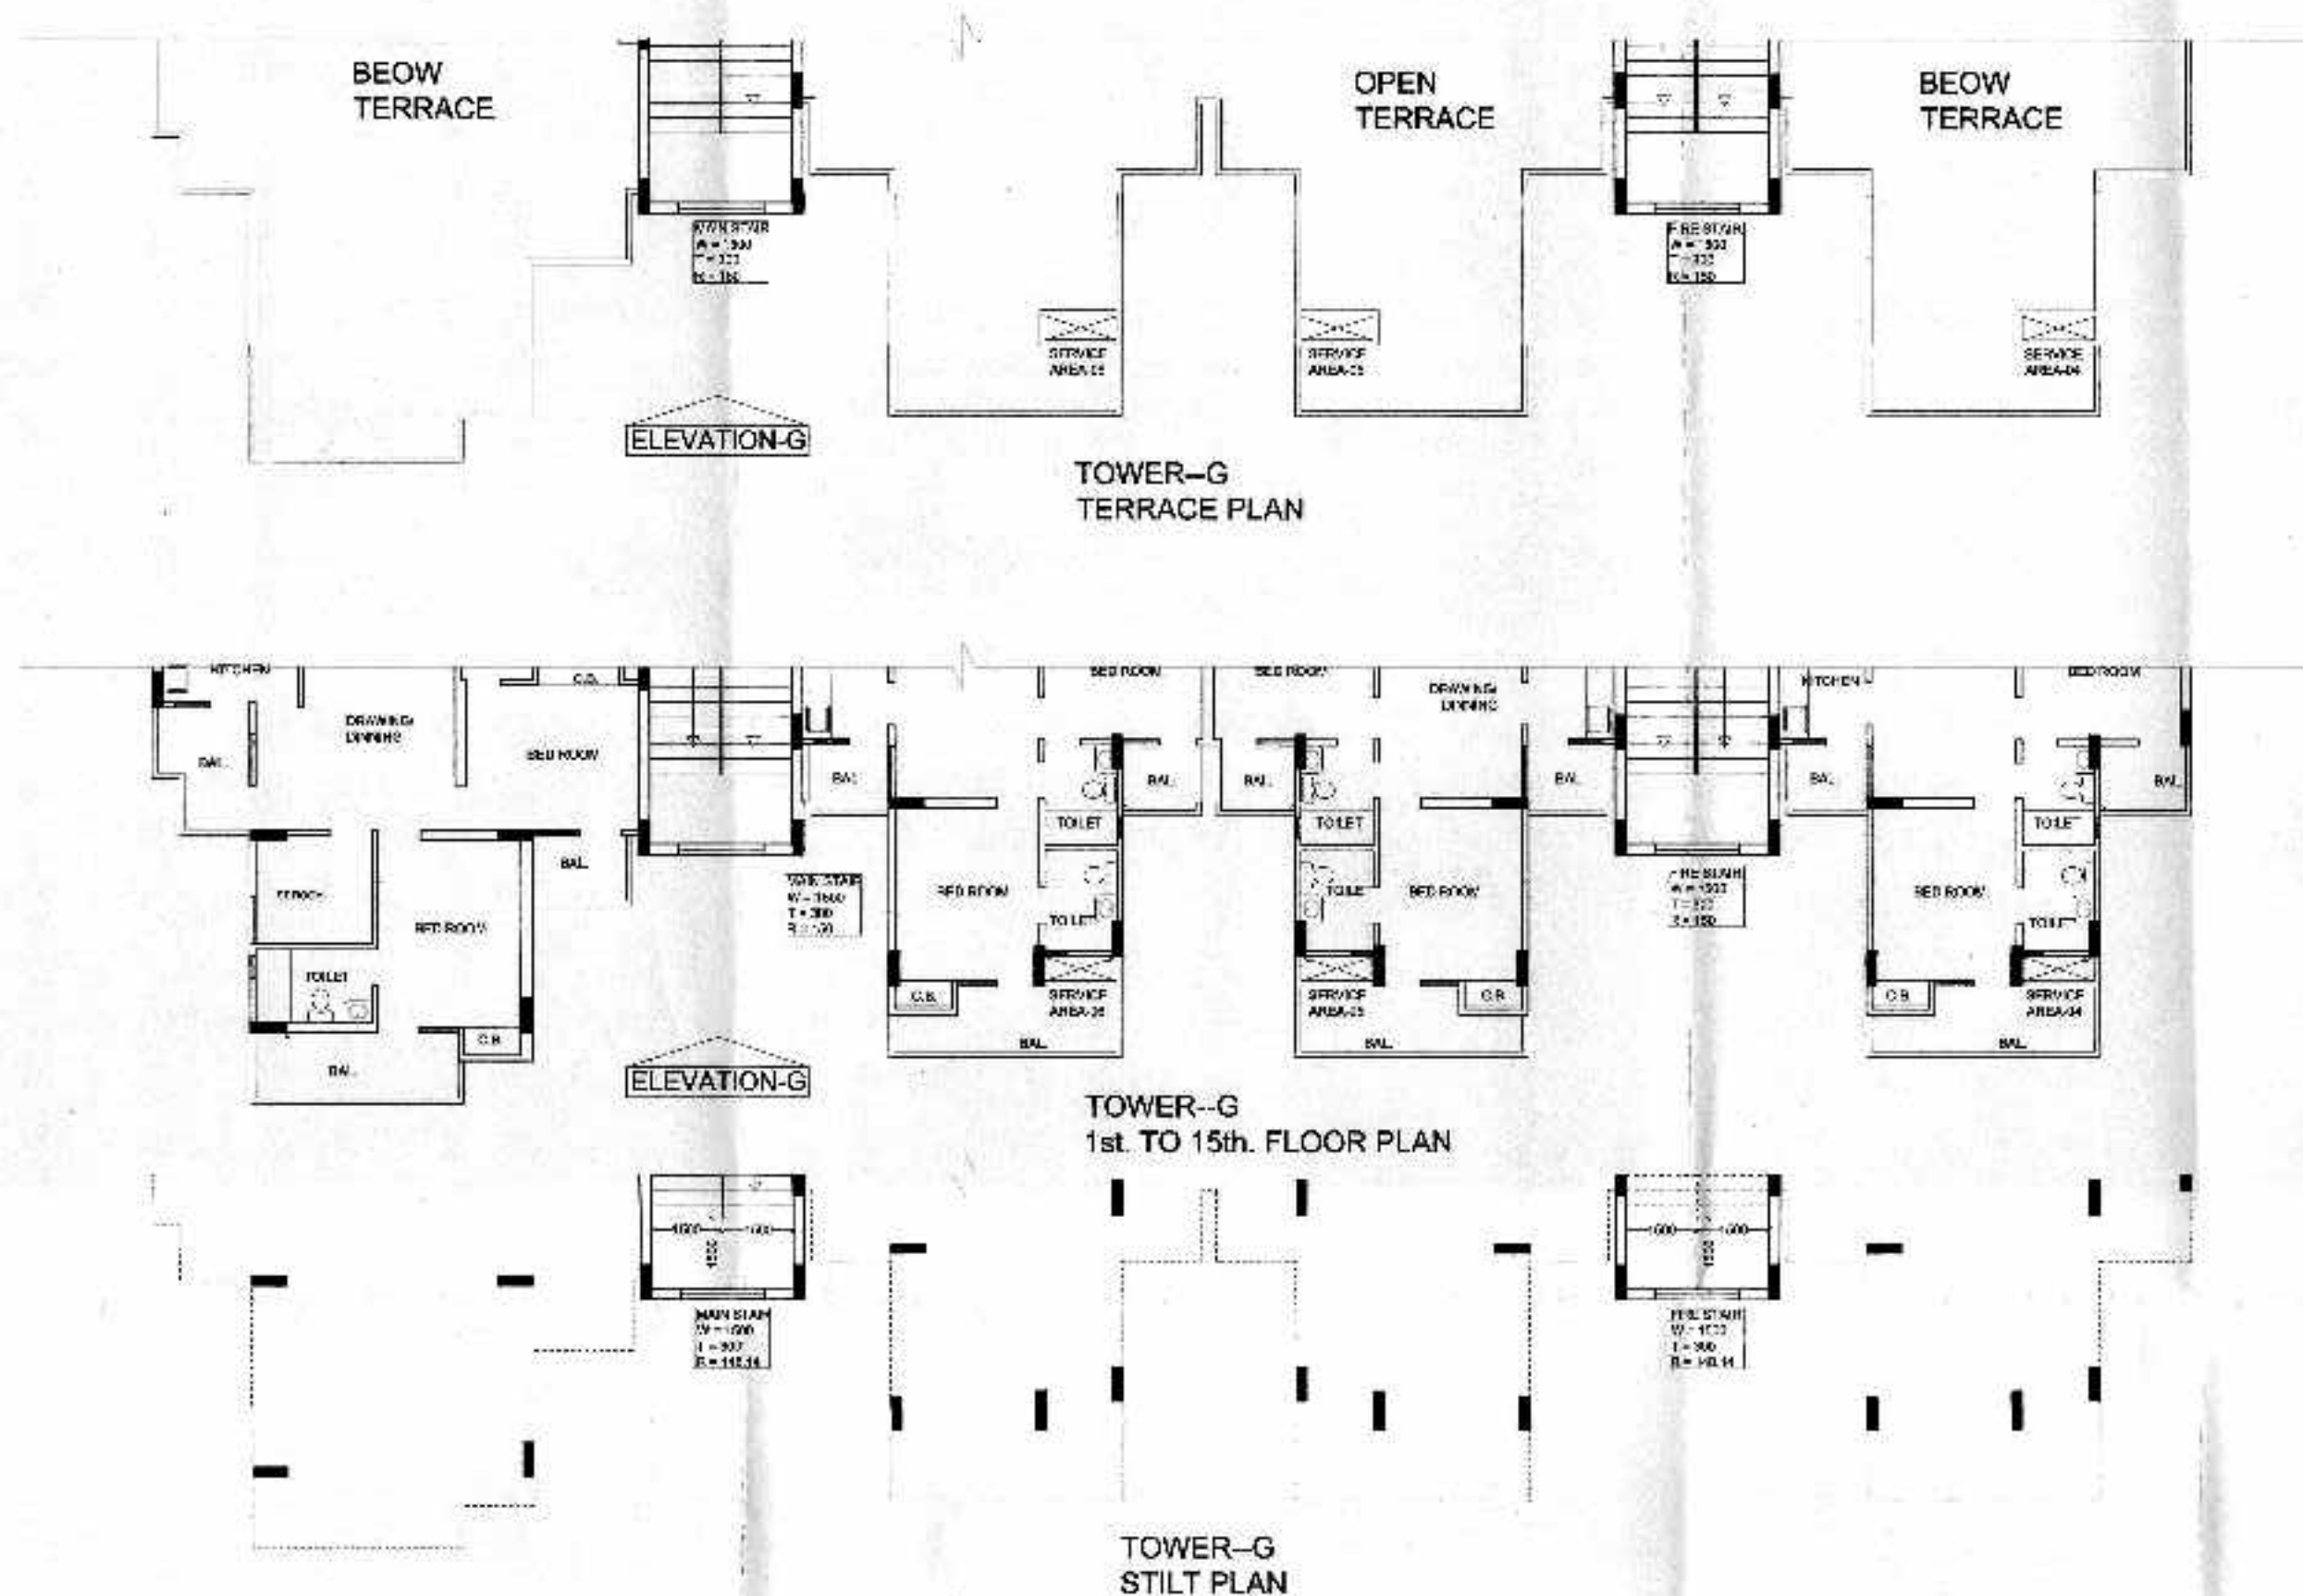

TOWER-G
ELEVATION-G

PROJECT:- GROUP HOUSING AT
AT PLOT No.- GH-08C,
TECH ZONE- 4,
G.NOIDA (U.P.)

BUILDERS & PROMOTER :-
M/S PANCTATVA PROMOTERS PVT Ltd.
ADD : D-255,VIVEK VIHAR,DELHI-95
THROUGH:MR. RAJESH JODHANI
PH:09810042943

DRAWING TITLE :- TOWER--G

ELEVATION--G

 ARCHITECTS :
Space Designers International
B - 34, SECTOR-87, NOIDA
M : 0120-2634445-49
Fax : 0120-2634455, 49153553
architects & planners e-mail : spaceedi@gmail.com, www.spaceedi.com






DRAWN BY :	CHECKED BY :	SCALE :	DATE :
SARAY	VERMA	1:50	

For PANCH TATVA PROMOTERS PVT. LTD.

Authorised Signatory

ARCHITECT'S SON.

Date: 21.03.2013
 File No: 7770
 02/27/2013
 Nishu D.S.M.
 (Pkg. & Arch.)
 (Arch. & Arch.)
 (Arch. & Arch.)
 (Arch. & Arch.)

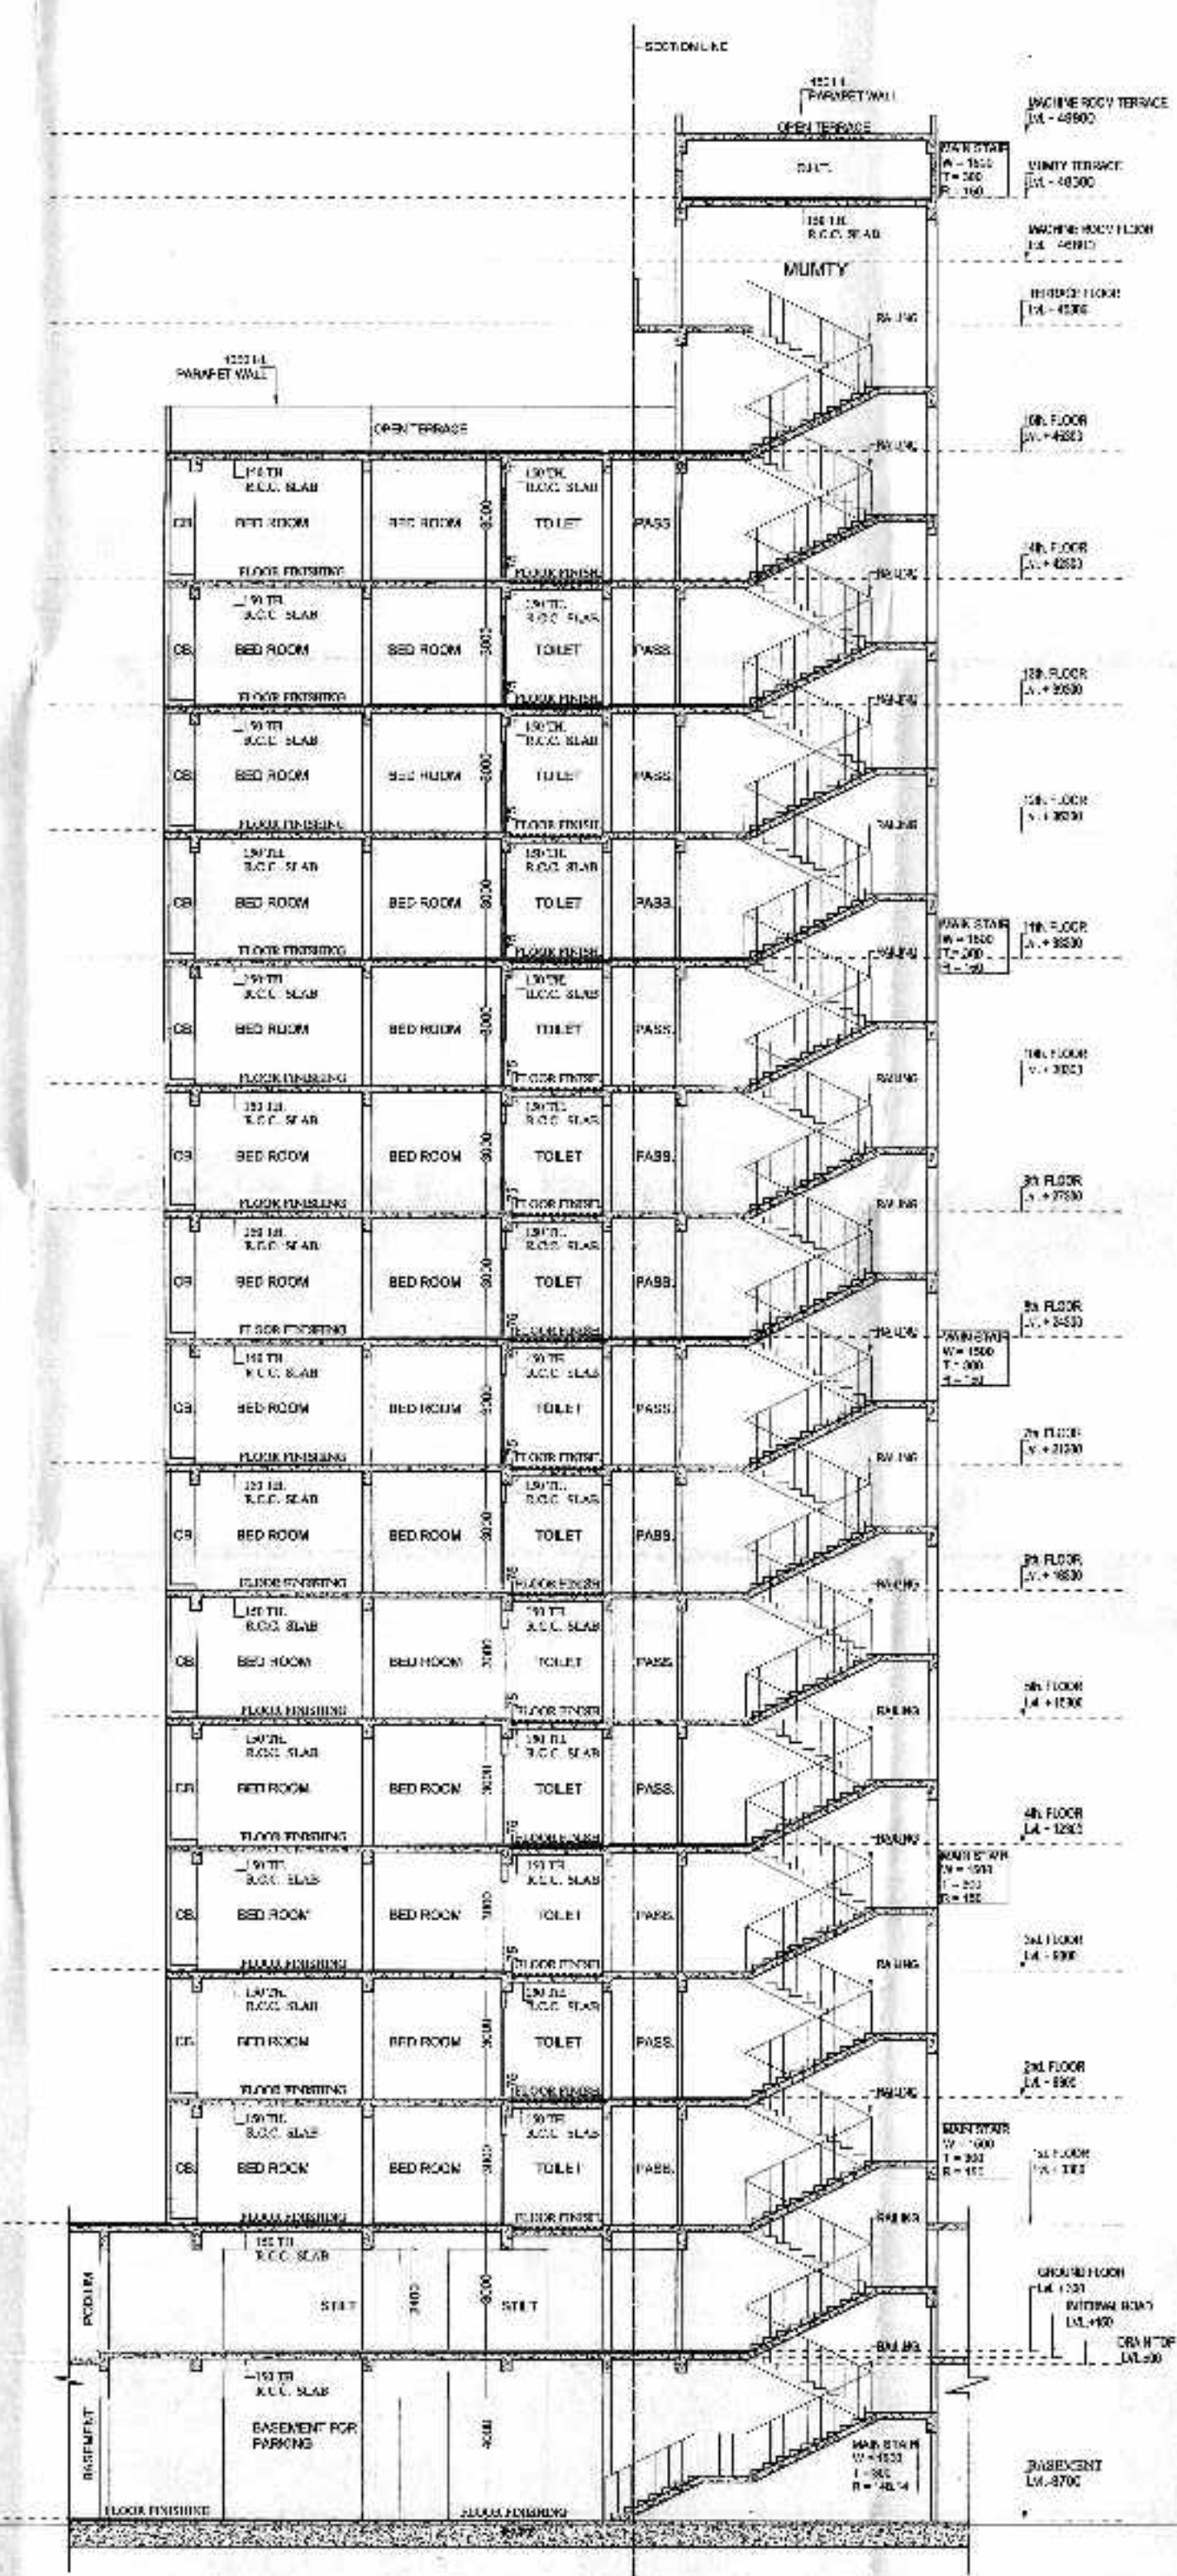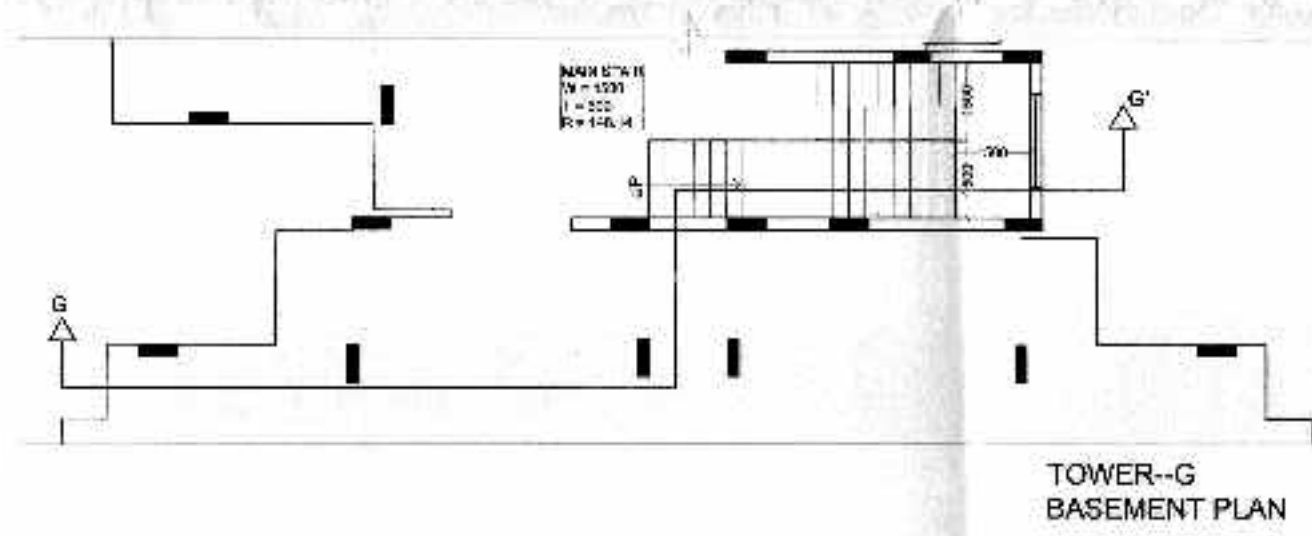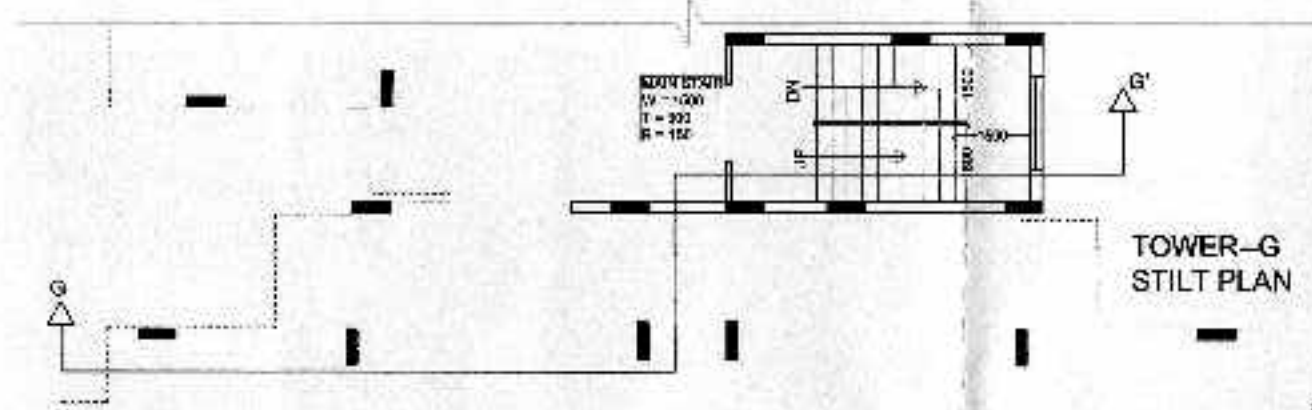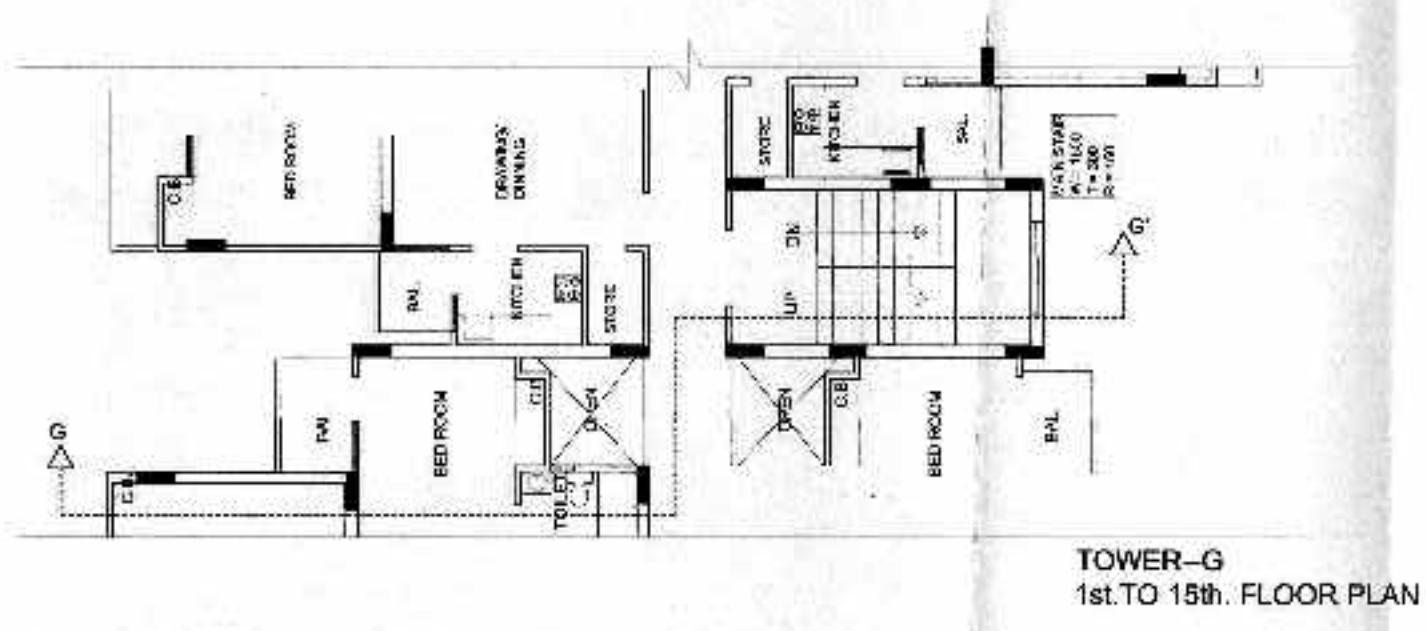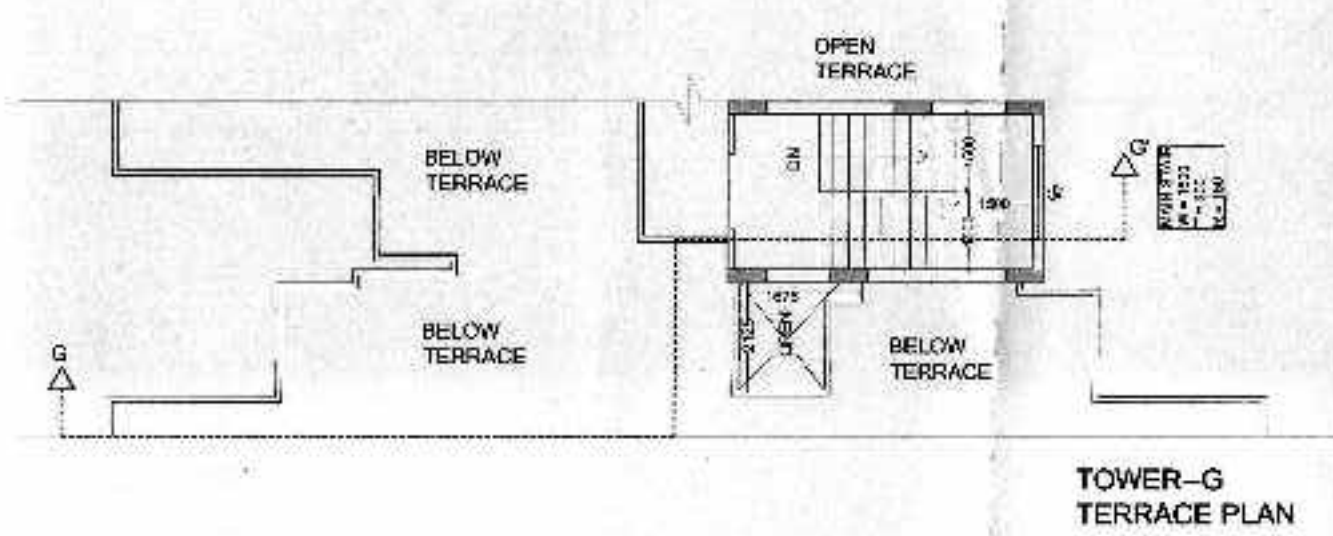

PROJECT :- GROUP HOUSING AT
 AT PLOT No.- GH-08C,
 TECH ZONE-4,
 G.NOIDA (U.P.)
 BUILDERS & PROMOTER :-
 M/S PANCTATVA PROMOTERS PVT LTD.
 ADD : D-255, VIVEK VIHAR, DELHI-95
 THROUGH: Mr. RAJESH JODHANI
 PH: 09810042943

DRAWING TITLE :- TOWER-G

SECTION-G-G'

ARCHITECTS :
 Space Designers International
 B-34, SECTOR-67, NOIDA
 Ph: 0120-2601000
 Fax: 0120-2601001
 Email: spaceid@gmail.com, www.spaceid.com

DRAWN BY : CHHETAN RY
 SCALE : 1/4" = 1'-0"
 DATE : 21.03.2013

For PANCH: TATVA PROMOTERS PVT. LTD.
 Authorised Signatory

ARCHITECT'S SIGN
 DATE: 21.03.2013