


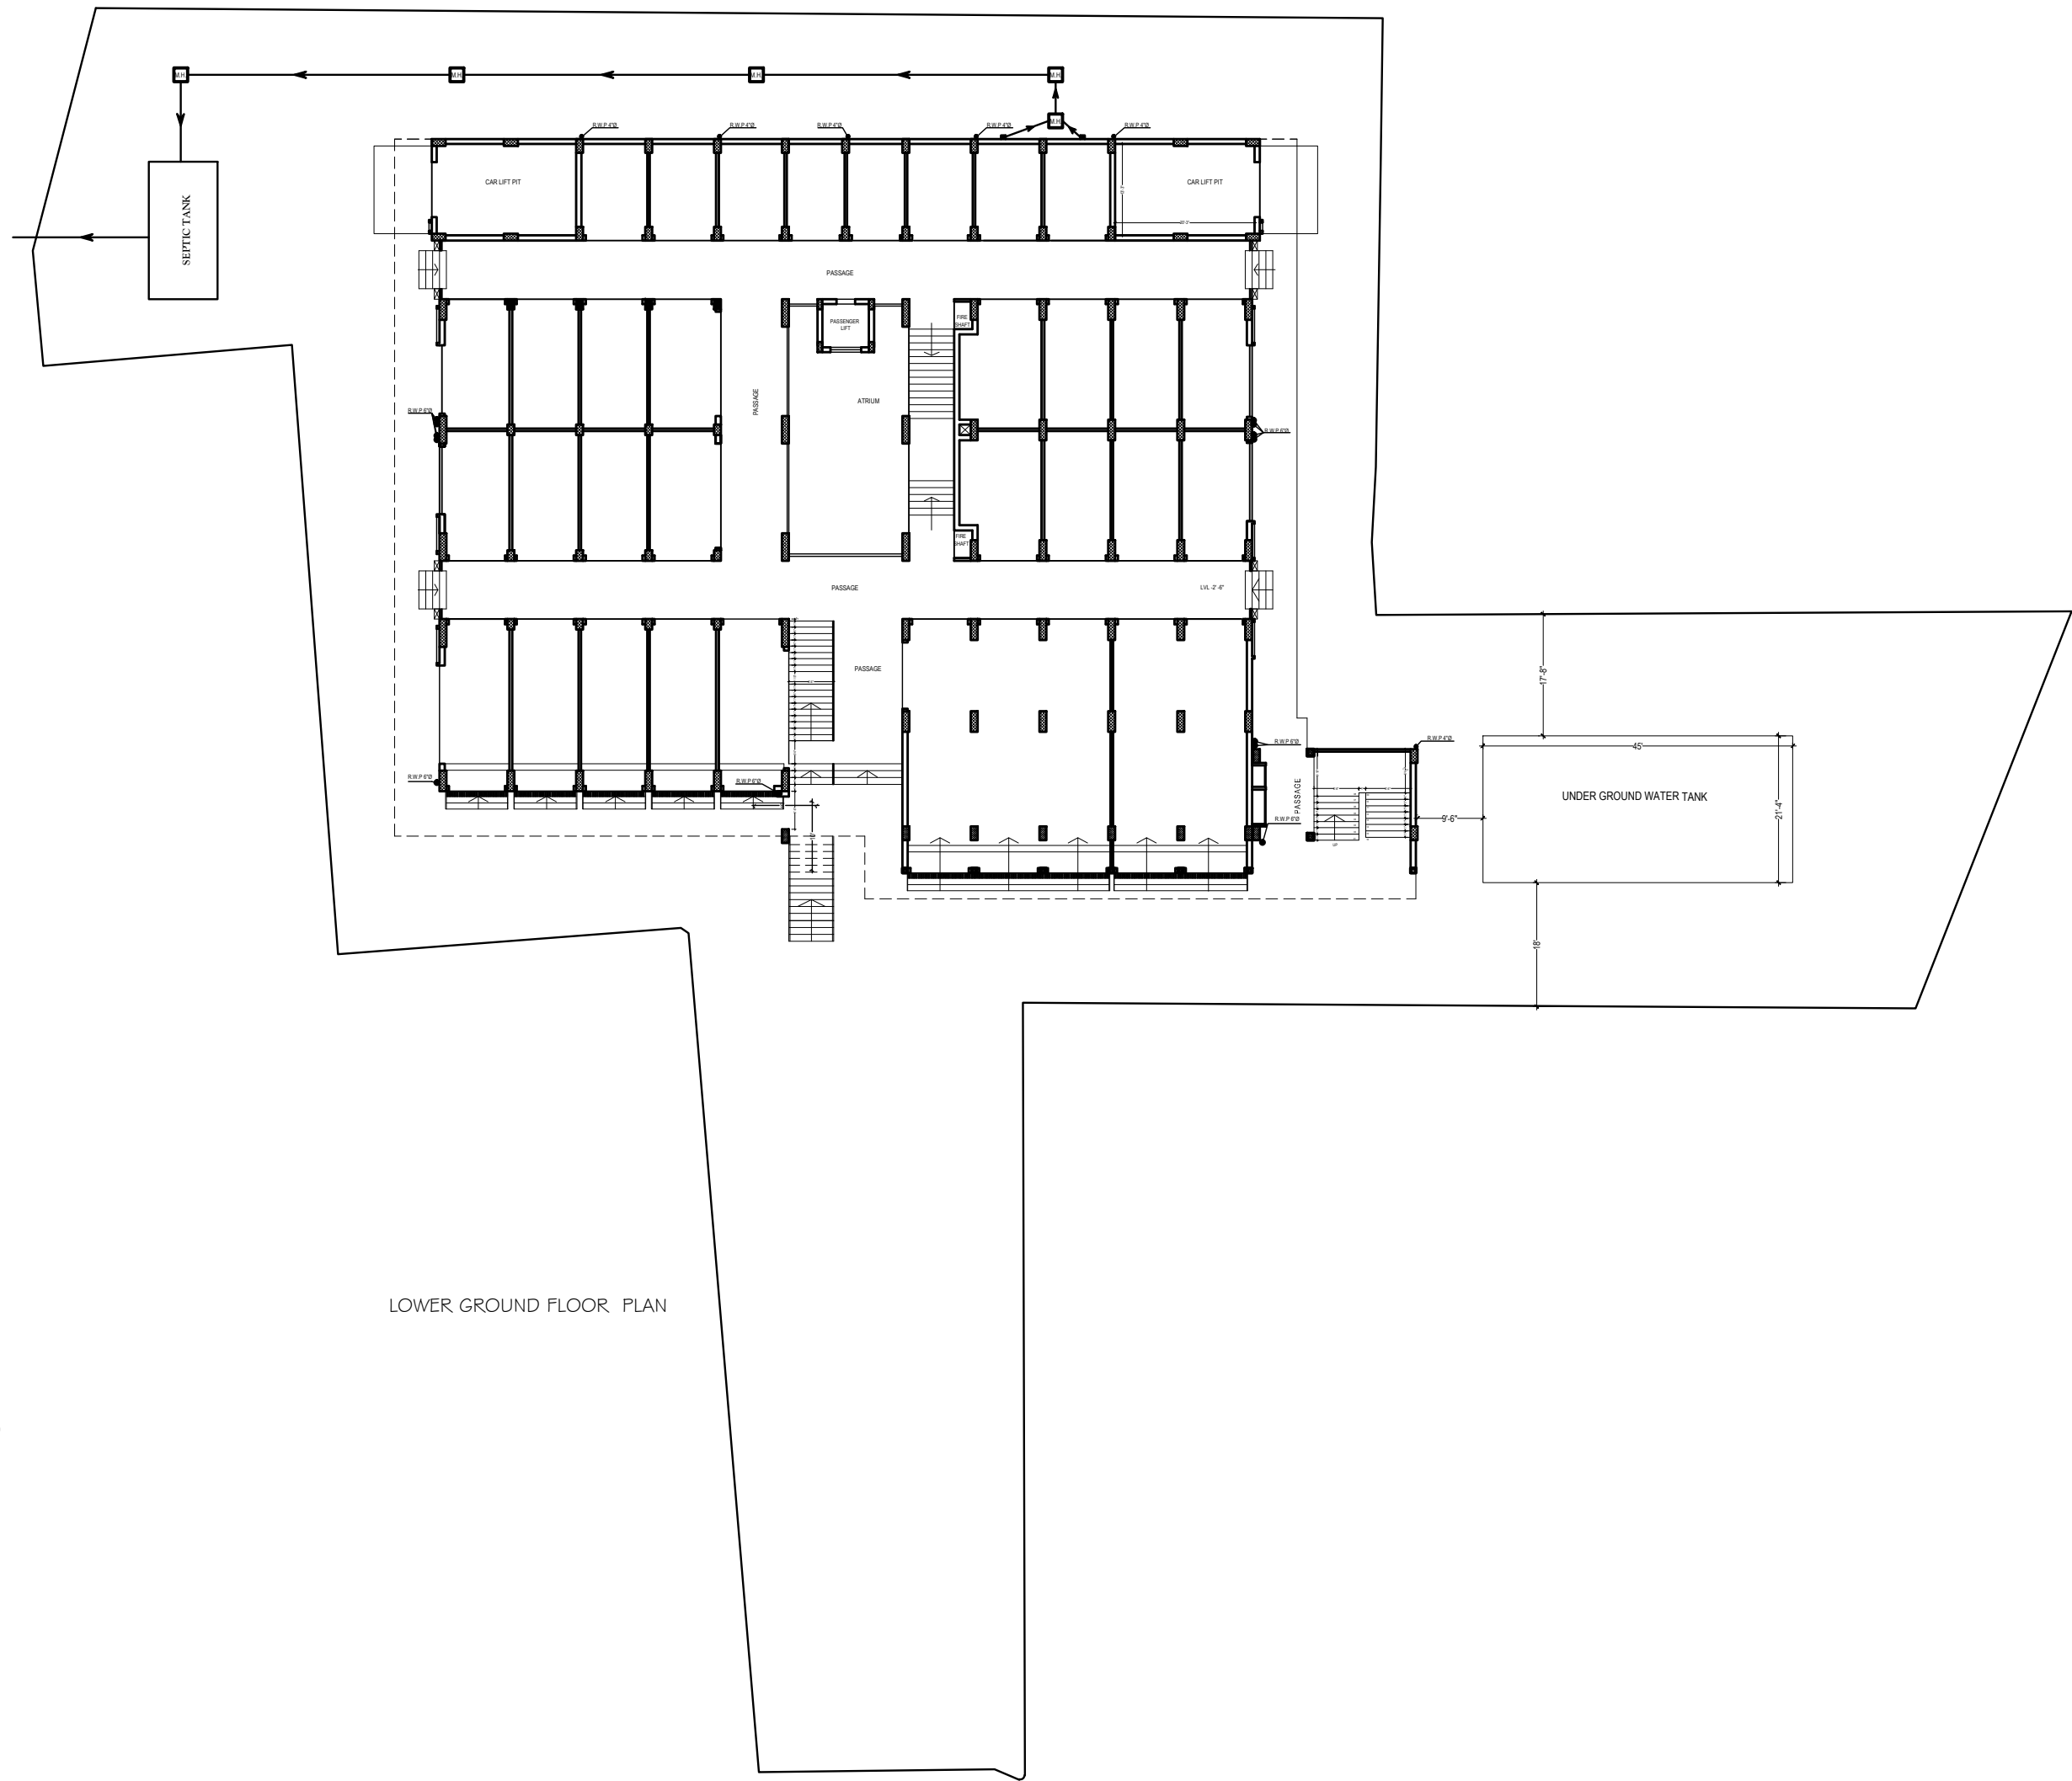

PROJECT:
BHARAT TALKIES
ARCADE AGRA.

DRAWING NO :BTA/

DATE OF ISSUE :

SEWER LINE

SCALE : not to scale

S. P. AGARWAL RAJAT AGARWAL SANGEETA AGARWAL
OLD ARCHITECTS ARCHITECTS ARCHITECTS
ARCHITECTS SURVEYORS INT.DESIGNERS REGD VALUER
43, OLD VIJAY NAGAR COLONY, AGRA. Ph: 2852149, 2524493
www.spaag.in E mail : architect@spaag.in