


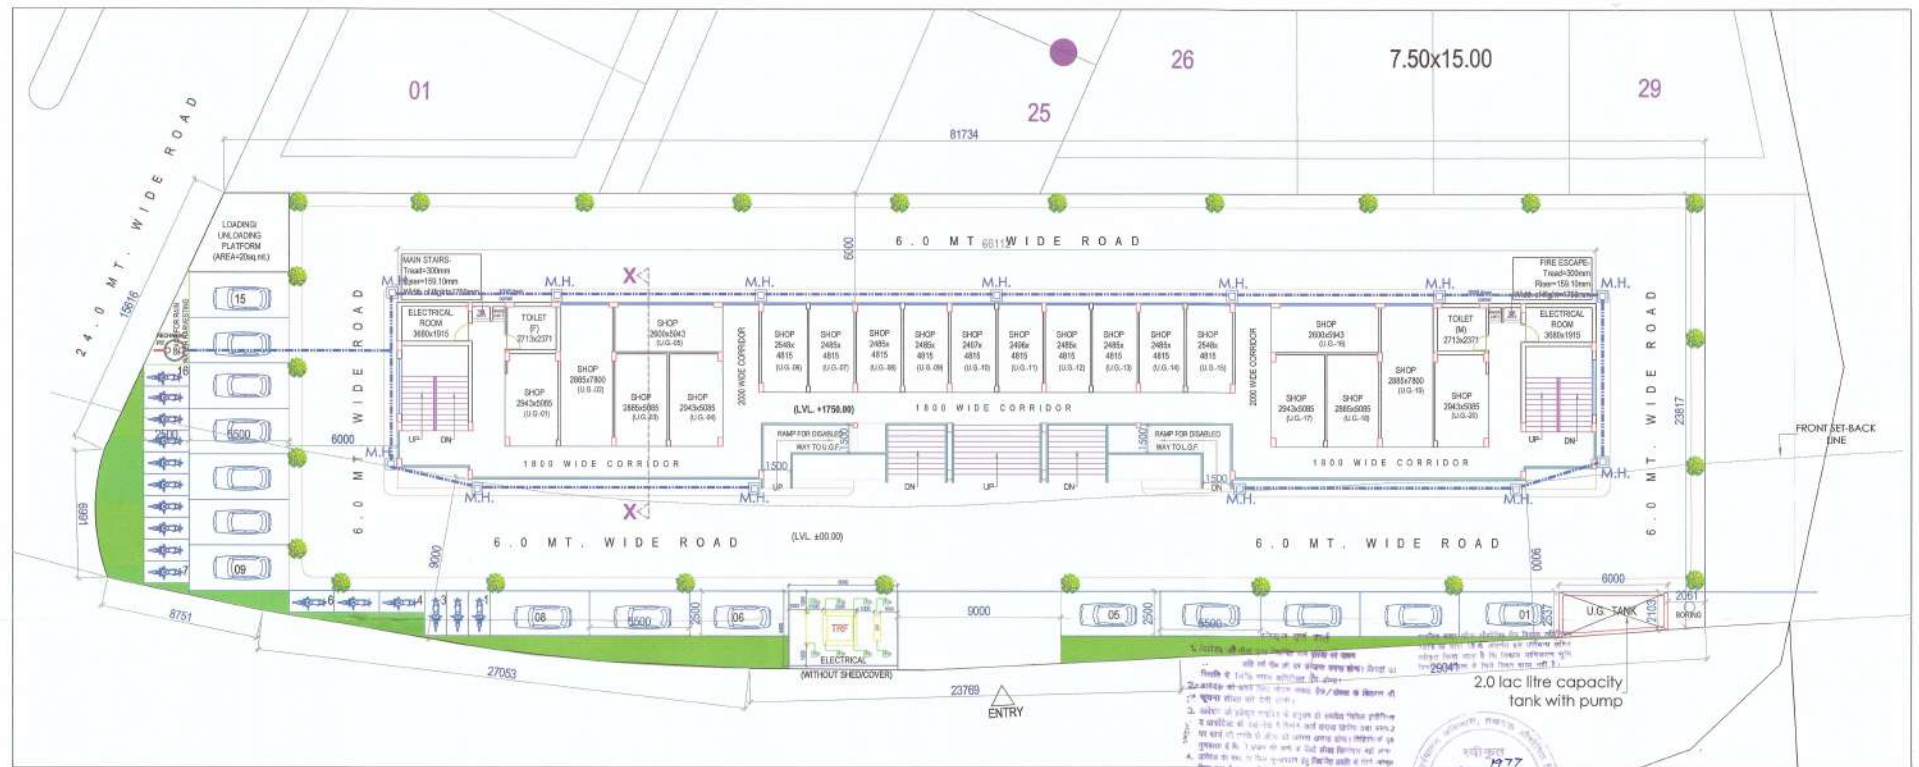

LANDSCAPE PLAN

LANDSCAPE LAYOUT PLAN

- REQUIRED TREES DETAILS:
1 Tree per 100sq.mt. = $\frac{2250.06}{100} = 22.50$ nos
- TREES PROVIDED = 25 nos.

PROPOSED SHOPPING ALONG STREET IN HOUSING SCHEME(ELDECO SHAURYA) AT VILLAGE- CHANDRAWAL, VILLAGE- NATKUR, VILLAGE-NOOR NAGAR BHADARSA, VILLAGE- BIJNORE, LUCKNOW INDUSTRIAL DEVELOPMENT AUTHORITY AREA, LUCKNOW

NOTE:

HOUSING SCHEME LAYOUT APPROVED VIDE PERMIT NO.424, DATED 02.11.2015

DEVELOPER:

ARCHITECT:

ESPACES

DATE - 22.12.2020