
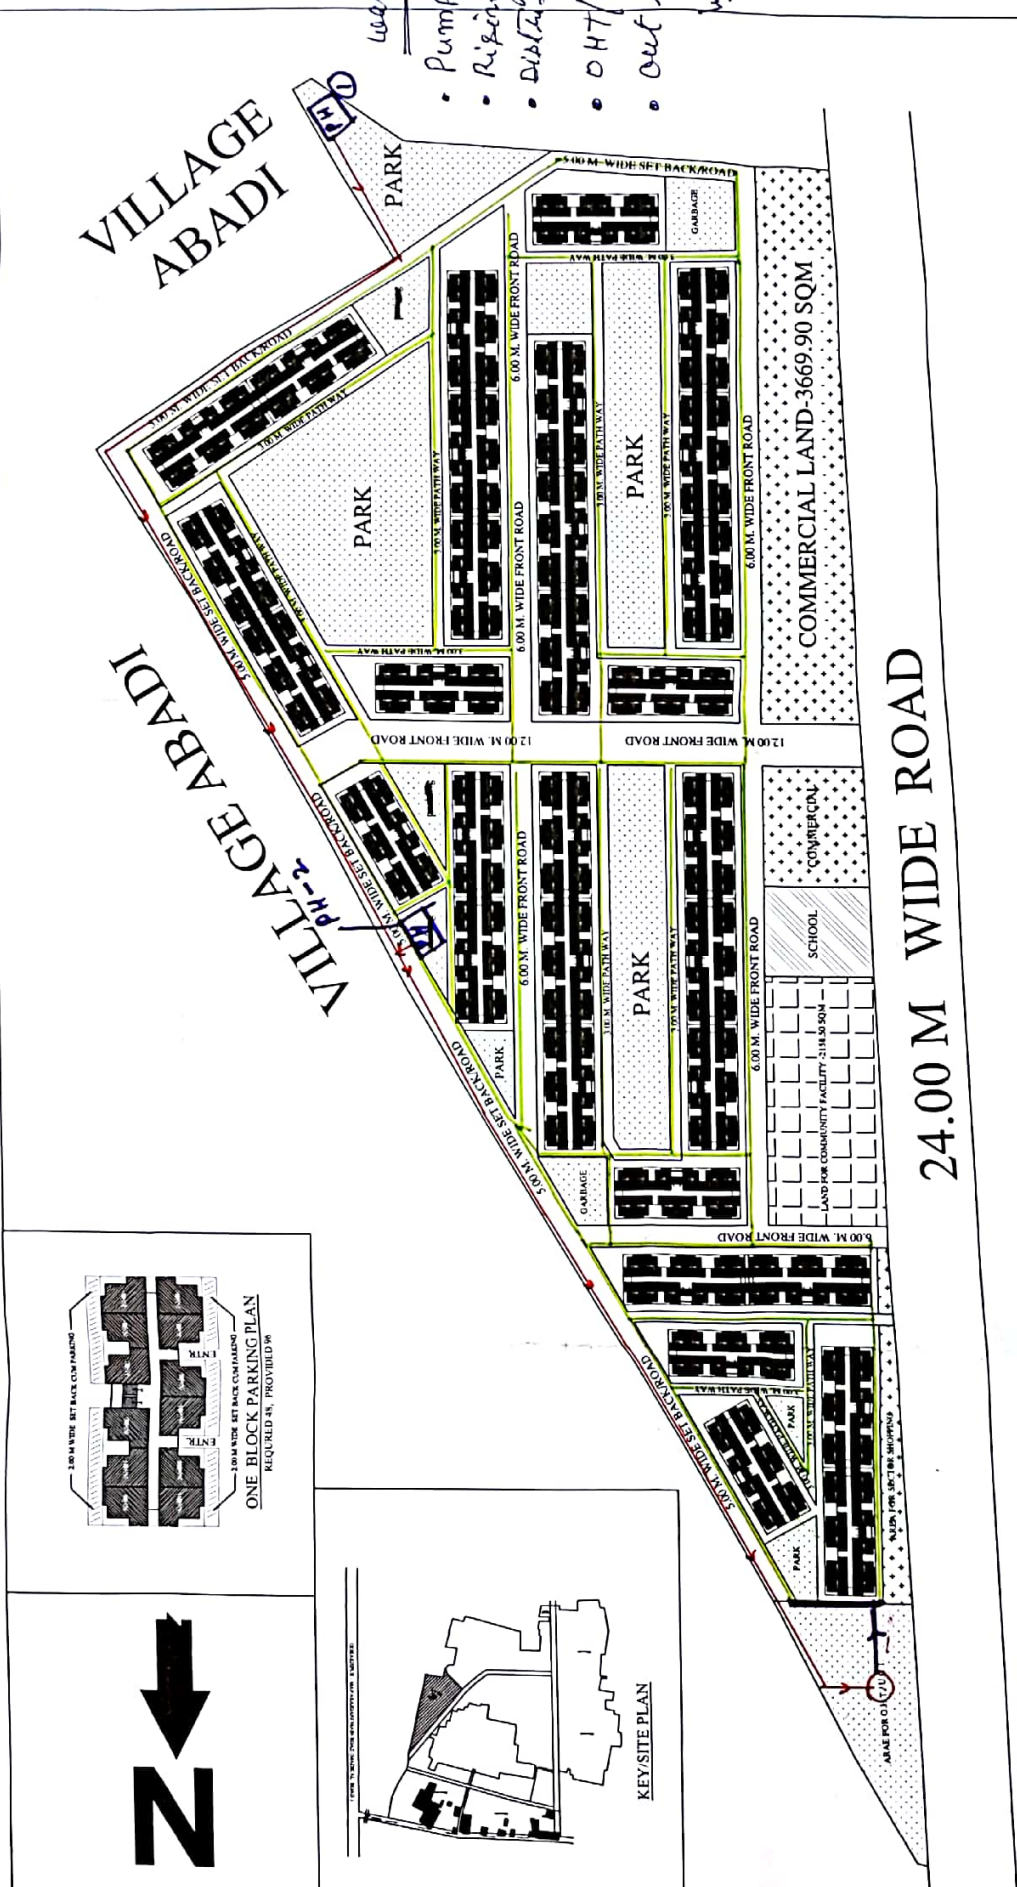


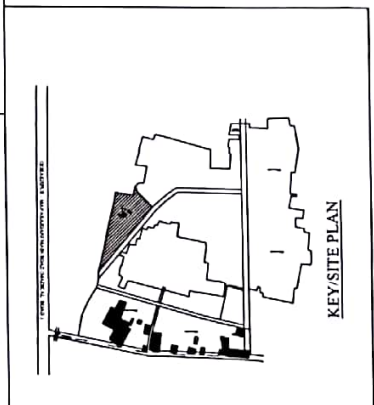

PROPOSED LAY-OUT PLAN FOR PRADHAN MANTRI AVAS YOJANA (G+3) E.W.S. AT RAPTI NAGAR EXTENSION RESIDENTIAL SCHEME NEAR F.C.I. MEDICAL COLLEGE ROAD, GORAKHPUR.	AREA ANALYSIS PHASE PARTICULARS CORPET AREA E W S 23.27 sqm.		SUPER AREA 33.39 sqm.	BLOCK NO 32	NO OF UNIT IN ONE BLOCK 48	AREA DETAIL TOTAL PLOT AREA FOR RESIDENCE FOR COMMERCIAL FOR COMMUNITI FOR SCHOOL FOR PARK/PARKING /GARBAG FOR ROAD		- 53474.22 sqm. - 21873.09 sqm. - 5147.05 sqm. - 2158.57 sqm. - 737.17 sqm. - 11531.82 sqm. - 12026.25 sqm.	100.00% 40.90% 9.63% 4.04% 1.38% 21.56% 22.49%	DEALT BY:- 1 MUDIT KUMAR VERMA 2 ASHISH KUMAR 3 O. P. TIWARI		ARIAN SALAIKAR EXECUTIVE ENGINEER	ASSISTANT ENGINEER CHIEF ENGINEER	SECRETARY VICE CHAIRMAN
	TOTAL NO OF PARKING 3072 (2.00 sqm. per unit)						SCALE - 1 : 500							