


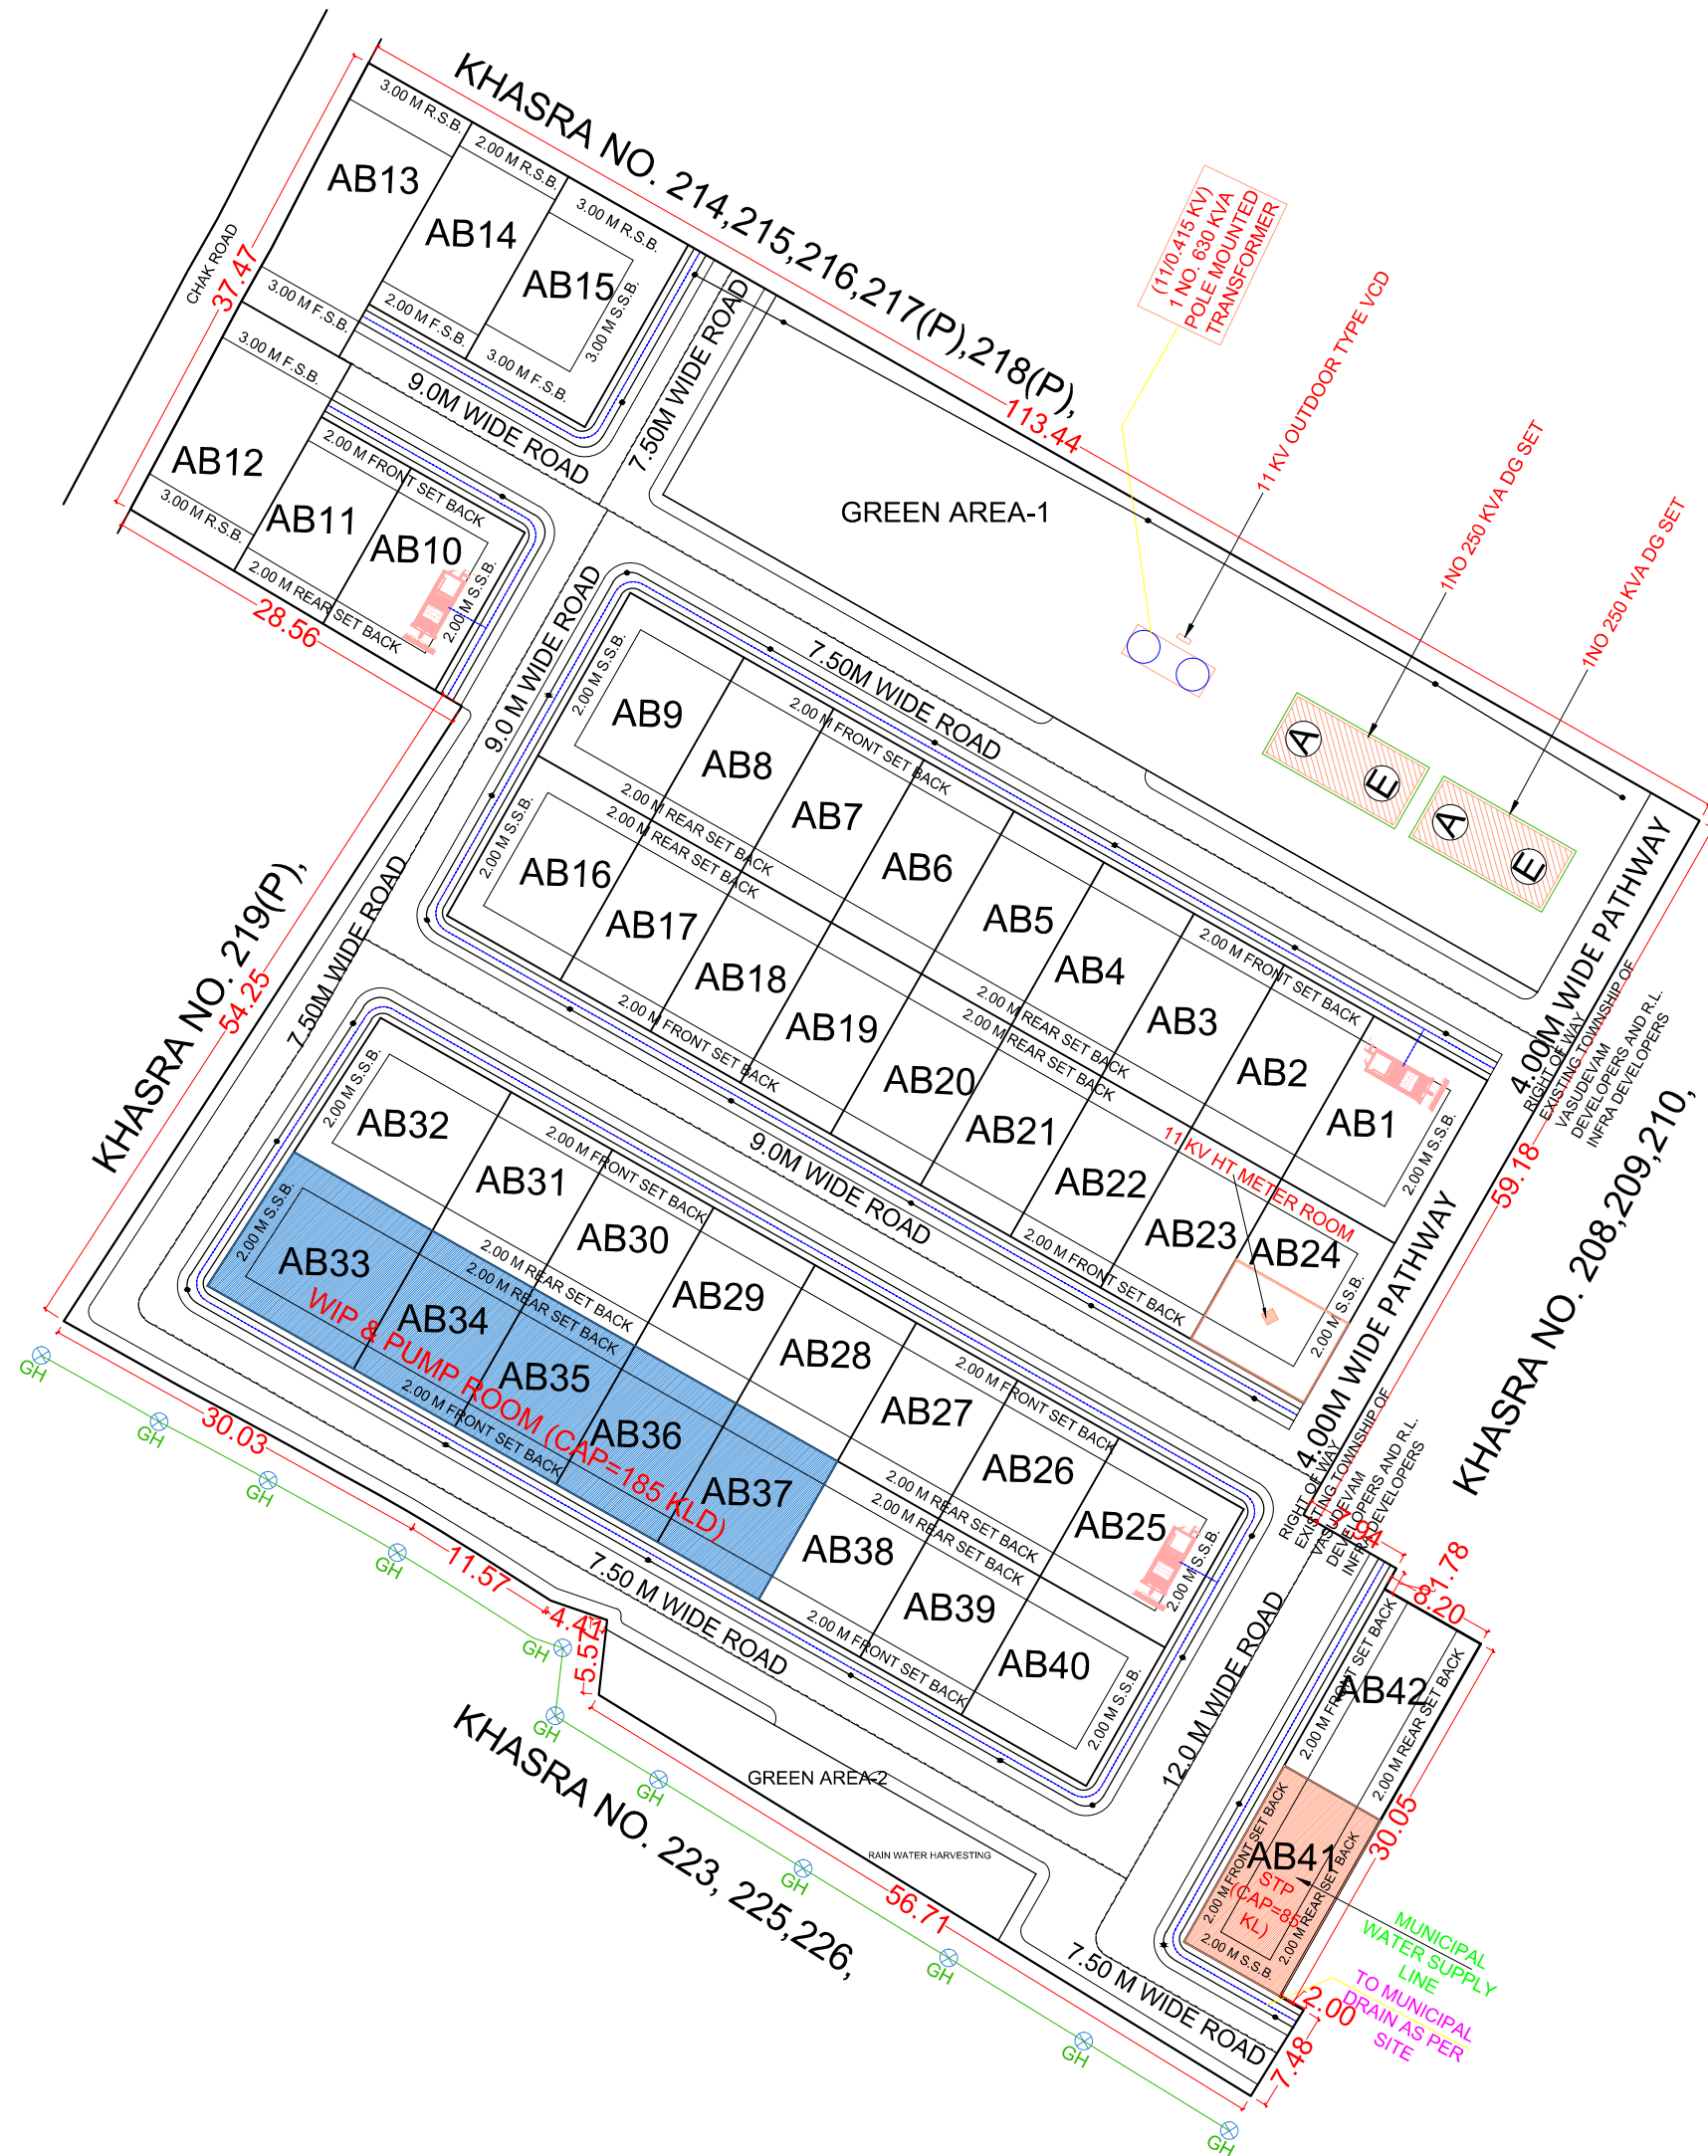

LEGEND: WATER SUPPLY / SEWER & DRAIN

- COLD WATER SUPPLY LINE
- RECYCLE WATER SUPPLY LINE
- RISING MAINS FROM TUBEWELL
- MUNICIPAL WATER SUPPLY LINE
- OPEN DRAIN
- DRAINAGE LINE
- RAIN WATER HARVESTING PIT
- GARDEN HYDRANT

DRAWING TITLE:

LAYOUT PLAN
(SERVICES PLAN)

NORTH	SCALE	DATE
	AS INDICATED	03.04.2025

DESIGN BY:-

REGISTRATION AND ADDRESS

AARAMBH