


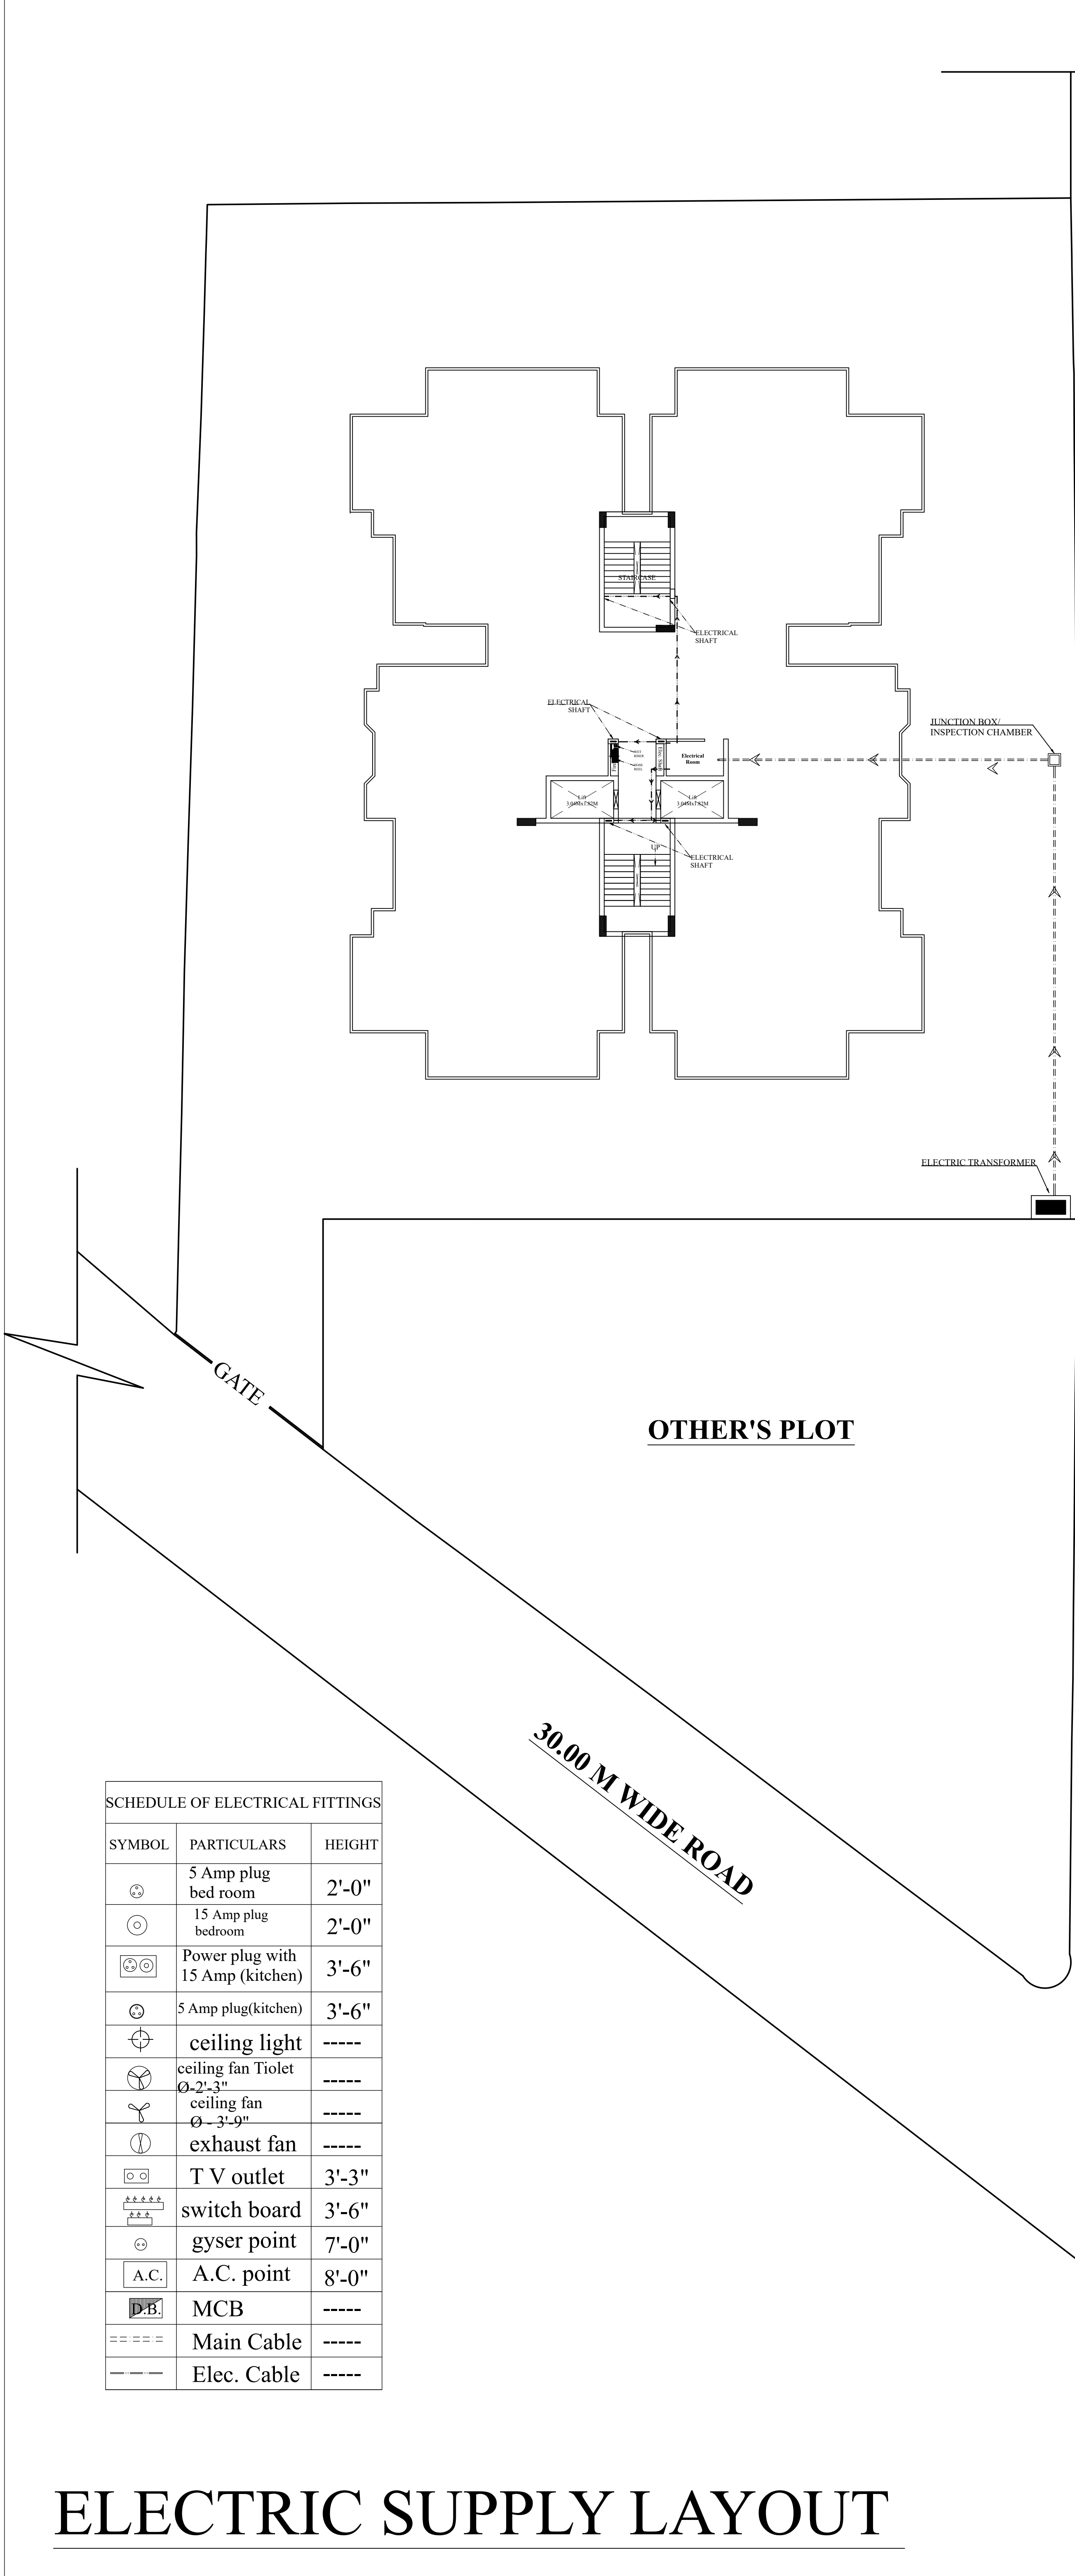

| SCHEDULE OF ELECTRICAL FITTINGS |                                  |        |
|---------------------------------|----------------------------------|--------|
| SYMBOL                          | PARTICULARS                      | HEIGHT |
|                                 | 5 Amp plug bed room              | 2'-0"  |
|                                 | 15 Amp plug bedroom              | 2'-0"  |
|                                 | Power plug with 15 Amp (kitchen) | 3'-6"  |
|                                 | 5 Amp plug(kitchen)              | 3'-6"  |
|                                 | ceiling light                    | -----  |
|                                 | ceiling fan Tiolet               | -----  |
|                                 | ceiling fan                      | -----  |
|                                 | exhaust fan                      | -----  |
|                                 | T V outlet                       | 3'-3"  |
|                                 | switch board                     | 3'-6"  |
|                                 | gyser point                      | 7'-0"  |
|                                 | A.C. point                       | 8'-0"  |
|                                 | MCB                              | -----  |
|                                 | Main Cable                       | -----  |
|                                 | Elec. Cable                      | -----  |


ELECTRIC SUPPLY LAYOUT

12.00 M WIDE ROAD


OTHER'S PLOT

30.00 M WIDE ROAD


GATE

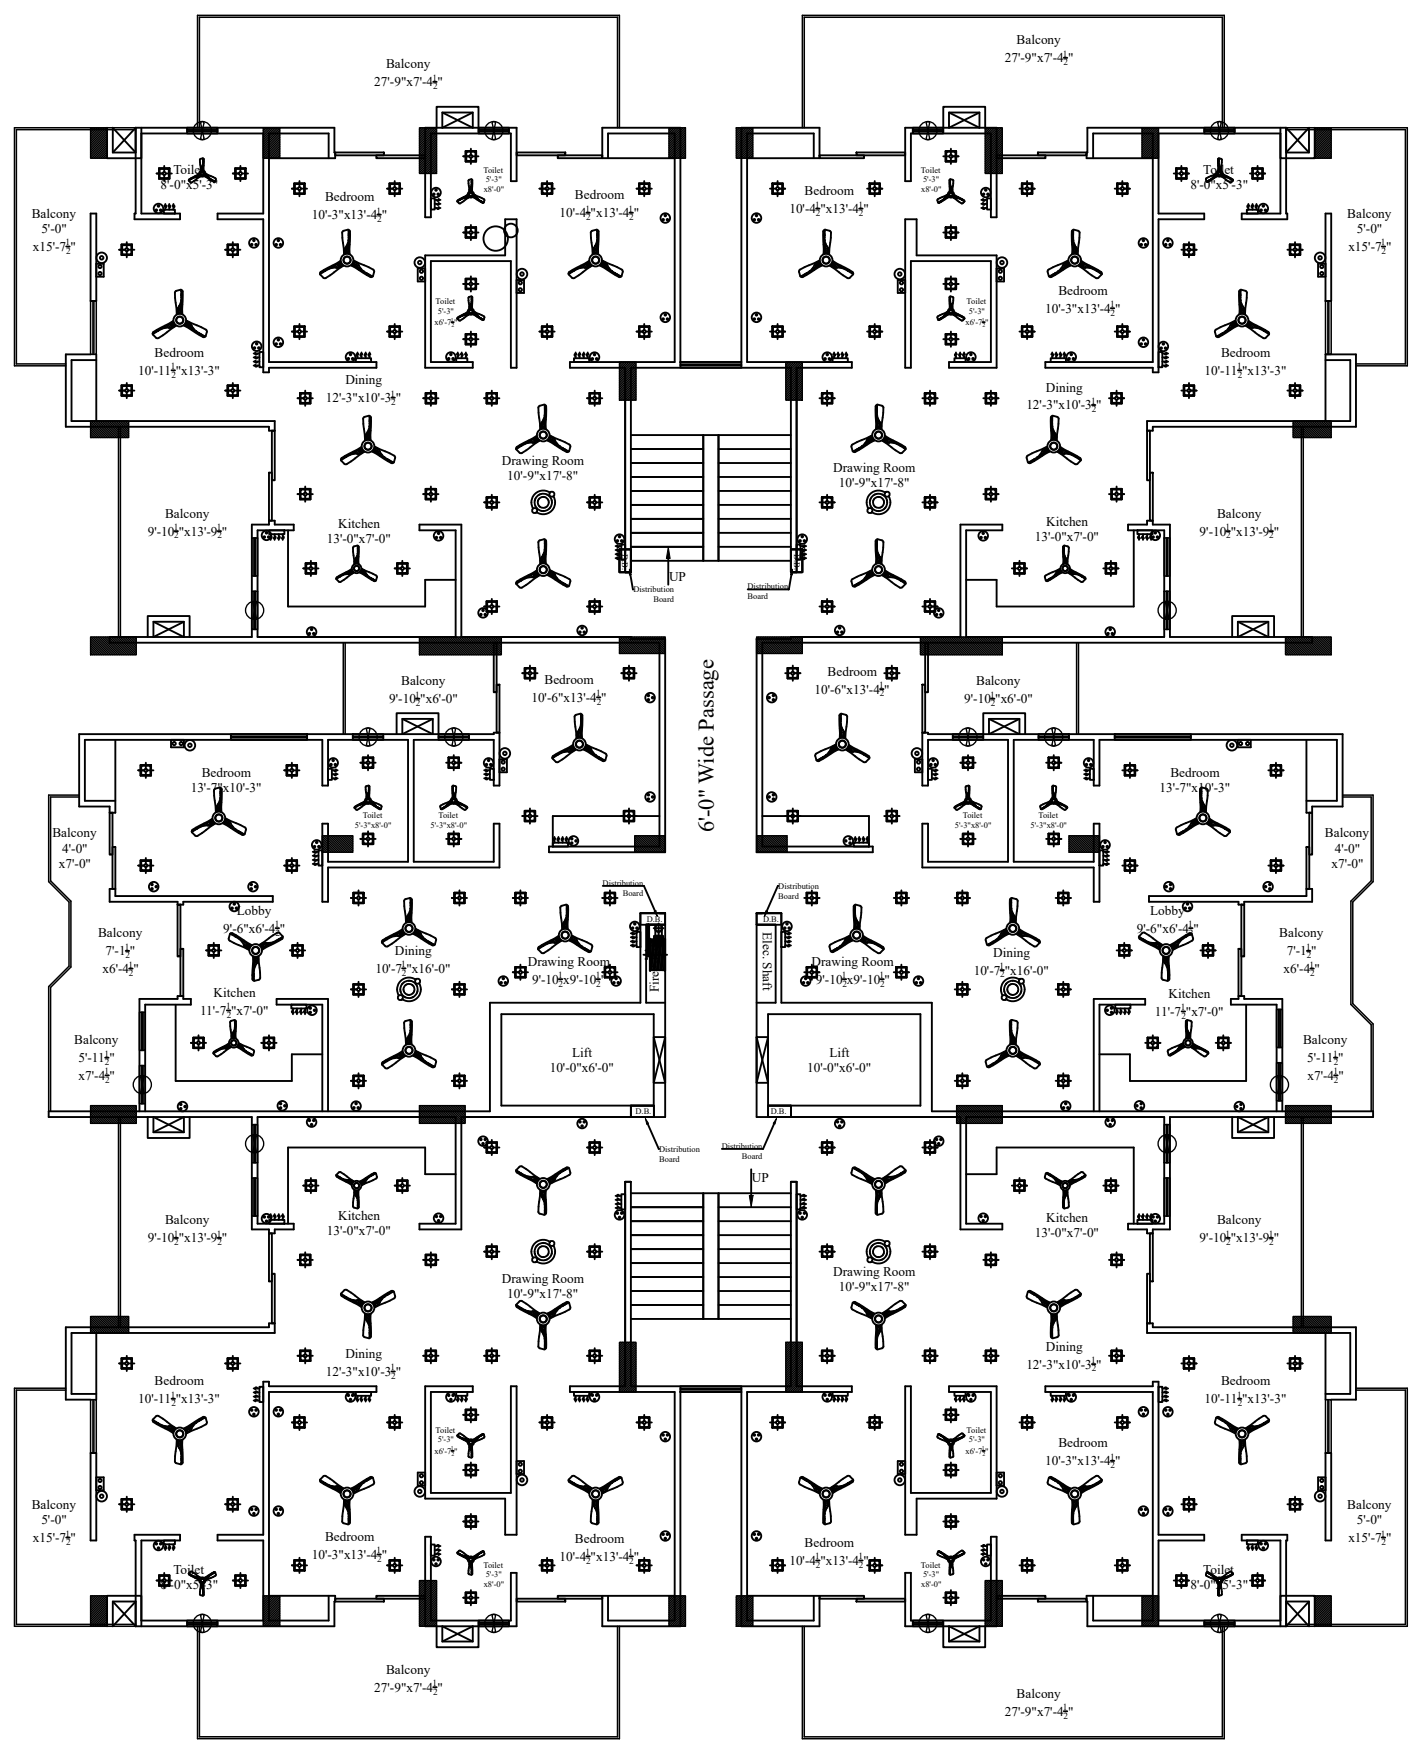


ELECTRICAL PLAN OF TYPICAL FLOOR'S

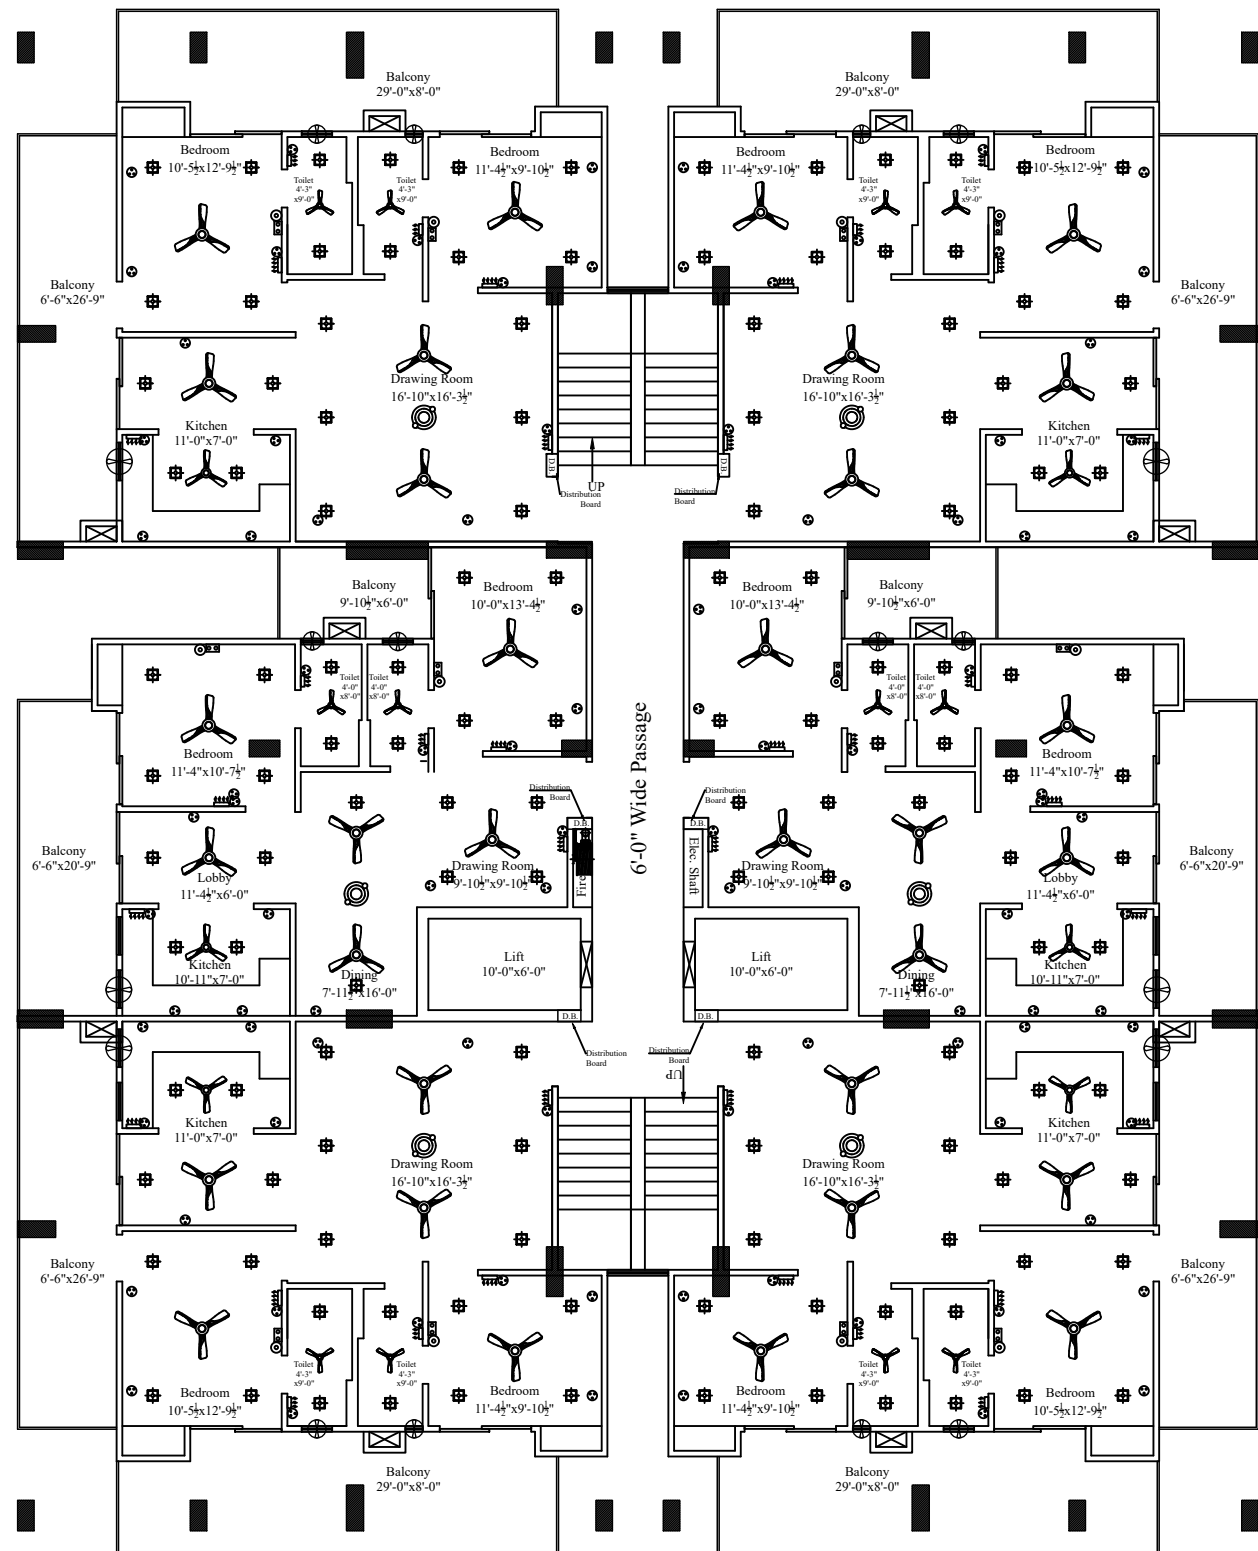


ELECTRICAL PLAN OF REDUCED FLOOR'S

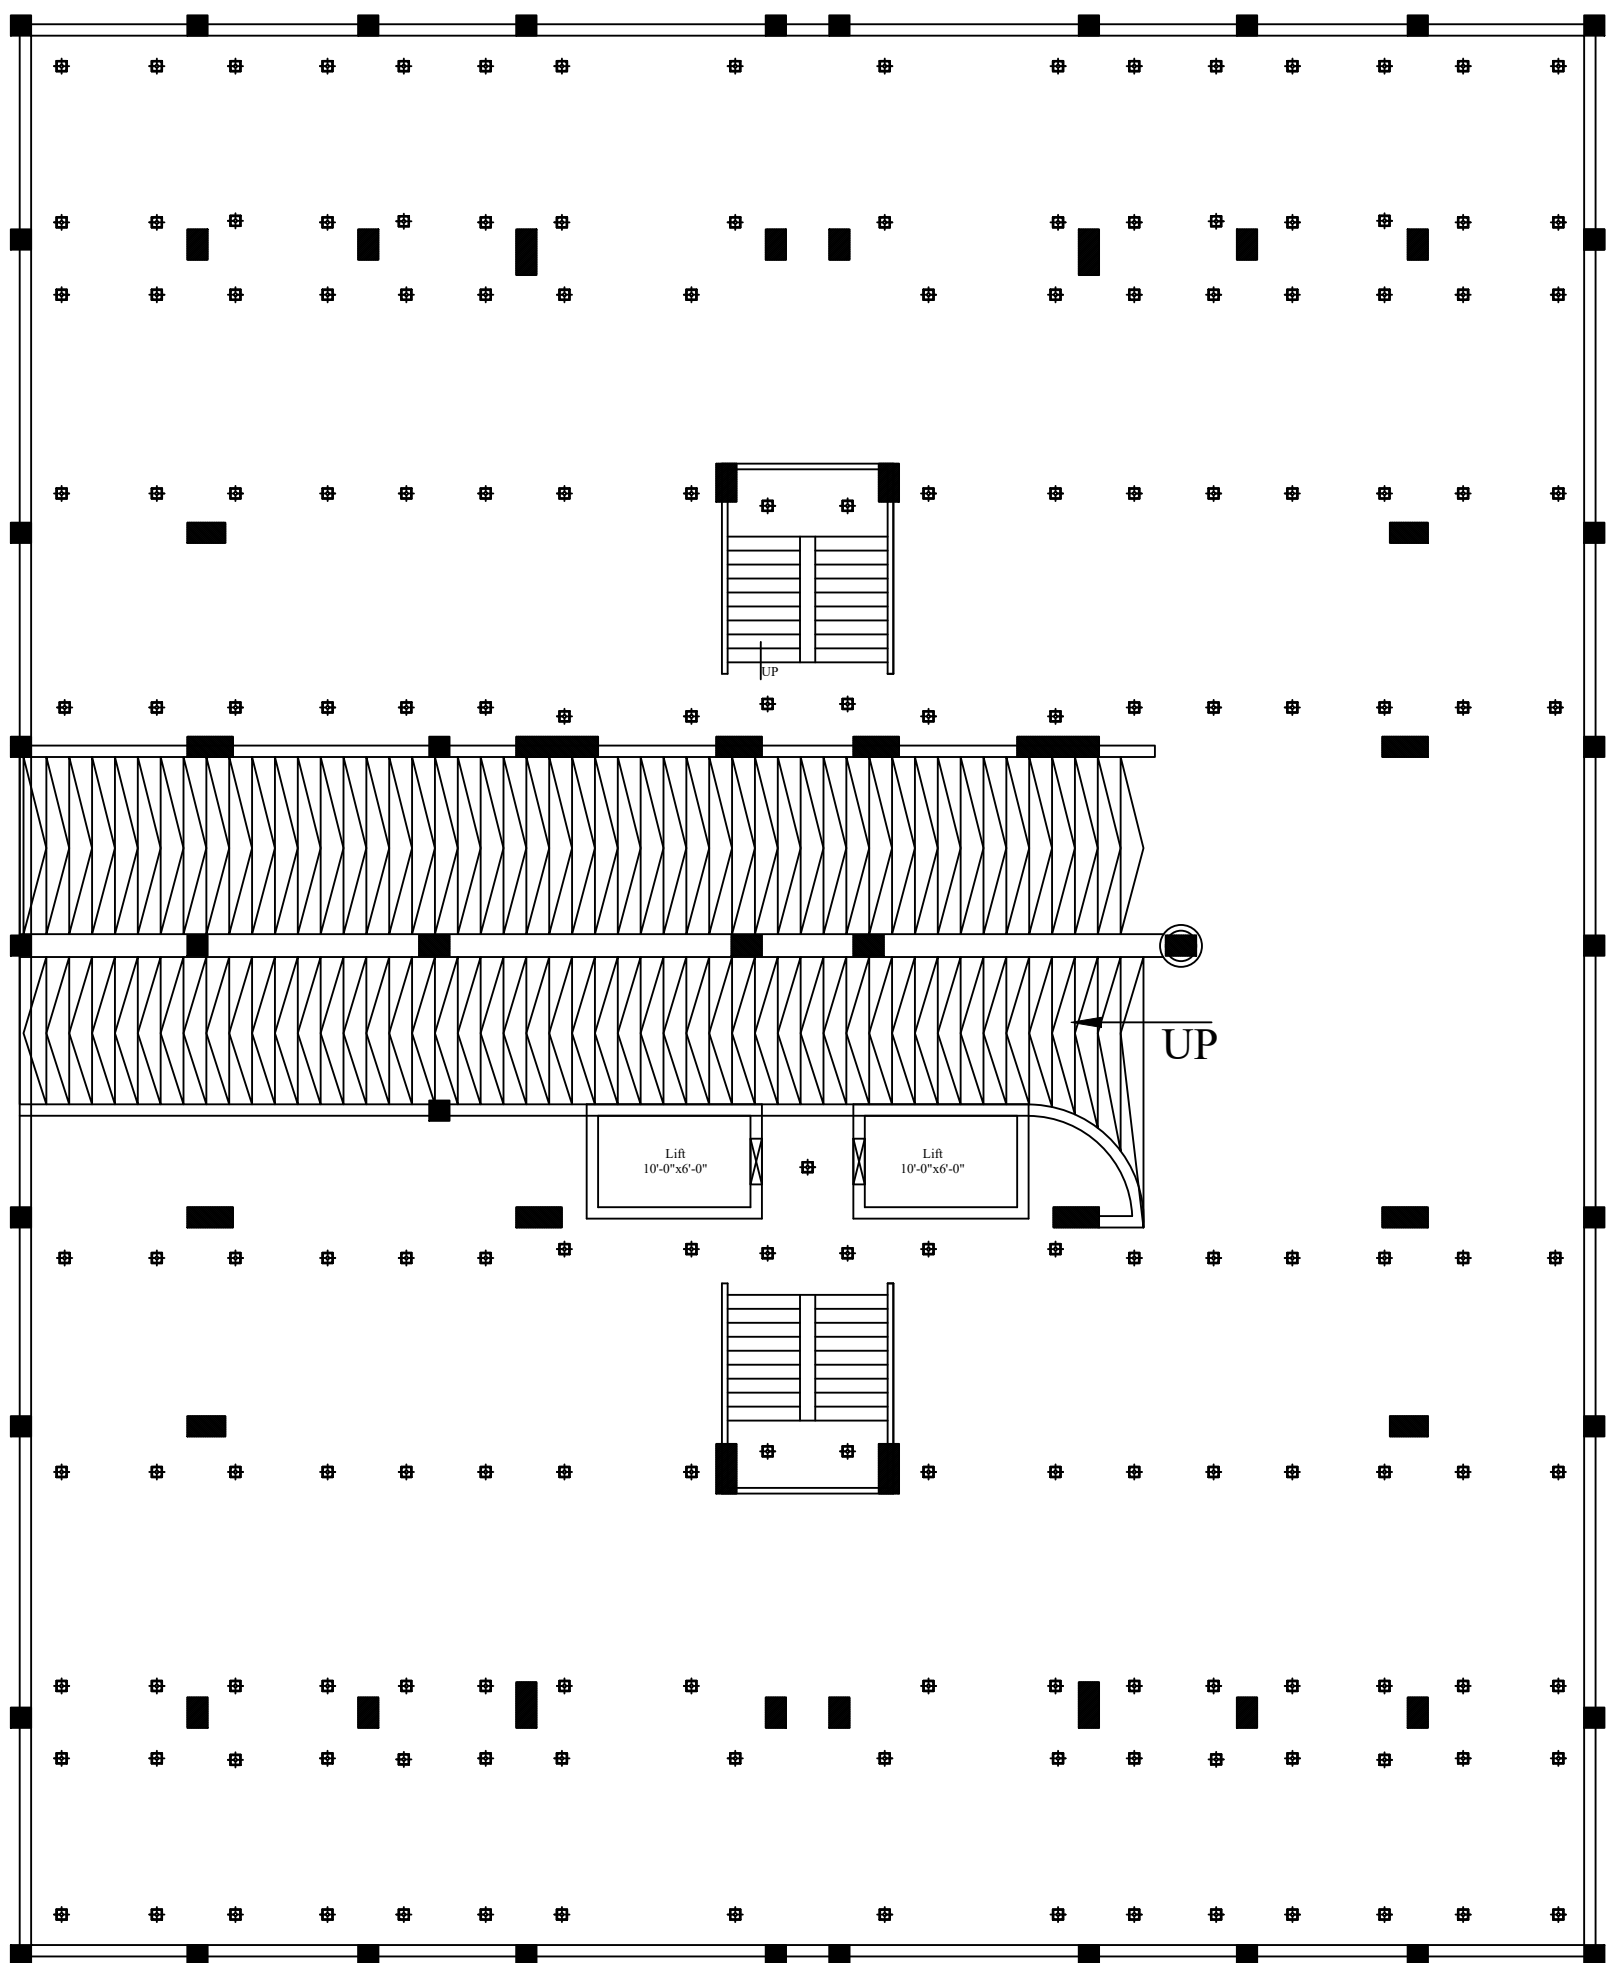

ELECTRICAL PLAN OF BASEMENT FLOOR

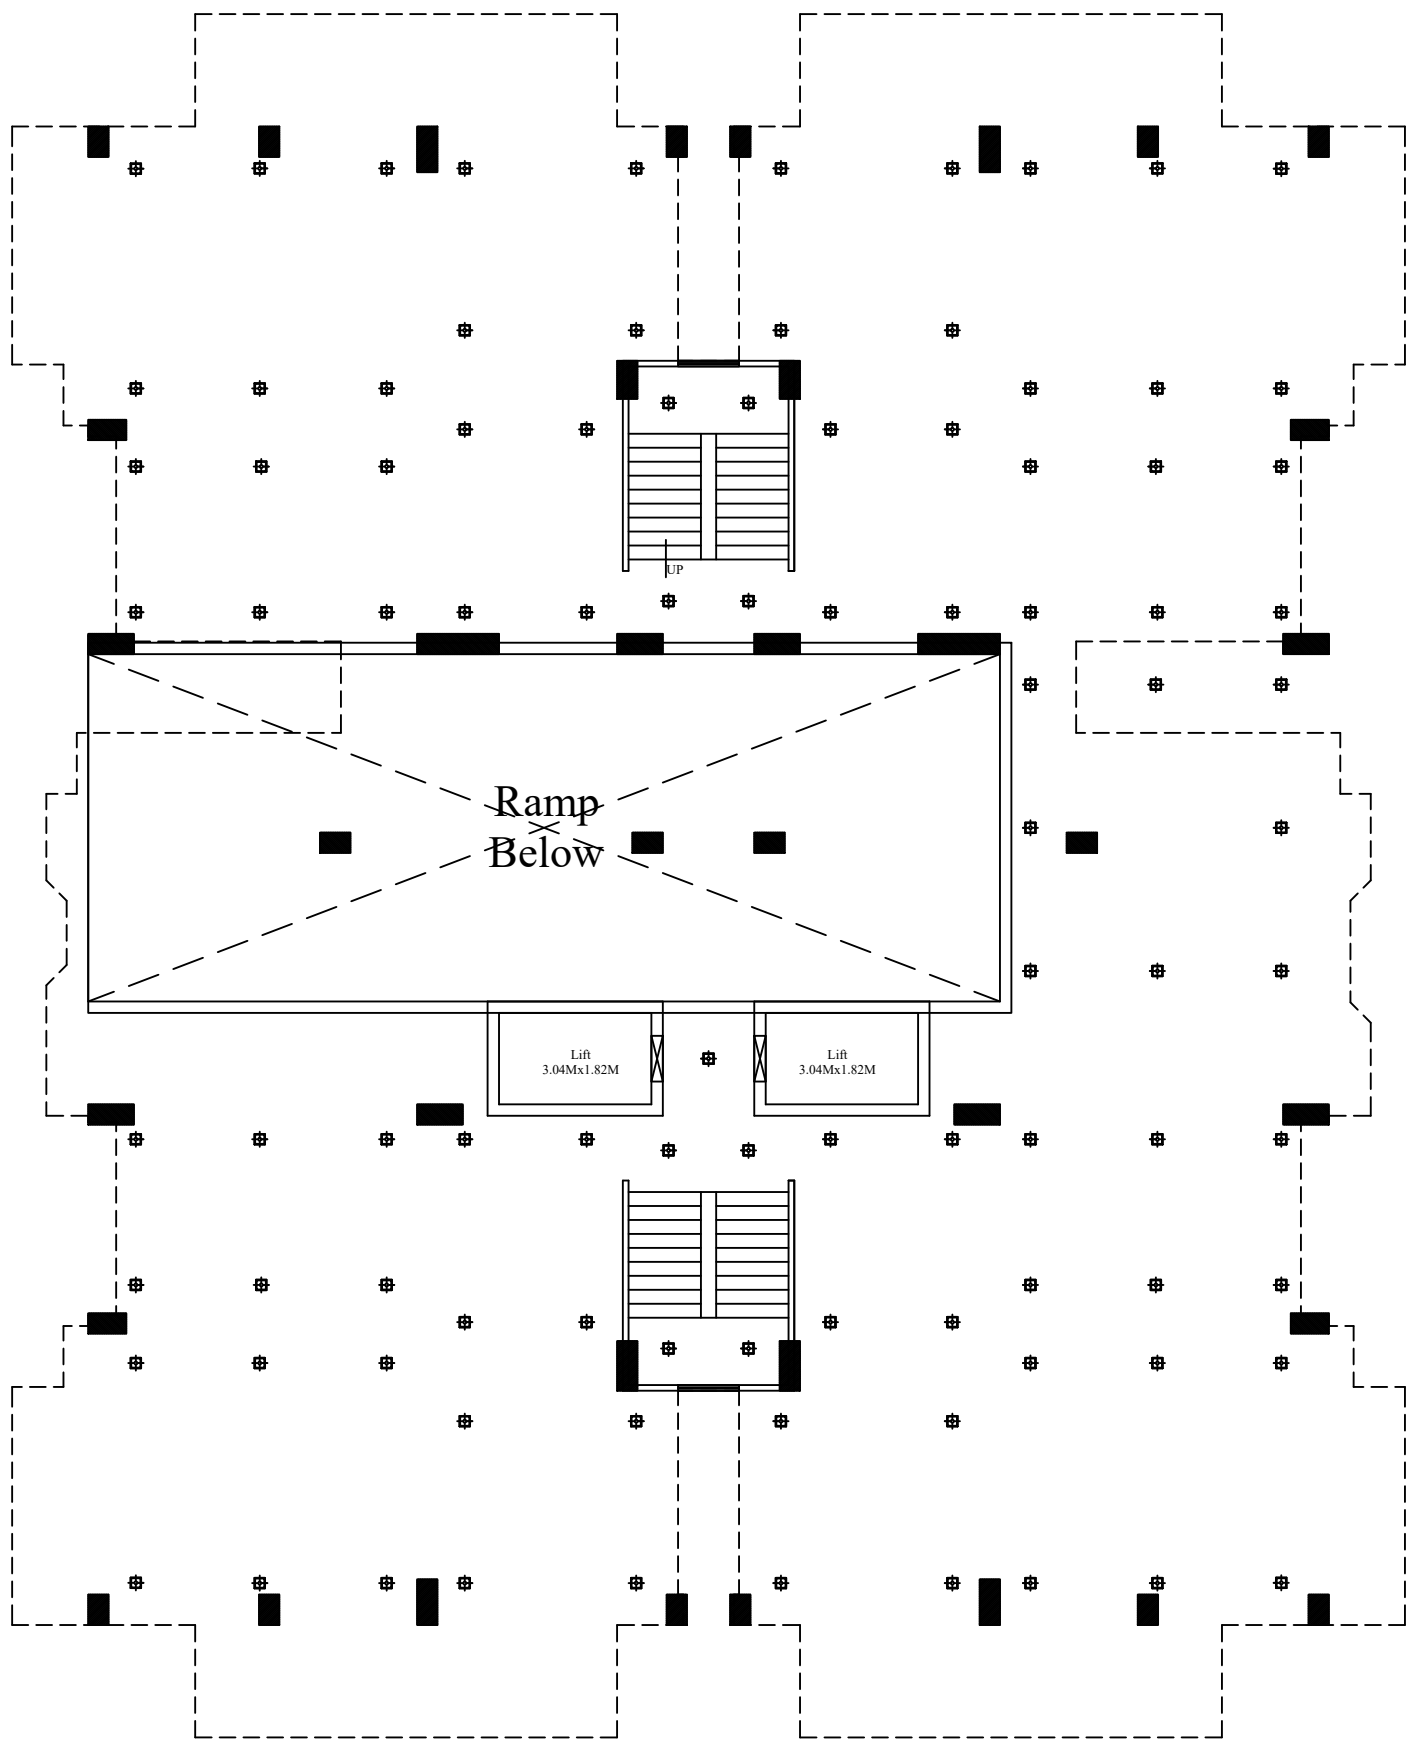

ELECTRICAL PLAN OF STILT FLOOR

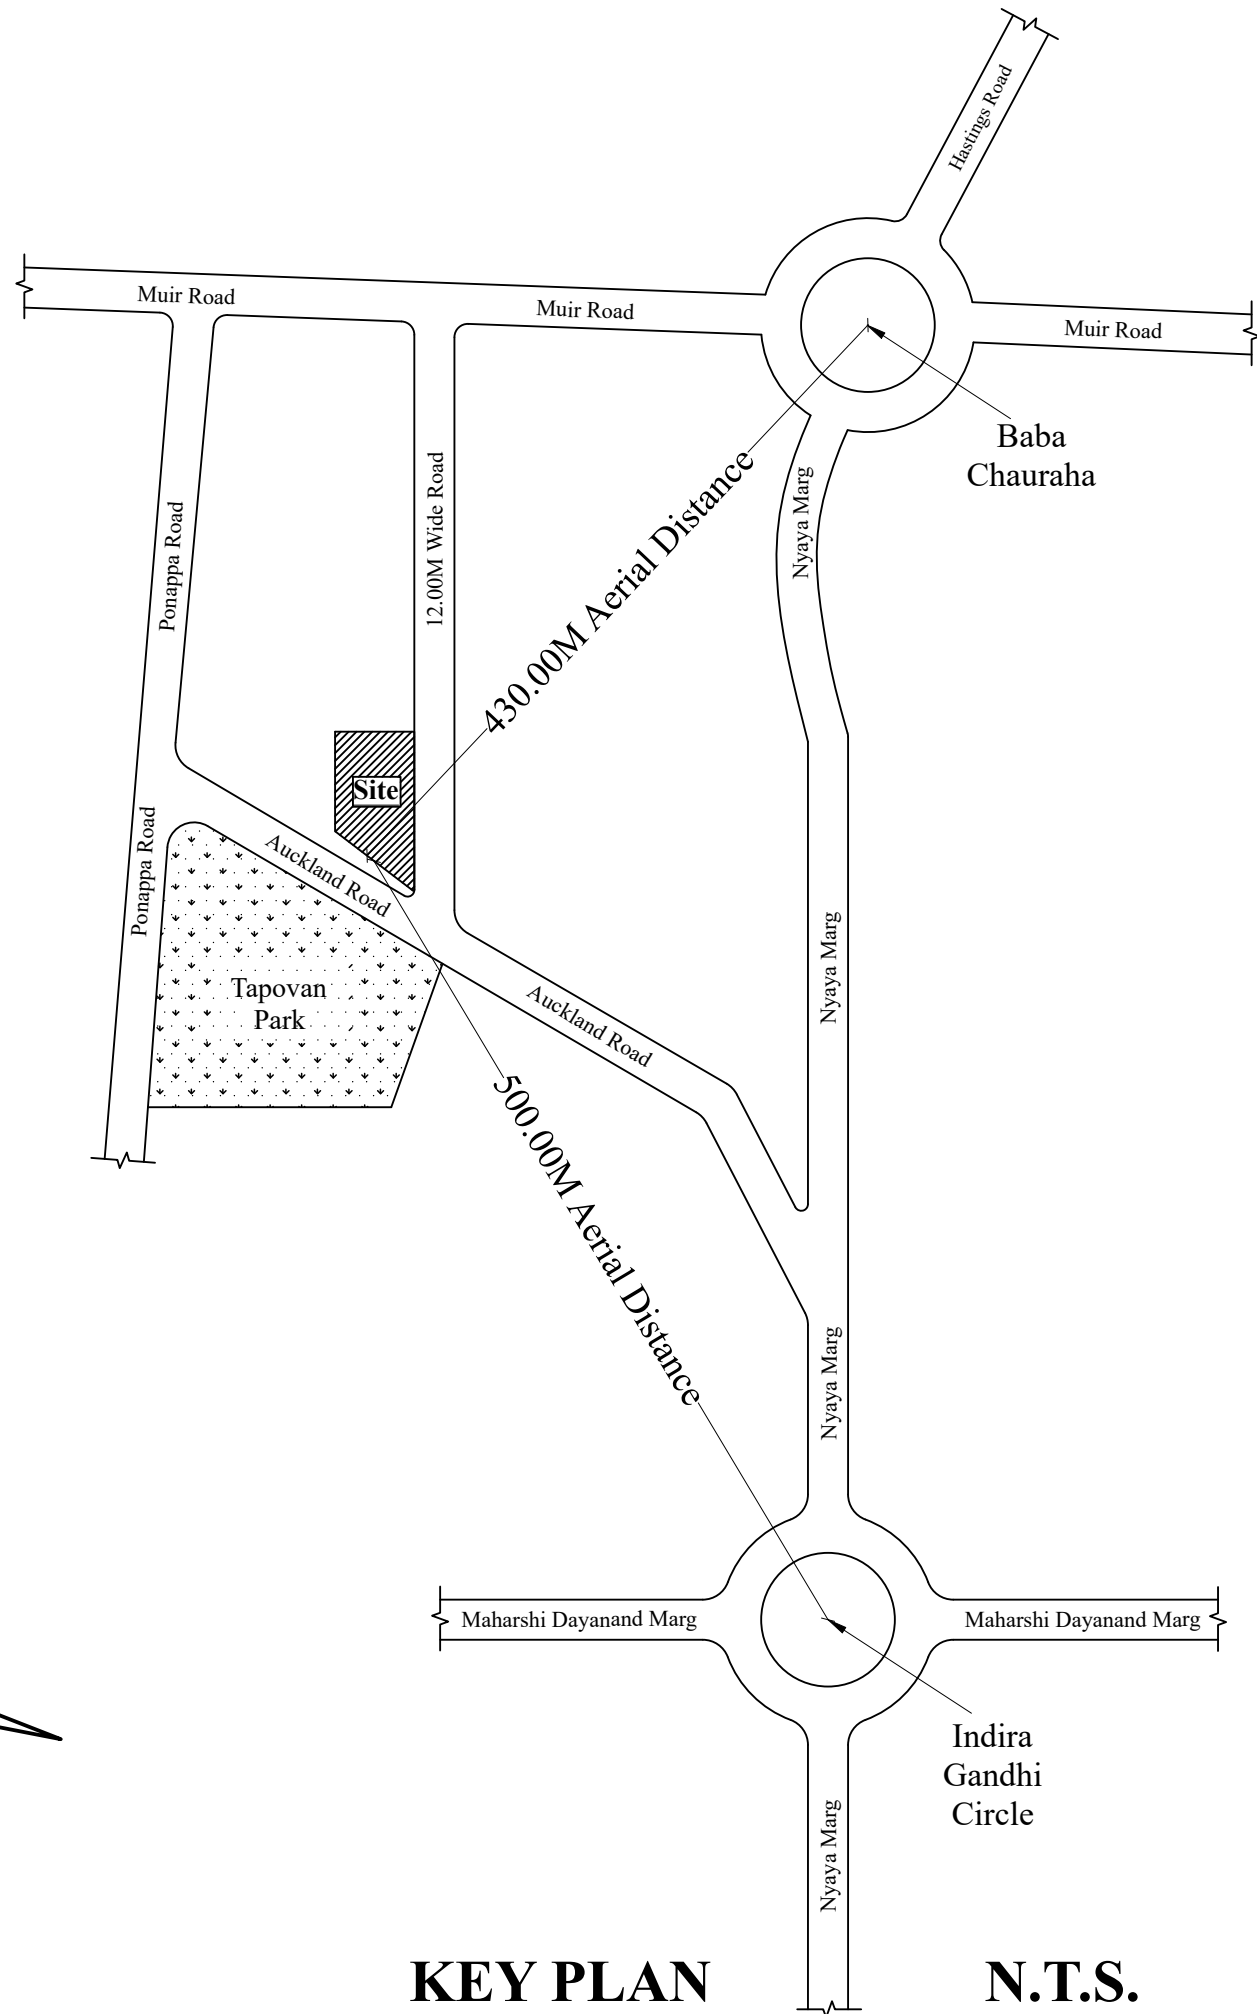

KEY PLAN

N.T.S.

**PROJECT TITLE** :Proposed Group Housing located on Part of Plot No.1 (Freehold) Situated at 3-Auckland Road, Near Cantonment Thana, District-Prayagraj, U.P.-211001. Belonging to Mr. Amit Goel S/O Late Virendra Kumar Goel.

**SCALE**

**OWNER'S SIGN**

**AAKRITI**  
architects & engineers  
k-1 prayag kunj, strachey road  
allahabad ph. 2260373

**ARCHITECT'S SIGN**