


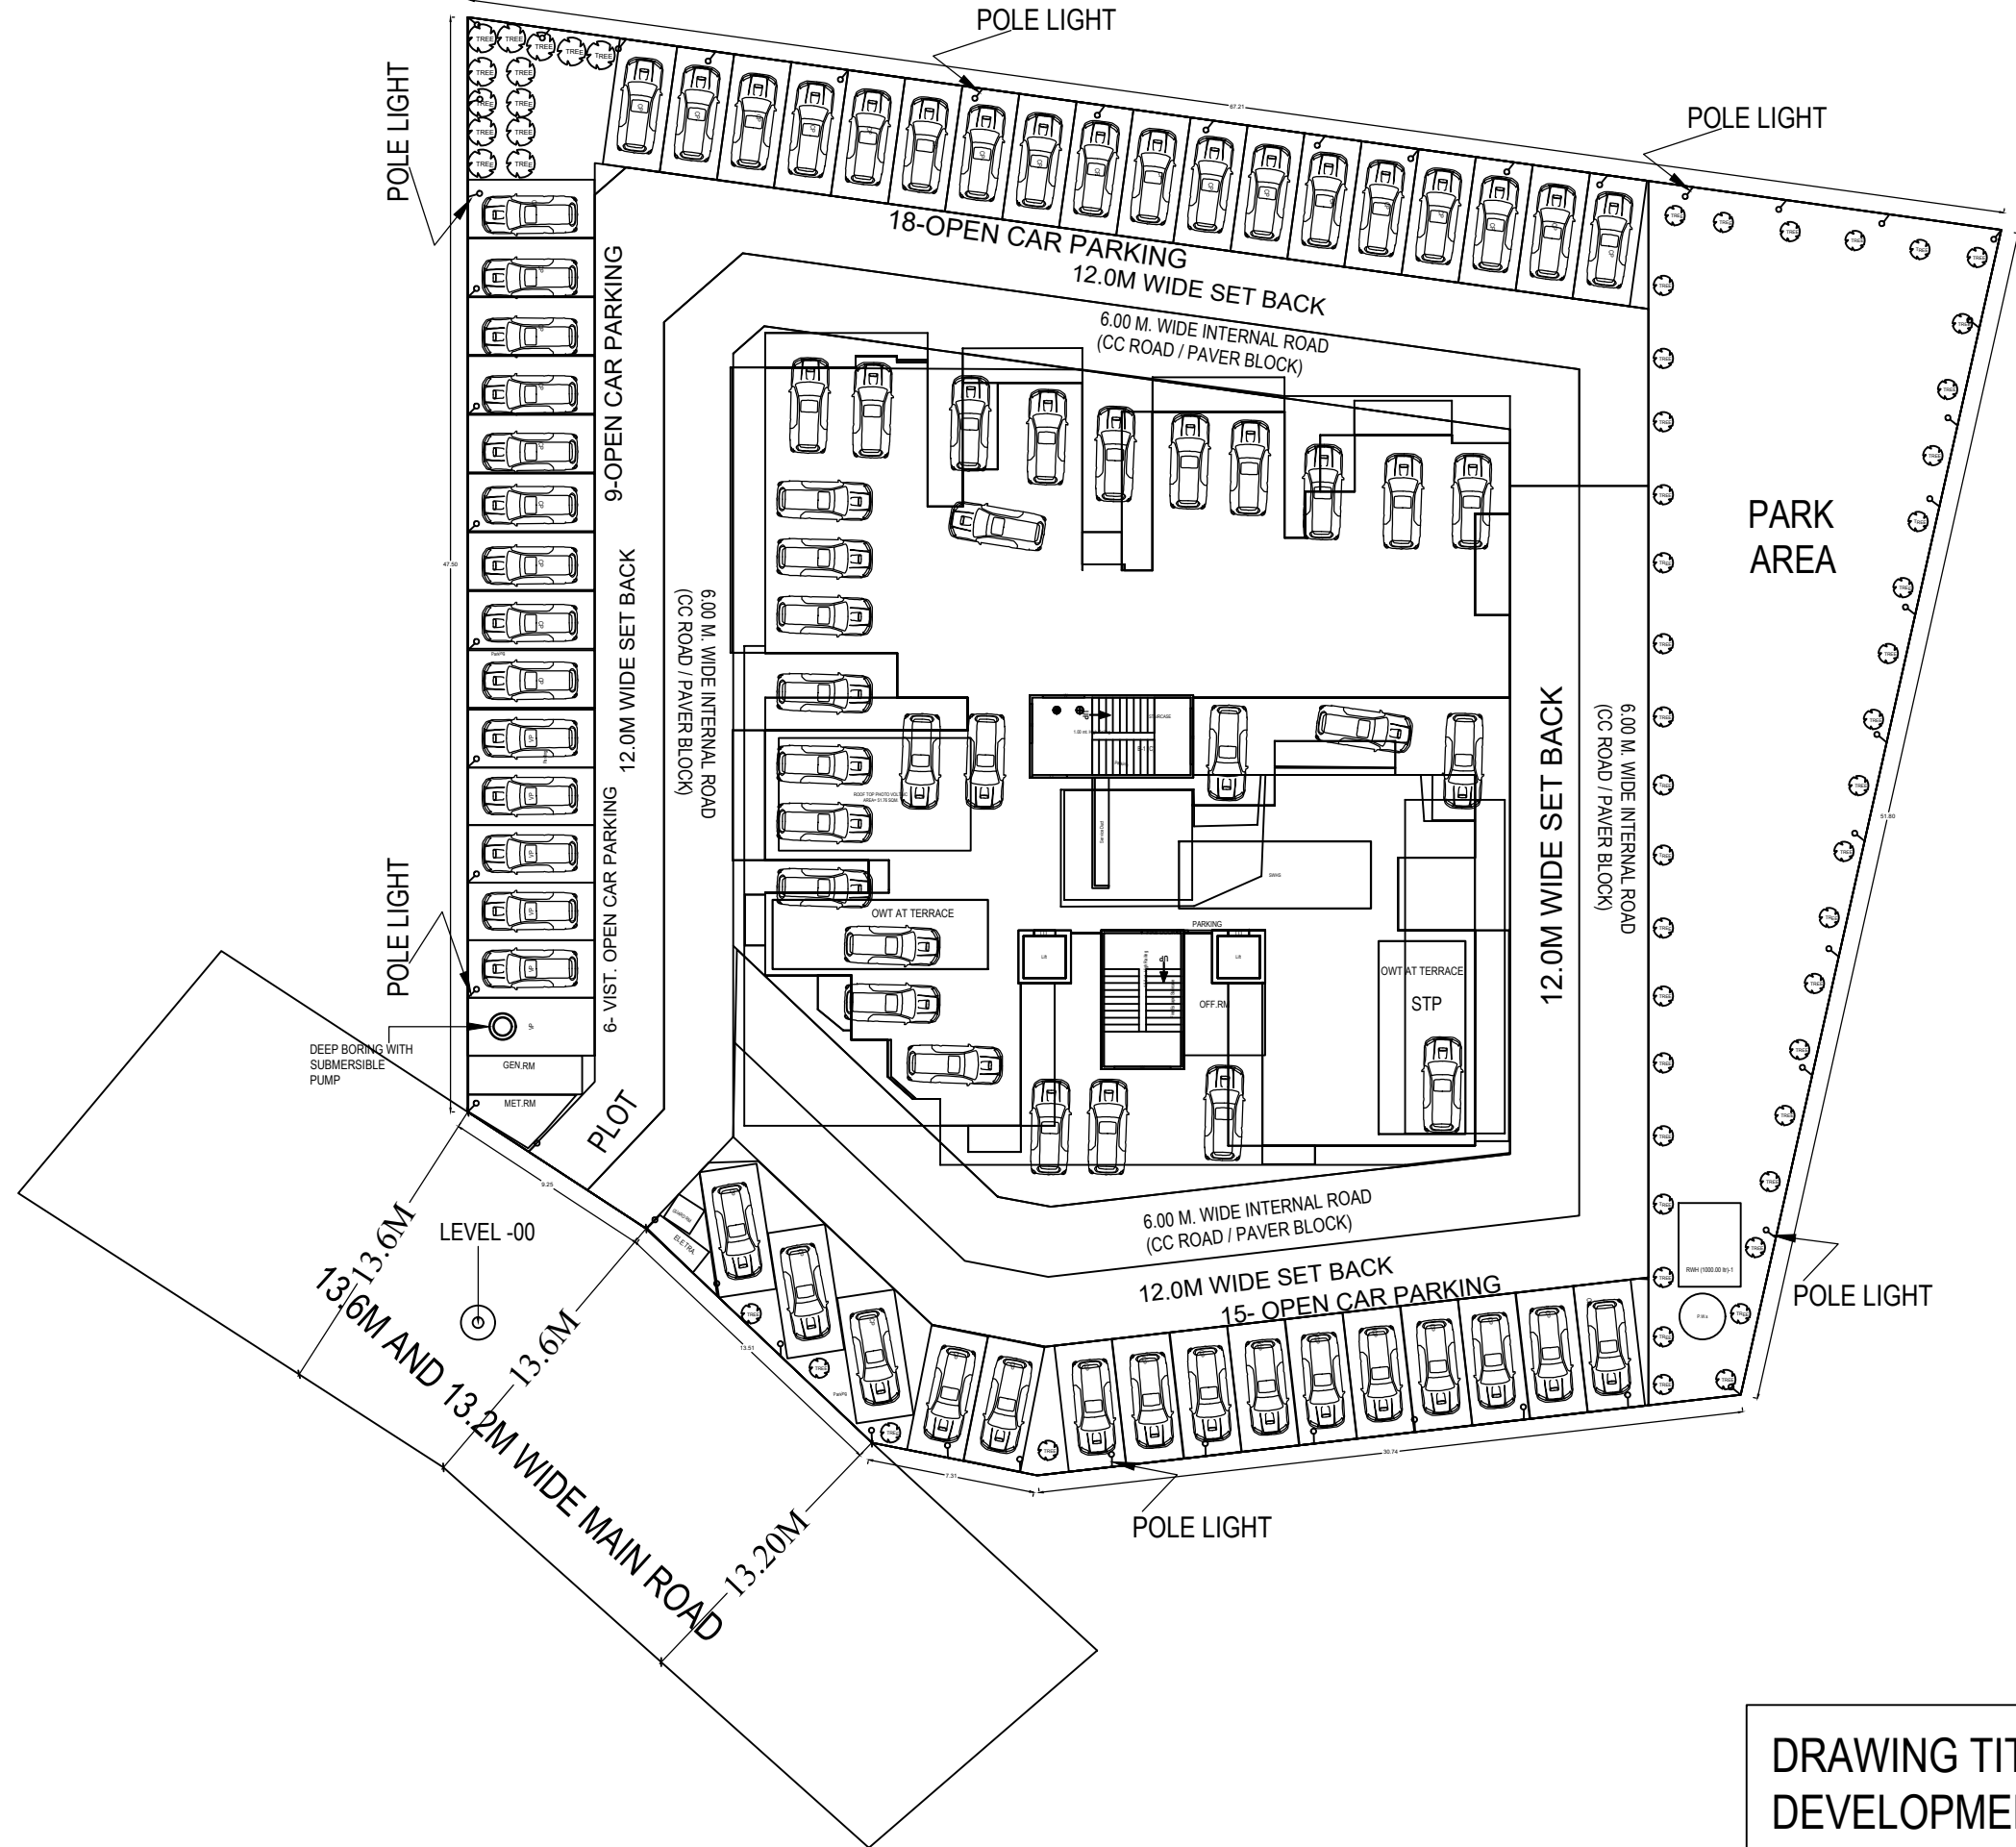

DRAWING TITLE:-
DEVELOPMENT WORK PLAN

ARCHITECT:-

Raj Kumar
RAJ KUMAR
(ARCHITECT)
C.A. 2010-49002



Project Title :-AFFORDABLE HOUSING PROJECT NAMED SURAJ ENCLAVE AT ARAZI NO. - 492 KA AND 492 KHA IN MAUZA- MARHAWA, PARGANA- SHIVPUR, TEHSIL - SADAR AND DISTRICT - VARANASI.

Owners:- 1. SHIVAKASHI HOMES PRIVATE LIMITED THROUGH DIRECTOR- MR. NARAYAN DUTT TIWARI, 2- MR. UDAY PRATAP SINGH S/O LATE RAM JE SINGH, 3- MR. AJAY KUMAR SINGH S/O LATE RAM JE SINGH, 4- DHANANJAY SINGH S/O LATE RAM JE SINGH, 5- ANIL KUMAR SINGH S/O LATE RAM JE SINGH, 6- LAXMAN SINGH S/O CHHAVI NATH SINGH, 7- SMT. SUSHILA SINGH W/O LATE HIMANCHAL SINGH, 8- RANJEET SINGH S/O LATE HIMANCHAL SINGH, 9- SUJEET SINGH S/O LATE HIMANCHAL SINGH, 10- SMT. SAVITRI DEVI W/O LATE HRIDAY NARAYAN SINGH, 11- GUNJAN SINGH S/O LATE HRIDAY NARAYAN SINGH, 12- SUNIL SINGH S/O LATE HRIDAY NARAYAN SINGH, 13- LAL BAHADUR SINGH S/O LATE RAM SURAT SINGH, 14- NISHA SINGH W/O LATE VEER BAHADUR SINGH, 15- MANNAT SINGH S/O LATE VEER BAHADUR SINGH, 16- LALIT KUMAR SINGH S/O LATE RAM PRATAP SINGH, 17- DILEEP KUMAR SINGH S/O LATE RAM PRATAP SINGH, 18- MUNNA SINGH S/O LATE RAM PRATAP SINGH, 19- MRITYUNJAY SINGH S/O LATE RAM AVTAR SINGH, 20- SANJAY SINGH S/O LATE RAM AVTAR SINGH, 21- SHIV SHANKAR SINGH S/O LATE RAMNATH SINGH, 22- SHAILENDRA SINGH S/O LATE RAMNATH SINGH, 23- DHARMENDRA KUMAR SINGH S/O LATE RAMNATH SINGH, 24- VIRENDRA PRATAP SINGH S/O LATE SANKATHA SINGH, 25- GYANENDRA PRATAP SINGH S/O LATE SANKATHA SINGH, 26- RAVINDRA PRATAP SINGH S/O LATE SANKATHA SINGH.