


U.G TANK IN BASEMENT



LEGEND:

S.No.	SYMBOL	DESCRIPTION
1.		CONCRETE WATER LINE TO FULL CONNECTION
2.		COPPER WATER LINE TO FULL CONNECTION
3.		STEEL WATER SUPPLY LINE
4.		GALVANIZED IRON WATER SUPPLY LINE
5.		GALVANIZED STEEL WATER SUPPLY LINE
6.		GROUNDWATER

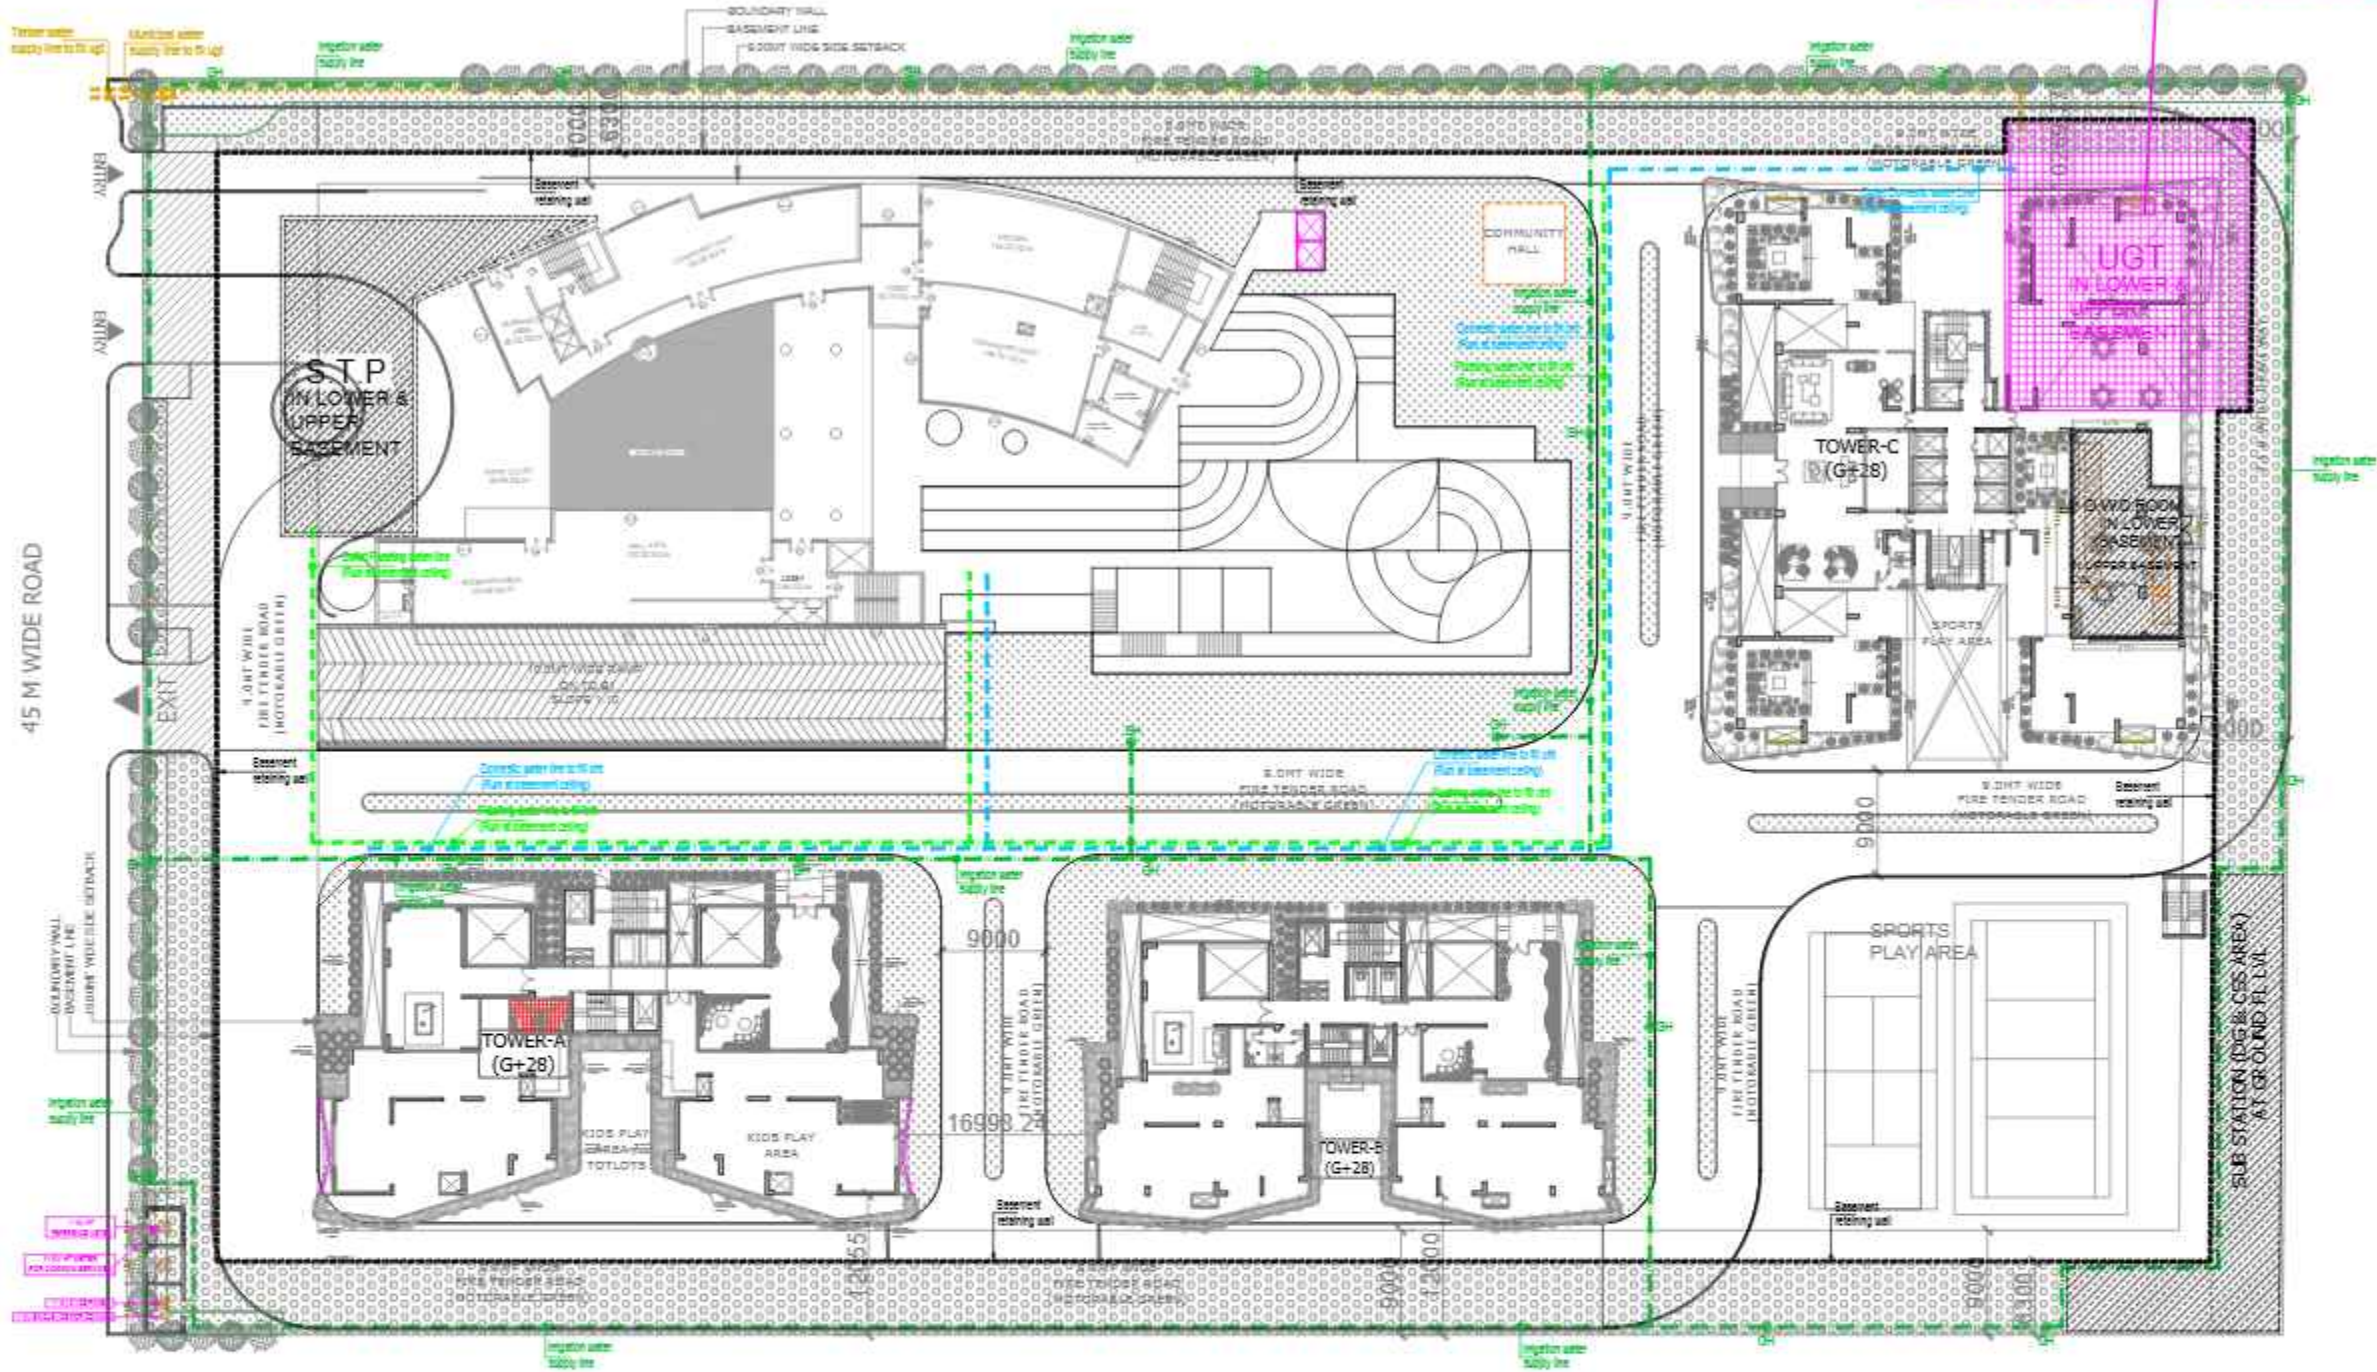

Rev. No.	Date	Revision

Project:
"COUNTY - 151"
 AT SECTOR-151, NODA

Title:
LAYOUT PLAN

Subtitle:
EXTERNAL WATER SUPPLY SYSTEM

Drawing Released for:

APPROVAL RIBA SUBMISSION

ADVANCE COPY CONSTRUCTION

Proj. No.: COUNTY - 151 - 05-02

Scale: 1:200 Drawn By: Anil Kambh

Date: July 2025 Design By: Sanyal Goe

Checked By: Anand Nayak

Architects:

Confluence

Architecture urban design hospitality interiors

8-21/102, Pt-4/11-20/102, 2nd floor, Naraina, New Delhi - 110028
 13-24/102, Pt-4/11-20/102, 2nd floor, Naraina, New Delhi - 110028

Services Consultant:

Cespl Consultants Pvt. Ltd.

16/20/2025, 2nd floor, Sector-151, NODA - 110028
 Tel: +91-11-26166111 Email: info@cespl.in, sales@cespl.in