


PRODUCED BY AN AUTODESK EDUCATIONAL PRODUCT

PRODUCED BY AN AUTODESK EDUCATIONAL PRODUCT

PRODUCED BY AN AUTODESK EDUCATIONAL PRODUCT

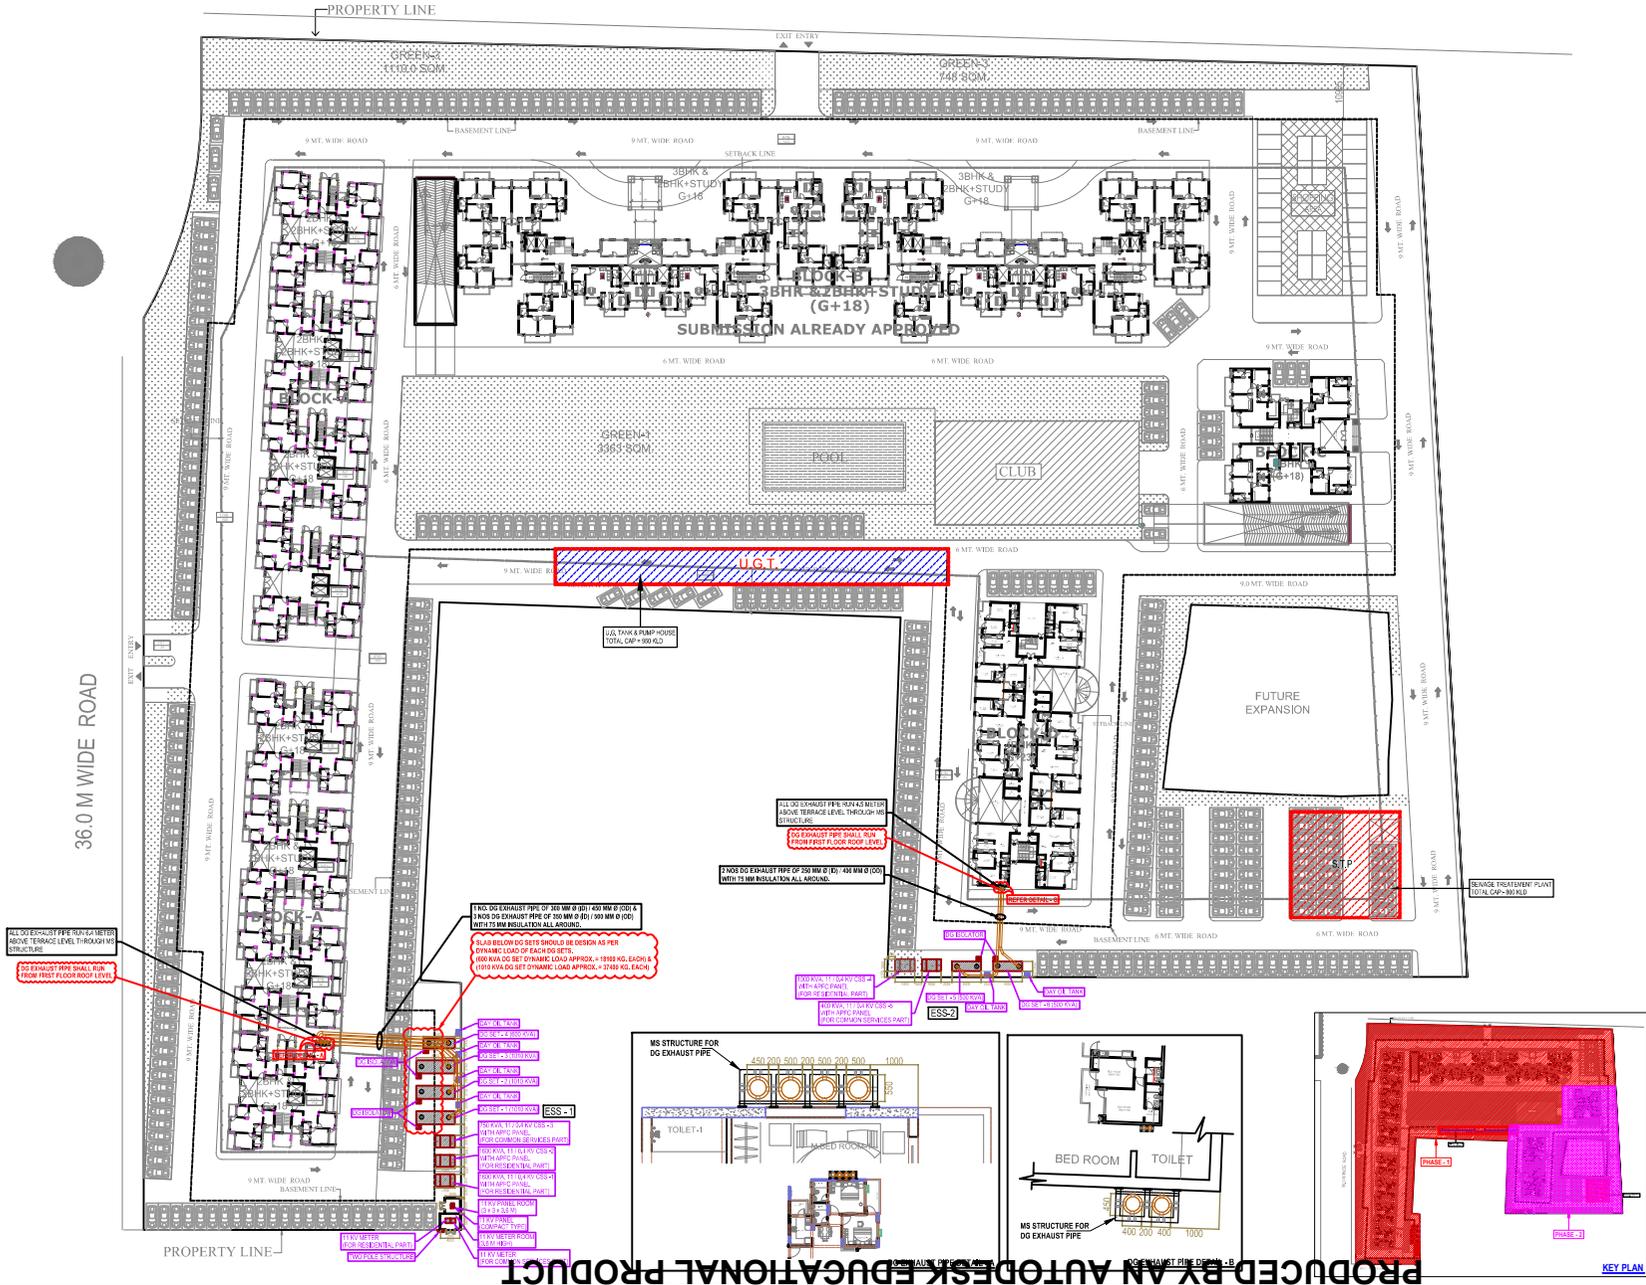

rev. no.	date	revision

Project: **GRAND OMAXE LUCKNOW**

Title: **SITE LAYOUT PLAN**

Subtitle: **MEP SETTING OUT PLAN**

drawing released for:
 INFORMATION SUBMISSION
 ADVANCE COPY CONSTRUCTION

Drwg. no.: **GRAND/EE-01** drawn by: **Mandeep**
 scale: **1:500** designed by: **M. Sadiq**
 date: **Nov 2018** checked by: **Anand Hasnalla**

Client: **OMAXE CONSTRUCTION LIMITED**
 Omaxe House, 2, L.B.C. KALKAJI, NEW DELHI-110019
 Ph. No. +91-11-4182200-216, FAX: +9111-2606-242345

Service consultant:
Consummate Engineering Services (P) Ltd.
 Noida Office: B-47, Sector-47, Noida - 201 301
 Tel: 0120-3202550
 Lucknow Office: R-08, Raees Puri, Gomti Nagar, Lucknow
 Tel: (0522) 8515485
 e-mail: me@cesps.in, website: www.cesps.in

PRODUCED BY AN AUTODESK EDUCATIONAL PRODUCT