



UPPER GROUND FLOOR PLAN
SCALE=1:200

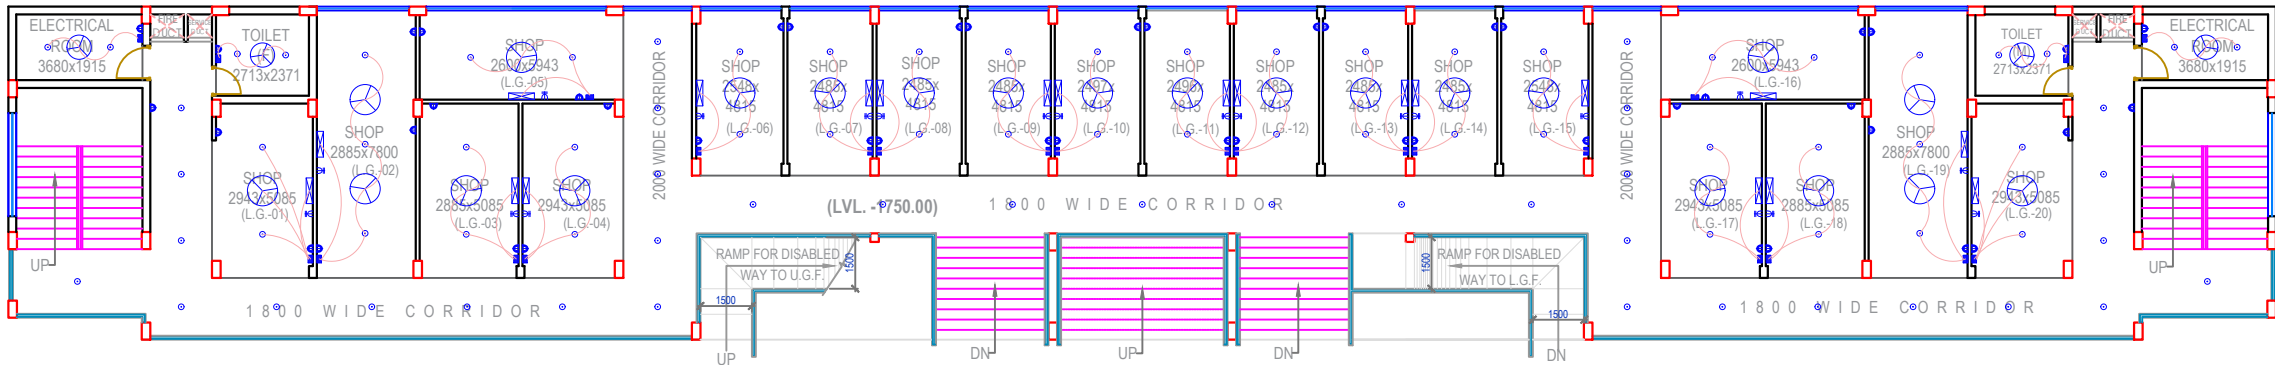

LOWER GROUND FLOOR PLAN
SCALE=1:200

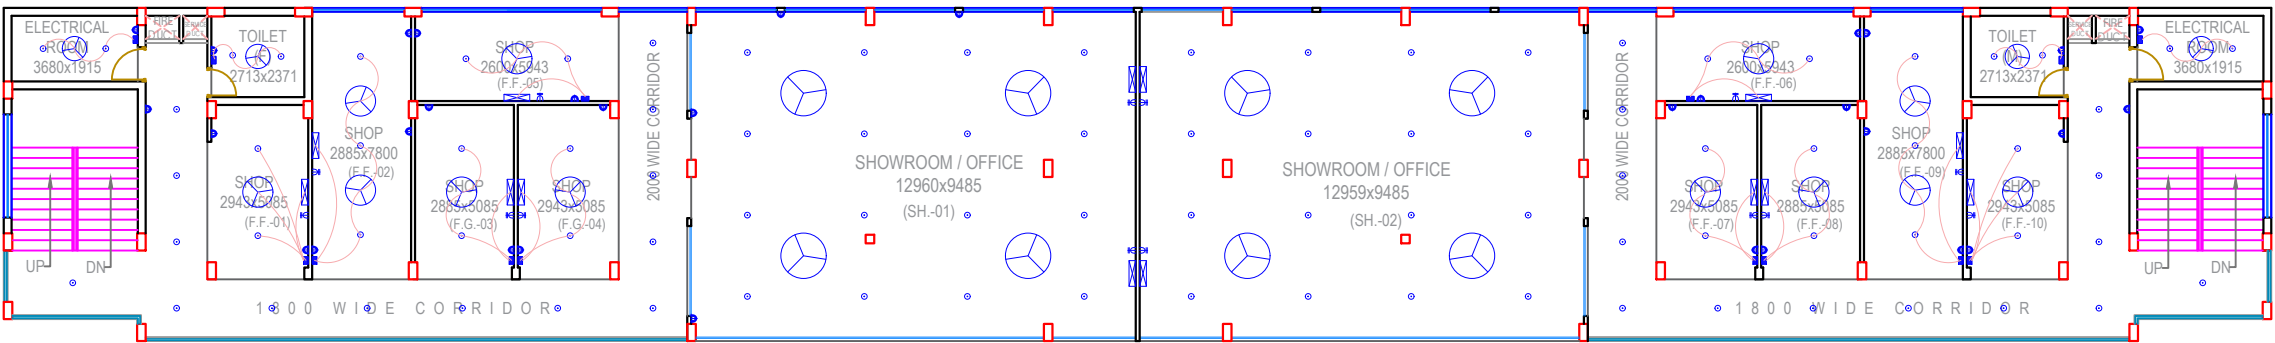

FIRST FLOOR PLAN
SCALE=1:200

ELECTRICAL LAYOUT

ARCHITECT:	DEVELOPER:		ESPACES		DATE - 22.12.2020
PROPOSED SHOPPING ALONG STREET IN HOUSING SCHEME(ELDECO SHAURYA) AT VILLAGE- CHANDRAWAL, VILLAGE- NATKUR, VILLAGE-NOOR NAGAR BHADARSA, VILLAGE- BIJNORE, LUCKNOW INDUSTRIAL DEVELOPMENT AUTHORITY AREA, LUCKNOW		NOTE:		HOUSING SCHEME LAYOUT APPROVED VIDE PERMIT NO.424, DATED 02.11.2015	