


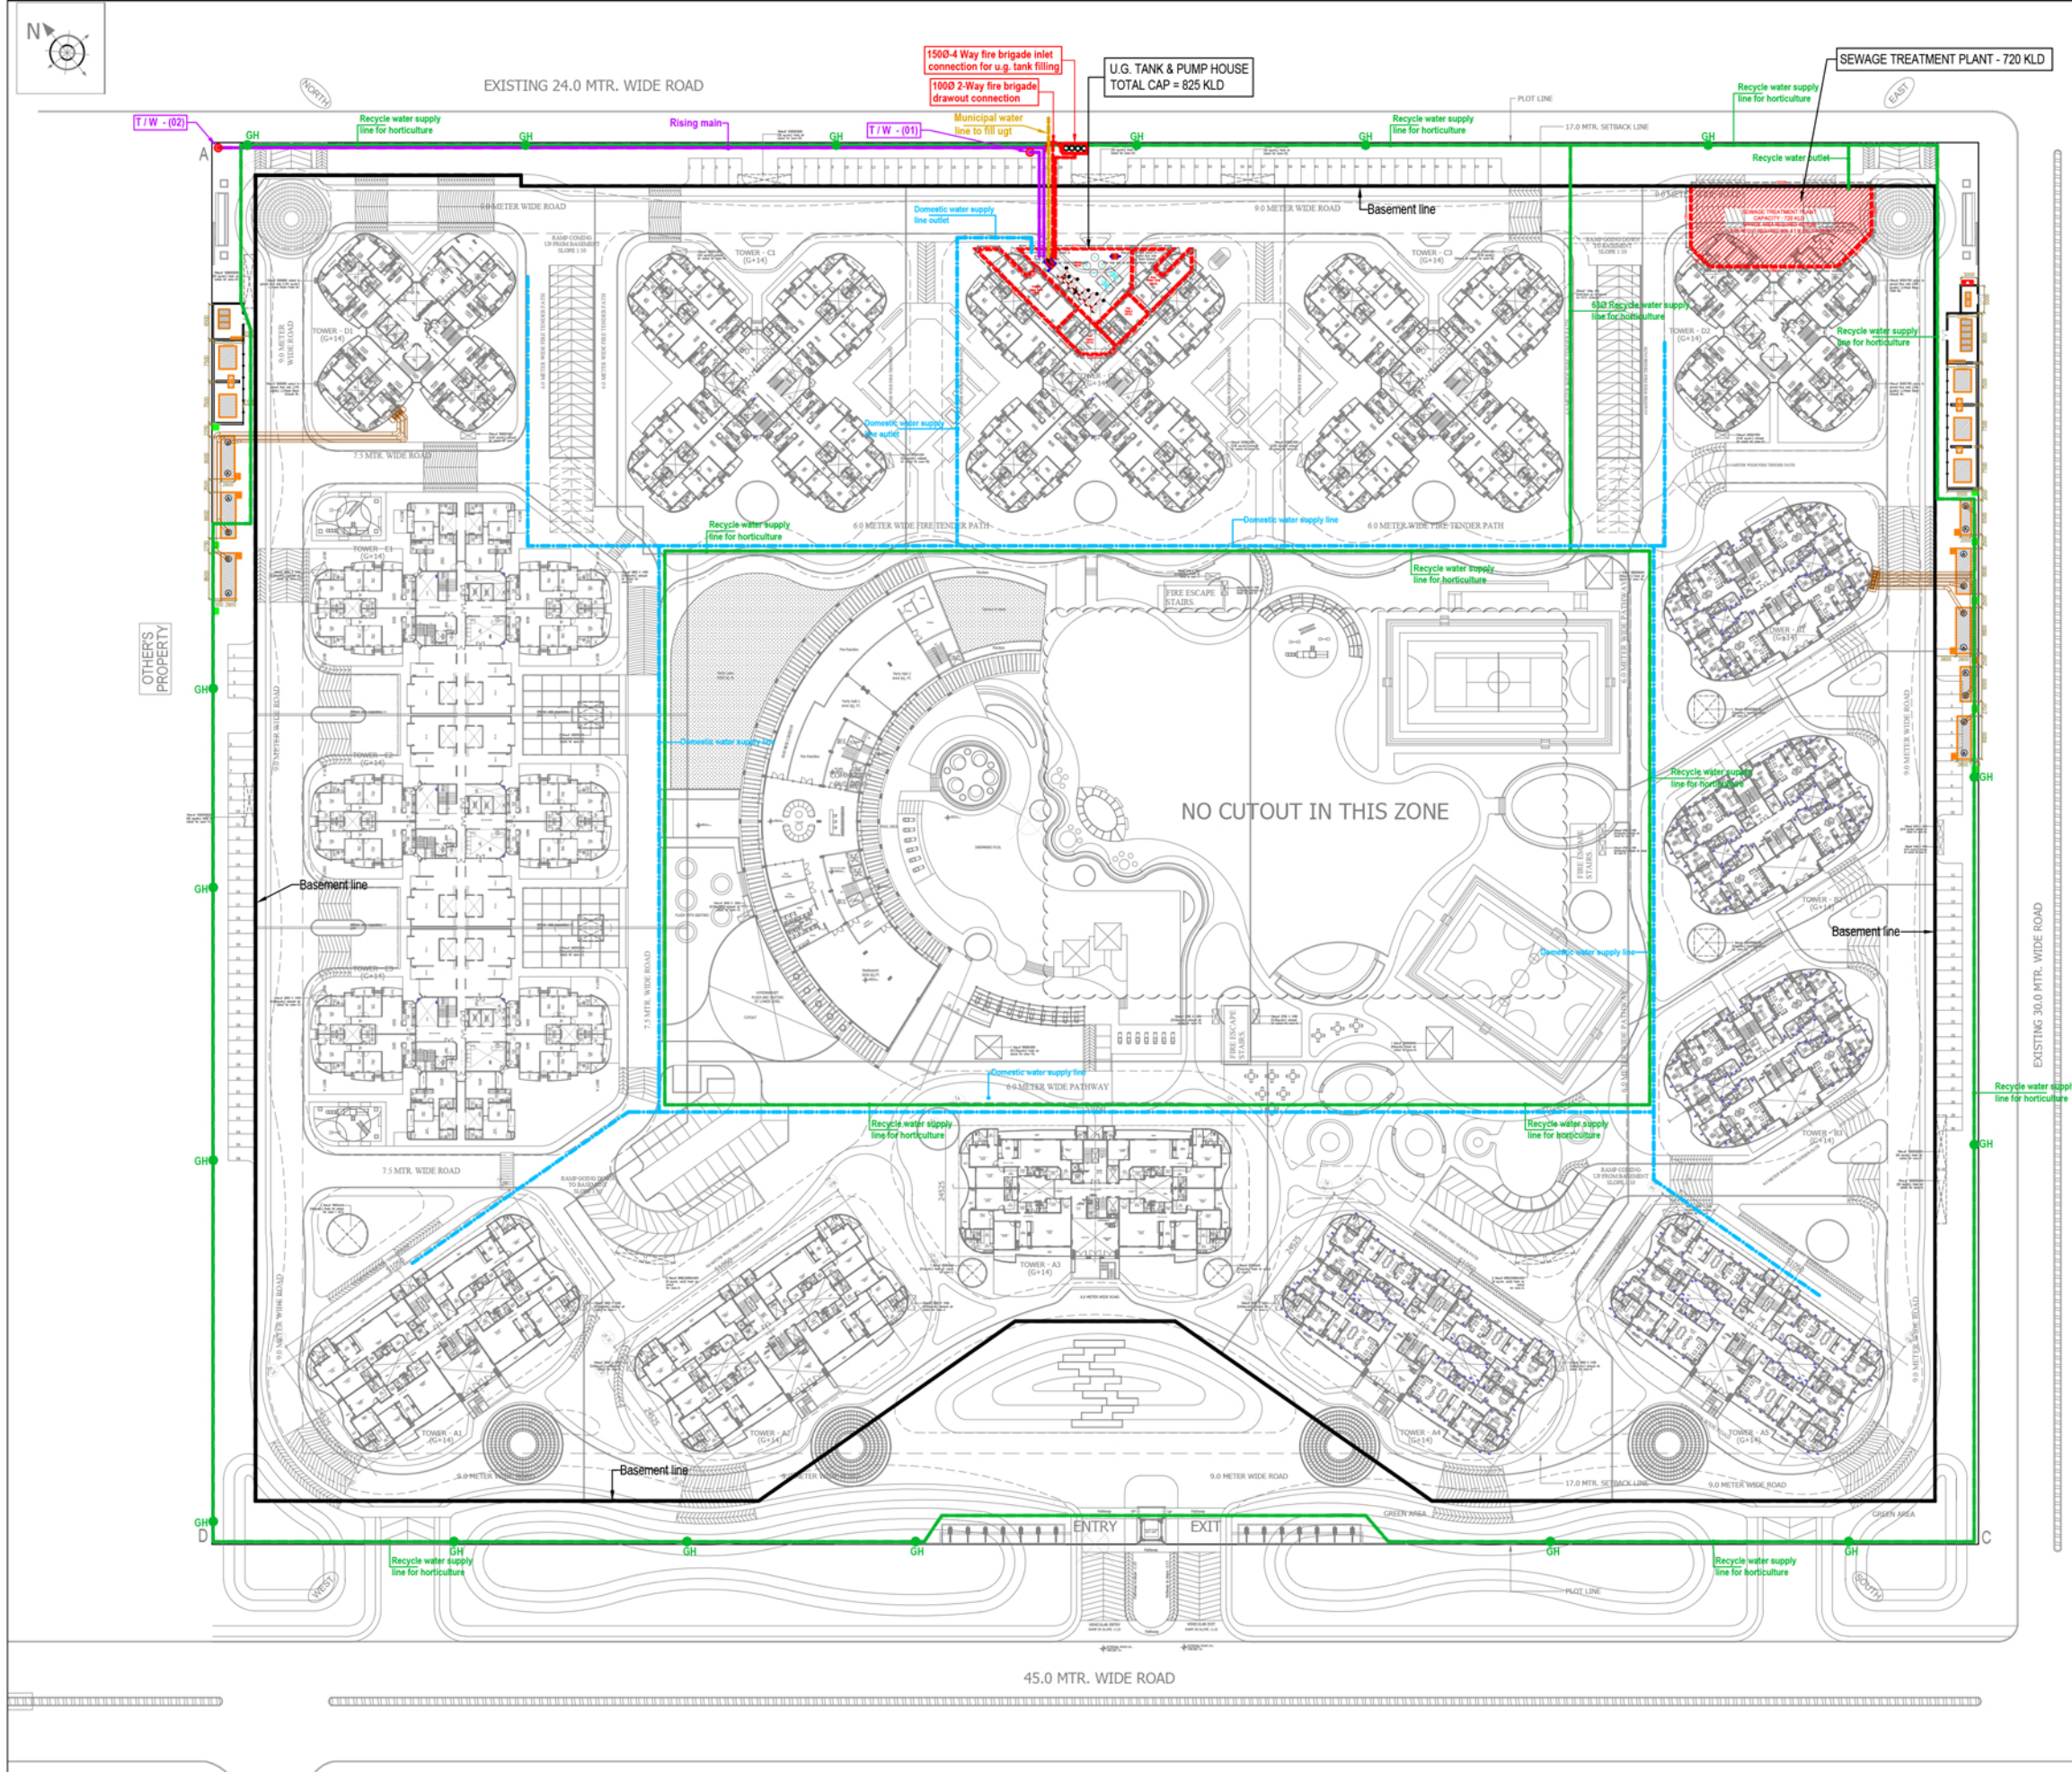

LEGEND :		
S. No.	SYMBOL	DESCRIPTION
1.		DOMESTIC WATER SUPPLY LINE
2.		RISING MAINS FROM TUBE WELL
3.		RECYCLED WATER SUPPLY PIPE LINE
4.		MUNICIPAL WATER SUPPLY PIPE LINE
5.		GARDEN HYDRANT
6.		PROPOSED TUBE WELL
7.		

Rev. No.	Date	Revision
Project : RISHITA MULBERRY HEIGHTS SITUATED AT POCKET-6 SECTOR-C AT SUSHANT GOLF CITY, HI-TECH TOWNSHIP LUCKNOW.		
Title : LAYOUT PLAN		
Subtitle : EXTERNAL WATER SUPPLY SYSTEM		
Drawing Released For : ☐ APPROVAL ☒ RERA. SUBMISSION ☐ ADVANCE COPY ☐ CONSTRUCTION		
Drg. No : Rishita MH / ES - 03		
Scale : 1 : 600	Drawn By : Amit Kamboj	
Date : Jan. 2019	Design By : Devesh Agarwal	
Ckd By : Anand Havella		
Architects : dfi DESIGN FORUM INTERNATIONAL K-47, KAILASH COLONY, NEW DELHI 110048 TEL: +91-11-46556600 FAX: +91-11-46556601		
Services Consultant : Consummate Engineering Services (P) Ltd. Noida Office : B - 67, Sector - 67, Noida - 201 301 Tel : (0120) 2303990 / (32 Lines) Lko. Office : R 006, Rohtas Plumeria, Gomti Nagar, Lucknow e mail : mail@cespln, website : www.cespln		