

PROJECT :-
 PRAHDHAN MANTRI AWAS YOJNA AT
 SHARDA NAGAR EXTENSION LUCKNOW


CLIENT :-
 LUCKNOW DEVELOPMENT AUTHORITY

BUILDING :-
 RESIDENCE

DRG. TITLE :-
 PLUMBING DRAWING

NOTES :-
 1. ALL DIMENSIONS ARE IN MM.
 2. WRITTEN DIMENSION IS TO BE FOLLOWED.
 3. THIS DRG. IS THE PROPERTY OF M/S ARCH DOT CREATION ARCHITECTS & INTERIOR DESIGNERS THIS COPIED BLUEPRINT TO BE SUBMITTED TO THE ARCHITECT BEFORE THE FINAL SUBMISSION OF THE ARCHITECT.
 4. ANY DISCREPANCY IN THE DRAWING IS TO BE BROUGHT TO THE NOTICE OF THE ARCHITECT BEFORE DECISION.

KEY PLAN :-

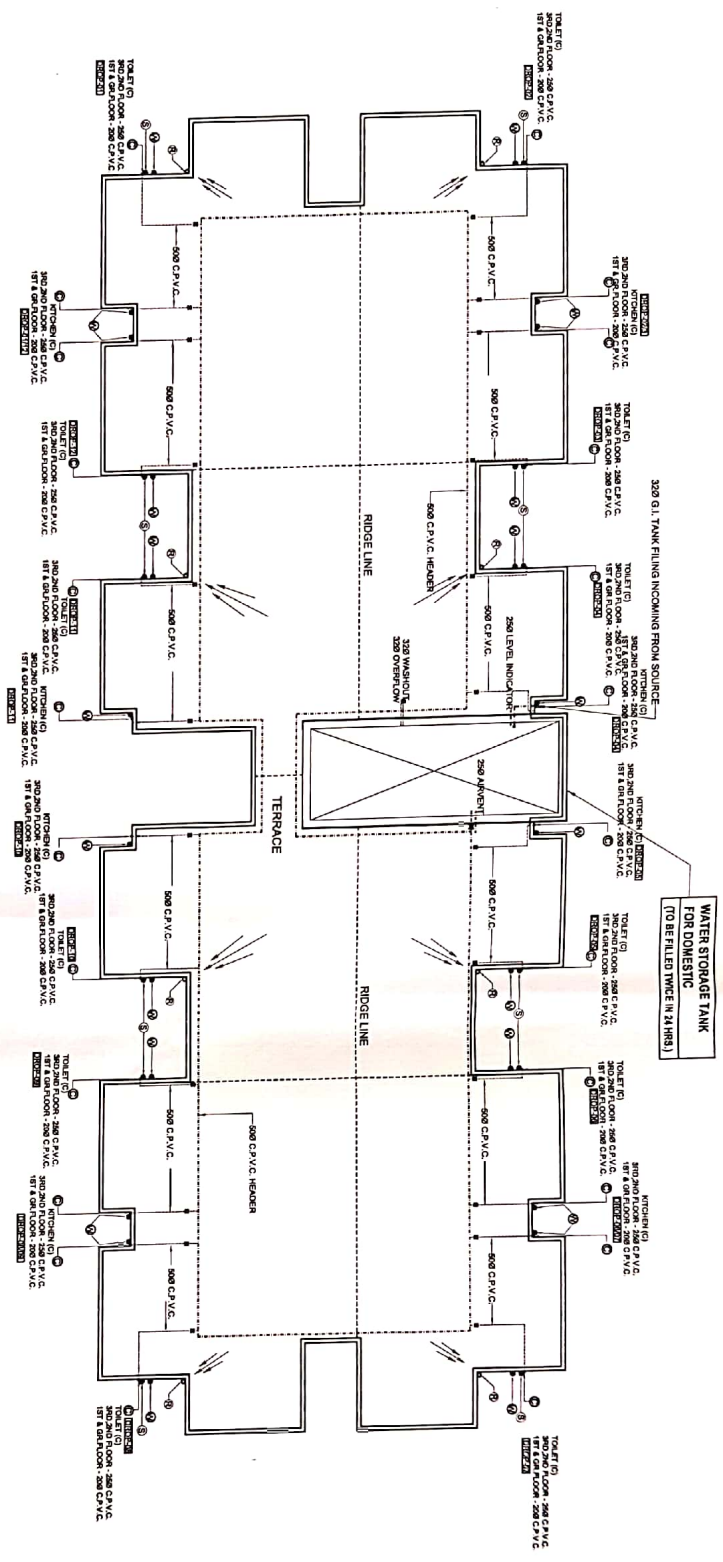

LEGEND-(SANITARY)

S.NO	SYMBOL	DESCRIPTION
1.	(R)	110 OD PVC RAIN WATER PIPE
2.	(S)	110 OD SWR SOIL AND VENT PIPE
3.	(W)	110 OD SWR WASTE AND VENT PIPE
4.	(C)	WATER SUPPLY PIPE FROM TERRACE
5.	(M)	PIPE FOR COLD WATER SUPPLY
6.	(M)	BAL VALVE
7.	(P)	END PLUG
8.	250	PIPE DIA
9.		RIDGE LINE
10.	==>	SLOPE DIRECTION

NOTE :- THIS DRAWING HAS BEEN REVISED AS PER DISCUSSION WITH LUCKNOW DEVELOPMENT AUTHORITY.

DATE :-
 DRG. NO. :-
 DEALT BY :-
 NORTH :-
 CHECKED BY :-
 ARCHITECT :-
 SHUBHENDRA BA
 ARCHITECTURAL CONSULTANTS :-
 ARCH DOT CREATION
 (LUCKNOW OFFICE)-
 719/7TH FLOOR, CYBER HEIGHT VIBHUTI K
 GOMTI NAGAR, LUCKNOW.
 Ph.-270562, 9415021936.
 e-mail add.-adcreation@yahoo.co.in
 (GHAZIYABAD OFFICE):-
 2160-2161, RAMANA MAHAGUN NASCOT,
 CROSSING REPUBLIC GHAZIABAD
 Ph.-0120-4217972, 09871599836
 e-mail add.-adcreation2@yahoo.co.in