


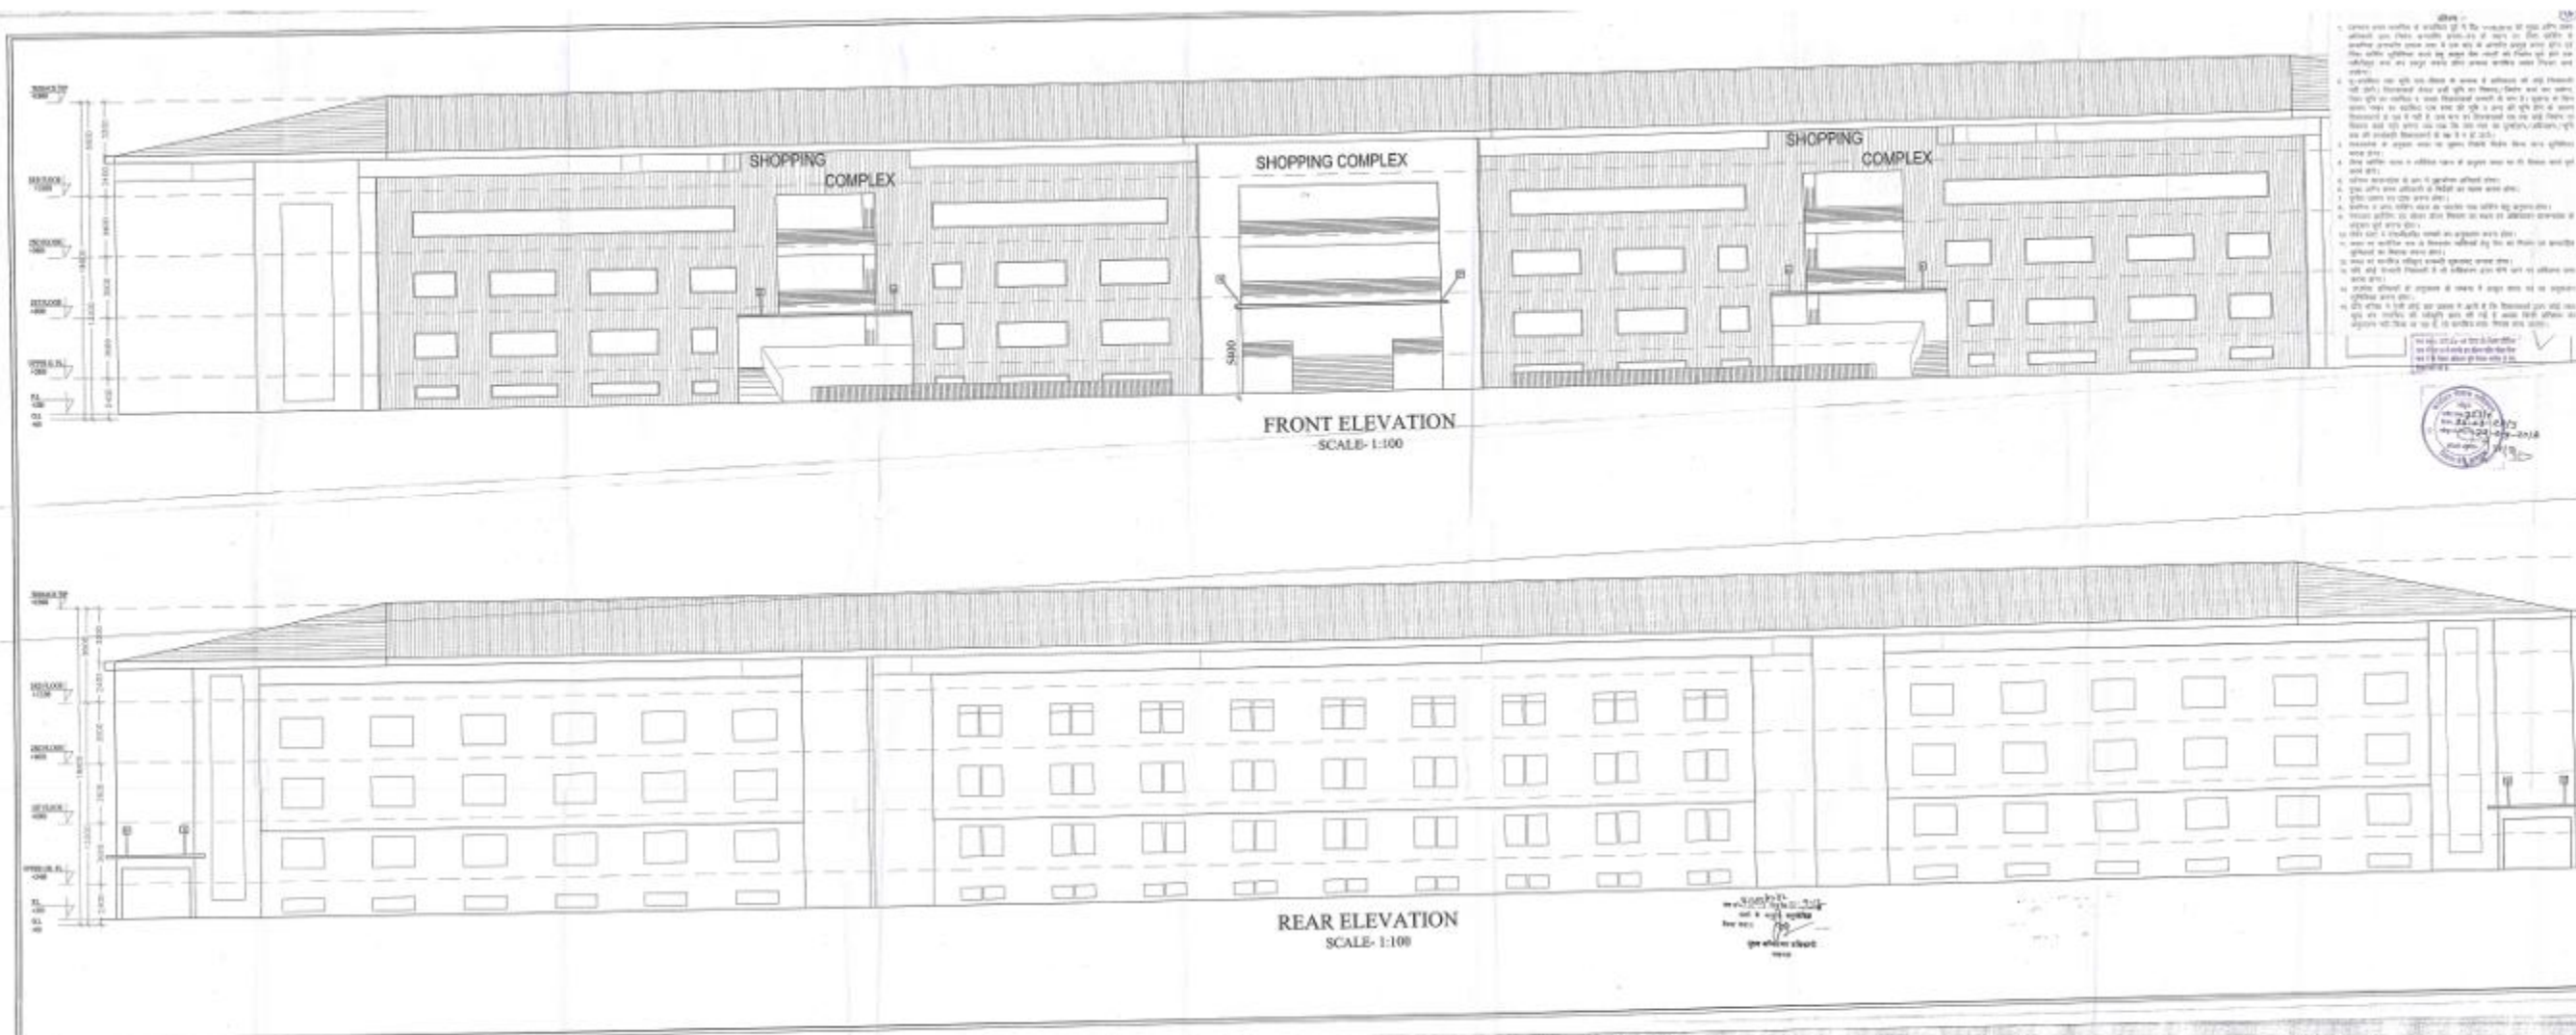

PROPOSED SHOPPING COMPLEX IN SECTOR - A, POCKET - 2, SUSHANT HI-TECH CITY, LUCKNOW.

SUBMISSION DRAWING

DRG. TITLE - **ELEVATIONS**

DRG. NO. - **H-TCH/LK/01/SUB/01**

CHECKED BY - **VIRESH KUMAR**

ARCHITECT - **RAJENDRA SRIVASTAVA**

DEALT BY - **RAKHI**

SCALE	REVISION	DATE	NORTH
AS SHOWN			

NOTE - ALL DIM. ARE IN MM.

CLIENT - **ANSAL PROPERTIES & INFRASTRUCTURE LTD.**
 ANSAL PROPERTIES & INFRASTRUCTURE LTD., 11, ANSAL BUILDING, ANSAL GROUP, LUCKNOW.

CONSULTANTS - **RUDRANHSHEK ENTERPRISES PVT. LTD.**
 RUDRANHSHEK ENTERPRISES PVT. LTD., 11, ANSAL BUILDING, ANSAL GROUP, LUCKNOW.

यह मानचित्र लखनऊ महानगरपालिका 2021 तथा मानचित्र उपरिस्थित 2008 के अनुसार तैयार किया गया है।

OWNERS SIGN: ARCHITECT'S SIGN: TOWN PLANNER SIGN: