



BASEMENT FLOOR PLAN


PROJECT:-
PROPOSED COMMERCIAL FLOORS AT EXISTING COMMERCIAL COMPLEX OF ROHTAS GROUP HOUSING ON PLOT NO. TC/G-4/4, AT VIBHUTI KHAND GOMTINAGAR LUCKNOW

TITLE:-
BASMENT FLOOR PLAN



LEGEND:-

- 01-EXISTING AREA SHOWN THUS
- 02-PROPOSED AREA SHOWN THUS
- 03-COMPOUNDED AREA SHOWN THUS

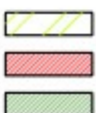


Tarun Singh
 Tarun Sen Singh
 Archt./ct
 Reg No.-CA/2013/3532

LEGEND:- (electrical)

SL. NO.	SYMBOL	DESCRIPTION	RATING	POSITION
1		SUB MAIN	-	1500
2		CEILING FAN	60W	CEILING
3		18 WATT (ON CEILING)	80W	CEILING
4		SWITCH BOARD WITH 5 AMP POWER POINT	100W	1200
6		DISTRIBUTION BOARD	18W	-

LEGEND:- (electrical)

SL. NO.	SYMBOL	DESCRIPTION	RATING	POSITION
1		SUB MAIN	-	1500
2		CEILING FAN	60W	CEILING
3		18 WATT (ON CEILING)	80W	CEILING
4		SWITCH BOARD WITH 5 AMP POWER POINT	100W	1200
6		DISTRIBUTION BOARD	18W	-

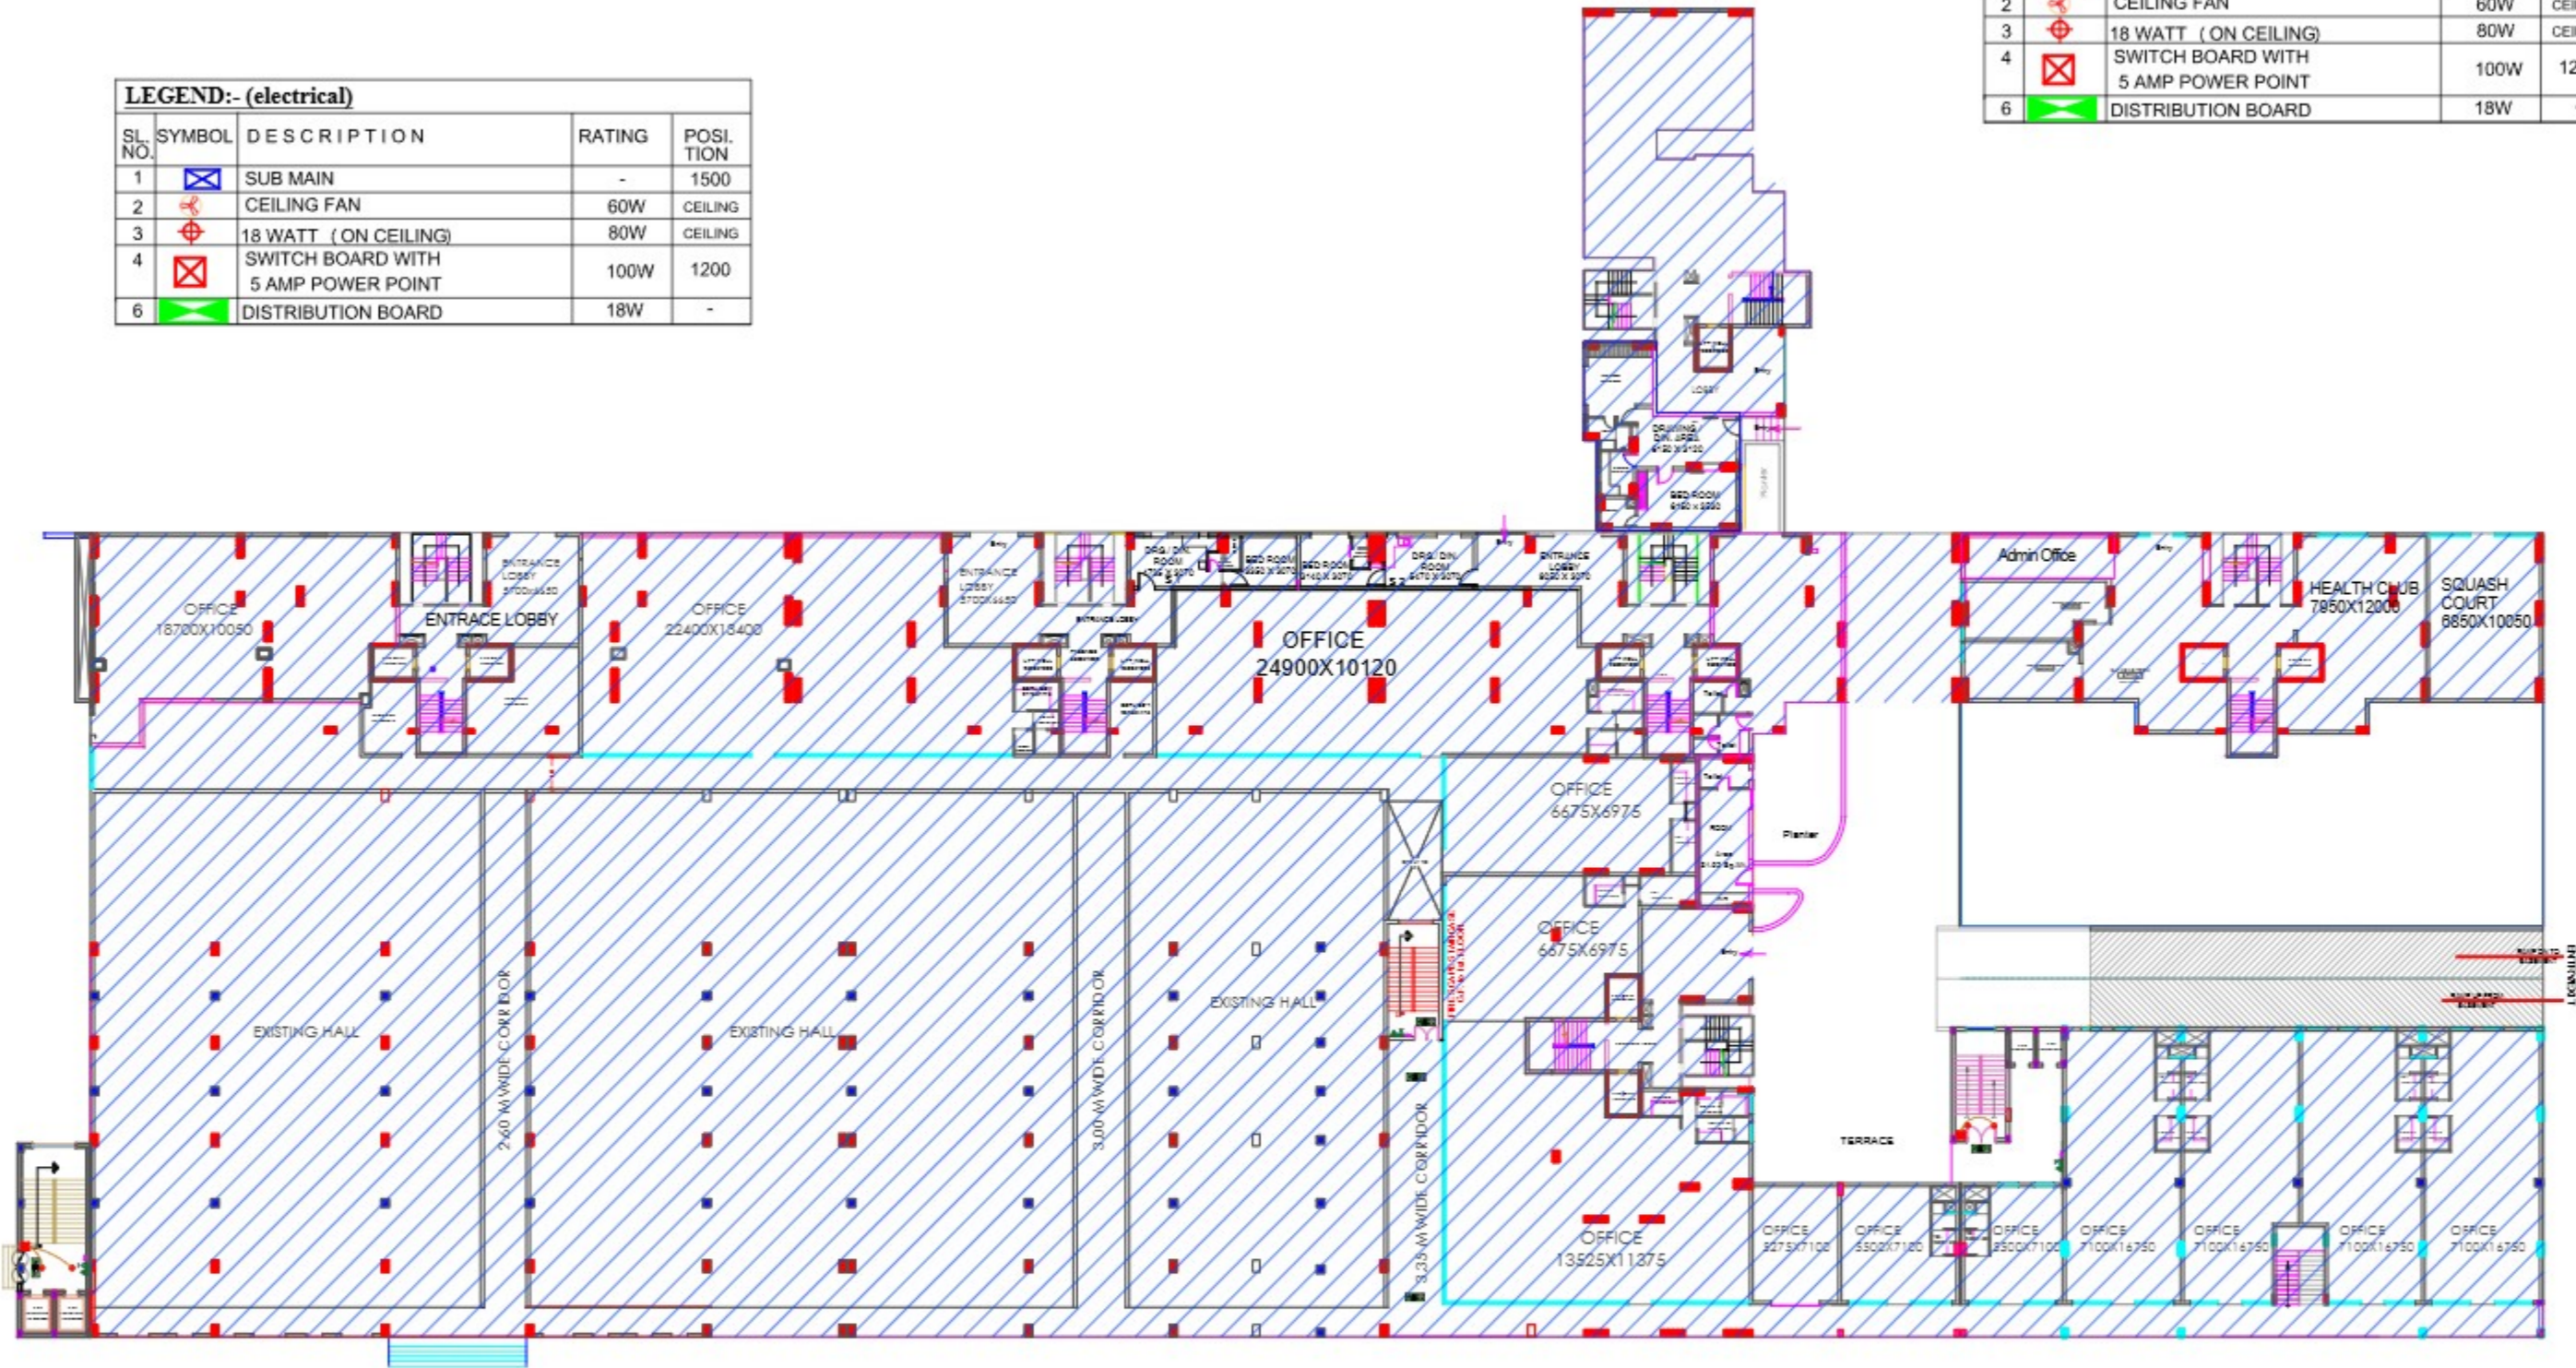

UPPER GROUND FLOOR PLAN

PROJECT:-
PROPOSED COMMERCIAL FLOORS AT EXISTING COMMERCIAL COMPLEX OF ROHTAS GROUP HOUSING ON PLOT NO. TC/G-4/4, AT VIBHUTI KHAND GOMTINAGAR LUCKNOW

TITLE:-
ELECTRICAL PLAN BASEMENT




LEGEND:-
 01-EXISTING AREA SHOWN THUS
 02-PROPOSED AREA SHOWN THUS
 03-COMPOUNDED AREA SHOWN THUS

Tarun Singh
 Tarun Sen Singh
 Archt./ct
 Reg No.-CA/2013/03532

LEGEND:- (electrical)

SL. NO.	SYMBOL	DESCRIPTION	RATING	POSITION
1		SUB MAIN	-	1500
2		CEILING FAN	60W	CEILING
3		18 WATT (ON CEILING)	80W	CEILING
4		SWITCH BOARD WITH 5 AMP POWER POINT	100W	1200
6		DISTRIBUTION BOARD	18W	-

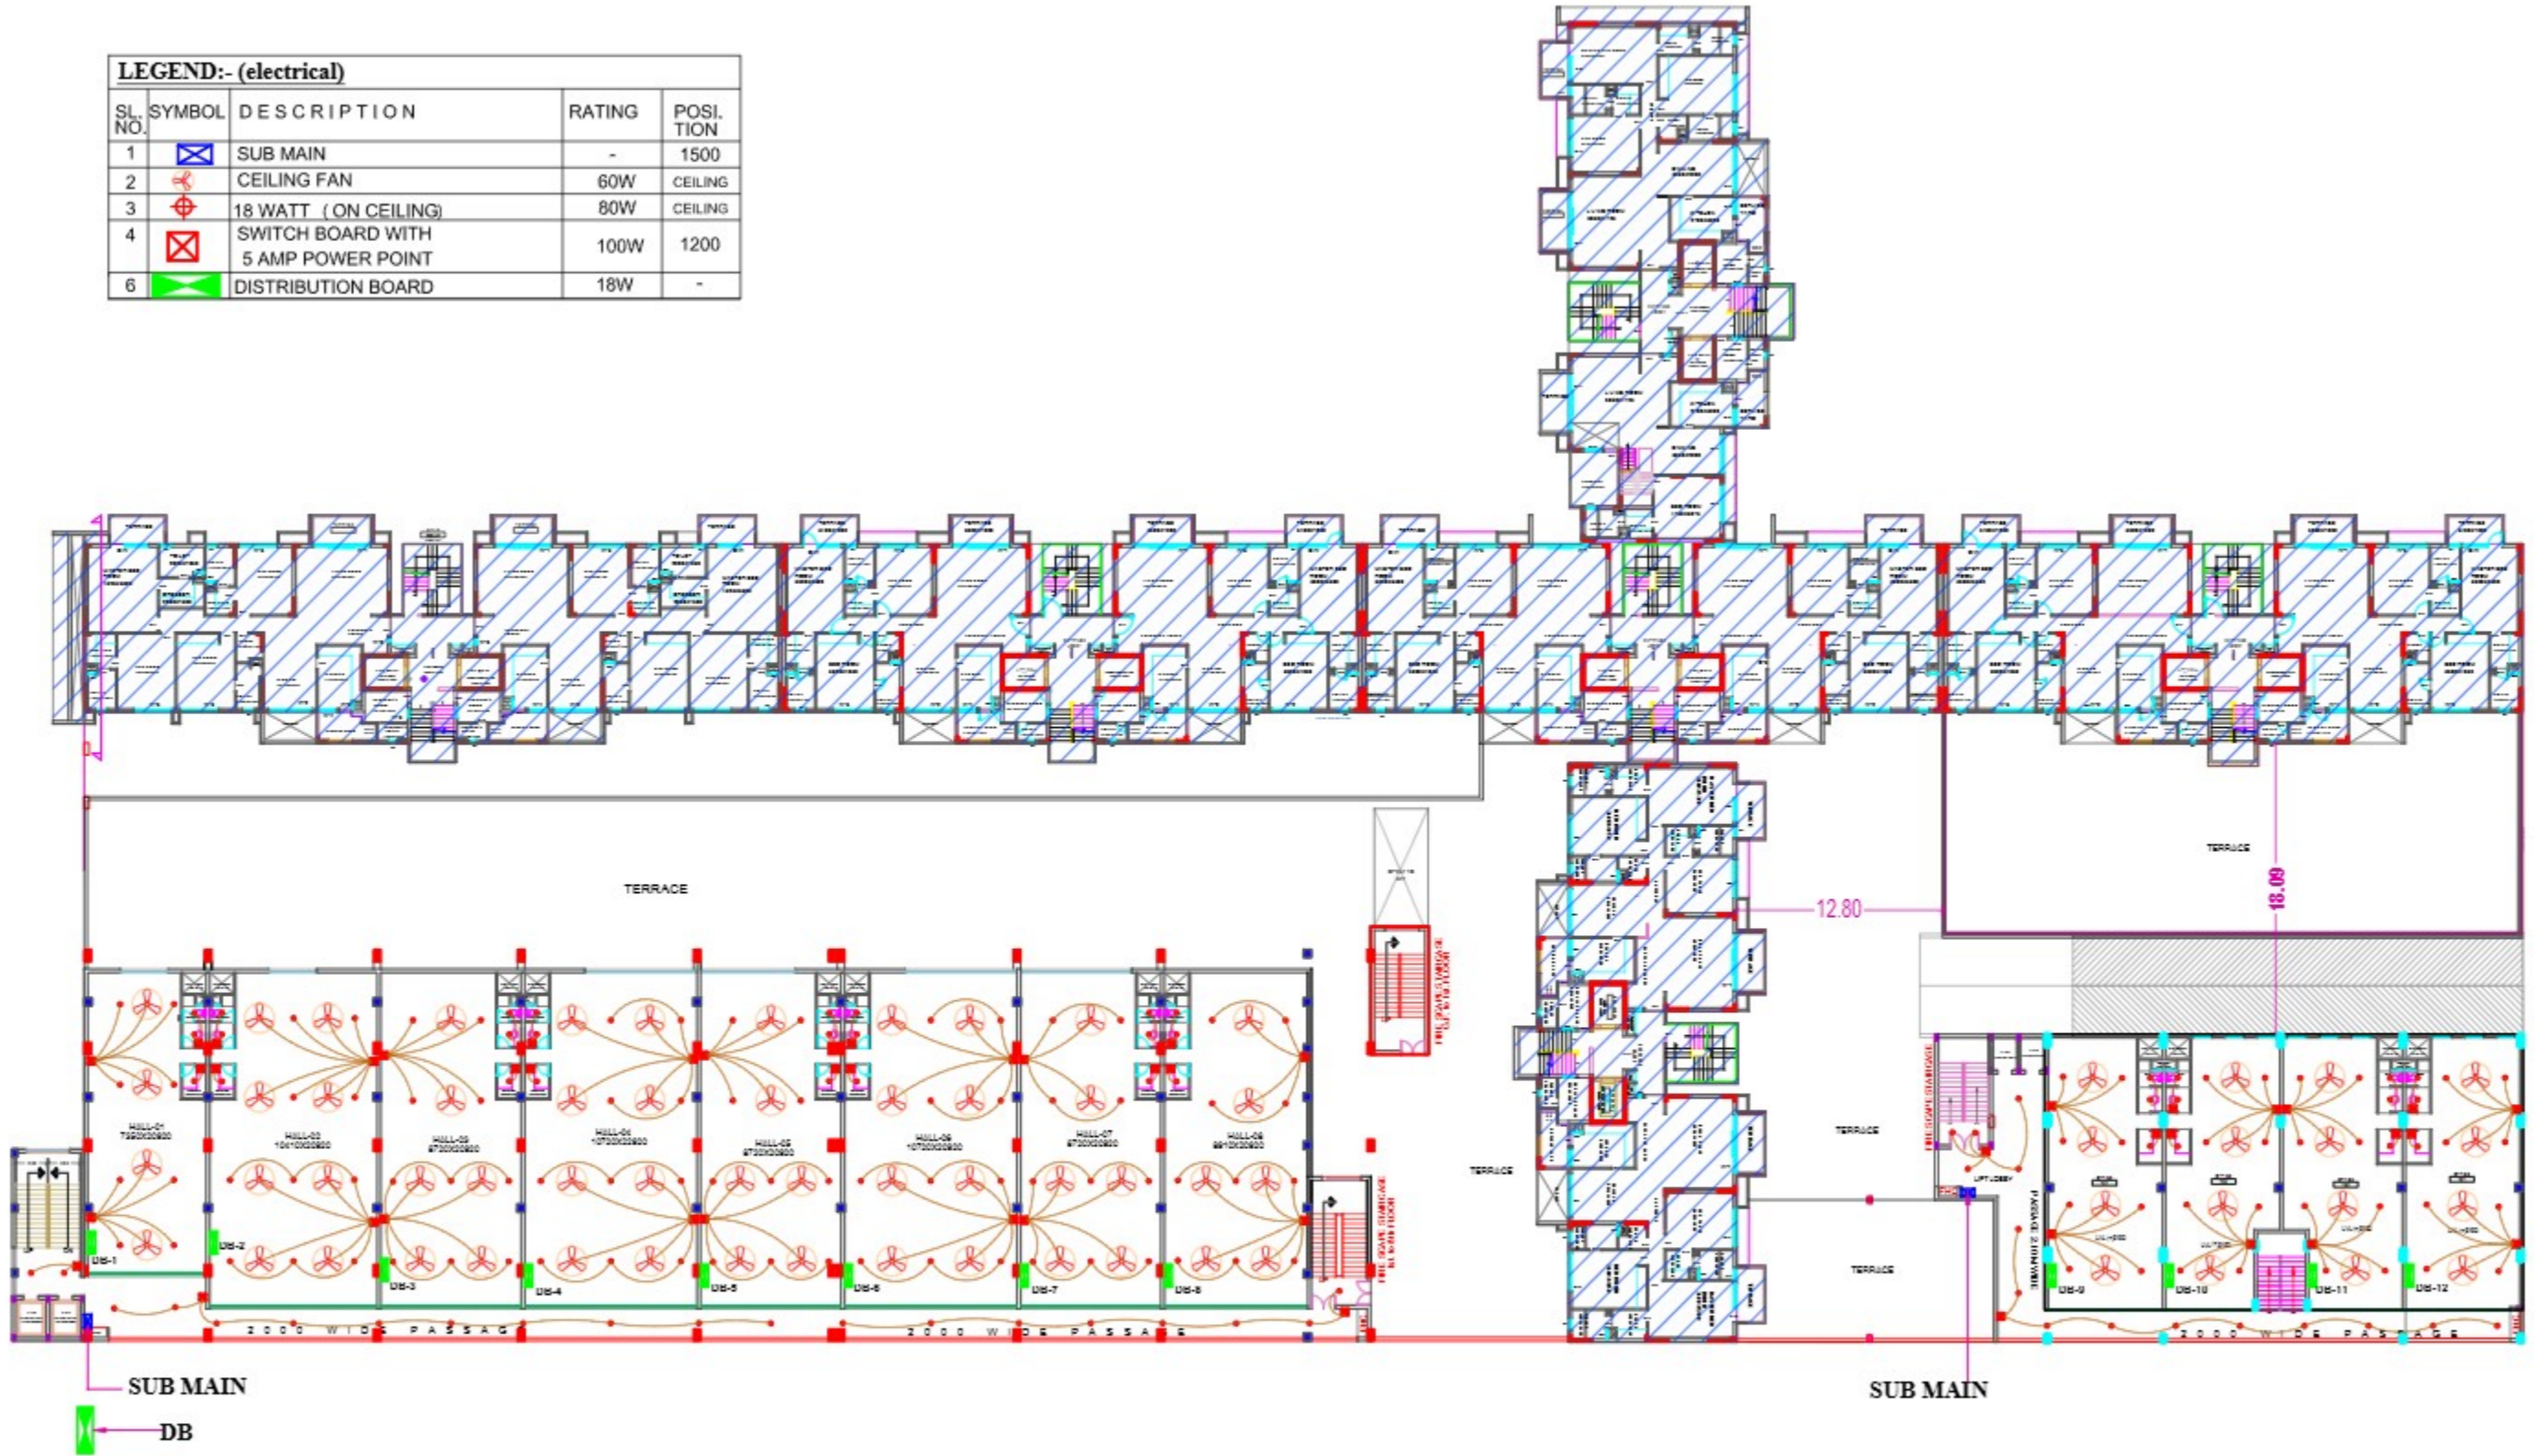

FIRST FLOOR PLAN

PROJECT:-
PROPOSED COMMERCIAL FLOORS AT EXISTING COMMERCIAL COMPLEX OF ROHTAS GROUP HOUSING ON PLOT NO. TC/G-4/4, AT VIBHUTI KHAND GOMTINAGAR LUCKNOW

TITLE:-
ELECTRICAL PLAN FIRST FLOOR




LEGEND:-
 01-EXISTING AREA SHOWN THUS
 02-PROPOSED AREA SHOWN THUS



Tarun Singh
 Tarun Sen Singh
 Architect
 Reg No.-CA/2013/03532

LEGEND:- (electrical)

SL. NO.	SYMBOL	DESCRIPTION	RATING	POSITION
1		SUB MAIN	-	1500
2		CEILING FAN	60W	CEILING
3		18 WATT (ON CEILING)	80W	CEILING
4		SWITCH BOARD WITH 5 AMP POWER POINT	100W	1200
6		DISTRIBUTION BOARD	18W	-

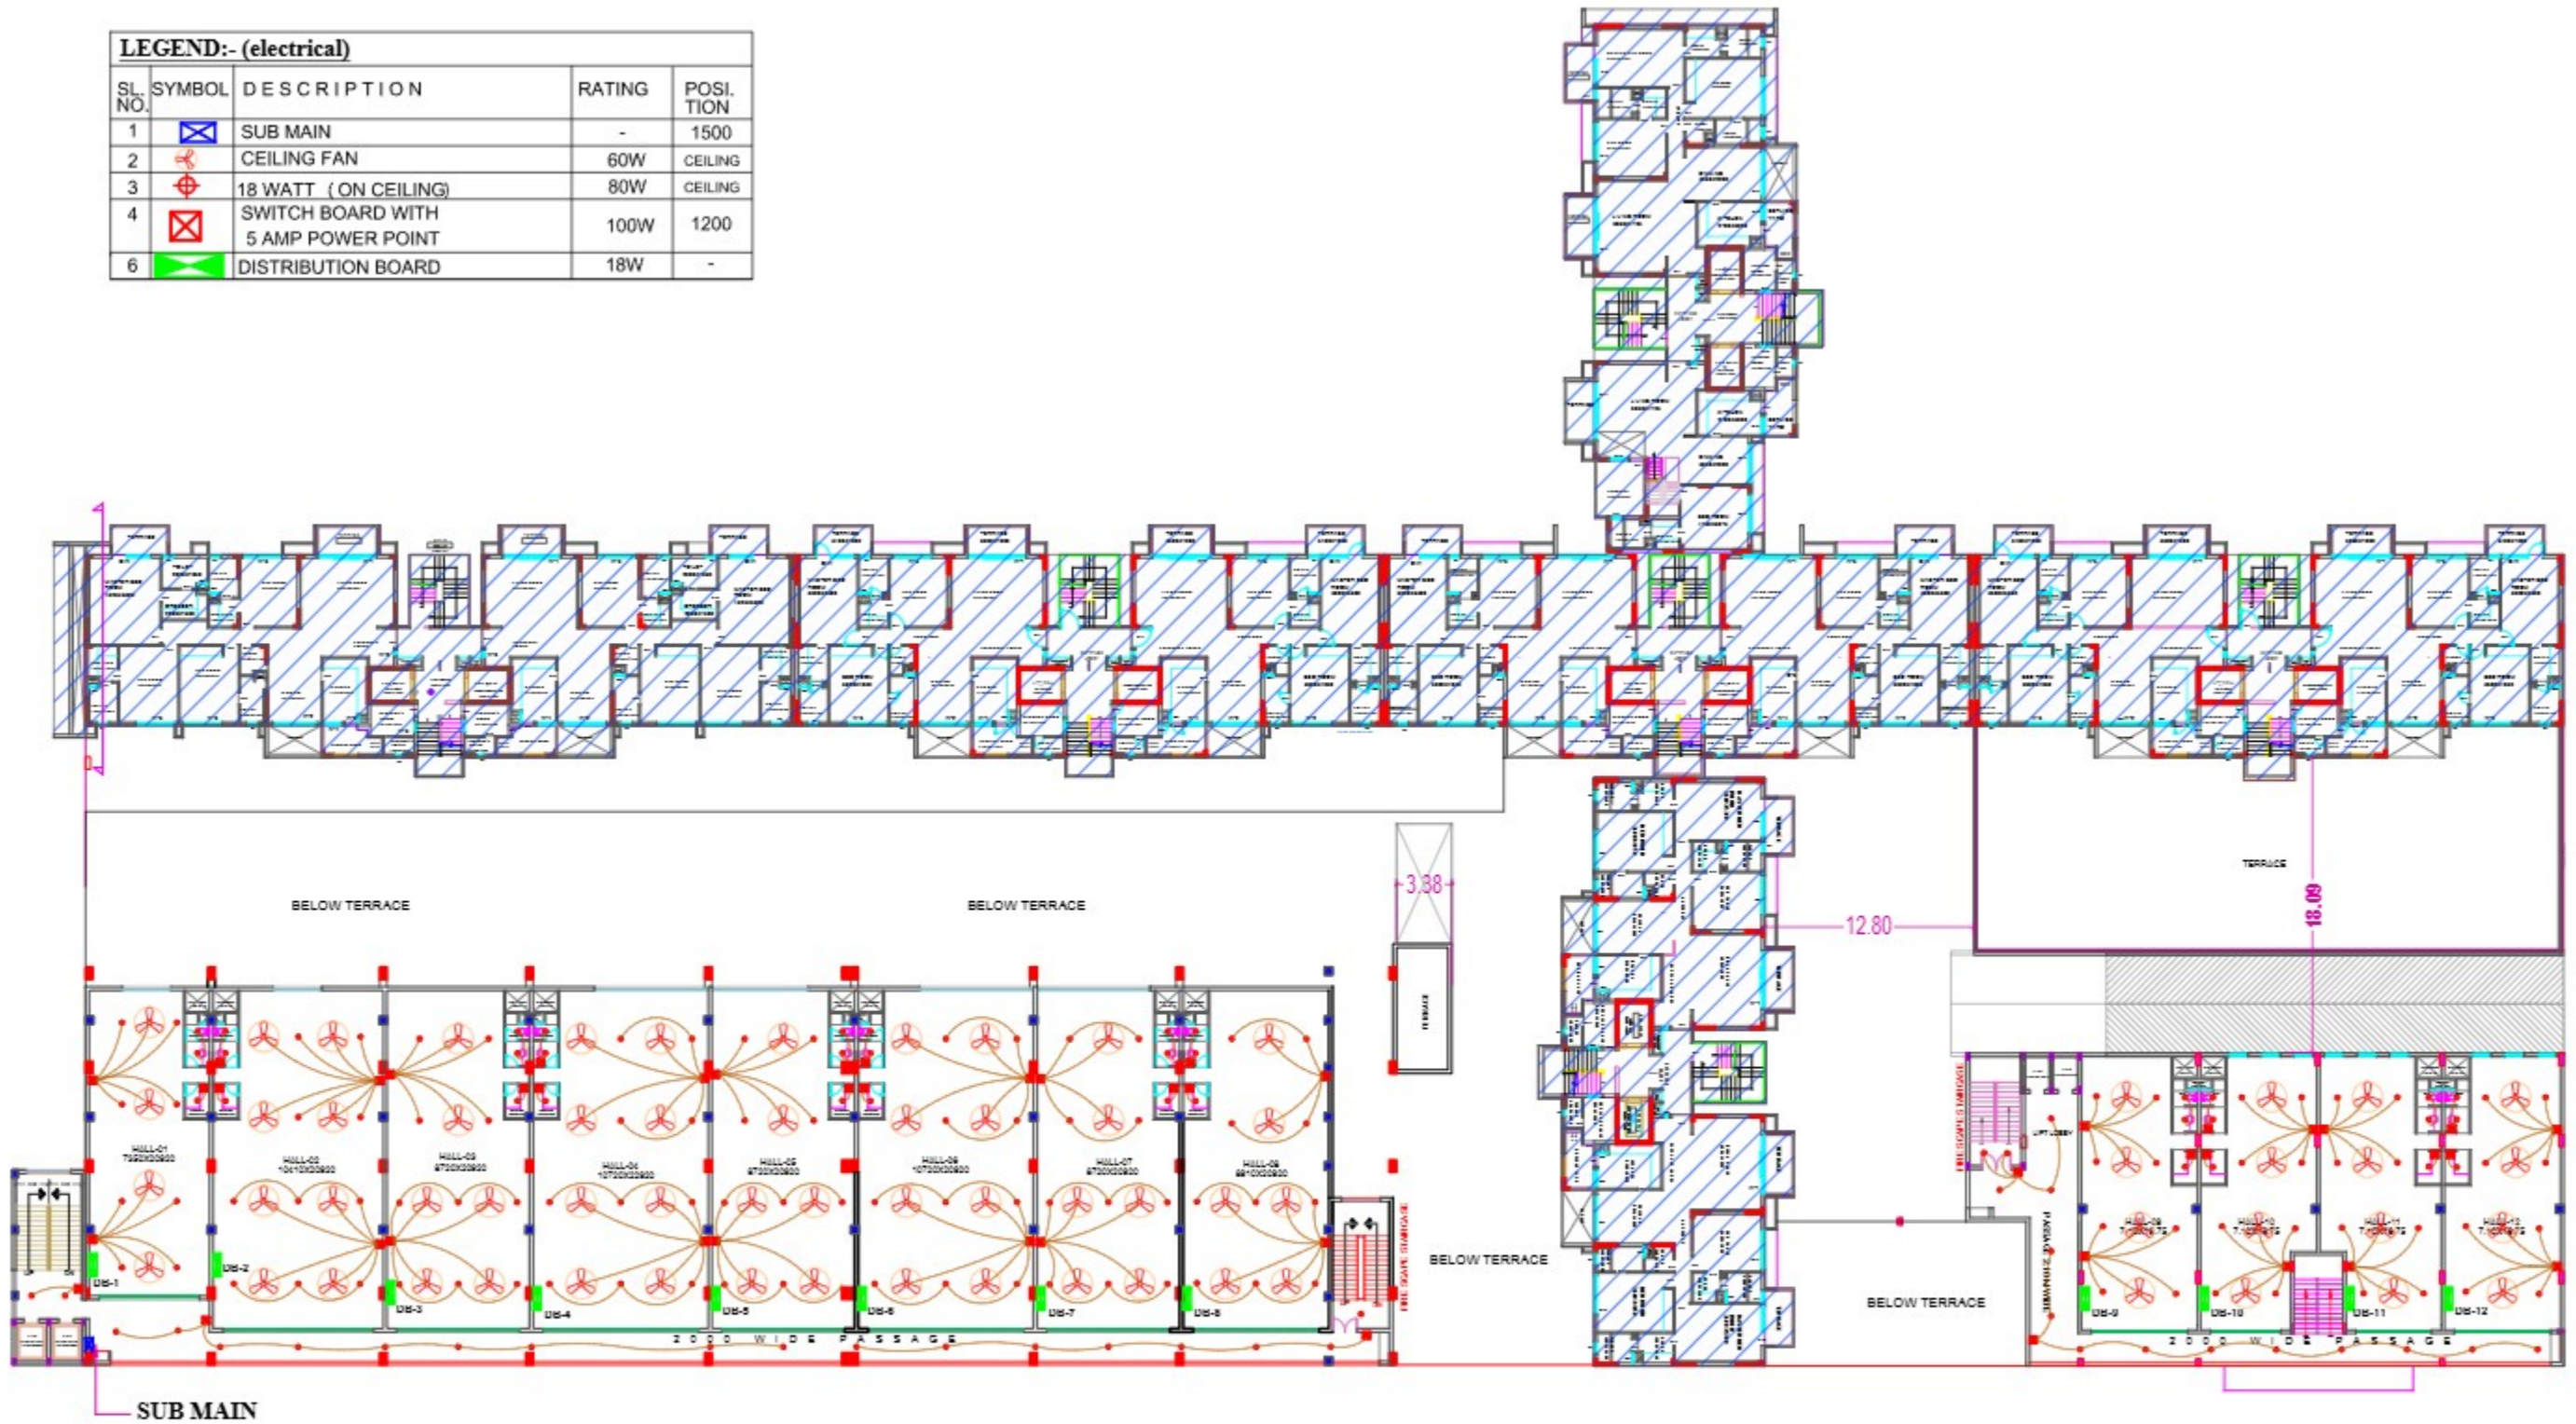

SECOND TO EIGHTH FLOOR PLAN

PROJECT:-

PROPOSED COMMERCIAL FLOORS AT EXISTING COMMERCIAL COMPLEX OF ROHTAS GROUP HOUSING ON PLOT NO. TC/G-4/4, AT VIBHUTI KHAND GOMTINAGAR LUCKNOW

TITLE:-

**ELECTRICAL PLAN
SECOND TO EIGHT**

NORTH:-



LEGEND:-


01-EXISTING AREA SHOWN THUS
02-PROPOSED AREA SHOWN THUS



Tarun Singh
Architect
Reg No.-CA/2013/03532

LEGEND:- (electrical)

SL. NO.	SYMBOL	DESCRIPTION	RATING	POSITION
1		SUB MAIN	-	1500
2		CEILING FAN	60W	CEILING
3		18 WATT (ON CEILING)	80W	CEILING
4		SWITCH BOARD WITH 5 AMP POWER POINT	100W	1200
6		DISTRIBUTION BOARD	18W	-

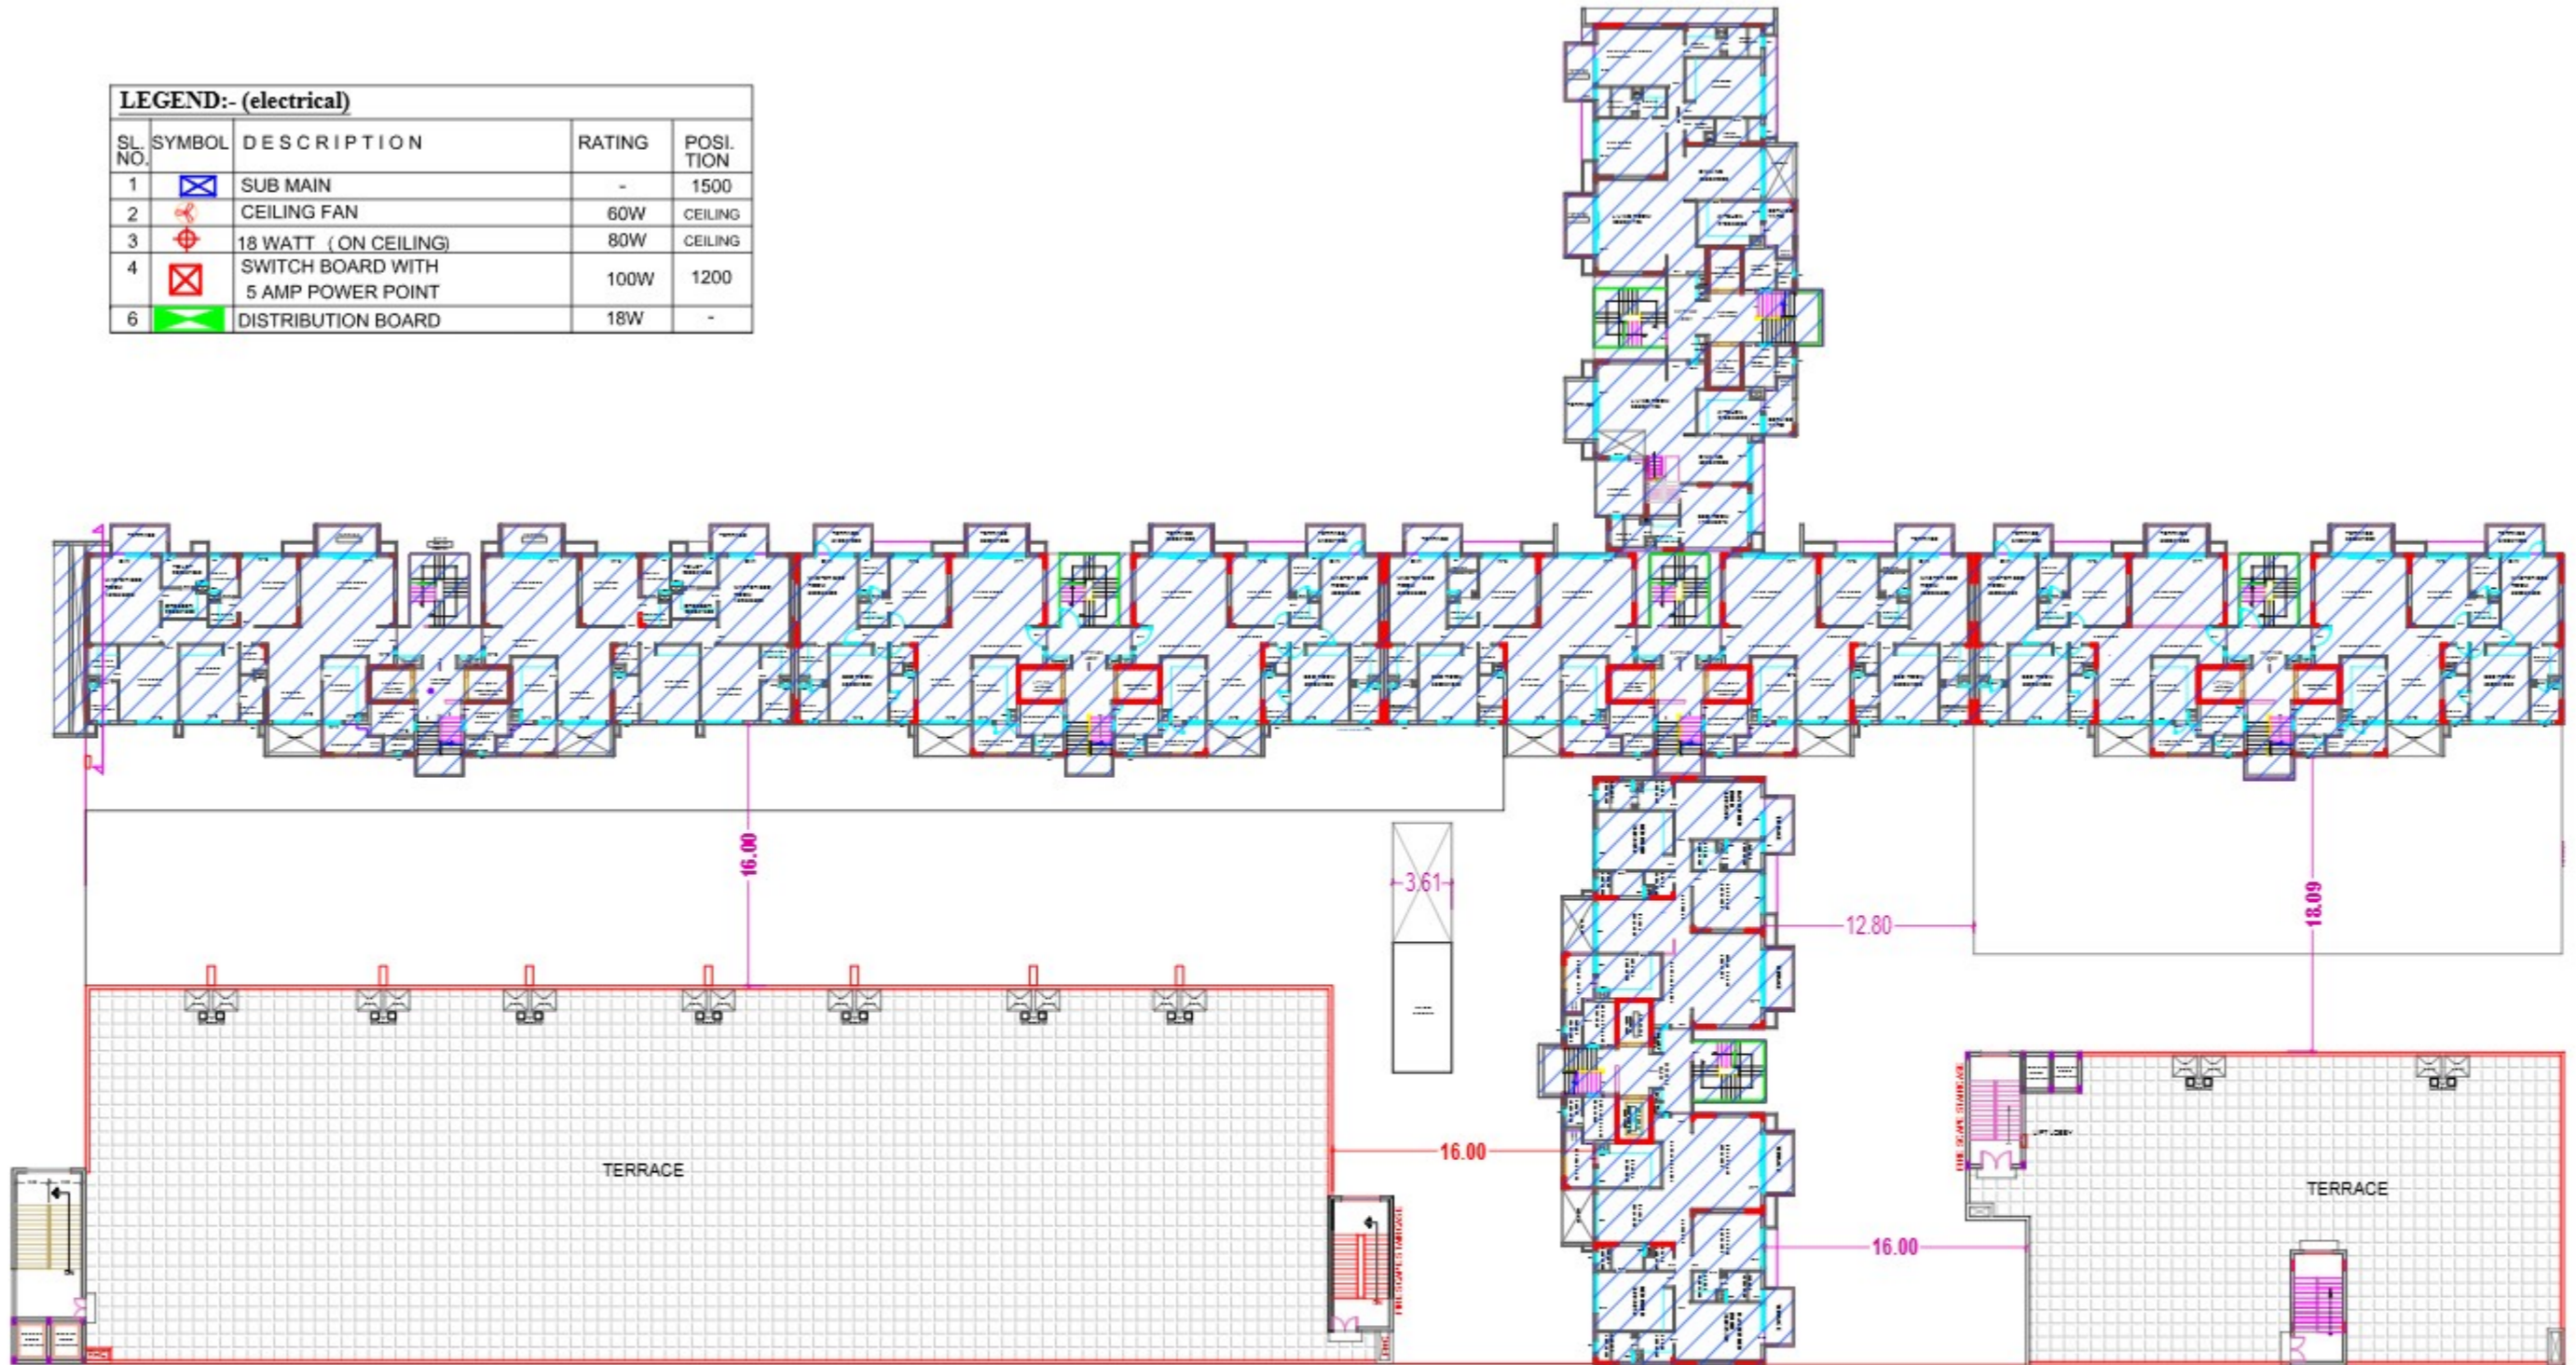

TERRACE FLOOR PLAN

PROJECT:-

PROPOSED COMMERCIAL FLOORS AT EXISTING COMMERCIAL COMPLEX OF ROHTAS GROUP HOUSING ON PLOT NO. TC/G-4/4, AT VIBHUTI KHAND GOMTINAGAR LUCKNOW

TITLE:-

FIRST FLOOR PLAN

NORTH:-



LEGEND:-

01-EXISTING AREA SHOWN THUS
02-PROPOSED AREA SHOWN THUS



Tarun Singh
Architect
Reg No.-CA/2013/03532