


**SITE AT: PART OF DATA NO 404,RAJIV
NAGAR,ASADPUR QYAM,PER & TEH
KOIL,ALIGARH.**

SCH. OF OPENINGS		
	D/ W/ V	SIZE
<u>DOORS</u>	D	1.50 X 2.13
	D1	1.25 X 2.13
	D2	1.00 X 2.13
	D3	0.75 X 2.13
<u>WINDOWS</u>	W	2.50 X 1.80
	W1	2.25 X 1.80
	W2	2.00 X 1.80
<u>VENTILATION</u>	V	1.00 X 60

NORTH DIRECTION



FILE NO- A05-2

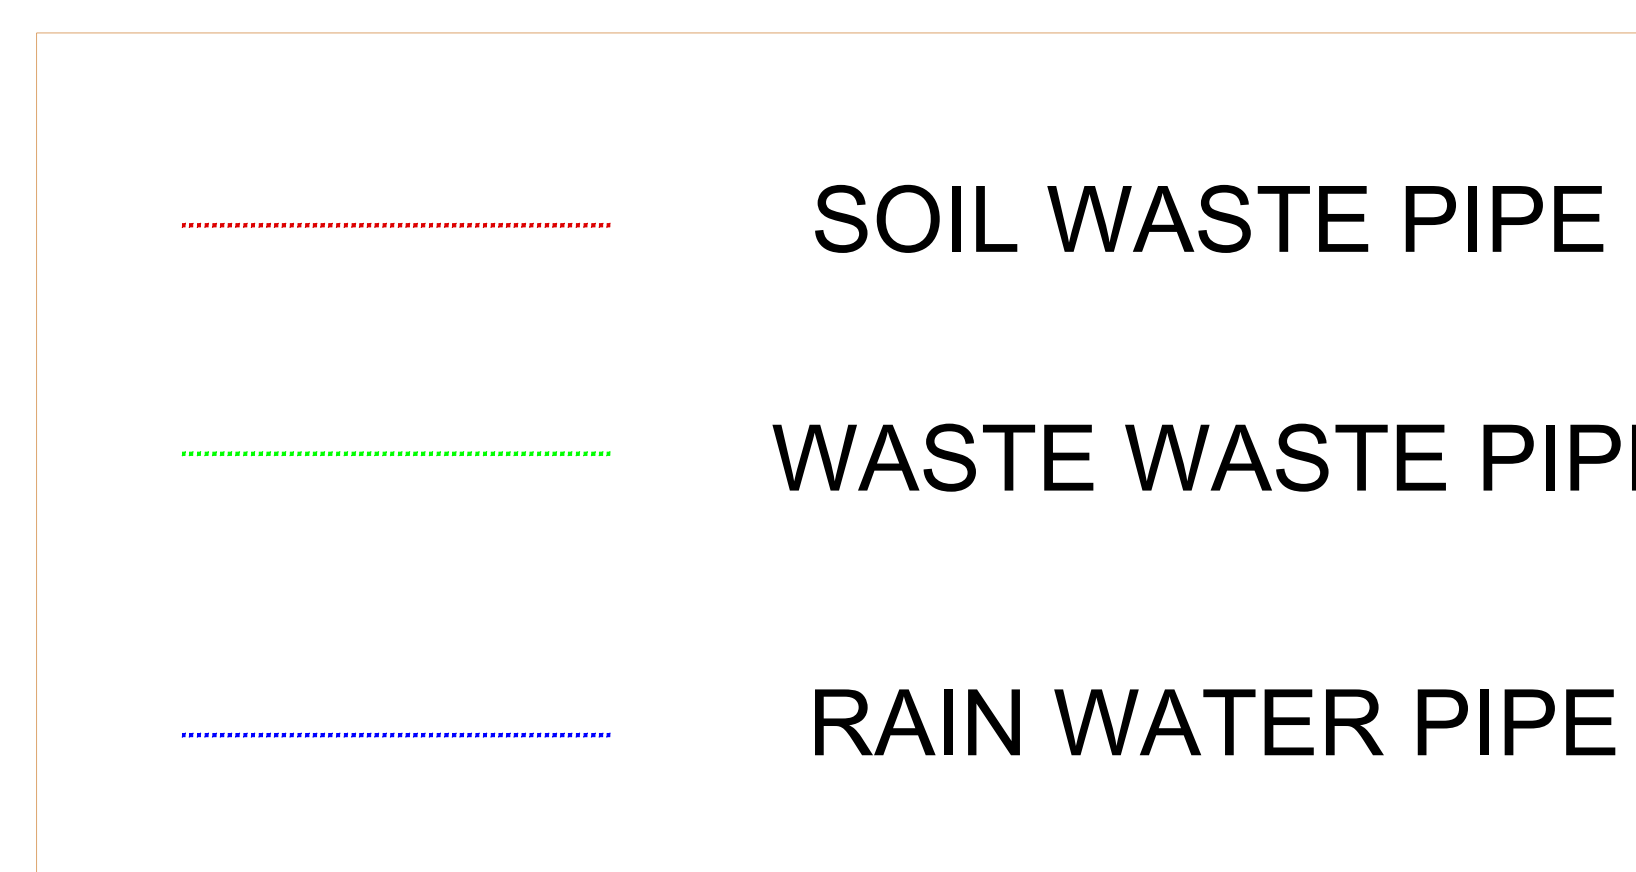

For B. Joyant Buildtech Pvt. Ltd.

Managing Director