


# PMAY - Noor Nagar Water supply Plan.

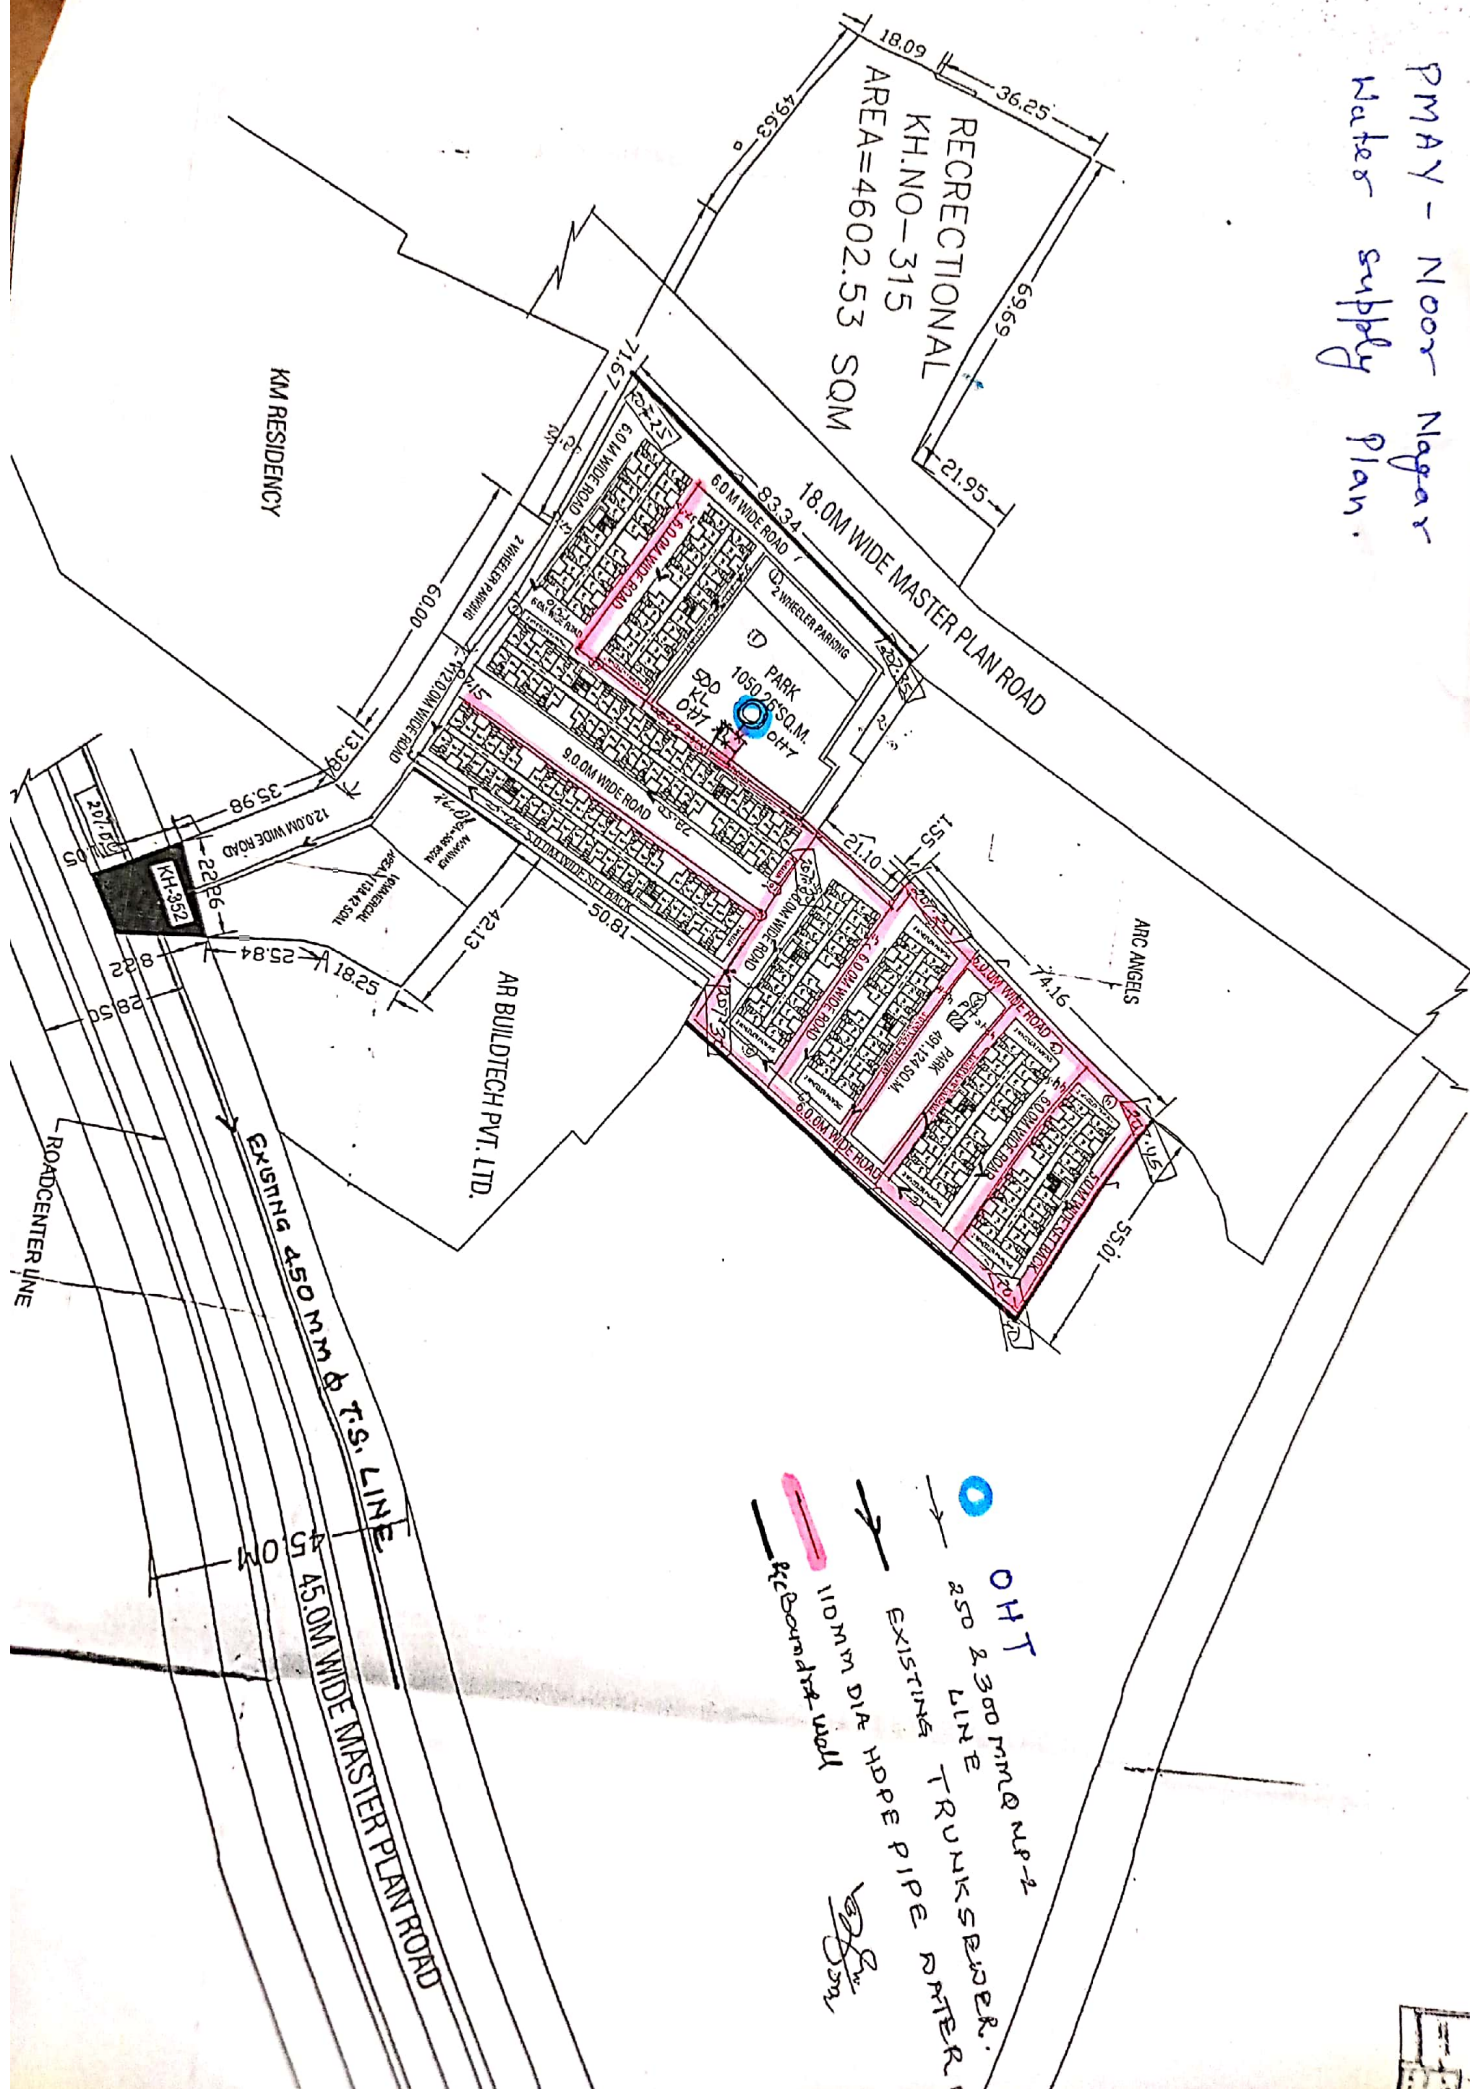

OHT  
 250 & 300 mm dia  
 EXISTING TRUNKS BOWER  
 110mm dia HOPE PIPE  
 110mm dia HOPE PIPE