
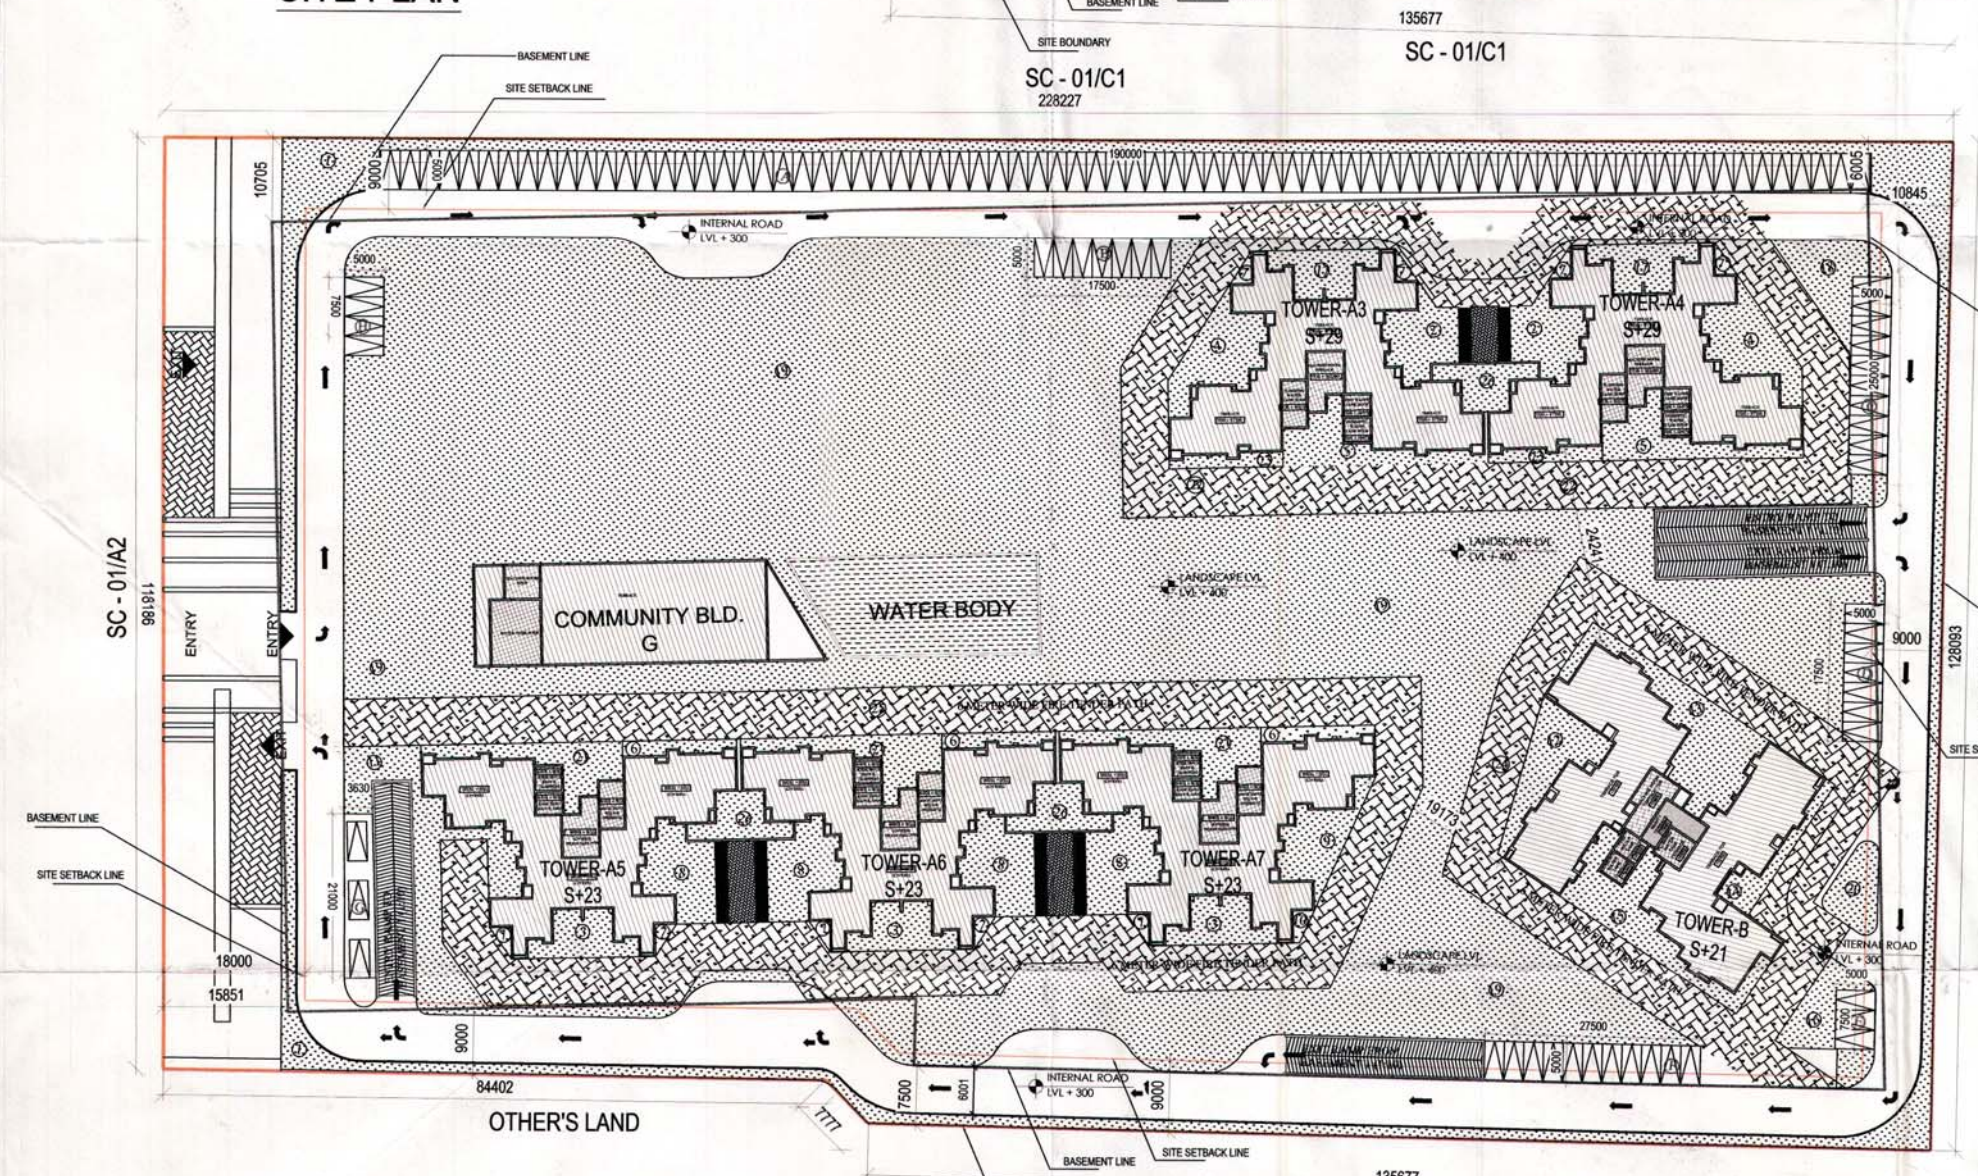


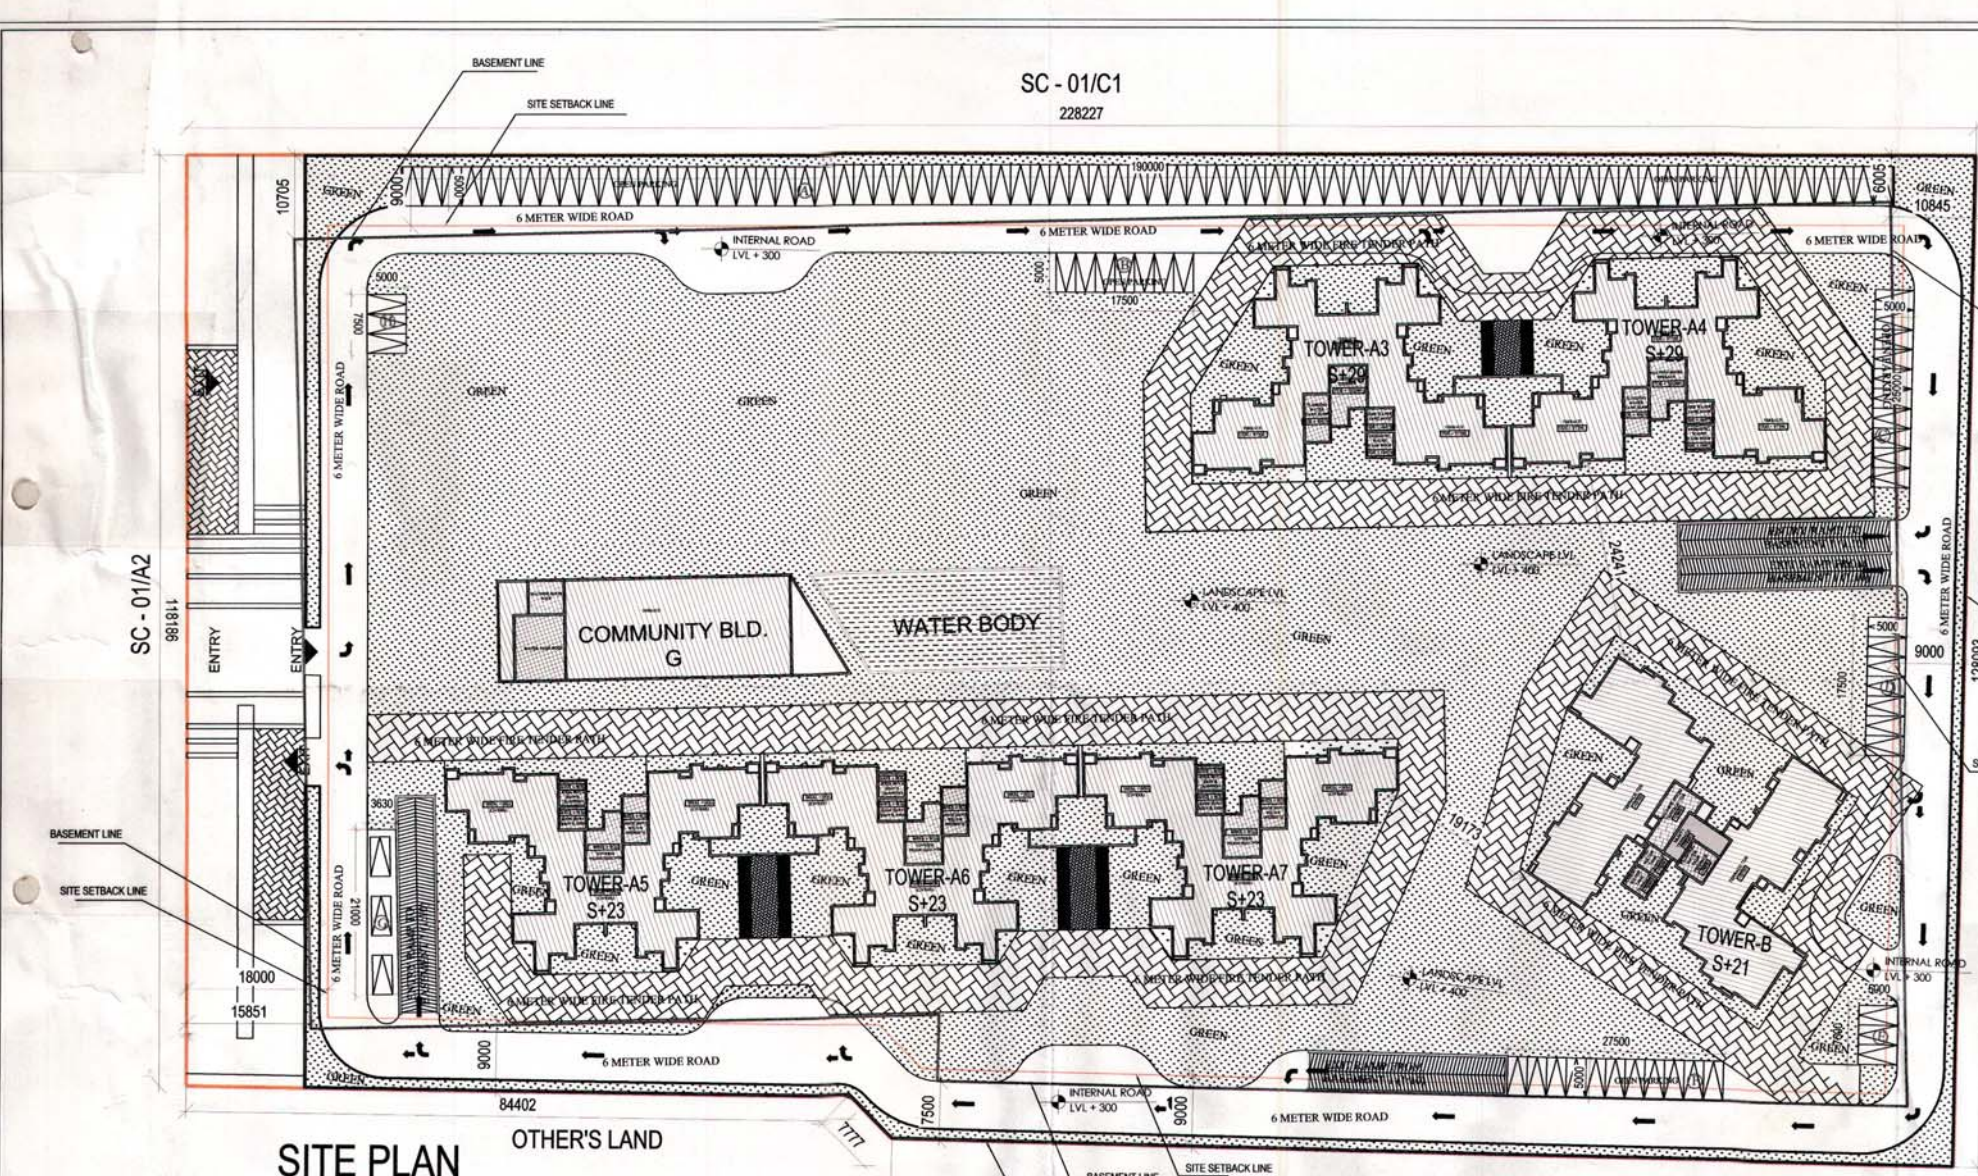

LANDSCAPE AND SURFACE PARKING PLAN

PROPOSED GROUND COVERAGE									
TOWER		TOWER - A3,A4		TOWER - A5,A6,A7		TOWER - B		COMMUNITY BLD.	
S.NO.	FLOOR	AREA (SQ.M.)	NO. OF TOWERS	AREA (SQ.M.)	NO. OF TOWERS	AREA (SQ.M.)	NO. OF TOWERS	AREA (SQ.M.)	NO. OF TOWERS
1	G. COVERAGE	599.770	2	1119.540	3	1679.310	1	510.835	1

SERVICE FLOOR AREA									
TOWER		TOWER - A3,A4,A5,A6,A7		TOWER - B		TOTAL SERVICE FLOOR AREA		TOTAL SERVICE FLOOR AREA	
S.NO.	FLOOR	AREA (SQ.M.)	NO. OF TOWERS	AREA (SQ.M.)	NO. OF TOWERS	AREA (SQ.M.)	NO. OF TOWERS	AREA (SQ.M.)	NO. OF TOWERS
1	SER. FLOOR	599.770	2	1119.540	3	1679.310	1	510.835	1

STILT AREA									
TOWER		TOWER - A3,A4		TOWER - A5,A6,A7		TOWER - B		TOTAL STILT AREA	
S.NO.	FLOOR	AREA (SQ.M.)	NO. OF TOWERS	AREA (SQ.M.)	NO. OF TOWERS	AREA (SQ.M.)	NO. OF TOWERS	AREA (SQ.M.)	NO. OF TOWERS
1	STILT	395.499	2	790.998	3	1186.497	1	528.247	1

PROPOSED FAR AREA																			
TOWER		TOWER - A3,A4				TOWER - A5,A6,A7				TOWER - B				COMMUNITY BUILDING		TOTAL FAR AREA	TOTAL NON FAR AREA	TOTAL FAR + NON FAR AREA	
S.NO.	FLOOR	AREA (SQ.M.)	NO. OF TOWER	TOTAL	NO. OF DU	AREA (SQ.M.)	NO. OF TOWER	TOTAL	NO. OF DU	AREA (SQ.M.)	NO. OF TOWER	TOTAL	NO. OF DU	AREA (SQ.M.)	NO.	TOTAL	SQM.	SQM.	SQM.
1	GROUND FLOOR	108.100	2	216.200	-	108.100	3	324.300	-	151.771	1	151.771	-	482.081	1	482.081	1174.352	348.361	1522.713
2	1st FLOOR	478.106	2	956.212	8	478.106	3	1434.318	12	654.806	1	654.806	4				3045.336	336.006	3381.342
3	2nd FLOOR	476.270	2	952.540	8	476.270	3	1428.810	12	654.530	1	654.530	4				3035.880	324.126	3360.006
4	3rd FLOOR	476.270	2	952.540	8	476.270	3	1428.810	12	654.530	1	654.530	4				3035.880	324.126	3360.006
5	4th FLOOR	476.270	2	952.540	8	476.270	3	1428.810	12	654.530	1	654.530	4				3035.880	324.126	3360.006
6	5th FLOOR	476.270	2	952.540	8	476.270	3	1428.810	12	654.530	1	654.530	4				3035.880	324.126	3360.006
7	6th FLOOR	476.270	2	952.540	8	476.270	3	1428.810	12	654.530	1	654.530	4				3035.880	324.126	3360.006
8	7th FLOOR	476.270	2	952.540	8	476.270	3	1428.810	12	654.530	1	654.530	4				3035.880	324.126	3360.006
9	8th FLOOR	476.270	2	952.540	8	476.270	3	1428.810	12	654.530	1	654.530	4				3035.880	324.126	3360.006
10	9th FLOOR	476.270	2	952.540	8	476.270	3	1428.810	12	654.530	1	654.530	4				3035.880	324.126	3360.006
11	10th FLOOR	476.270	2	952.540	8	476.270	3	1428.810	12	654.530	1	654.530	4				3035.880	324.126	3360.006
12	11th FLOOR	476.270	2	952.540	8	476.270	3	1428.810	12	654.530	1	654.530	4				3035.880	324.126	3360.006
13	12th FLOOR	476.270	2	952.540	8	476.270	3	1428.810	12	654.530	1	654.530	4				3035.880	324.126	3360.006
14	13th FLOOR	476.270	2	952.540	8	476.270	3	1428.810	12	66.851	1	66.851	0				2448.201	316.512	2764.713
15	14th FLOOR	476.270	2	952.540	8	476.270	3	1428.810	12	654.530	1	654.530	4				3035.880	324.126	3360.006
16	15th FLOOR	476.270	2	952.540	8	476.270	3	1428.810	12	654.530	1	654.530	4				3035.880	324.126	3360.006
17	16th FLOOR	476.270	2	952.540	8	476.270	3	1428.810	12	654.530	1	654.530	4				3035.880	324.126	3360.006
18	17th FLOOR	476.270	2	952.540	8	476.270	3	1428.810	12	654.530	1	654.530	4				3035.880	324.126	3360.006
19	18th FLOOR	476.270	2	952.540	8	476.270	3	1428.810	12	654.530	1	654.530	4				3035.880	324.126	3360.006
20	19th FLOOR	476.270	2	952.540	8	476.270	3	1428.810	12	654.530	1	654.530	4				3035.880	324.126	3360.006
21	20th FLOOR	476.270	2	952.540	8	476.270	3	1428.810	12	654.530	1	654.530	4				3035.880	324.126	3360.006
22	21st FLOOR	476.270	2	952.540	8	476.270	3	1428.810	12	654.530	1	654.530	4				3035.880	324.126	3360.006
23	22nd FLOOR	476.270	2	952.540	8	476.270	3	1428.810	12								2381.350	263.500	2644.850
24	23rd FLOOR	476.270	2	952.540	8	476.270	3	1428.810	12								2381.350	263.500	2644.850
25	24th FLOOR	476.270	2	952.540	8												952.540	105.400	1057.940
26	25th FLOOR	476.270	2	952.540	8												952.540	105.400	1057.940
27	26th FLOOR	476.270	2	952.540	8												952.540	105.400	1057.940
28	27th FLOOR	476.270	2	952.540	8												952.540	105.400	1057.940
29	28th FLOOR	476.270	2	952.540	8												952.540	105.400	1057.940
30	29th FLOOR	476.270	2	952.540	8												952.540	105.400	1057.940
34	MUMTY/MACHINE ROOM																		
	TOTAL			27843.532		232		33192.438		276			80		482.081		74037.540	8896.167	83723.716
	TOTAL DU			27843.532		232		33192.438		276			80		482.081		588	NOS.	

PROPOSED SERVICE AREA														
TOWER		TOWER - A3,A4			TOWER - A5,A6,A7			TOWER - B			COMMUNITY BLD.			TOTAL SERVICES
S.NO.	FLOOR	AREA (SQ.M.)	NO. OF TOWER	TOTAL	AREA (SQ.M.)	NO. OF TOWER	TOTAL	AREA (SQ.M.)	NO. OF TOWER	TOTAL	AREA (SQ.M.)	NO.	TOTAL	AREA (SQ.M.)
1	GROUND FLOOR	56.171	2	112.342	56.171	3	168.513	62.153	1	62.153	5.353	1	5.353	348.361
2	1st FLOOR	54.680	2	109.360	54.680	3	164.040	60.626	1	60.626				386.006
3	2nd FLOOR	52.700	2	105.400	52.700	3	158.100	60.626	1	60.626				324.126
4	3rd FLOOR	52.700	2	105.400	52.700	3	158.100	60.626	1	60.626				324.126
5	4th FLOOR	52.700	2	105.400	52.700	3	158.100	60.626	1	60.626				324.126
6	5th FLOOR	52.700	2	105.400	52.700	3	158.100	60.626	1	60.626				324.126
7	6th FLOOR	52.700	2	105.400	52.700	3	158.100	60.626	1	60.626				324.126
8	7th FLOOR	52.700	2	105.400	52.700	3	158.100	60.626	1	60.626				324.126
9	8th FLOOR	52.700	2	105.400	52.700	3	158.100	60.626	1	60.626				324.126
10	9th FLOOR	52.700	2	105.400	52.700	3	158.100	60.626	1	60.626				324.126
11	10th FLOOR	52.700	2	105.400	52.700	3	158.100	60.626	1	60.626				324.126
12	11th FLOOR	52.700	2	105.400	52.700	3	158.100	60.626	1	60.626				324.126
13	12th FLOOR	52.700	2	105.400	52.700	3	158.100	60.626	1	60.626				324.126
14	13th FLOOR	52.700	2	105.400	52.700	3	158.100	53.012	1	53.012				316.512
15	14th FLOOR	52.700	2	105.400	52.700	3	158.100	60.626	1	60.626				324.126
16	15th FLOOR	52.700	2	105.400	52.700	3	158.100	60.626	1	60.626				324.126
17	16th FLOOR	52.700	2	105.400	52.700	3	158.100	60.626	1	60.626				324.126
18	17th FLOOR	52.700	2	105.400	52.700	3	158.100	60.626	1	60.626				324.126
19	18th FLOOR	52.700	2	105.400	52.700	3	158.100	60.626	1	60.626				324.126
20	19th FLOOR	52.700	2	105.400	52.700	3	158.100	60.626	1	60.626				324.126
21	20th FLOOR	52.700	2	105.400	52.700	3	158.100	60.626	1	60.626				324.126
22	21st FLOOR	52.700	2	105.400	52.700	3	158.100	60.626	1	60.626				324.126
23	22nd FLOOR	52.700	2	105.400	52.700	3	158.100	-	-	-				263.500
24	23rd FLOOR	52.700	2	105.400	52.700	3	158.100	-	-	-				263.500
25	24th FLOOR	52.700	2	105.400	-	-	-	-	-	-				105.400
26	25th FLOOR	52.700	2	105.400	-	-	-	-	-	-				105.400
27	26th FLOOR	52.700	2	105.400	-	-	-	-	-	-				105.400
28	27th FLOOR	52.700	2	105.400	-	-	-	-	-	-				105.400
29	28th FLOOR	52.700	2	105.400	-	-	-	-	-	-				105.400
30	29th FLOOR	52.700	2	105.400	-	-	-	-	-	-				105.400
34	MUMTY/MACHINE ROOM	80.101	2	160.202	80.101	3	240.303	97.795	1	97.795	79.194	1	79.194	577.494
TOTAL				3333.104			4051.056			1427.460			84.547	8696.167