


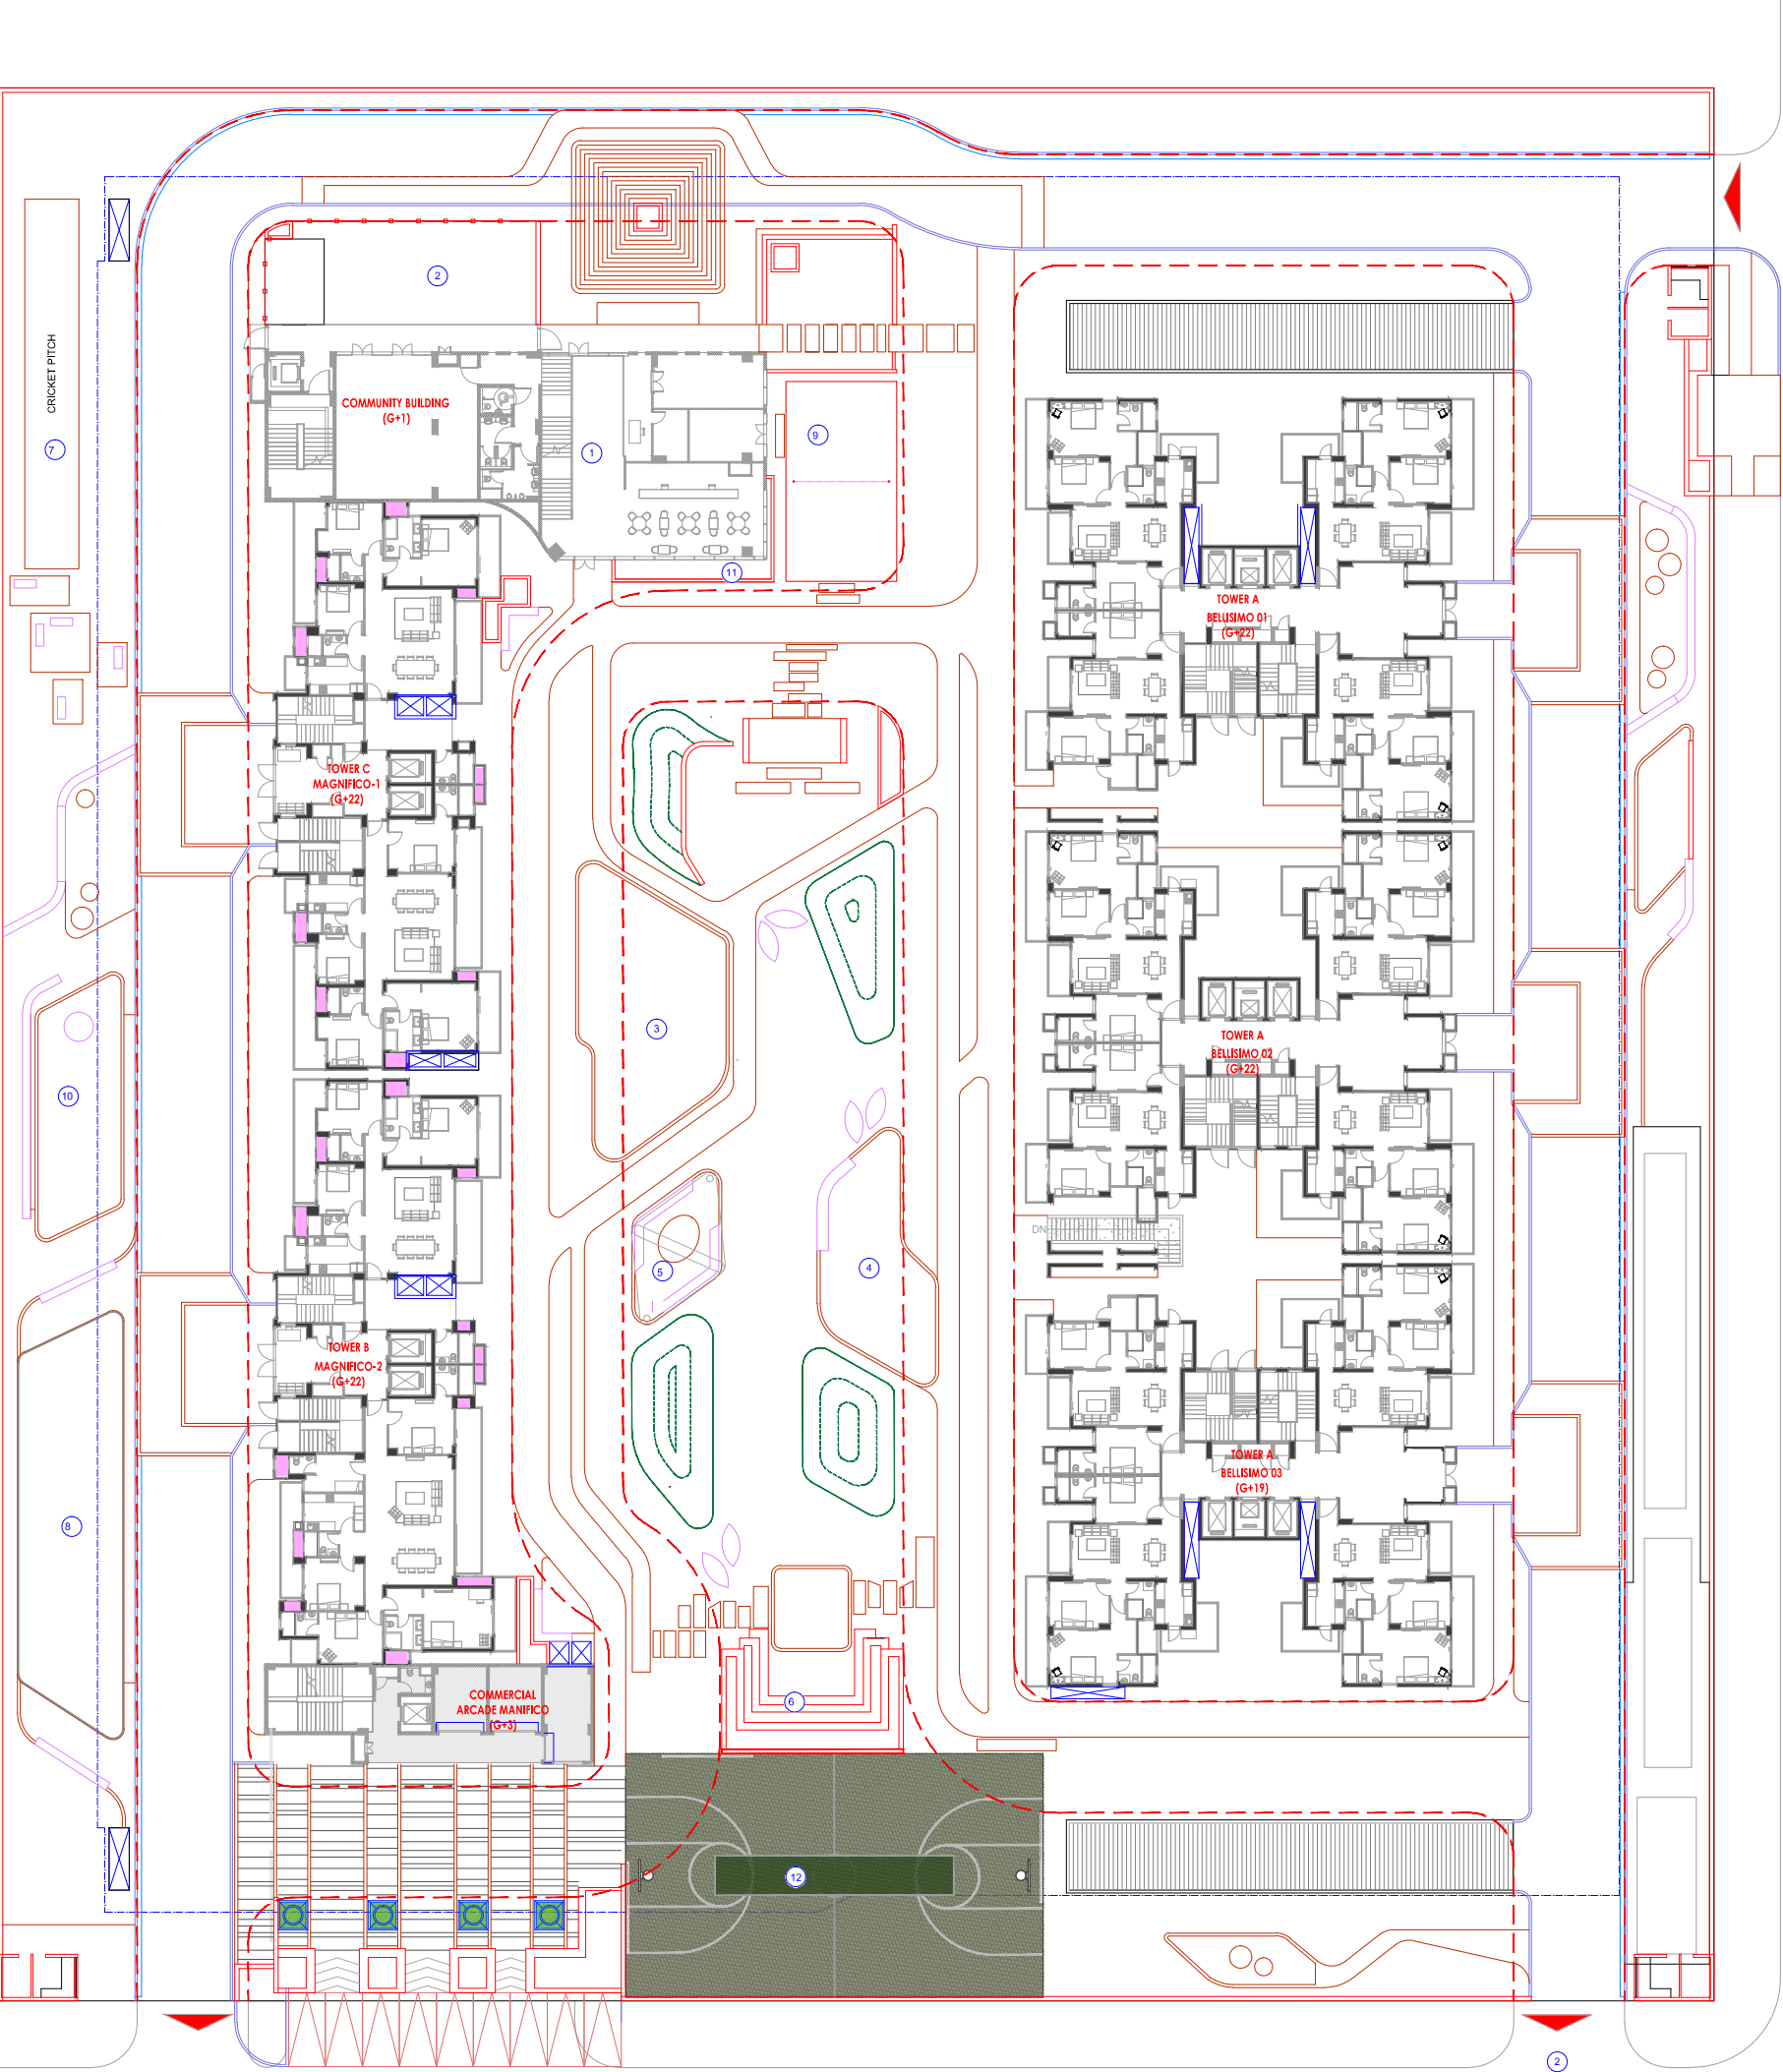

| LEGEND |                                |
|--------|--------------------------------|
| 1.     | CLUB/COMMUNITY BUILDING        |
| 2.     | PARTY LAWN                     |
| 3.     | KIDS' PLAY AREA                |
| 4.     | FITNESS AREA                   |
| 5.     | SEATING PLAZA                  |
| 6.     | AMPHITHEATER & STAGE           |
| 7.     | CRICKET PITCH                  |
| 8.     | SKATING RING                   |
| 9.     | BADMINTON COURT                |
| 10.    | YOGA LAWN WITH INSTRUCTOR SEAT |
| 11.    | SWIMMING POOL                  |
| 12.    | MULTIPURPOSE COURT             |

NOTES:  
1. ALL THE DIMENSIONS MENTIONED ARE IN MM.  
2. ALL LEVELS INDICATED ARE IN MM.  
3. DRAWINGS NOT TO BE SCALED ONLY WRITTEN DIMENSIONS TO BE FOLLOWED.  
4. DIMENSIONS - LEVELS AS SHOWN TO BE VERIFIED AT SITE BEFORE COMMENCEMENT OF WORK.  
5. ANY DISCREPANCIES FOUND IN THE DRAWING SHALL BE BROUGHT TO THE NOTICE OF THE ARCHITECT BEFORE EXECUTION.  
6. RELEVANT SERVICES DRAWING TO BE READ SIMULTANEOUSLY.  
7. ALL CENTRE LINE DIMENSIONS WITH REFERENCE TO (L.O.).  
8. ALL LEVELS INDICATED ARE UNFINISHED LEVELS/BARE R.C.C. FLOOR.  
9. FINISHED FLOOR TO BE 100MM FROM UNFINISHED FLOOR LEVELS.  
10. ALL MATERIALS, FINISHES ETC TO BE AS SPECIFIED AND APPROVED.

| REVISIONS: |             |
|------------|-------------|
| NOS.       | DESCRIPTION |
|            |             |
|            |             |
PROJECT:  
**ELDECO, G.NOIDA**

CLIENT:  
**ELDECO**  
Eldeco Infrastructure & Properties Ltd.  
201-212, 2nd Floor,  
Splendor Forum,  
Jasola District Centre New Delhi - 110 025 (India)  
Phone: +91 11 4045 5000  
Email: contact@eldecoproperties.com

ARCHITECT:  
**BIAS**  
ARCHITECTURE  
BIAS ARCHITECTURE  
302, 112, CWS Village  
New Delhi 110 092, India  
T: +91 11 2121 1603  
www.biasarchitecture.com

LANDSCAPE ARCHITECT:  
**DESIGN ACCORD**  
LANDSCAPE  
ARCHITECTURE  
INTERIORS  
INDUSTRIAL DESIGN

301 & 302, U.S. COMPLEX,  
120, MATHURA ROAD,  
OPP. APOLLO HOSPITAL,  
NEW DELHI - 110076  
Telephone : +91 11 26397203  
mail : mail@designaccord.net  
URL : www.designaccord.net

| DRAWING NAME:    |             | NORTH:  |           |
|------------------|-------------|---------|-----------|
| DEVELOPMENT PLAN |             |         |           |
| DRAWING NO.:     | DATE:       | STATUS: | REVISION: |
| SCALE:           |             |         |           |
| DRAWN BY:        | CHECKED BY: |         |           |

THIS DRAWING IS THE SOLE PROPERTY OF DESIGN ACCORD CONSULTANTS. USE OF THIS DRAWING FOR ANY PURPOSE OTHER THAN THAT MENTIONED TO BE DONE ONLY AFTER THEIR PRIOR APPROVAL.