


YOSHODA KUNJ COLONY

YOSHODA KUNJ COLONY

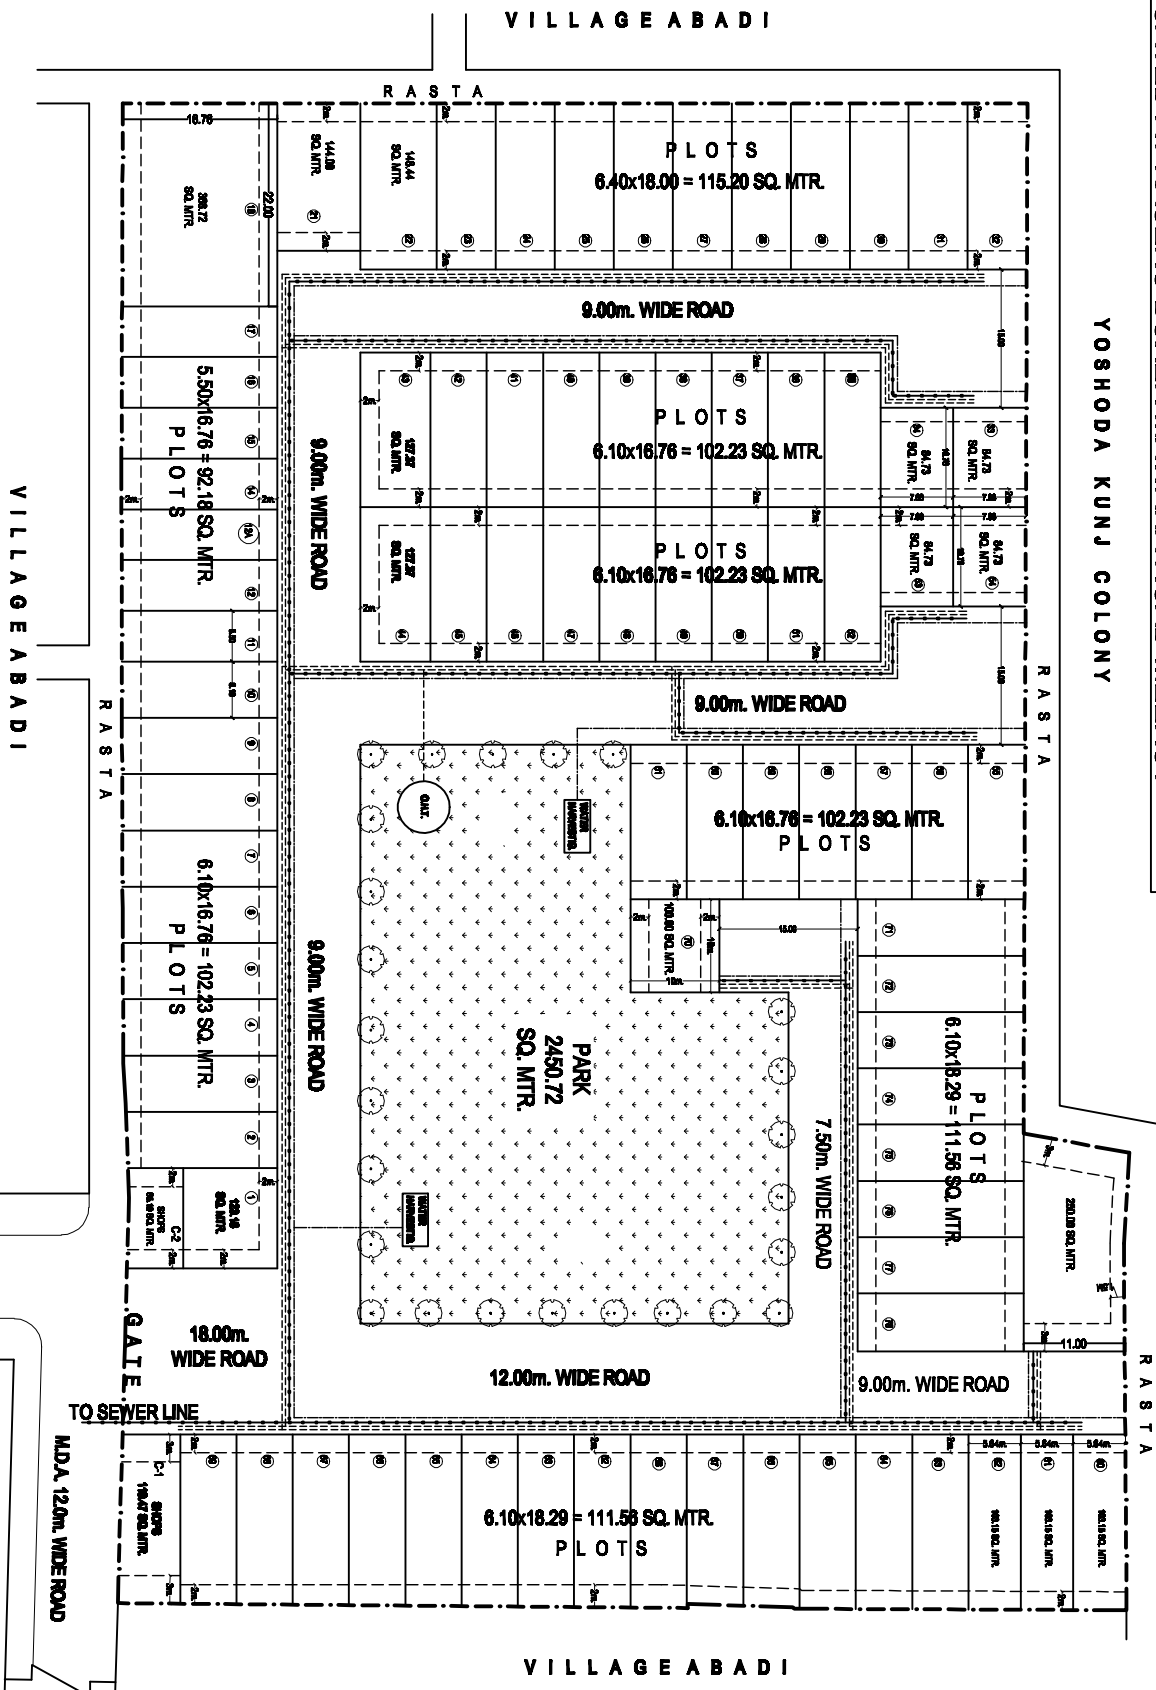

WATER SUPPLY	80 mm (OD) PVC PIPE 8 kg/ Cm
SEWER LINE	200 mm NP RCP PIPE SLOPE = 1:200
DRAIN WATER CHANNEL	