


GENERAL NOTES


- ALL DIMENSION AND LVLS ARE IN MM UNLESS NOTED OTHER WISE.(U.N.O.)
- DO NOT SCALE ANY DRG. FOLLOW WRITTEN DIMENSION ONLY. FOR ANY DISCREPANCY WITH RESPECT TO SITE PLEASE INFORM PROJECT MGR. FOR SEEKING CLARIFICATIONS FROM THE ARCHITECTS.

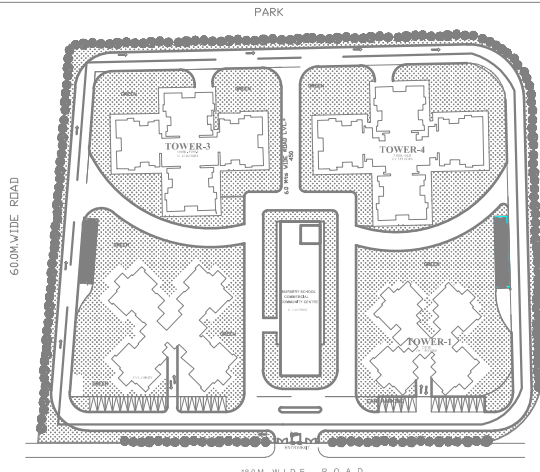

KEY PLAN

LEGEND :-

	DOMESTIC WATER SUPPLY RISER LINE
	FLUSHING WATER SUPPLY RISER LINE
	DOMESTIC WATER SUPPLY LINE FOR 16th TO GROUND FLOOR
	DOMESTIC WATER SUPPLY LINE FOR 17th,18th,19th FLOOR
	FLUSHING WATER SUPPLY LINE
	ANGLE VALVE
	PIPE JUMP
	NON RETURN VALVE
	PIPE SIZE (DIA)
	TAPPING POINT
	PRV(PRESSURE REDUCING VALVE)

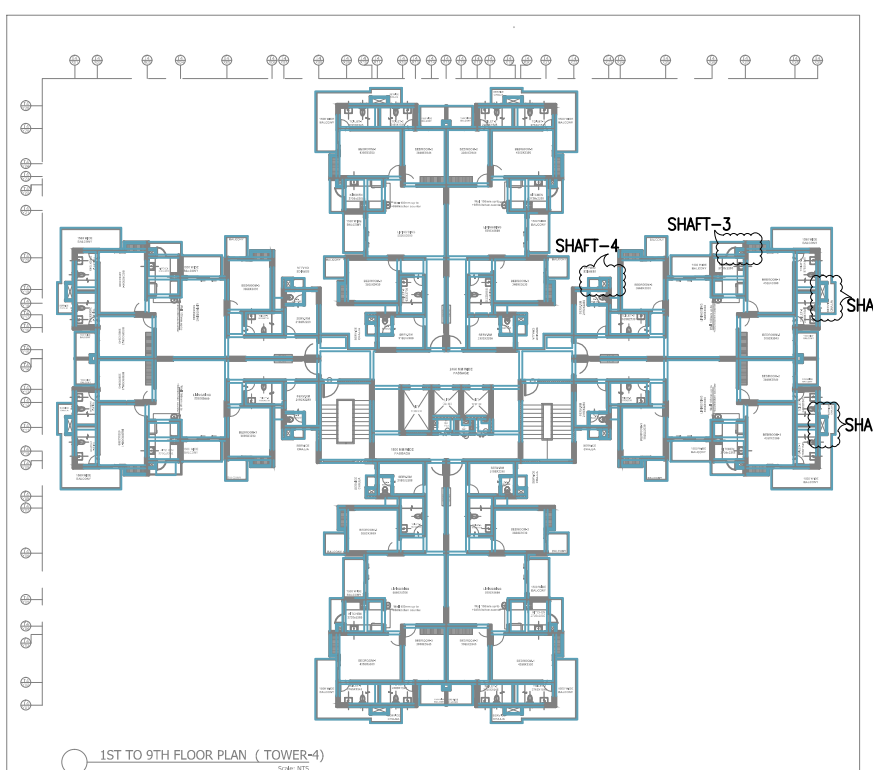

KEY PLAN

No.	DISCRIPTION	DATE
-----	-------------	------

PROJECT  
**PROPOSED GROUP HOUSING  
AT PLOT NO- 03,  
GH-04,SECTOR-4 (G.NOIDA)**

CLIENT  
**Aastha Infracity Ltd.**



C -10, SEC -3 ,  
NOIDA U.P. 201301  
TEL : 120 - 4601000,120 - 4601010  
E-MAIL : info@dfa.in

STRUCTURE CONSULTANT  
**NNC DESIGN INTERNATIONAL**  
CONSULTING STRUCTURAL ENGINEERS  
G-70, 2nd FLOOR, JASWANT PLAZA, NEAR KALINDI KUNJ  
MAIN SARTHA VIHAR ROAD, OKHLA, NEW DELHI-110025  
PHONE NO. : +91-11-26840734/5/6/7/8 FAX: 26840738  
E-Mail : nnc\_consultants@hotmail.com  
Web : www.nncdesigninternational.com

SERVICE CONSULTANT  
PEE CONSULTANTS  
815-C, DDA FLATS, EAST OF LONI ROAD,  
SHAHDRRA, DELHI-93 PH. & FAX: 22816297  
email :- pramod@pkv.co.in

SCALE 1:100@A1 DATE 03.01.2018 SHEET NO. NORTH

DRAWN BY PARVEEN CHECKED BY MONU

DRAWING TITLE  
**TOWER-4  
WATER SUPPLY SCHEMATIC  
LINE DIAGRAM**

DRG.NO AS/AG/1T-4/PL-105 REVISION R0