


SUBMITTED FOR APPROVAL

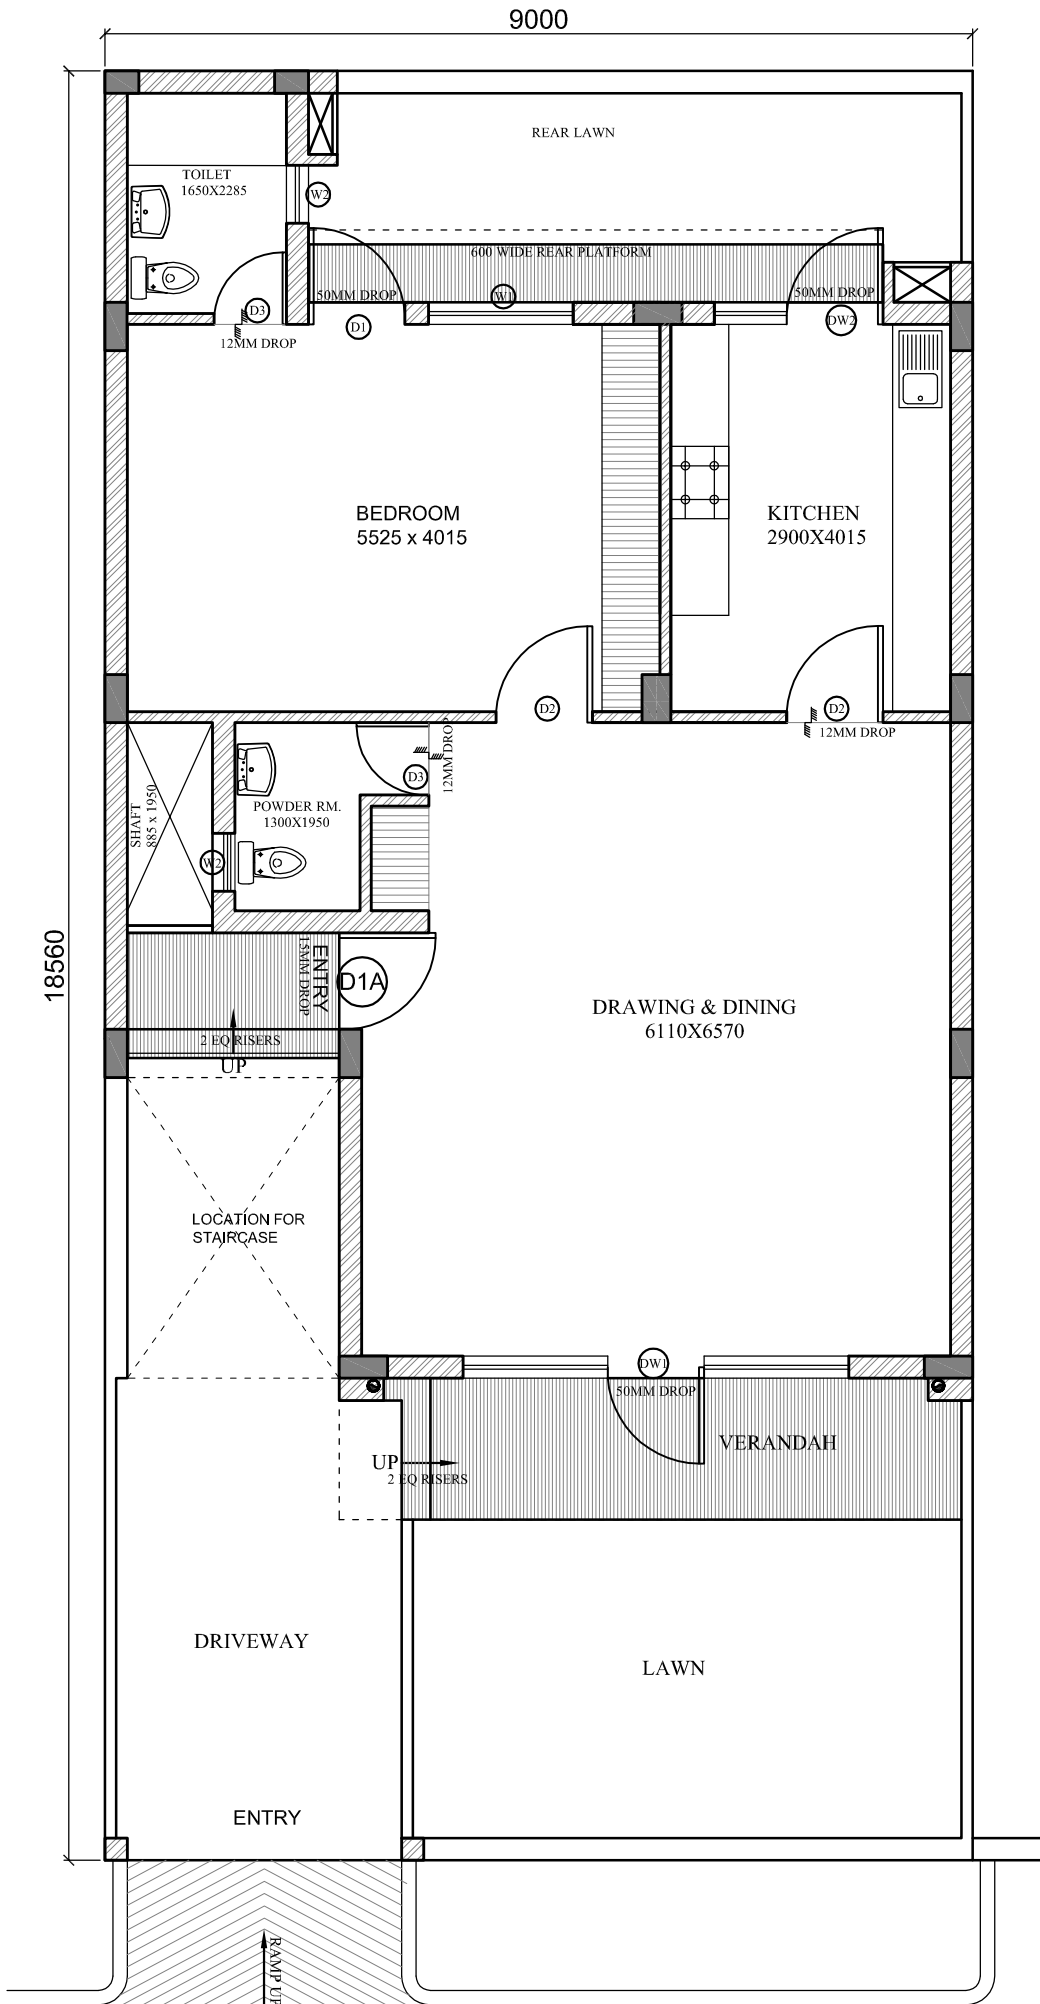

GROUND FLOOR PLAN