


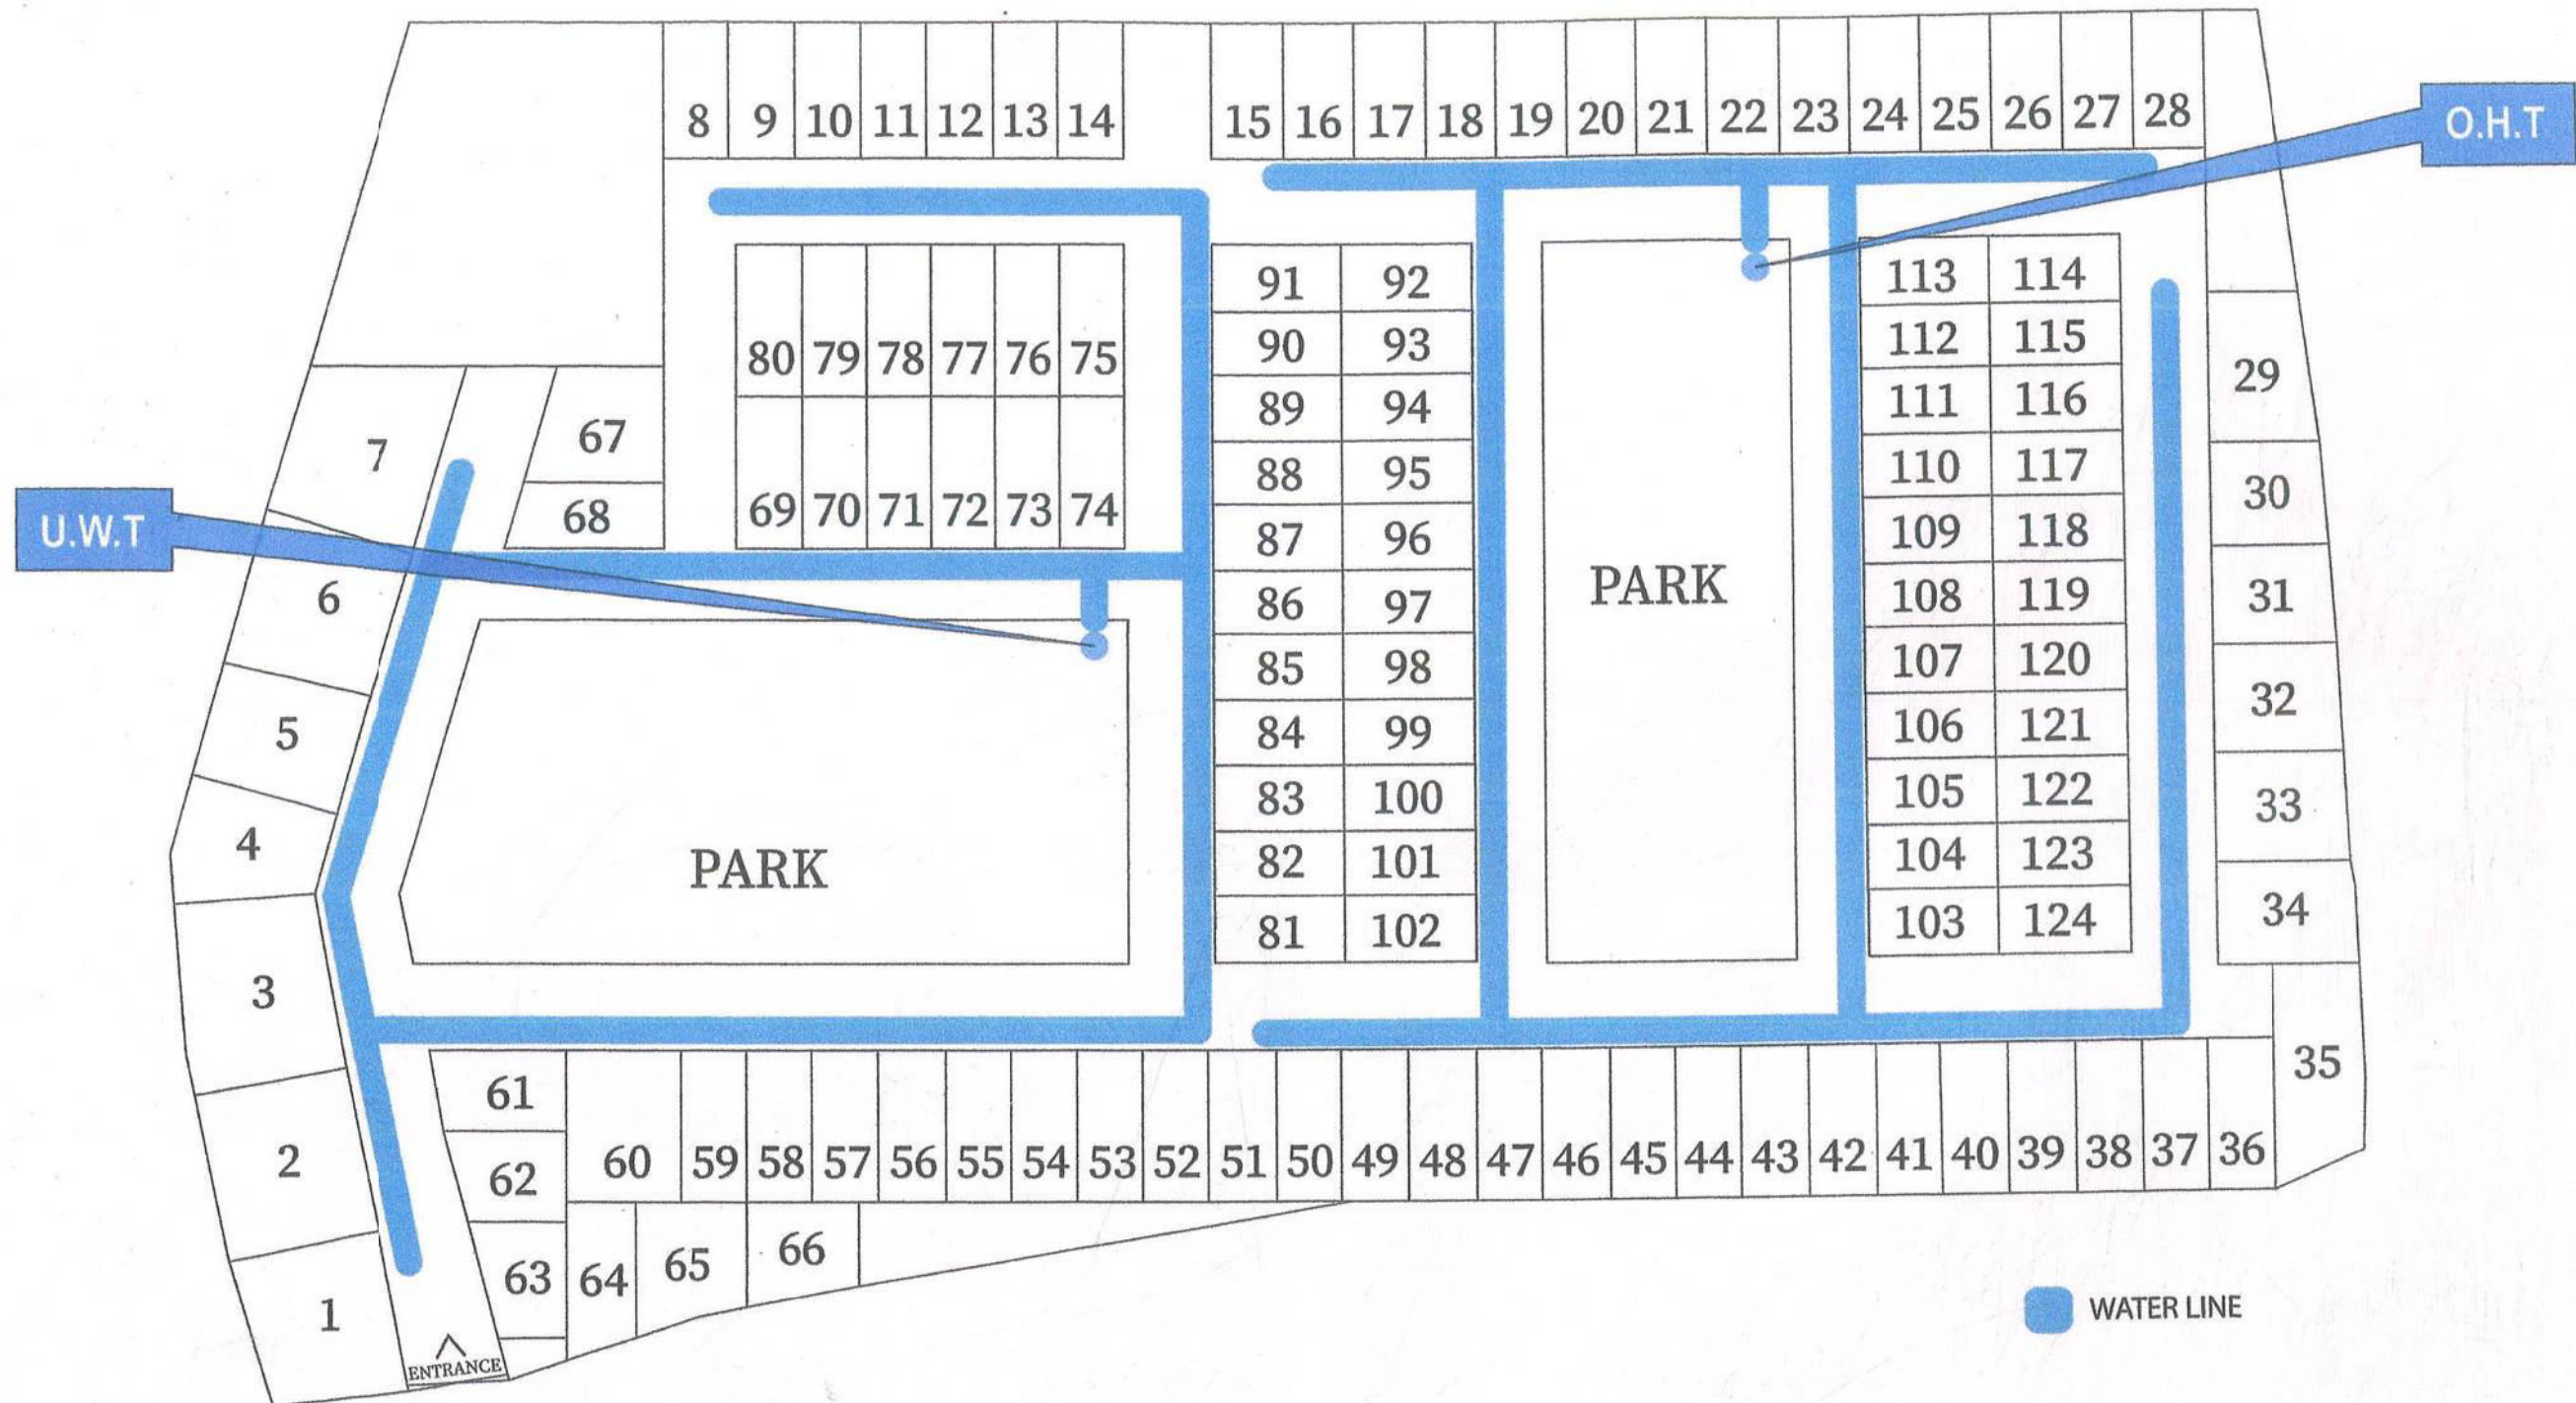

PROJECT NAME:

PROPOSED LAYOUT PLAN OF **JYOTI GREENS**
AT TODHAKPUR, OPPOSITE NAVEEN GALLA MANDI,
SOUTH KANPUR

COMPANY NAME:

NAVSHEEL STANDARD CONSTRUCTIONS

35 - CANTT
CARIAPPA ROAD, KANPUR
E-MAIL: info@jyotiproperties.com
WEBSITE: jyotiproperties.com

PHASE 1 LAYOUT PLAN

SHEET TITLE:

**LAYOUT PLAN OF
UNDERGROUND &
OVERHEAD WATER TANK**



CONSULTANT:

AR. PRASOON JALOTA

(LICENSE NO. CA/200639219)

1ST FLOOR, SHYAM SUNDAR BUILDING, 24/18 - B, KARACHI KHANA, THE MALL, KANPUR

MOBILE: 9005903707

E-MAIL: prasoonjalota@gmail.com

OWNER'S SIGN

ARCHITECT'S SIGN

Navsheel Standard Constructions

Prasoon Jalota
PRASOON JALOTA
(Architect)
B. Arch (MIT), M-Arch (University Sheffield)
R.I.B.A (London), M.C.A.
Reg. No. CA/2006/39219