



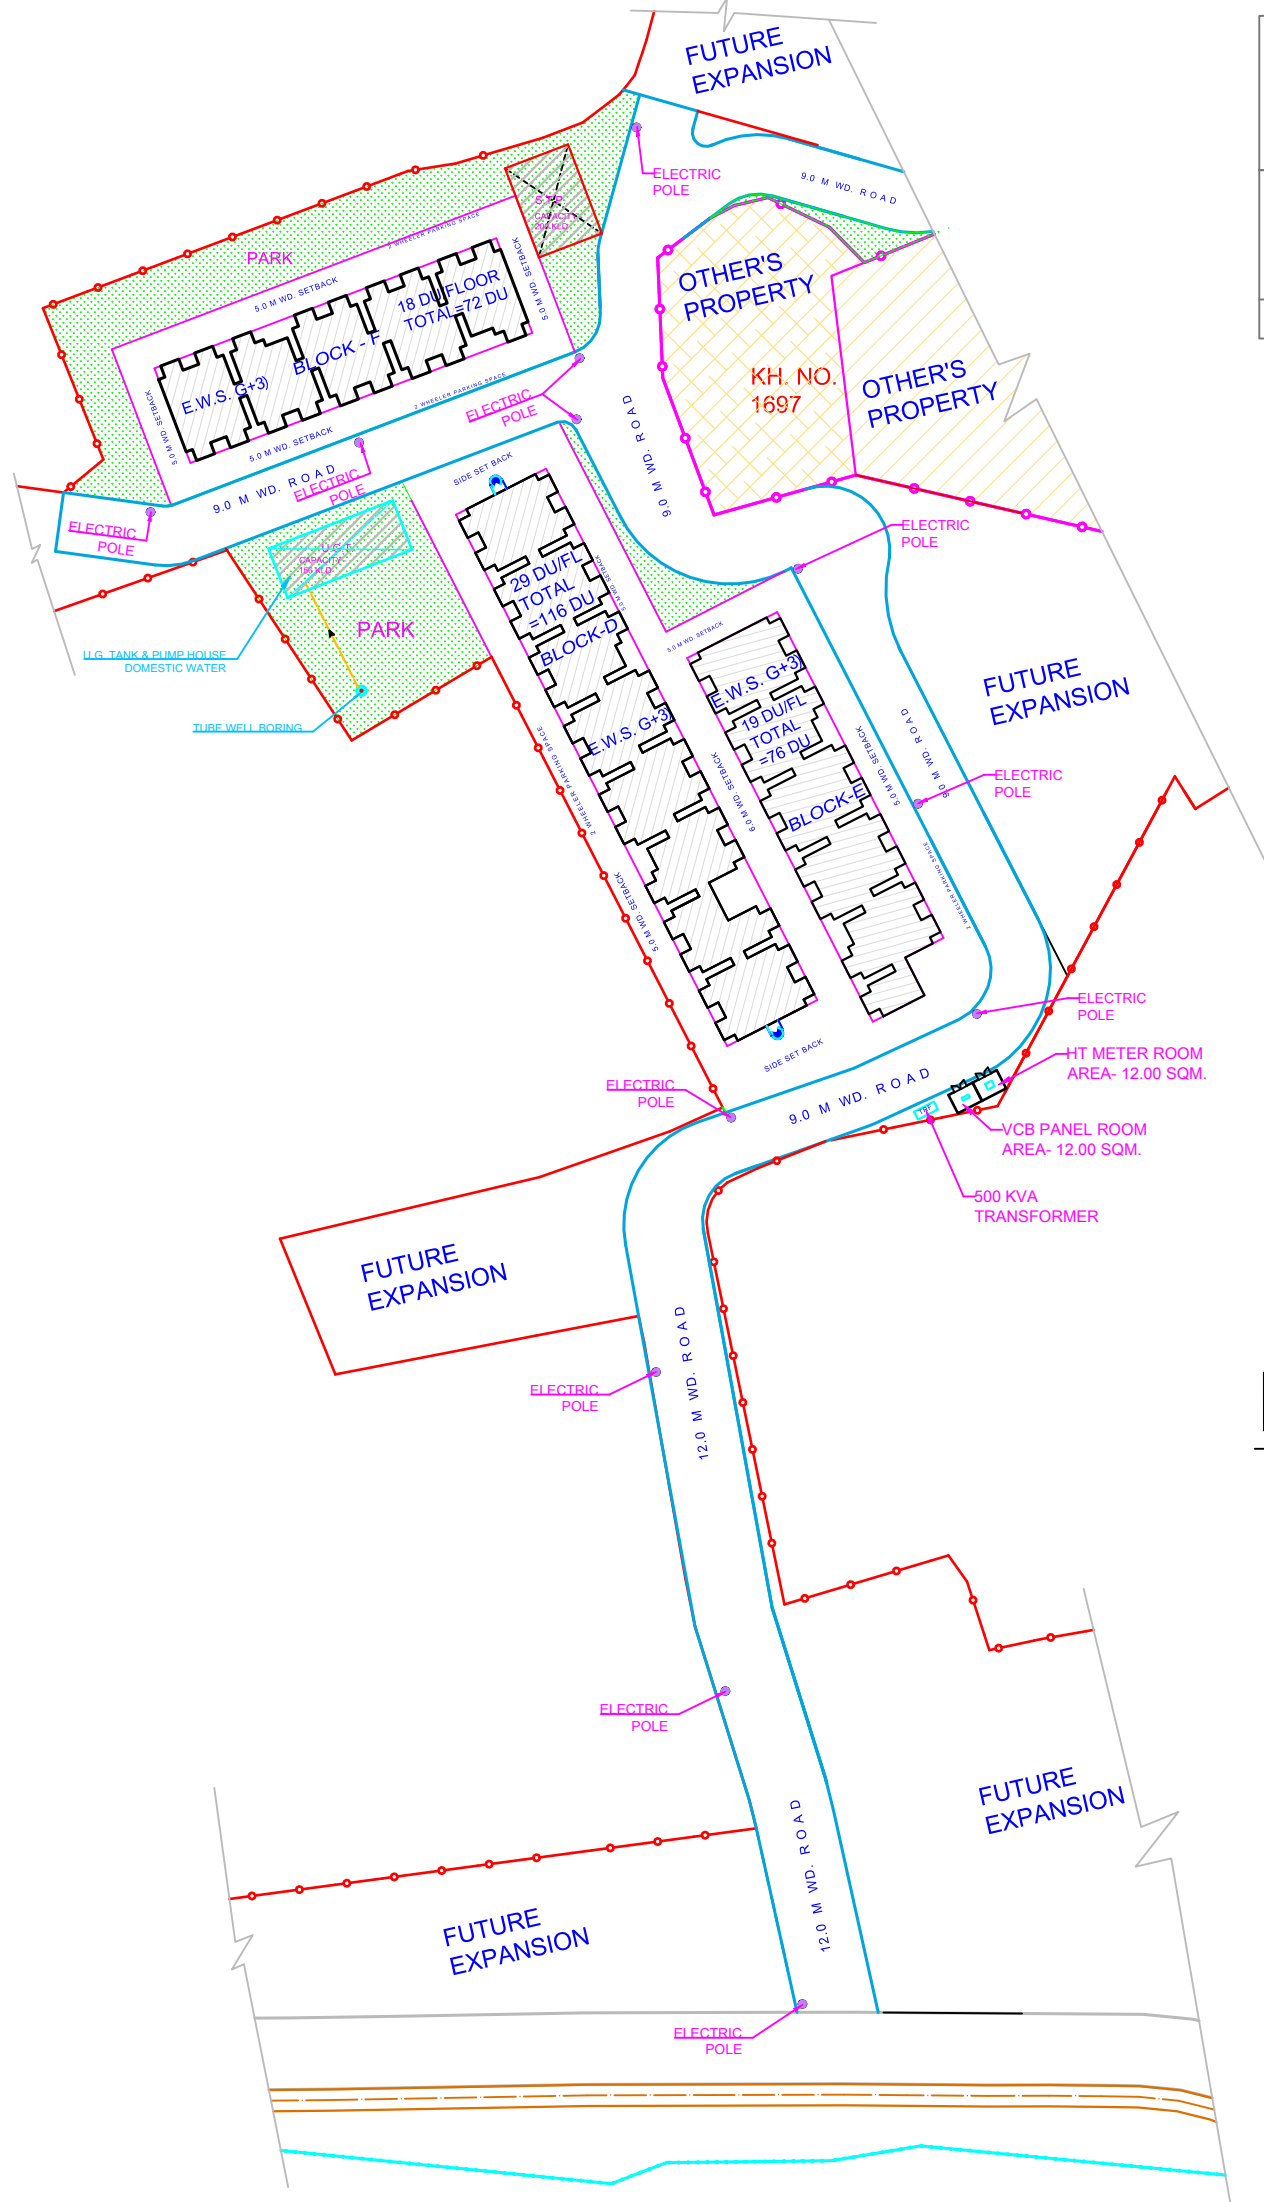

BLOCK - D(G+3)	
29 DU /FLOOR	
TOTAL - 116 DU	
G. FLOOR	---1101.60 SQ.M.
F. FLOOR	---1101.60 SQ.M.
S. FLOOR	---1101.60 SQ.M.
T. FLOOR	---1101.60 SQ.M.
TOTAL AREA ---4406.04 SQ.M.	

BLOCK - E (G+3)	
19 DU /FLOOR	
TOTAL - 76 DU	
G. FLOOR	---737.01 SQ.M.
F. FLOOR	---737.01 SQ.M.
S. FLOOR	---737.01 SQ.M.
T. FLOOR	---737.01 SQ.M.
TOTAL AREA --- 2948.04 SQ.M.	

BLOCK - F(G+3)	
18 DU /FLOOR	
TOTAL - 72 DU	
G. FLOOR	---692.47 SQ.M.
F. FLOOR	---692.47 SQ.M.
S. FLOOR	---692.47 SQ.M.
T. FLOOR	---692.47 SQ.M.
TOTAL AREA ---2769.88 SQ.M.	

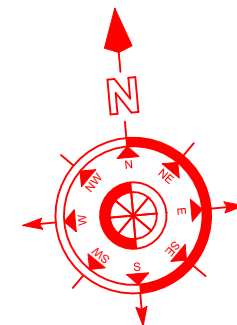

ELECTRICITY PLAN

(N.T.S.)

LEGEND:		
S.NO.	SYMBOL	DESCRIPTION
1.		ELECTRIC POLE

PROJECT TITLE:
**PRADHAN MANTRI
AWAS YOJNA
(URBAN) AT
KHASRA NO.1672,1689,
1691,1696 ON VILLAGE
PARA LUCKNOW**

**LAND AREA---
12788 SQM**

DRG. TITLE:
SUBMISSION PLAN

SHEET TITLE:
ELECTRICITY PLAN

DRWN BY :

DATE :

CHKD BY :

APPVD. BY :

ISSUED BY :

CLIENT:

**NAGAR NIGAM
LUCKNOW**

ARCHITECT:

DESIGNED BY *Ar. Vivek Sharma*
91-9451080969



Project Management Consultant

D-1/329 Sec.-F JankiPuram Lucknow-226021
Email - konceptmdn@gmail.com, viveksharmamd@gmail.com