
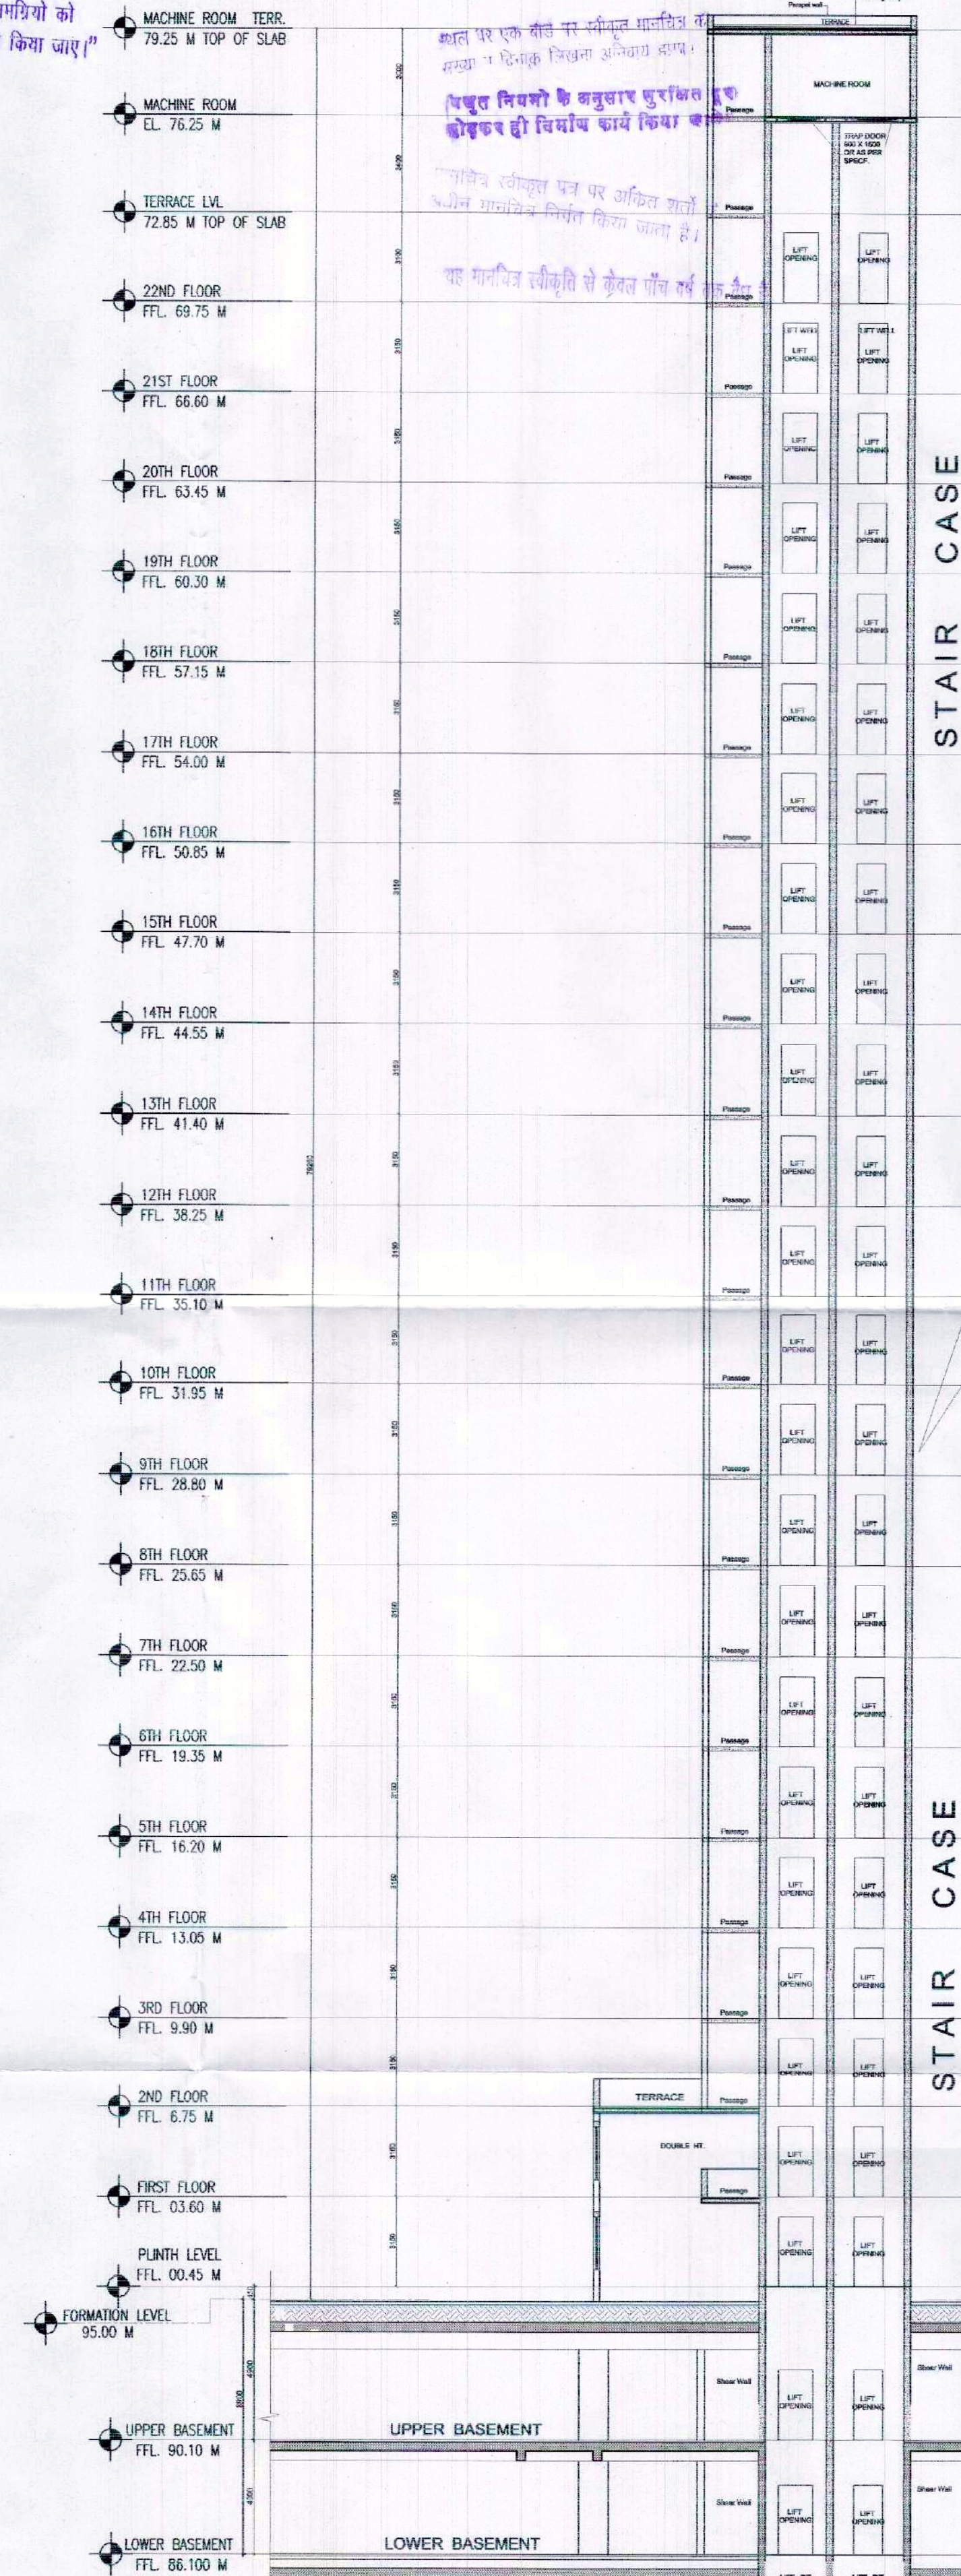
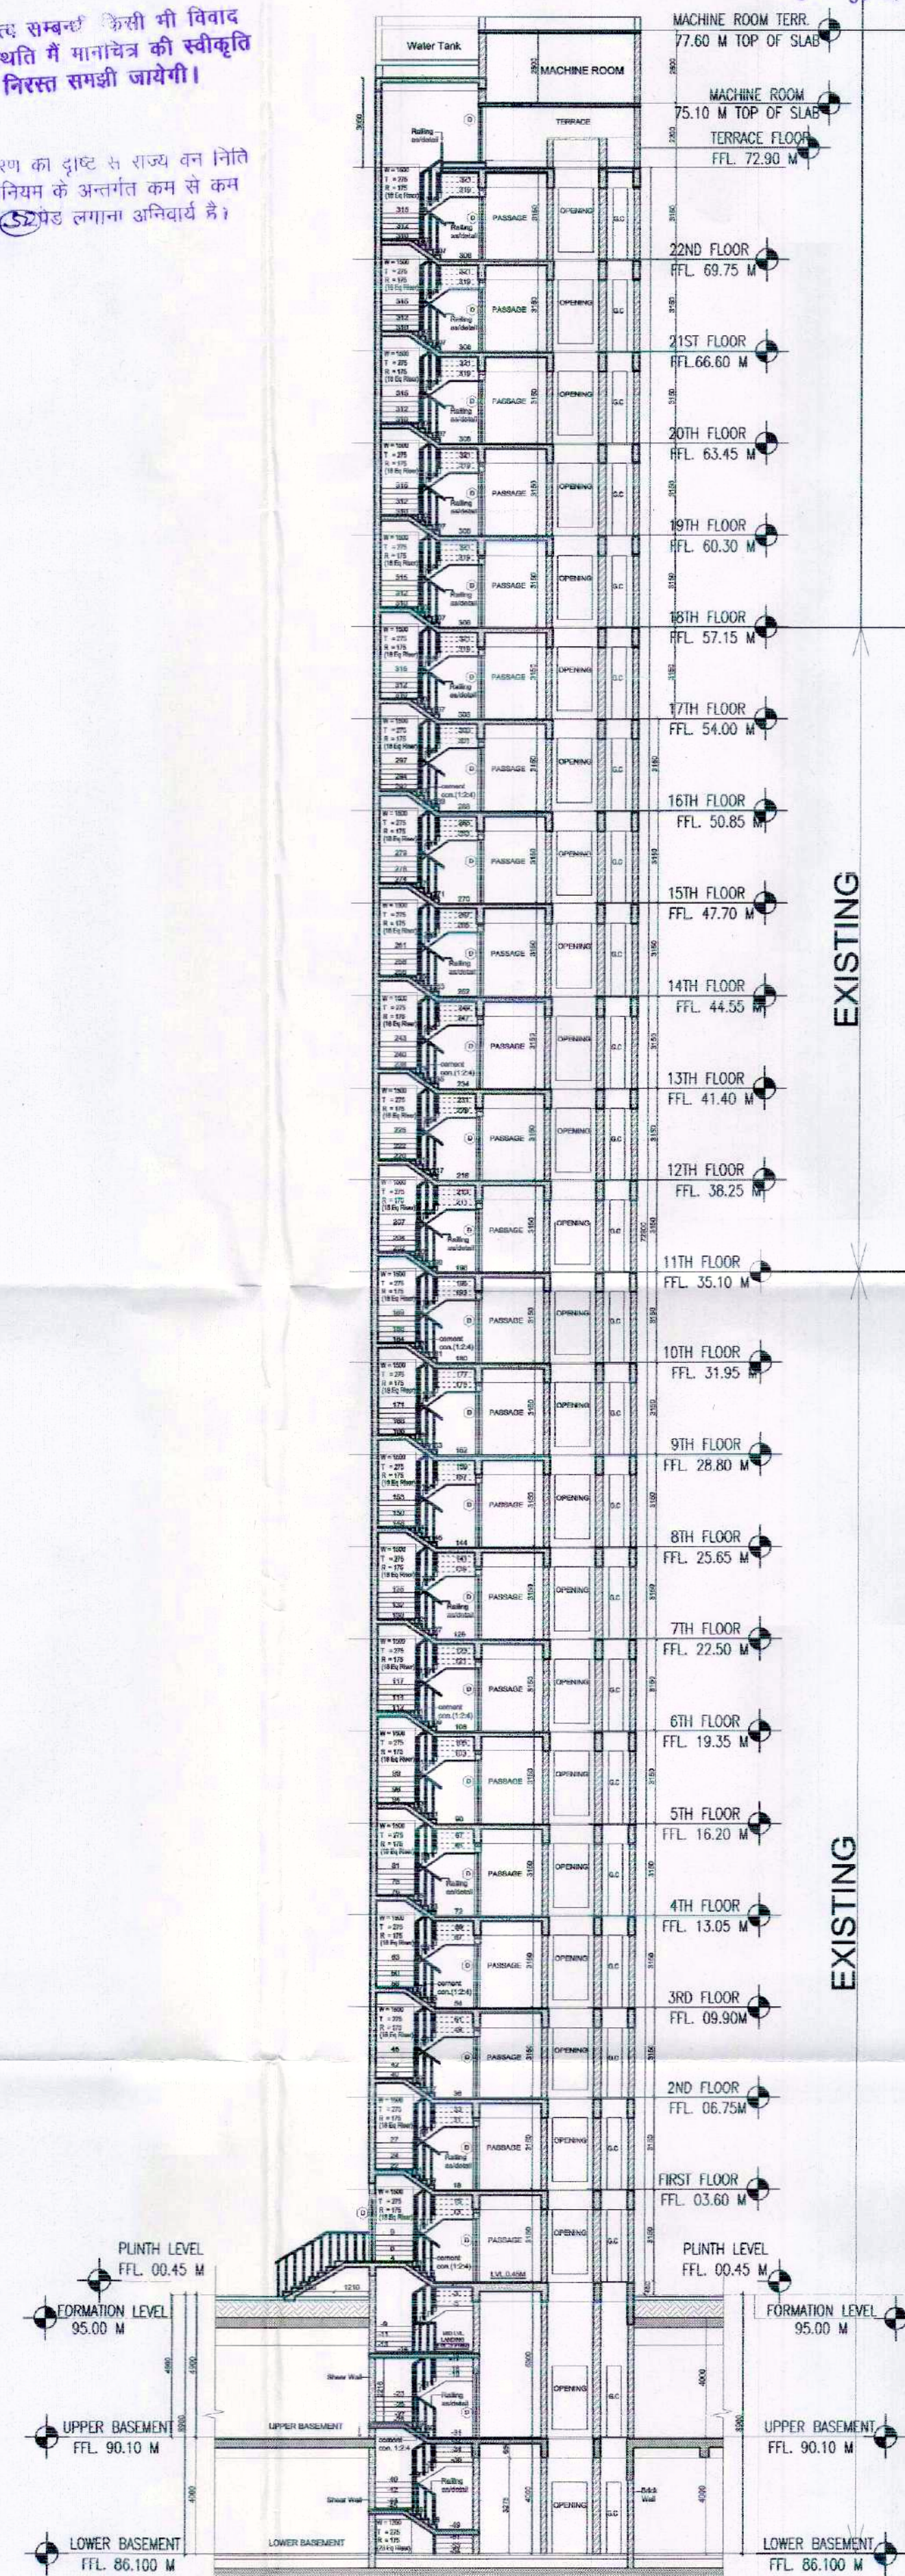


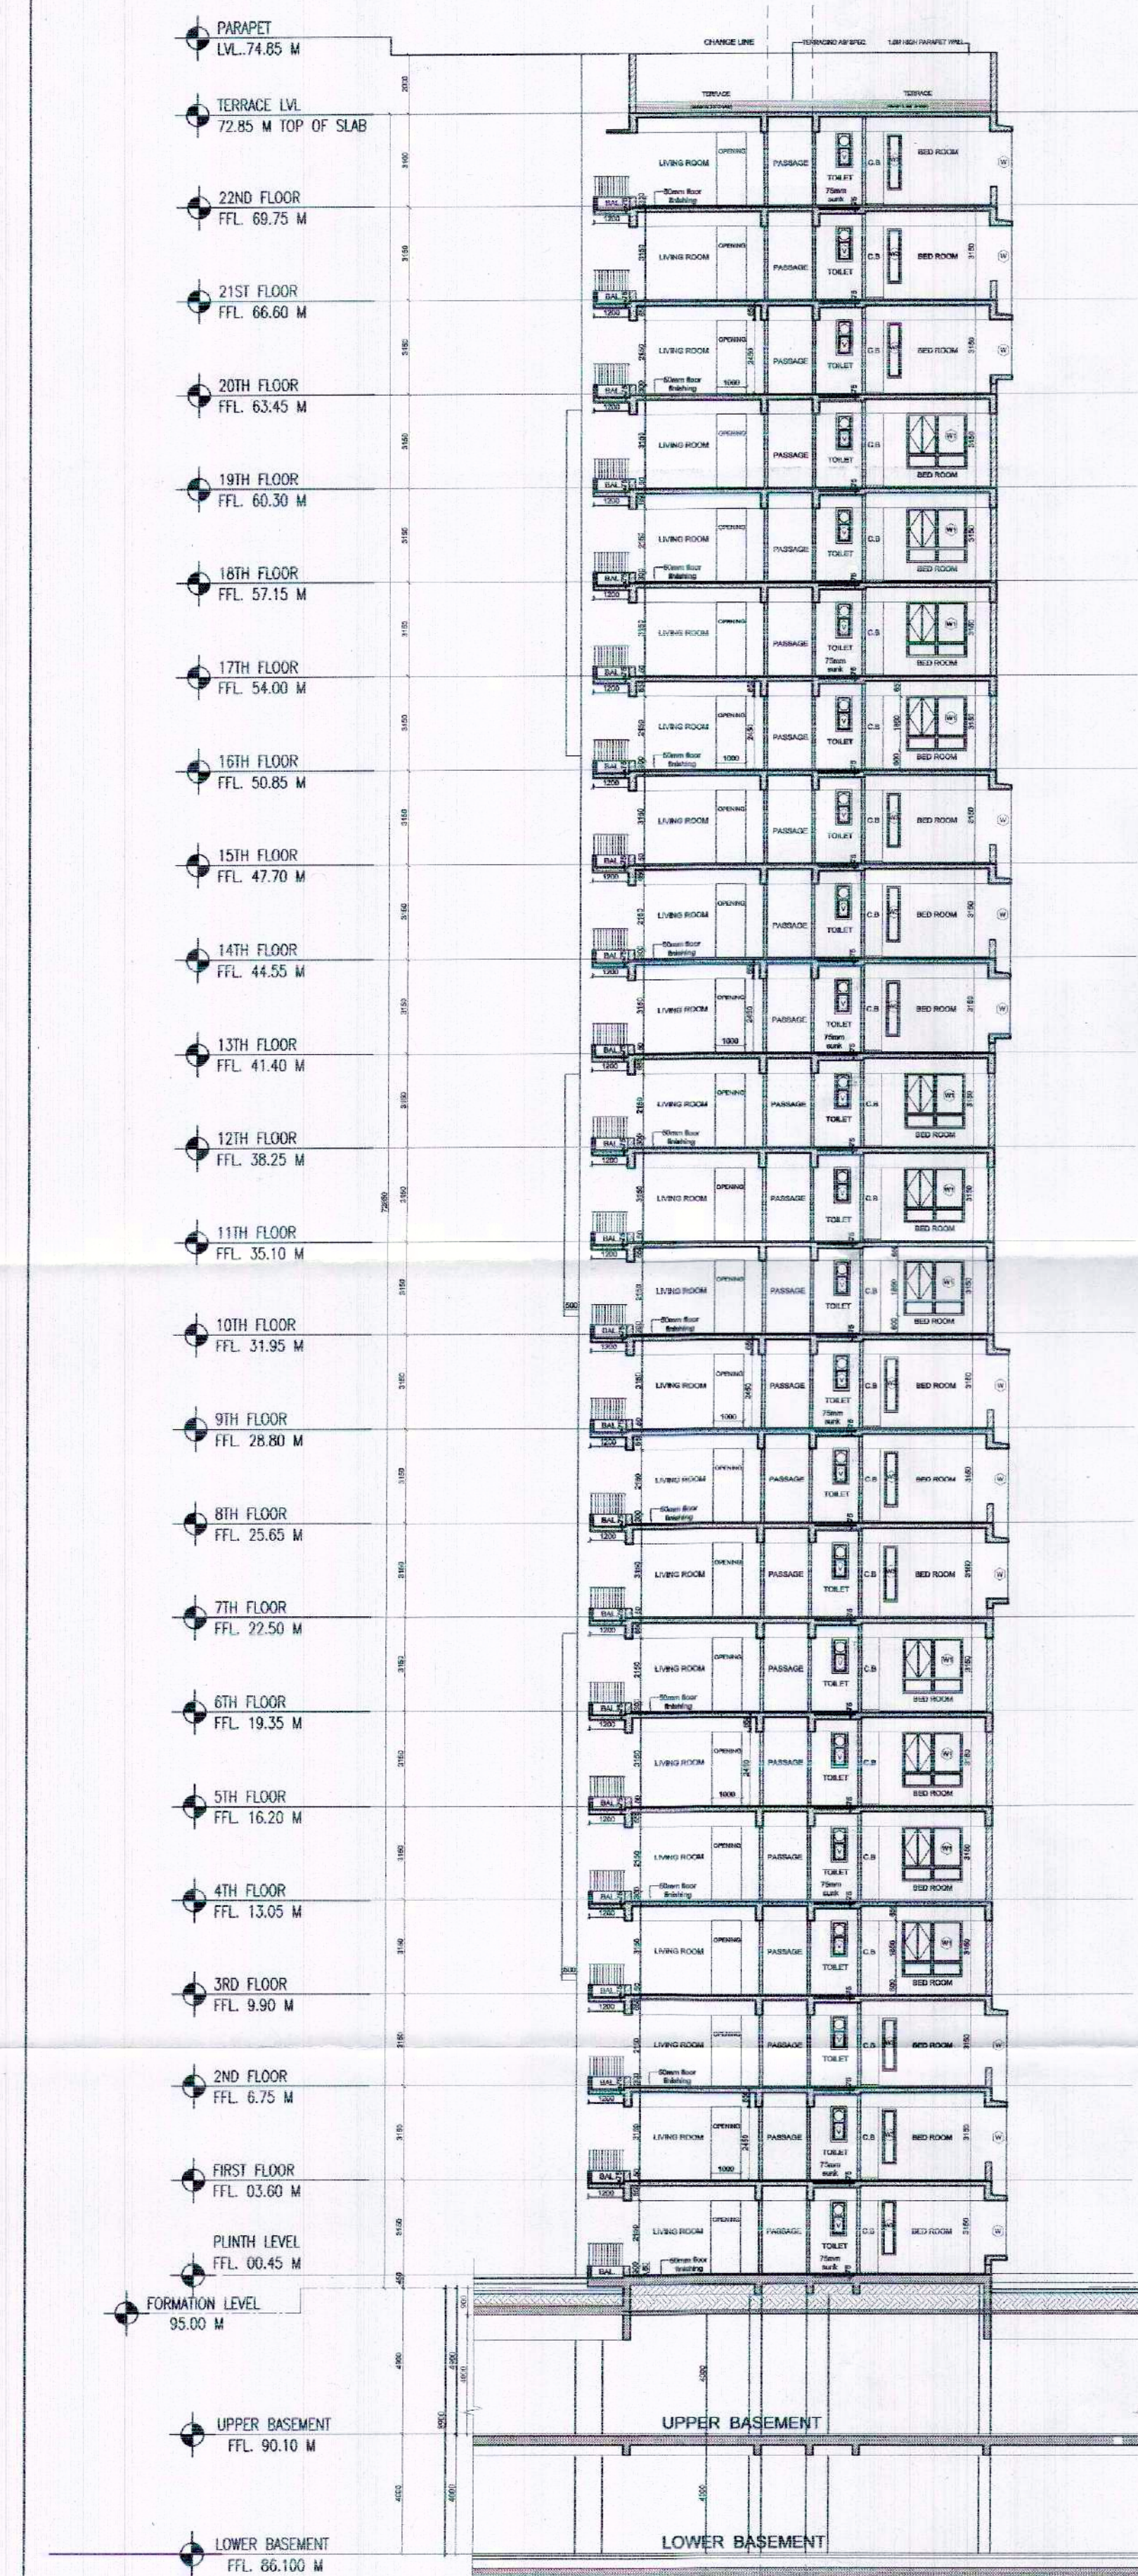

DOOR WINDOW SCHEDULE				
TYPE	SIZE	GILL	LINTEL	
D/W	1210x2100	300	2550	
D/W2	1100x1225	300	2650	
D/W3	1200x1200	300	2550	
D1	1000x2100	00	2100	
D2	800x2100	00	2100	
D3	750x2100	00	2100	
D4	1150x2100	00	2100	
D5	1900x2100	00	2100	
D6	1900x2550	00	2550	
D6	1500x2550	00	2550	
W1	1100x1160	1500	2550	
W2	1100x1500	1050	2550	
W3	450x1600	900	2550	
W4	600x1350	750	2100	
W5	1300x1800	600	2550	
W6	450x1500	600	2550	
W7	1700x1650	900	2550	
W8	2000x1800	600	2550	
V	400x1350	900	2550	

PROPOSED REVISED GROUP HOUSING
FOR
INTEGRATED CITY
AT
DOONDAHERRA, GHAZIABAD.

SUBMISSION DRAWING	S3A (S3a)- BLOCK
--------------------	------------------

SCALE	DATE	DRAWING NO.	NORTH
1:100		APIL/REPL/S-3A/03	

10095 PLANNING&ARCHITECT

PROPERTIES & INFRASTRUCTURE
Anand Ethenam
115, 16, K. P. Nagar
New Delhi

ASHOK KUMAR AGGARWAL
REG. NO. CA/2016/79773
R/o G-104, SECTOR-41, NOIDA
PH-9810072146, 0120-4357100

APPLICANT	ARCHITECT
-----------	-----------

title	SEC. AA, BB & DD
-------	------------------

OWNER:	
--------	--