



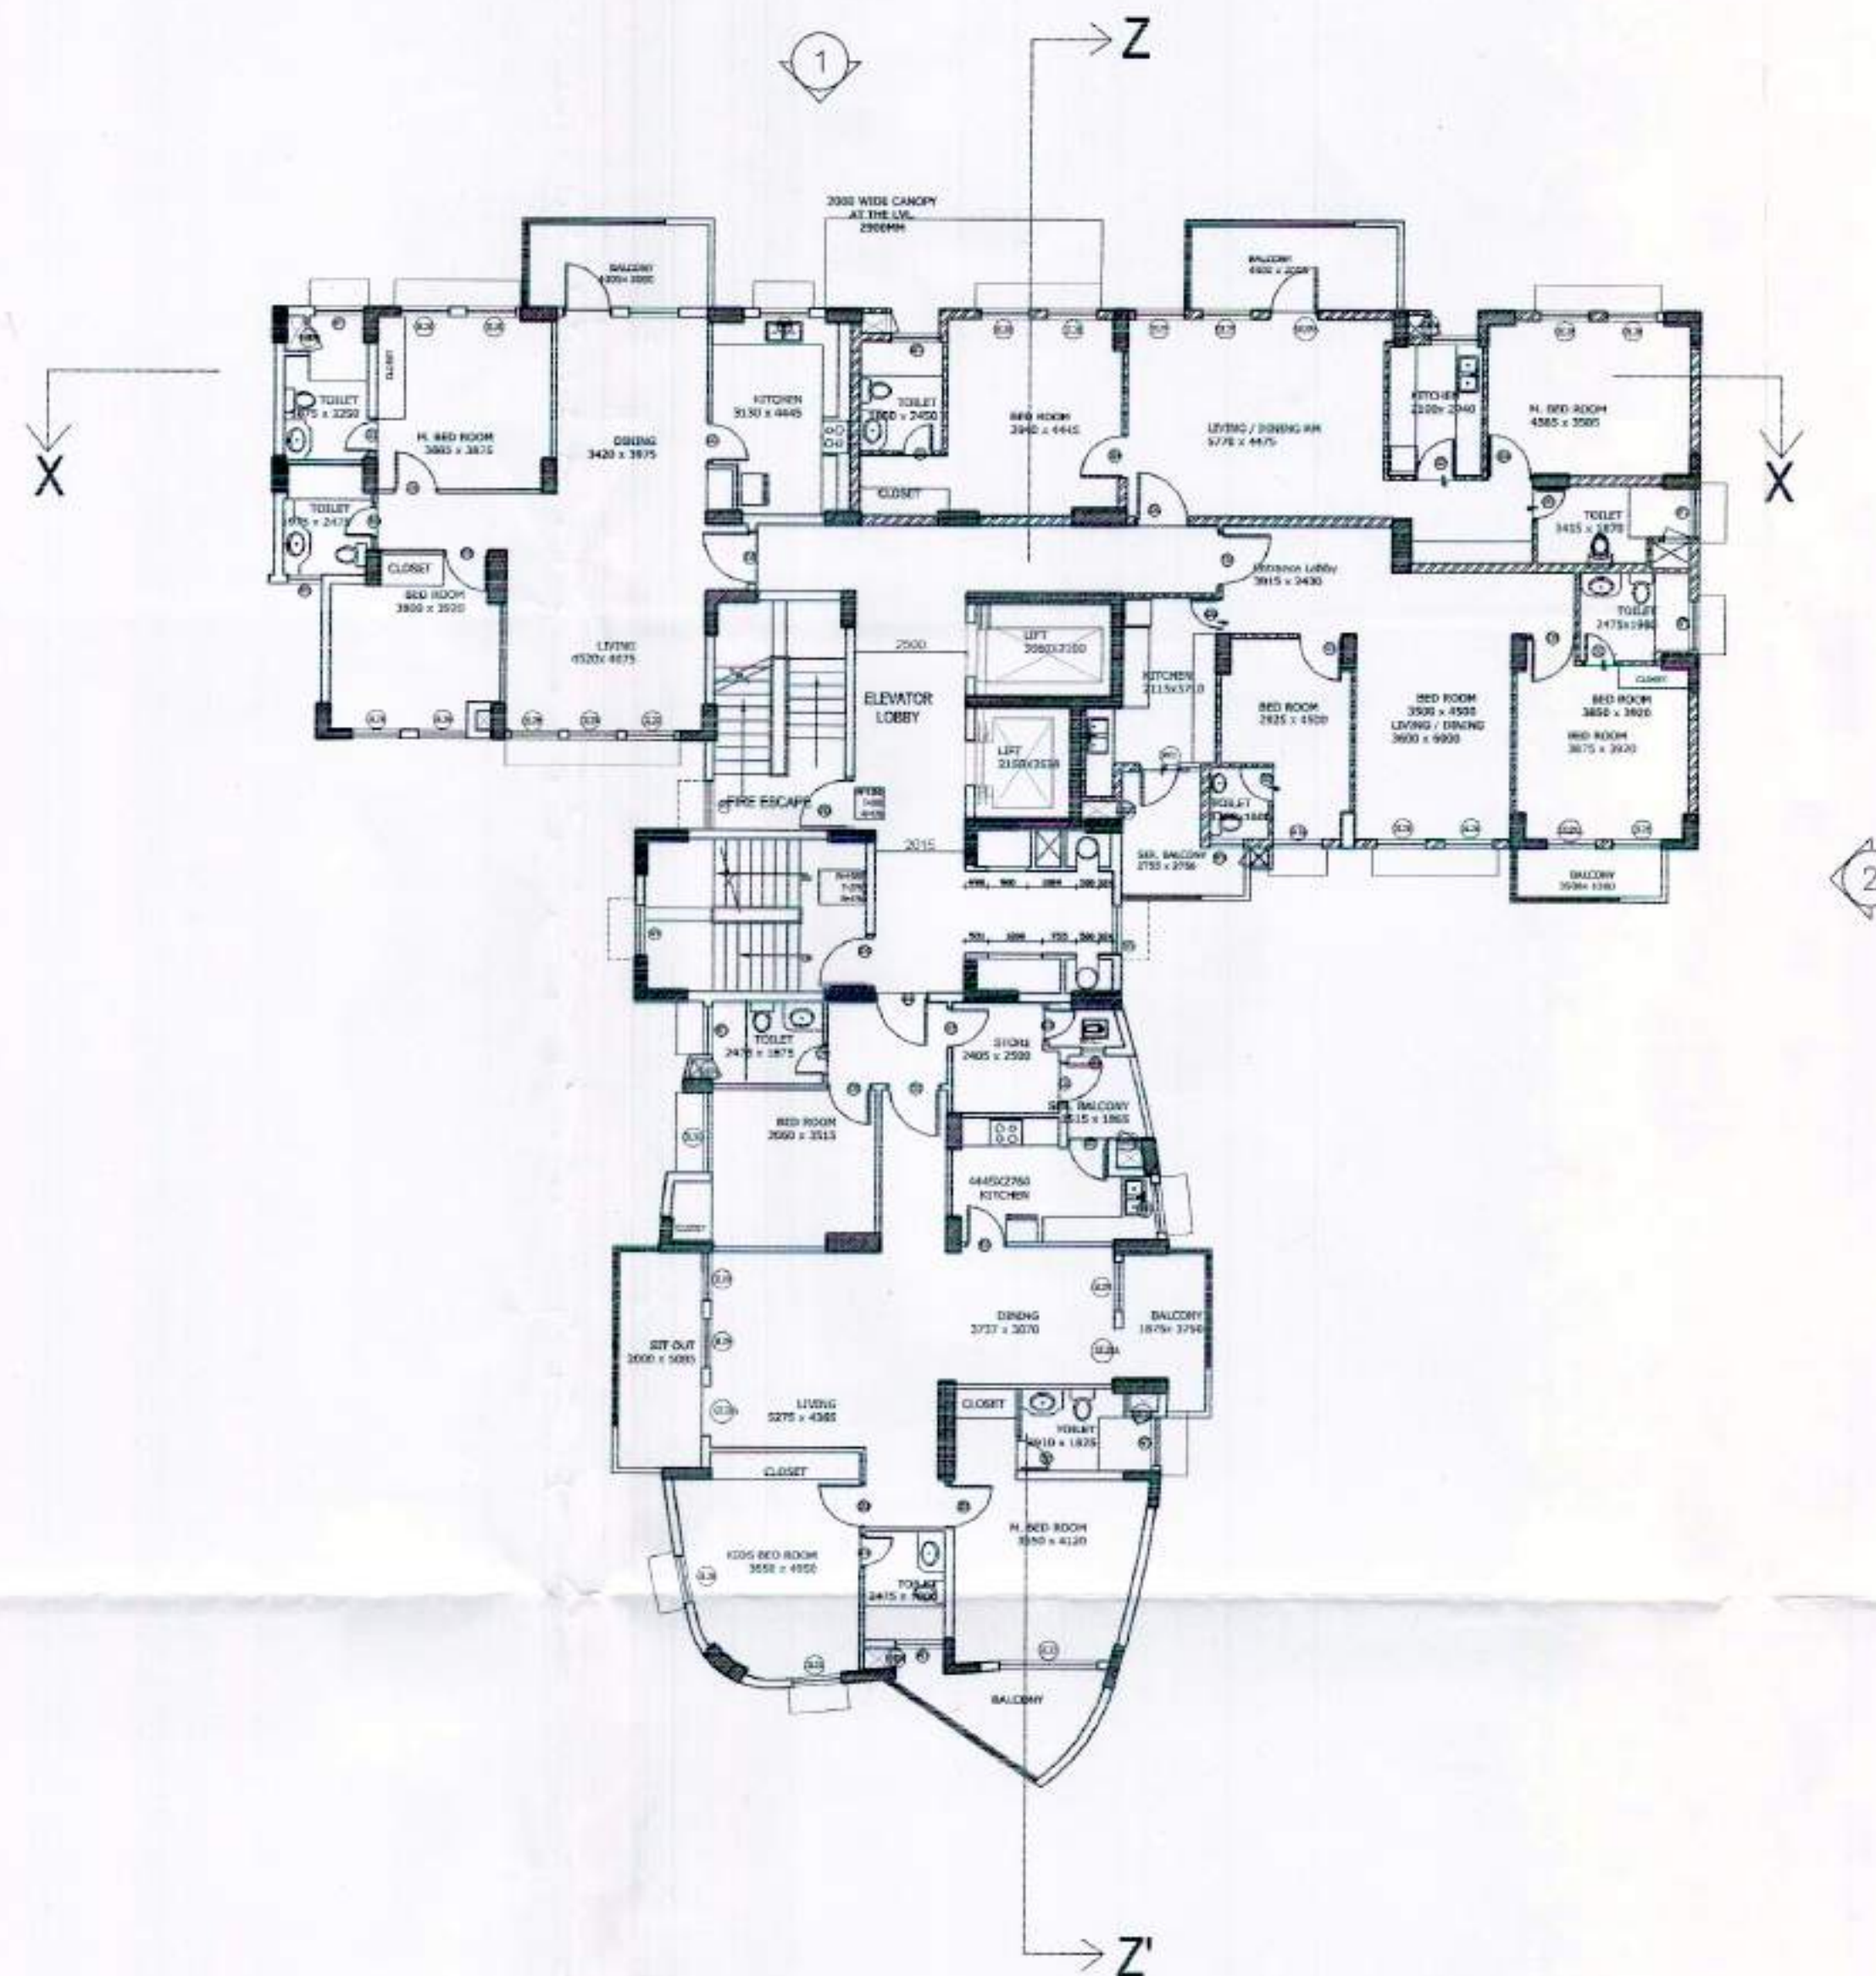

TYPICAL FLOOR PLAN - A (1st,3rd,5th,7th)

AREA DETAIL OF 1st,3rd,5th,7th FLOOR PLAN

AREA DETAIL ON 1ST,3RD,5TH,7TH	
SAME AS PER GROUND FLOOR PLAN	= 558.136 SQ.MT.
LESS	
LIFT (3.060 x 2.100)	= 6.426 SQ.MT.
LIFT (2.150 x 2.100)	= 4.515 SQ.MT.
TOTAL	= 10.941 SQ.MT.
ACTUAL AREA ON FIRST FLOOR PLAN	= 547.195 SQ.MT.
1st,3rd,5th,7th FLOOR AREA	= 2188.78 SQ.MT.
(547.195 x 4 = 2188.78 SQ.MT.)	

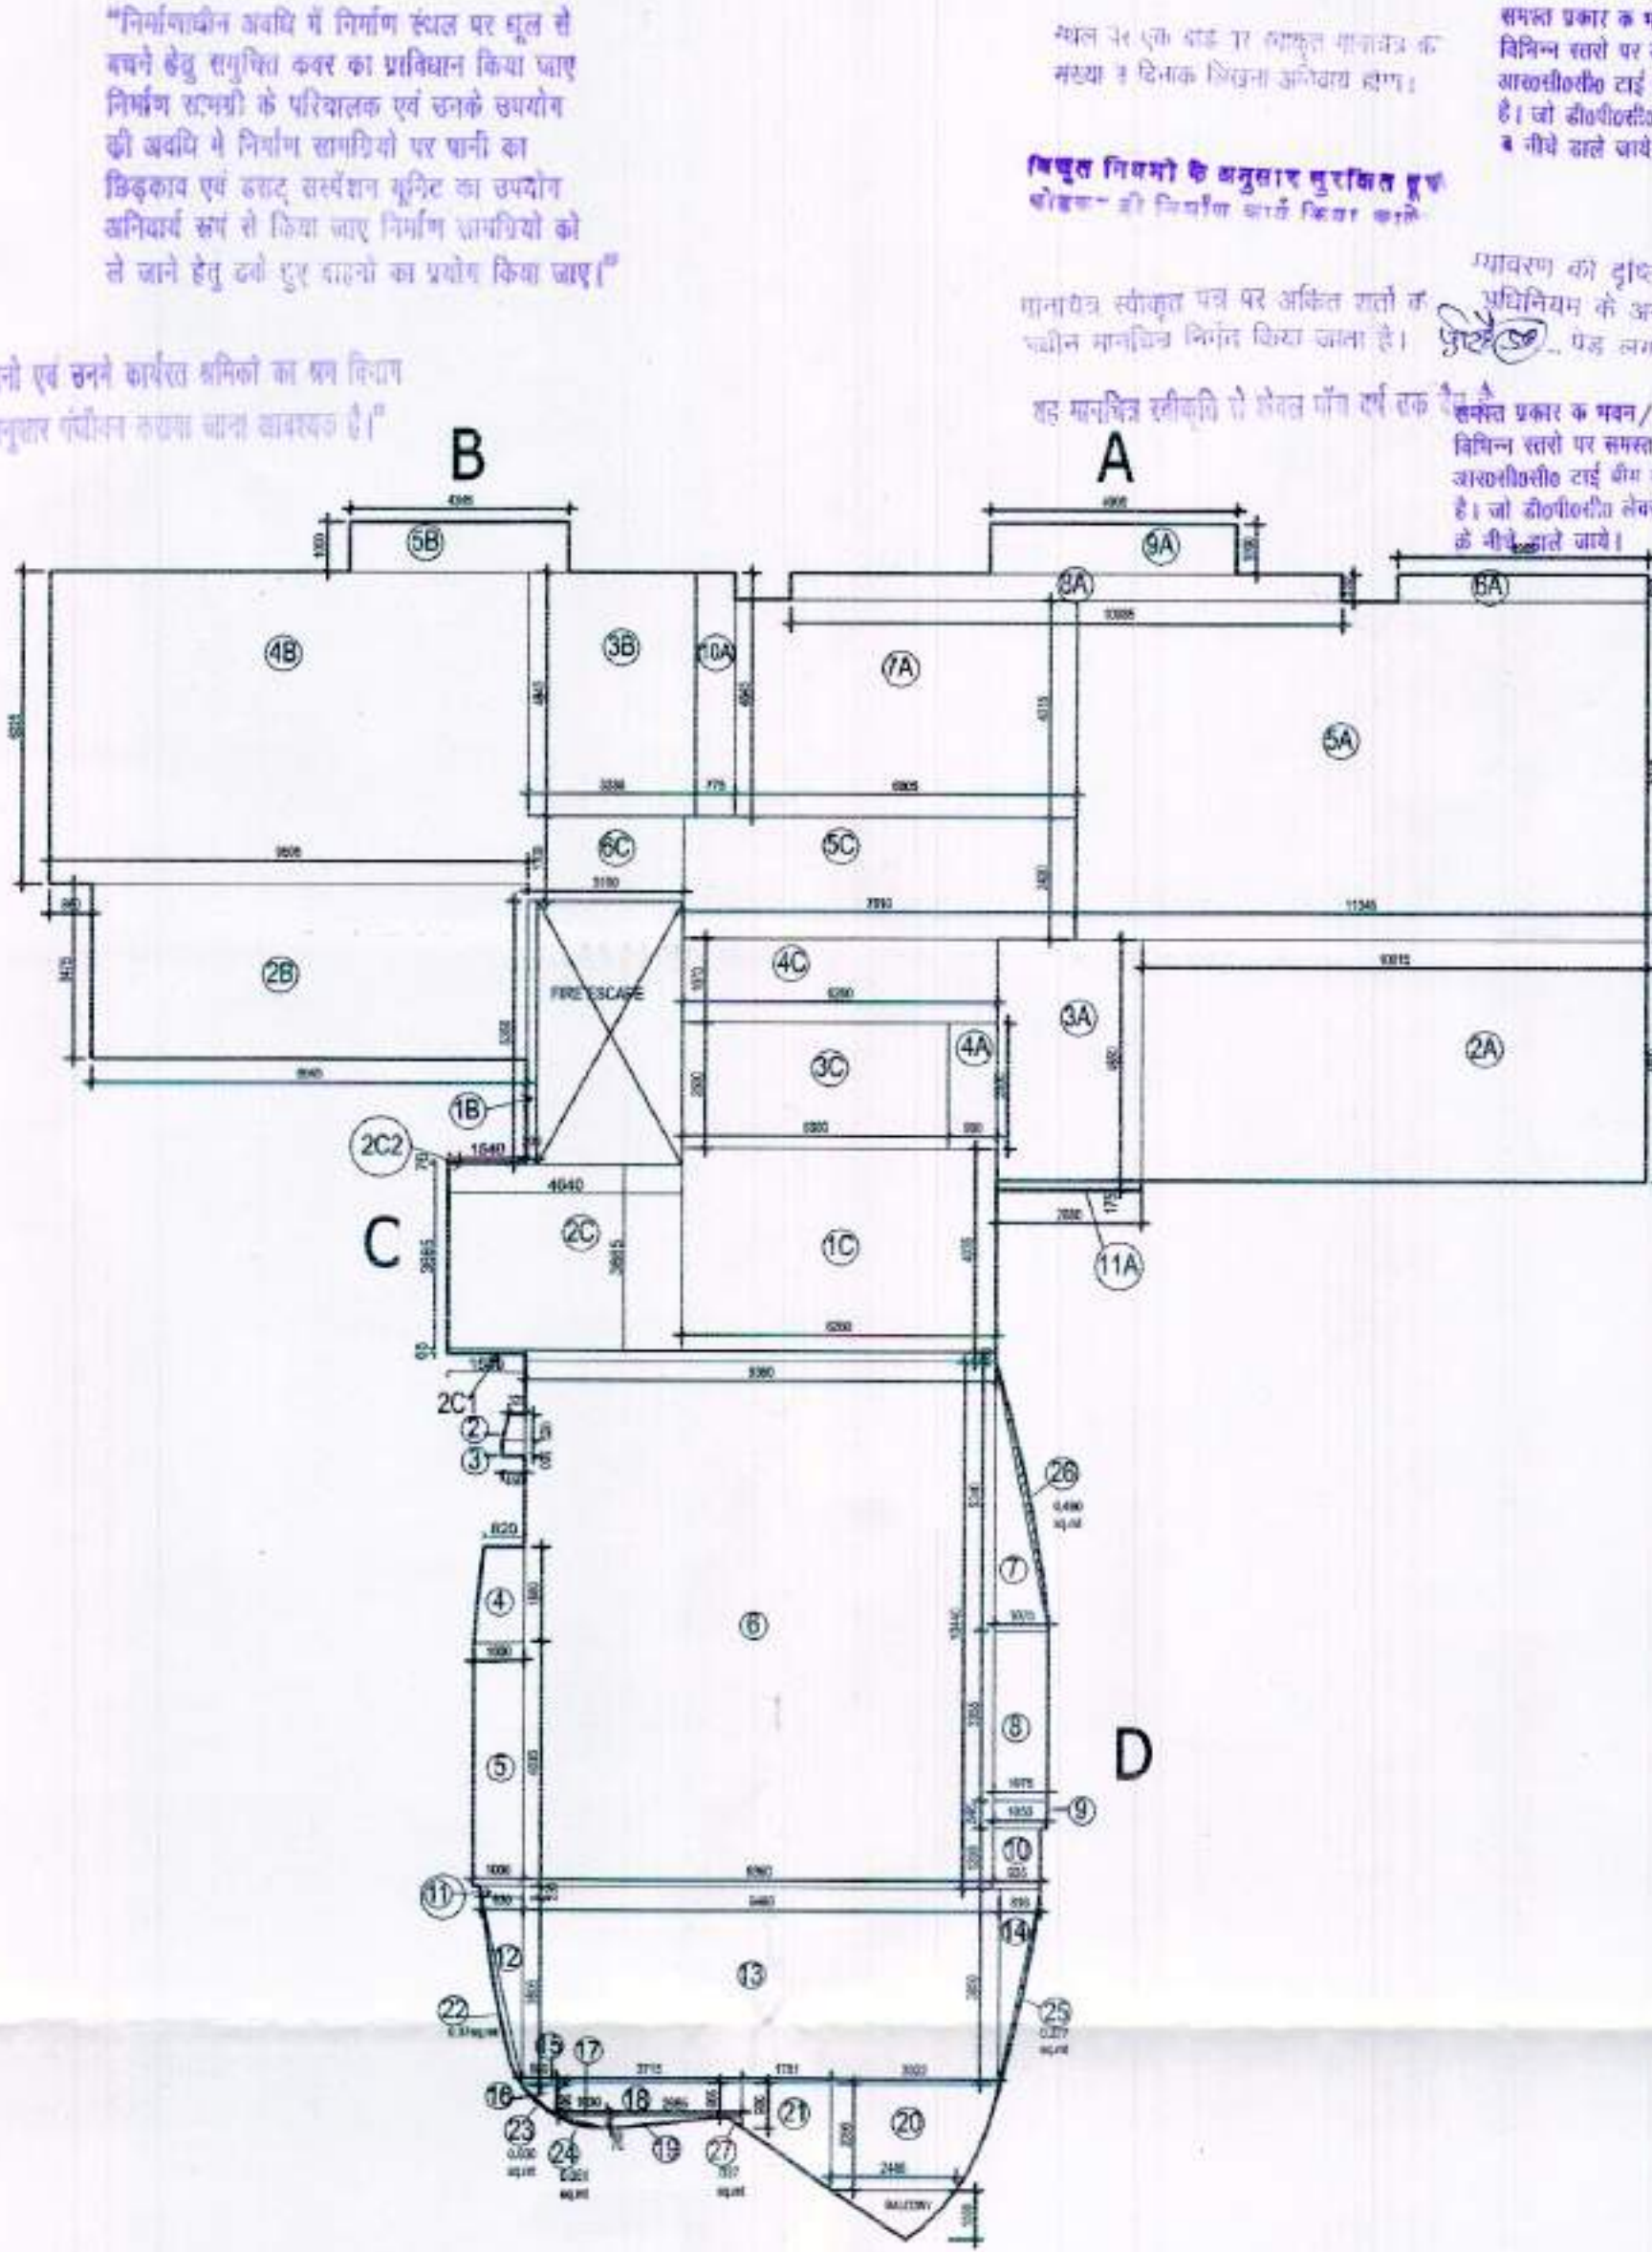

निर्माणकर्ता को निर्माण के दौरान निम्नलिखित बातों का ध्यान रखना चाहिए।
 1. निर्माण के दौरान निम्नलिखित बातों का ध्यान रखना चाहिए।
 2. निर्माण के दौरान निम्नलिखित बातों का ध्यान रखना चाहिए।
PROPOSED GROUP HOUSING
FOR
INTEGRATED CITY
AT
DOONDAHERRA, GHAZIABAD.

MAJID SAHAI & PARTNERS
ARCHITECTS
115, 116, K.G. MARG,
NEW DELHI

DATE: 15/07/2017
SCALE: 1/100

OWNER SIGN.

TITLE
TYPICAL FLOOR PLAN
(1st, 3rd, 5th, 7th FLOOR)

OWNER:-
ANSAL PROPERTIES & INFRASTRUCTURE LTD.(CONSORTIUM)

CONSULTANTS:-
Rashi Gupta
Architect, Town Planner,
Noida.

D.NO.	SILL	UNTEL	DIMENSION(WXH)	DESCRIPTION
D1	-	2100	750X2100	TOILET
D2	-	2100	900X2100	KITCHEN/S. QUARTER
D3	-	2100	1000X2100	BEDROOM DOOR
D4	-	2100	1200X2100	ENTRANCE DOOR
DW1	-	2450	1250X2450	S. QUARTER
DW2	-	2450	2200X2450	BEDROOM DOOR
SHD2	-	1800	600X1800	SHAFT
SHD4	-	1800	400X1800	SHAFT
W.NO.	SILL	UNTEL	DIMENSION(WXH)	DESCRIPTION
W1	1200	2450	750X1250	TOILET
W5	1200	2450	1400X1250	KITCHEN
W7	1200	2450	1100X1250	TOILET
W8	1200	2450	500X1250	TOILET
W9	1000	2450	1100X1450	STAIRCASE/CORE
W10	1200	2450	1100X1250	KITCHEN
Q.NO.	SILL	UNTEL	DIMENSION(WXH)	DESCRIPTION
Q128	600	2450	1100X1850	BEDROOM
Q129	300	2450	1100X2150	LIVING/DINING
Q129A	-	2450	1100X2450	LIVING/DINING
Q137	300	2450	3765X2150	BUILDING ENTRANCE
Q131	600	2450	1800X1850	BEDROOM
Q132	600	2450	2200X1850	BEDROOM