

ELECTRIC SUPPLY NETWORK FOR 480 EWS HOUSES


PLAN SHOWING BLOCK NO-14, 15, 17, 19, 20, 21, 22, 23, 24 & 25 (480 EWS HOUSES)

FOR RERA REGISTRATION

MAHARASHTRA

MAHARASHTRA

SL	PARTICULAR	SYMBOL
1	CABLE (U.G.) FOR SUPPLY PANNEL	—
2	ELECTRIC POLE FOR STREET LIGHTING	●
3	B.S.S./TRANSFERMARE	□

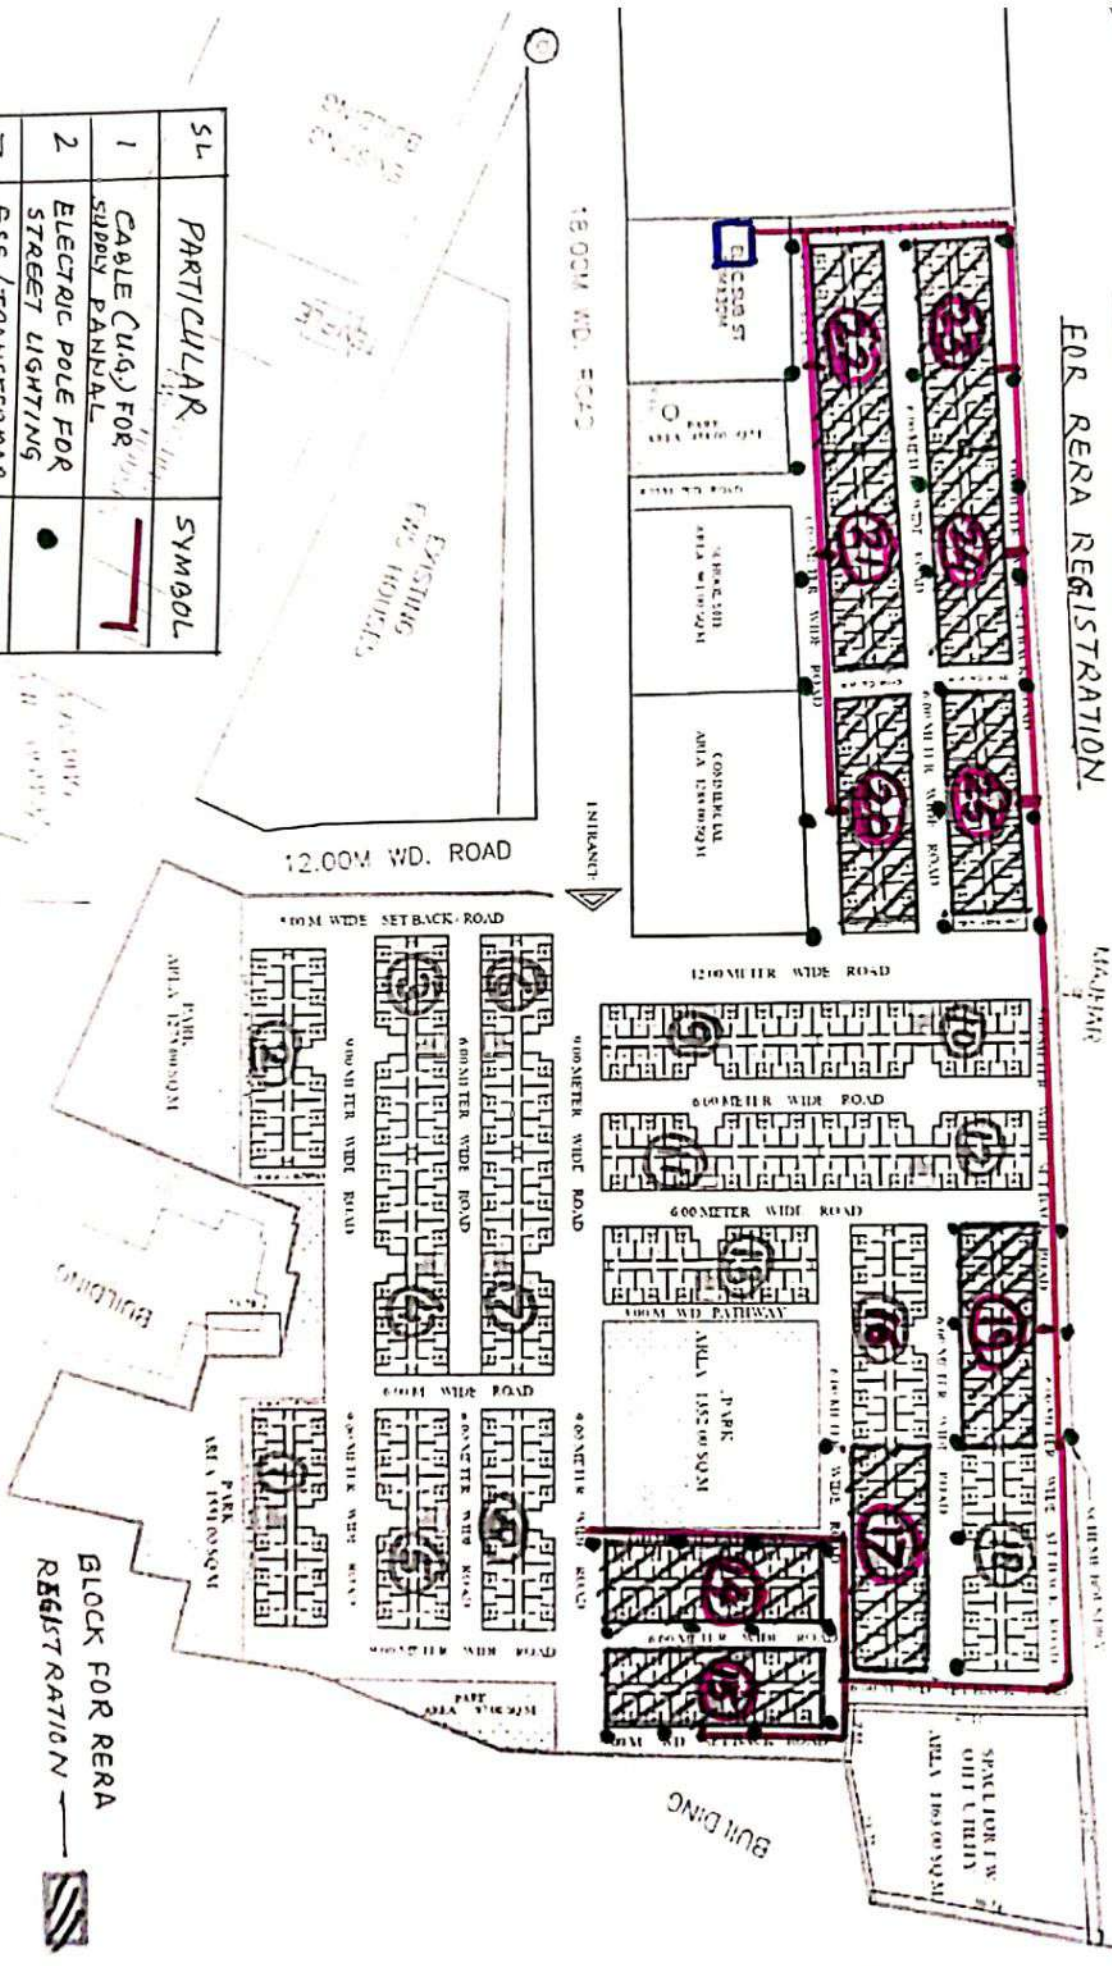

BLOCK FOR RERA REGISTRATION

