
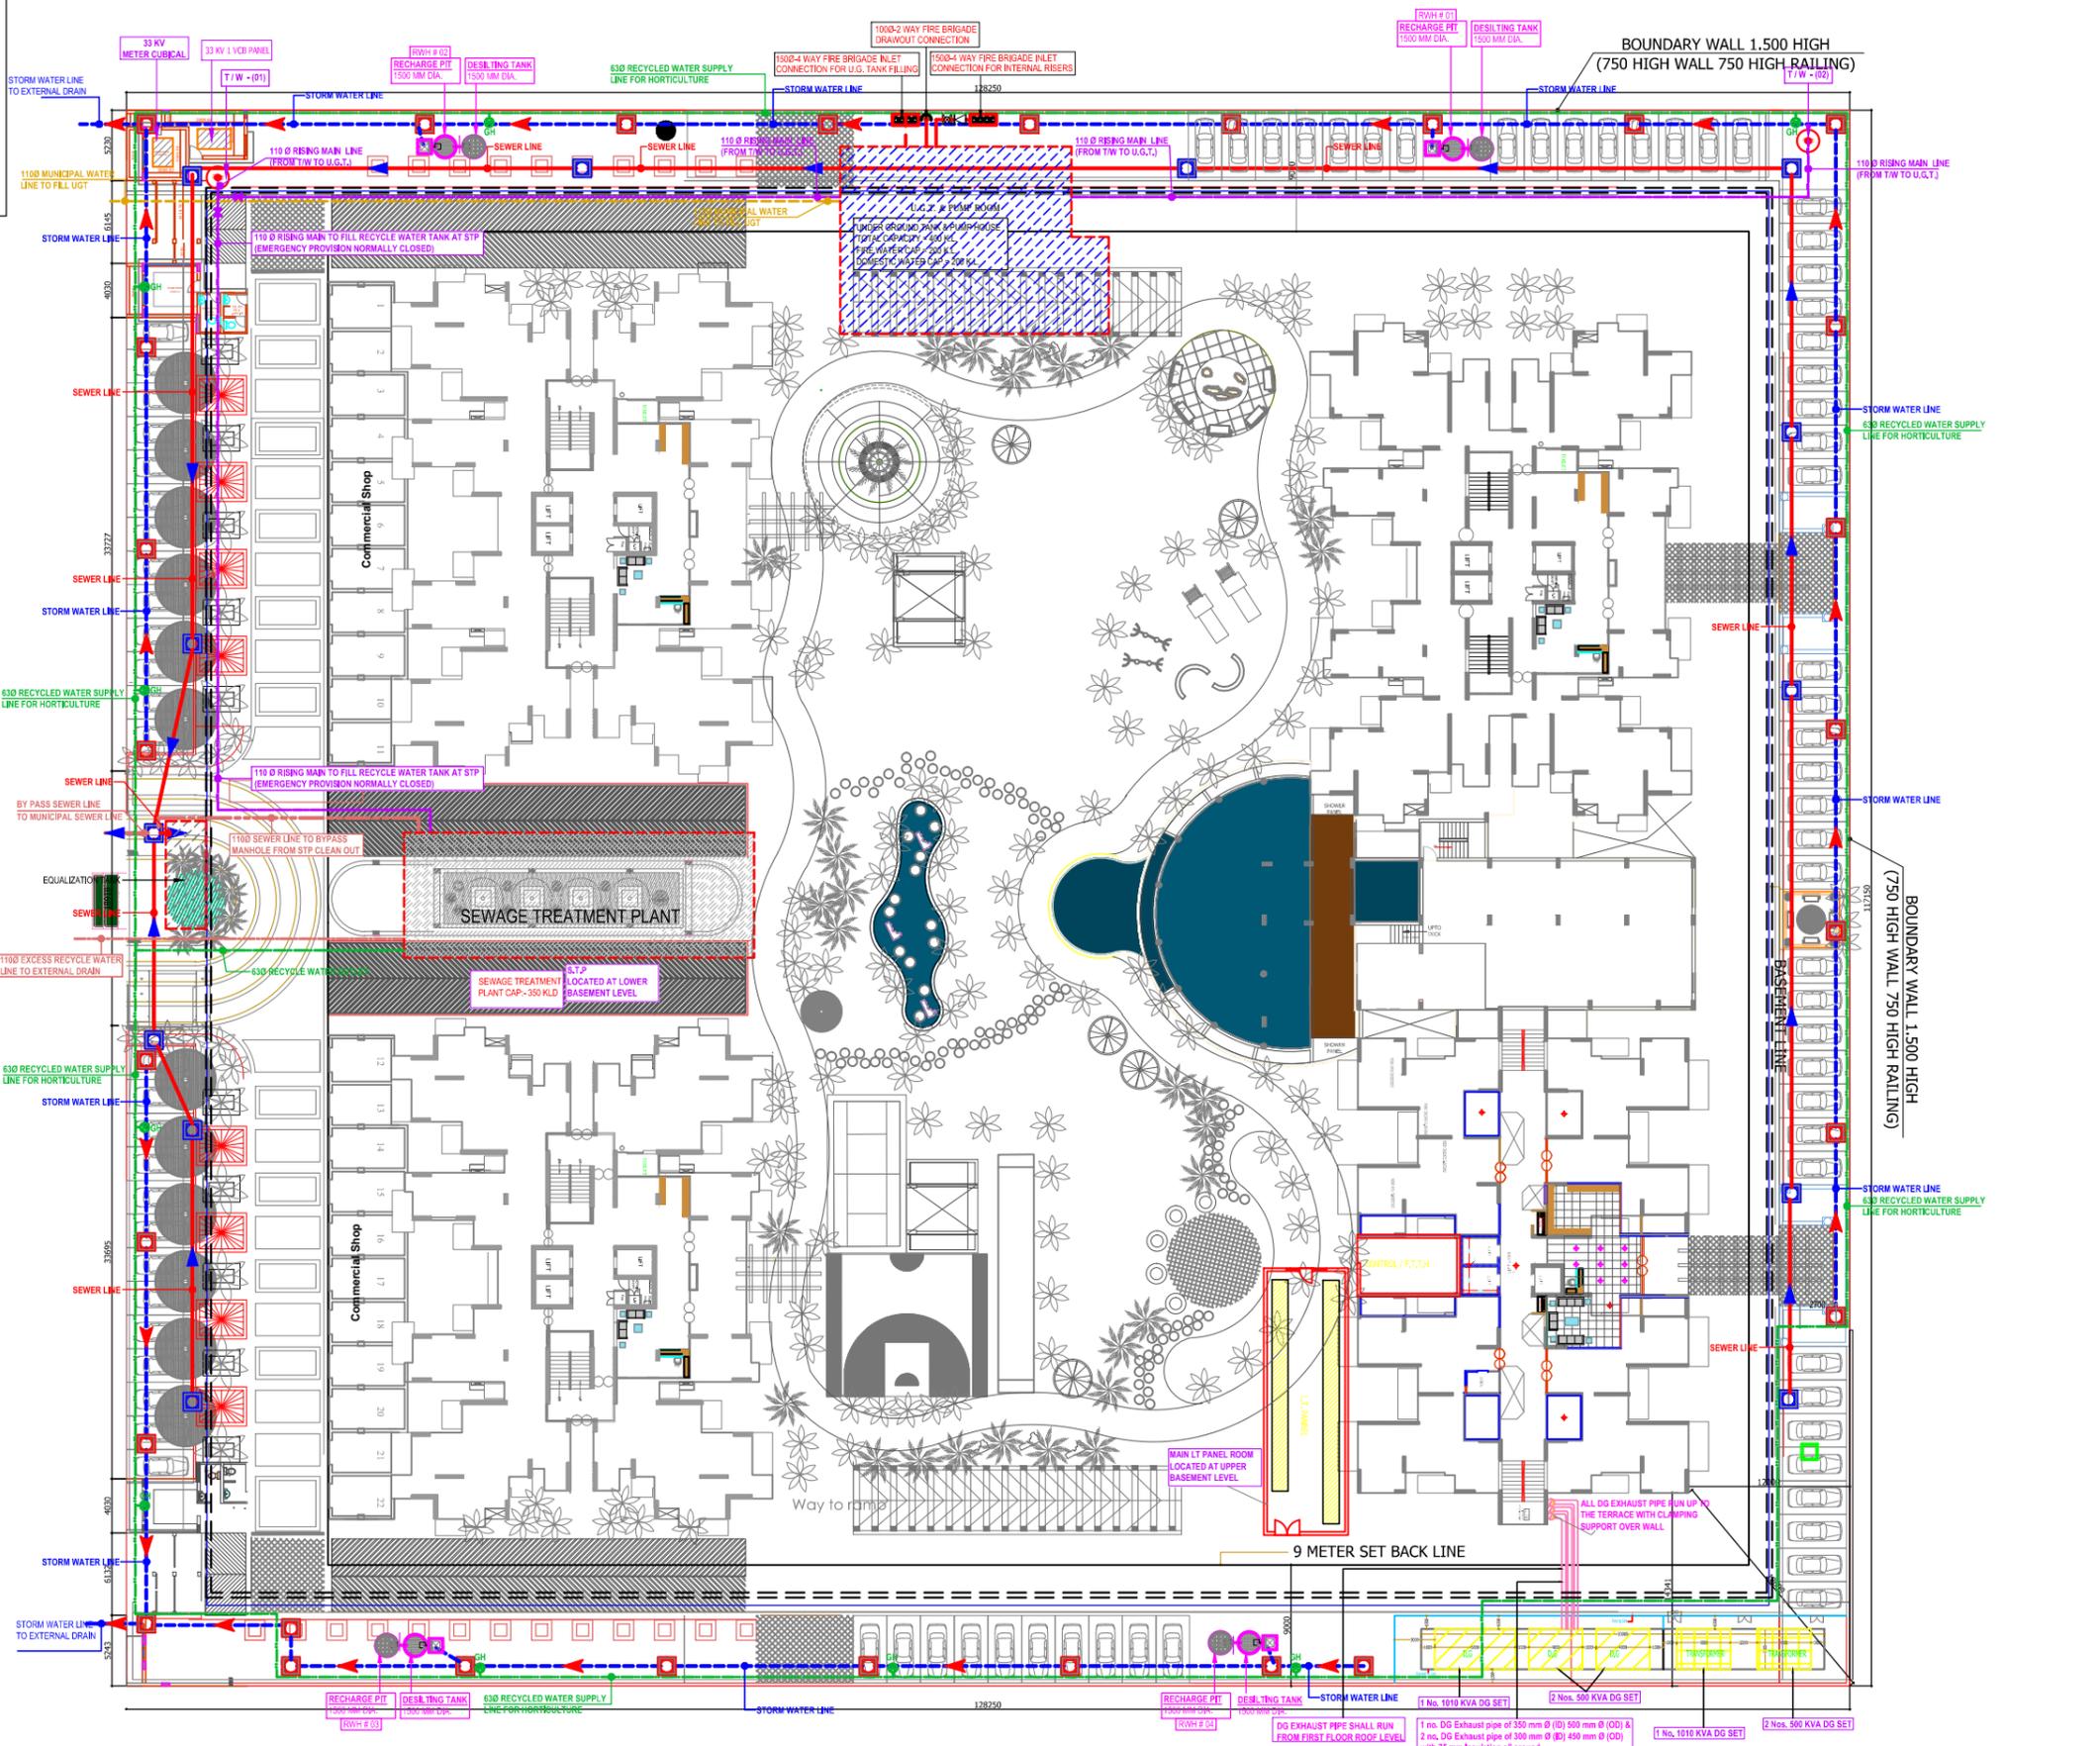


PRODUCED BY AN AUTODESK EDUCATIONAL PRODUCT

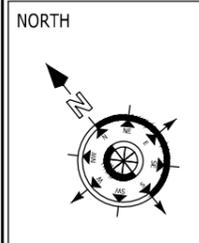

LEGEND :

S. No.	SYMBOL	DESCRIPTION
1.	M.H.	MANHOLE
2.	SEWER LINE	SEWER LINE
3.	C.P.	CATCH PIT
4.	UNDER GROUND PIPE DRAIN	UNDER GROUND PIPE DRAIN
5.	RIISING MAIN LINE (FROM T/W TO U.G.T.)	RIISING MAIN LINE (FROM T/W TO U.G.T.)
6.	MUNICIPAL WATER SUPPLY PIPE LINE	MUNICIPAL WATER SUPPLY PIPE LINE
7.	RECYCLED WATER SUPPLY LINE FOR HORTICULTURE	RECYCLED WATER SUPPLY LINE FOR HORTICULTURE
8.	MASONRY CHAMBER FOR ISOLATING VALVE	MASONRY CHAMBER FOR ISOLATING VALVE
9.	BYPASS SEWER LINE	BYPASS SEWER LINE
10.	PROPOSED TUBE WELL	PROPOSED TUBE WELL
11.	GARDEN HYDRANT	GARDEN HYDRANT
12.	BASEMENT RETAINING WALL	BASEMENT RETAINING WALL
13.	RAIN WATER HARVESTING PIT	RAIN WATER HARVESTING PIT

GENERAL ARRANGEMENT DRAWING

THE SEWER & DRAIN LINE ROUTE & LOCATION SHOWN IN THE DRAWING IS INDICATIVE & GENERAL ARRANGEMENT ONLY. THE EXACT DETAIL WILL BE FINALIZED AS PER MUNICIPAL SEWER & DRAIN LINE LOCATION / LEVEL AND AS PER LANDSCAPE ROAD SECTION / DETAILS. KINDLY PROVIDE.

rev. no.	date	revision
R0	18.02.2017	Issued as an advance copy for approval

project
LA SOLARA
GH 04B , SEC -16 GREATER NOIDA WEST

title
LAYOUT PLAN

subtitle
SERVICES CO-ORDINATION PLAN

drawing released for

<input type="checkbox"/> APPROVAL	<input type="checkbox"/> SUBMISSION
<input checked="" type="checkbox"/> ADVANCE COPY	<input type="checkbox"/> CONSTRUCTION

drg. no. LS / 16B06 / ES - 01 drawn by Prem Saini

scale 1 : 250 designed by Badri Vishal

date 21.06.2018 checked by Anand Havelia

architects
BELGRAVIA PROJECTS PVT LTD
B-48, SECTOR - 67, NOIDA

services consultant
Consummate Engineering Services (P) Ltd.

Noida Office : B - 67, Sector - 67, Noida - 201 301
 Lko. Office : R 006, Rohas Purnima, Gomti Nagar, Lucknow
 Tel : (0120) 6943500 (30 Lines)
 e mail : mail@cespl.in, website : www.cespl.in

PRODUCED BY AN AUTODESK EDUCATIONAL PRODUCT