


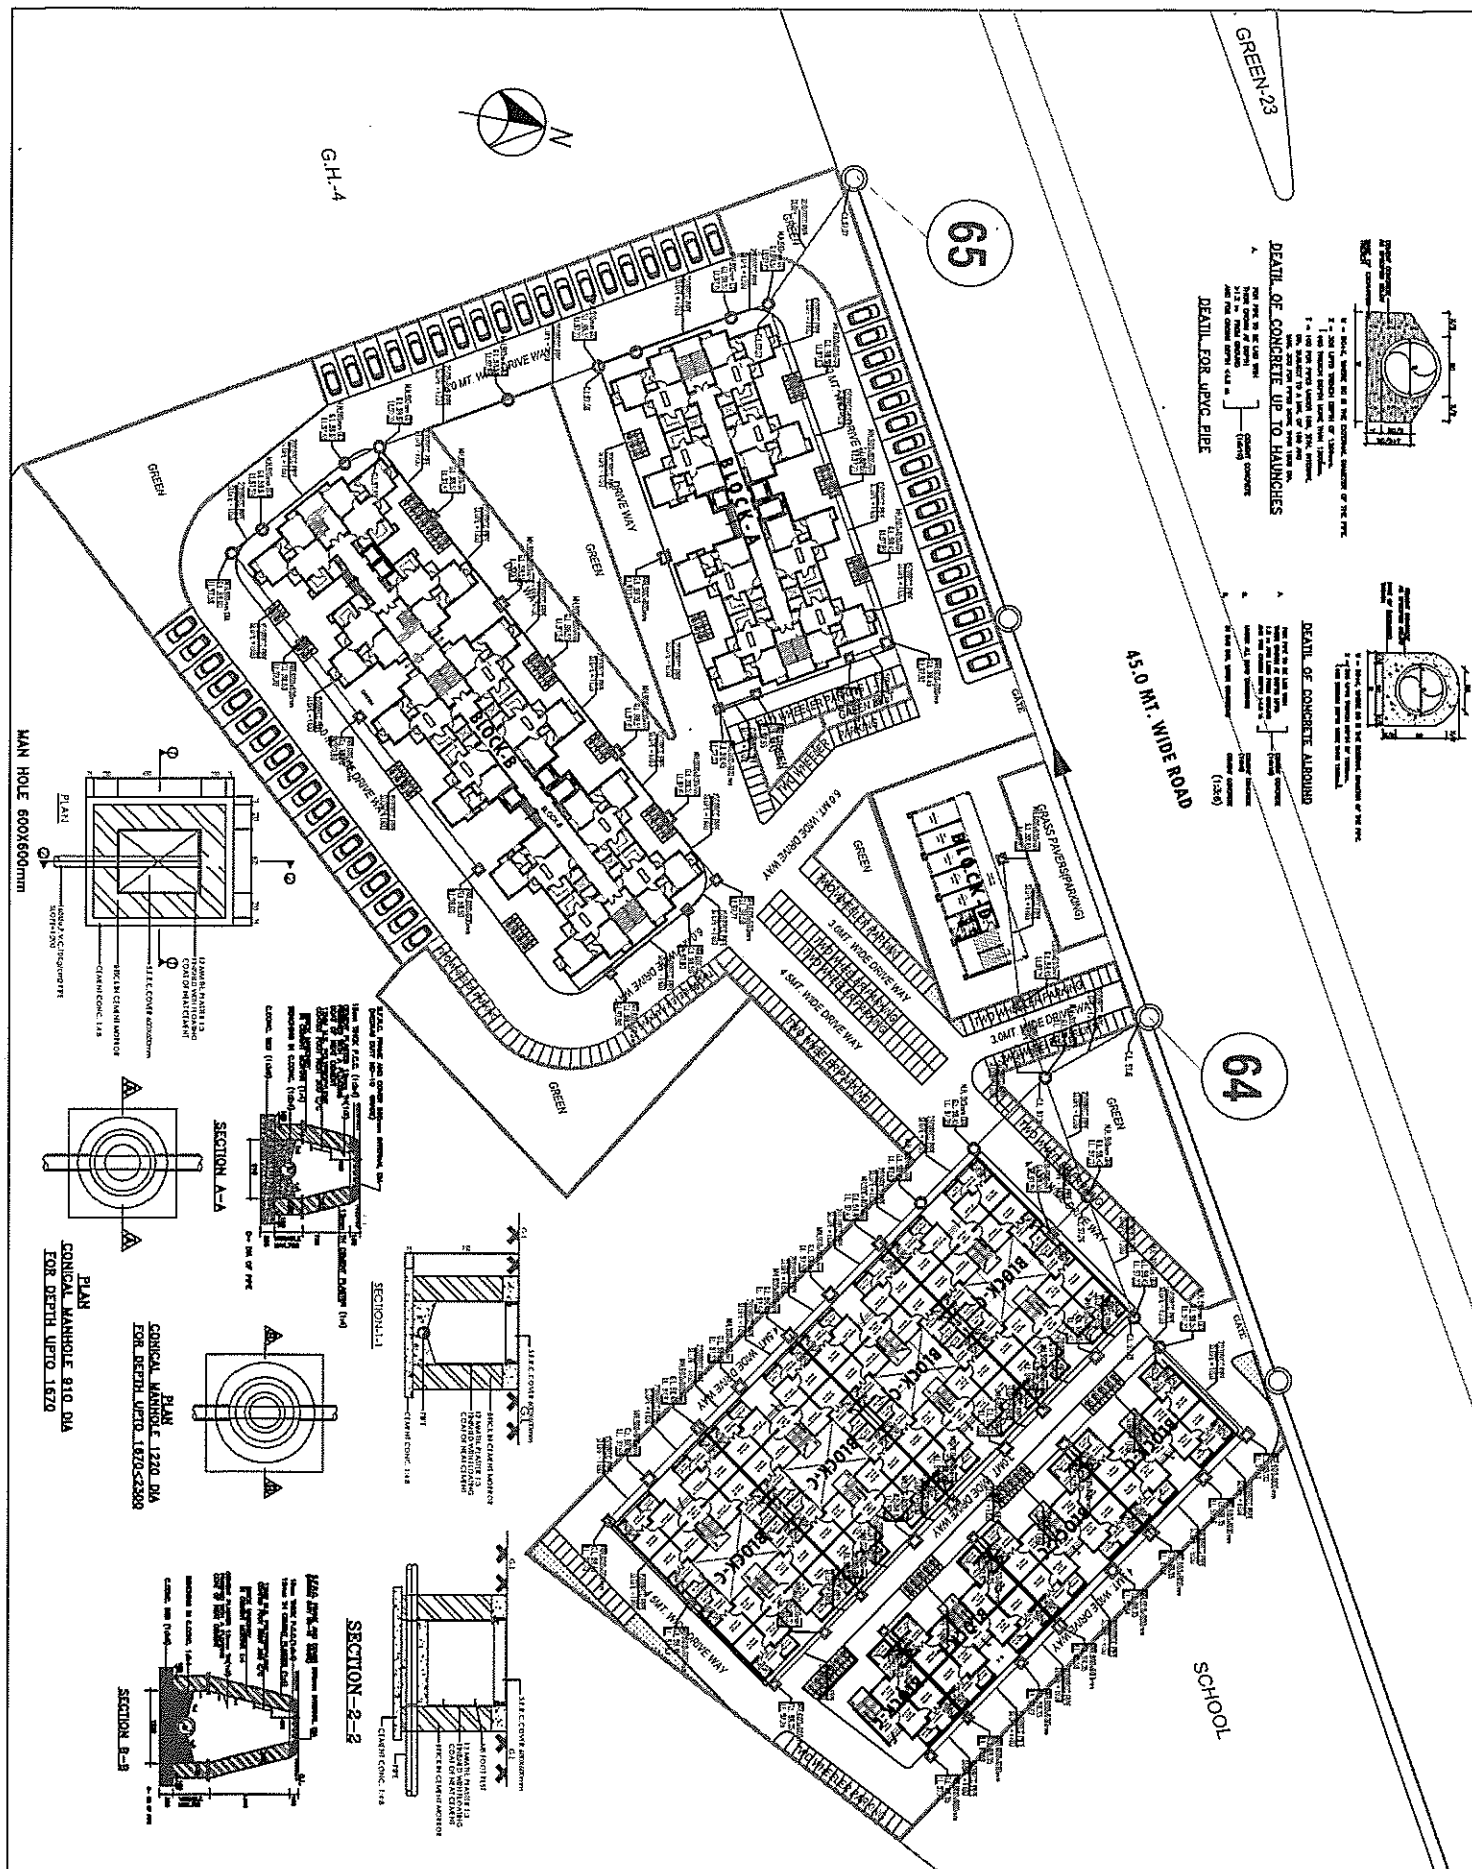

EXTERNAL SEWERAGE LAYOUT

PROMOTER	DESIGN NO.	ARCHITECT	ENGINEER	SUPERVISOR
GROUP HOUSING FOR L.I.G./E.W.S. AT ELDECO CITY, I.I.M. ROAD, LUCKNOW.	services/02			
ELDECO CITY LTD.	SCALE 1:200			