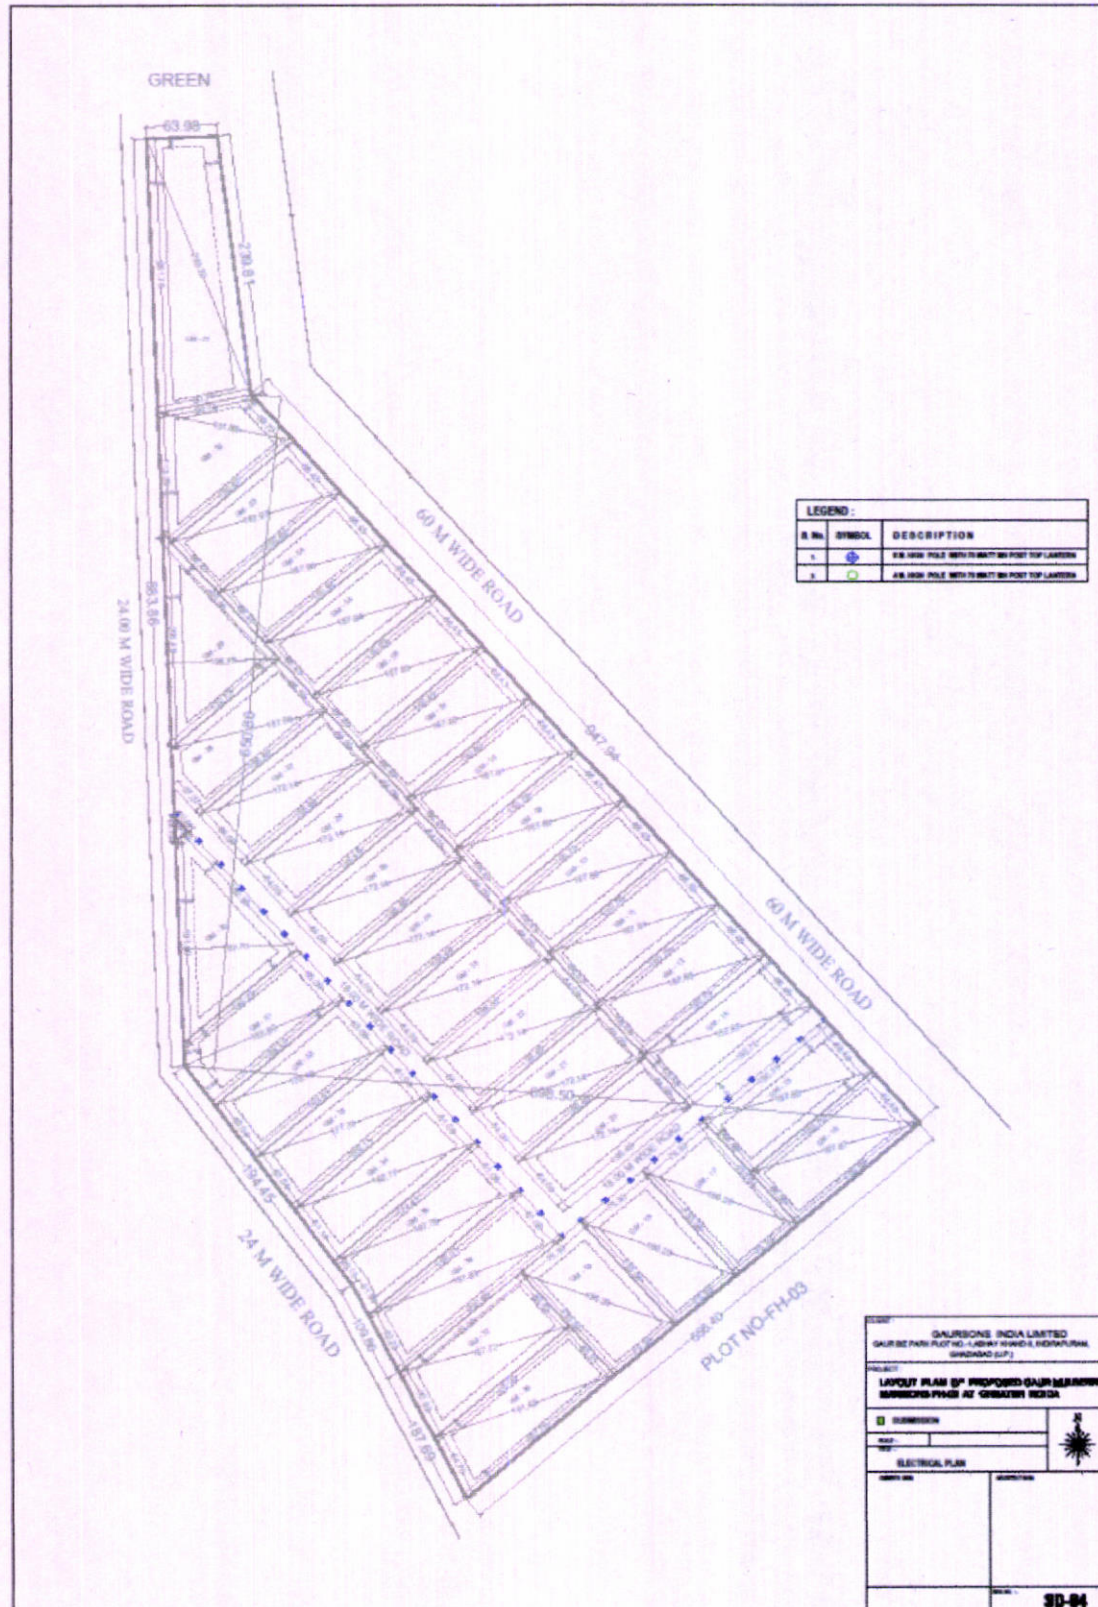


ELECTRICAL PLAN

FH-02 (RERA)