



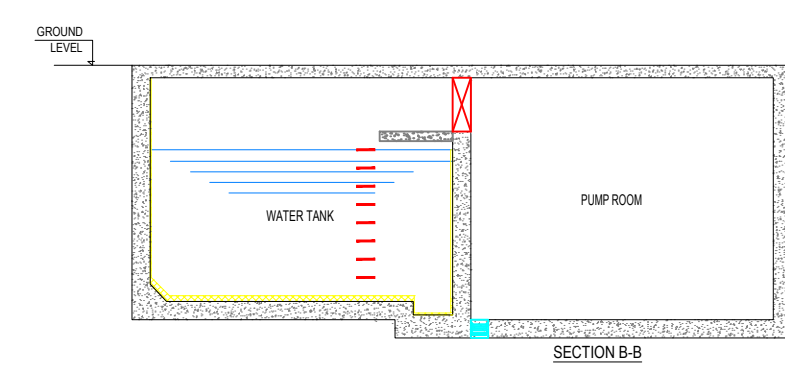

STORM WATER DRAIN

STORM WATER DRAINAGE		
1		300mm WIDE DRAIN CHANNEL
2		600mm WIDE DRAIN CHANNEL

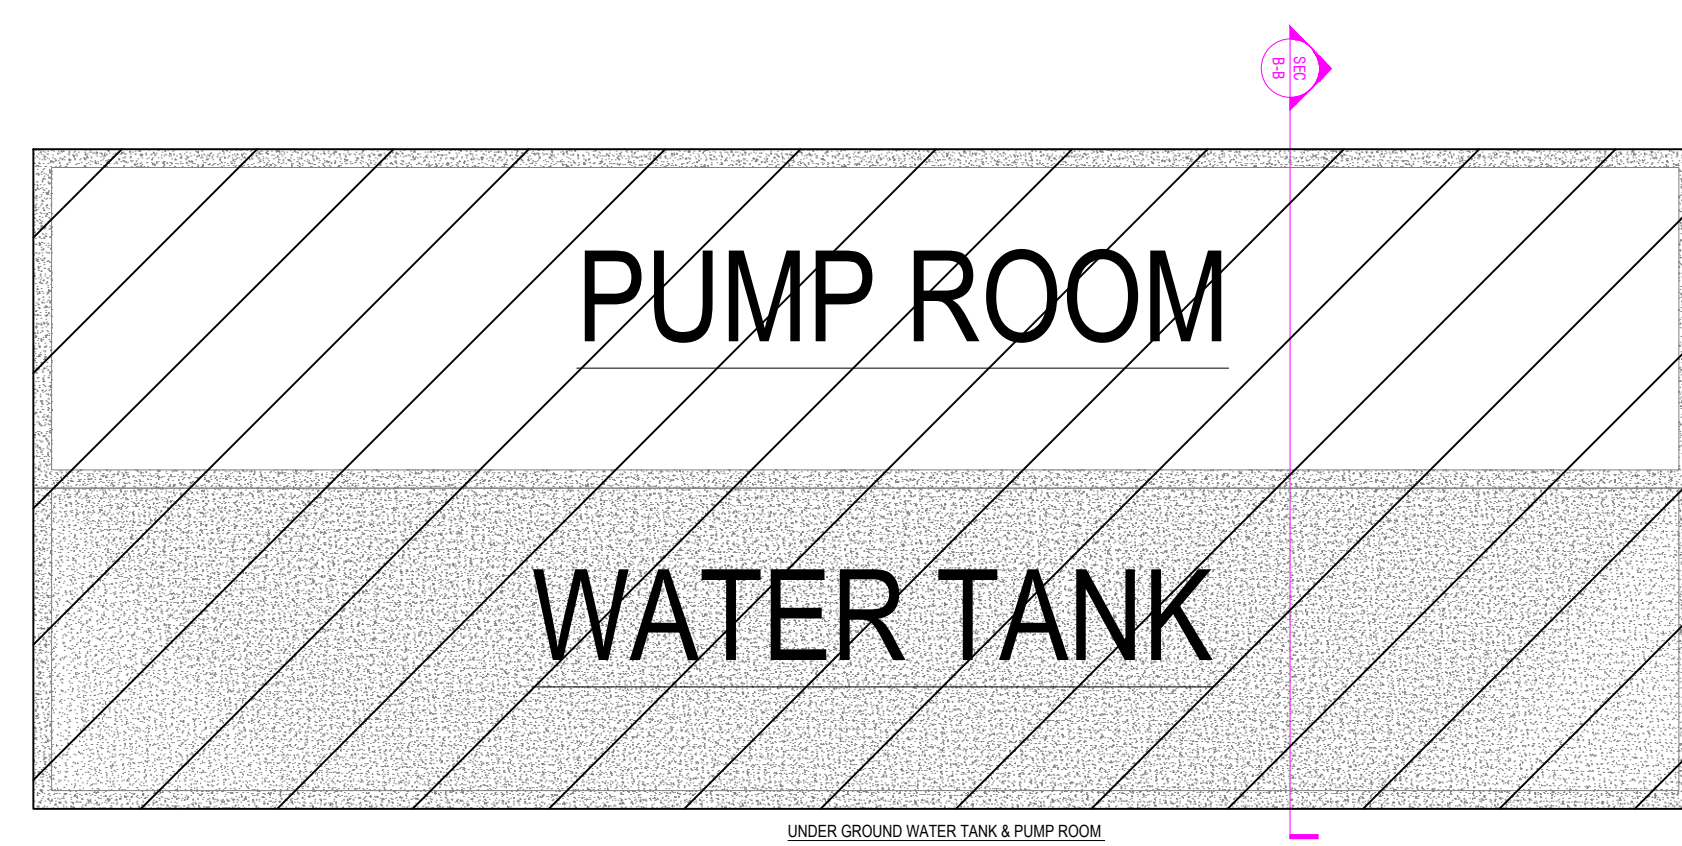


PERCOLATION WELL DETAIL

(NOT TO SCALE)



SEWER LINE PLAN

LEGEND:-	
	200 MM DIA (IN 3 R.C.C. PLATE PP0)
	300 MM DIA (IN 3 R.C.C. PLATE PP0)
	MAIN HOLE
	CHAMBER

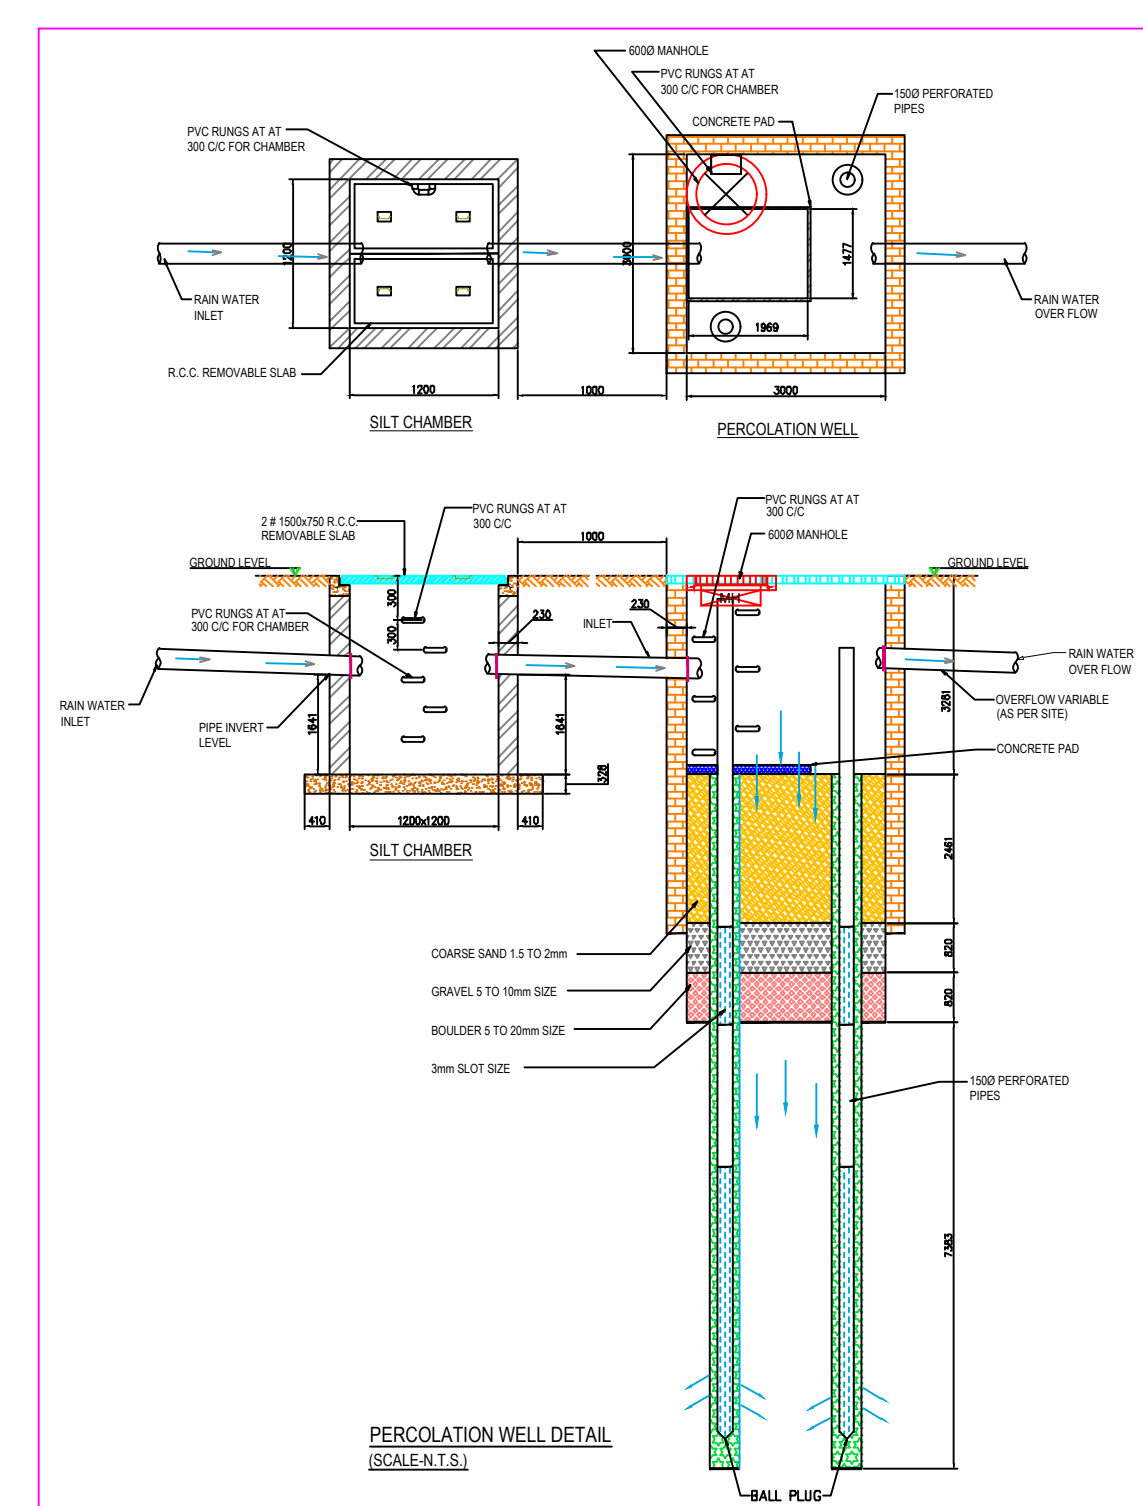

OWNER'S NAME AND SIGNATURE	
"THE SARANYU" PHASE 2A THROUGH HQABL REALTECH PRIVATE LIMITED, jignesh.gosai@hqabl.in, 9225145431 <i>For HQABL, Prateek Sharma Director</i> <i>Director / Authorised Signatory</i>	
ARCHITECT'S NAME AND SIGNATURE	STRUCTURE ENGINEER
VIKRAM KUMAR JAISWAL AM1586532/31062018	
	Ayodhya-Faizabad Development Authority  
Building Plan Application Number AFDA/LD/23-24/0978	
Sanctioned On 12 Apr 2024	
Valid Till 17 Apr 2029	
Approved By Ashwini Kumar Pandey (Vice Chairman)	
Examined By Vansh Bahadur Yadav (Junior engineer)	
AJAY KUMAR RAI (Executive engineer)	
Vansh Bahadur Yadav (Junior engineer)	
AJAY KUMAR RAI (Executive engineer)	
Satyendra Singh (Secretary)	
Ashwini Kumar Pandey (Vice Chairman)	