

**PROJECT**  
 PROPOSED GROUP HOUSING AT ARAZI NO 3113  
 MAUZA-DAREKHU, PARGANA-KASWAR RAJA,  
 TAHSIL-RAJA TALAB, DISTT-VARANASI,  
 (OWNER-MOMIN TASNEEM, BINYAMIN TASNEEM, AHMAD  
 RIZWAN, SAMIN WASEEM, AHMAD REHAN, JIBRAEEL NAVED,  
 ZAMIN NADEEM)



DRAWING TITLE  
 LOWER BASEMENT PLAN  
 DRAWING STATUS  
 FOR WORKING


DATE RIV 07-10-2024  
 SHEET NO. 01  
 DRAWN BY  
 K. LAL

CHECKED BY

ARCHITECT  
 AR. AJAY SINGH  
 DEVELOPER



**DESIGN CENTRE**  
 ESTABLISHED - 1995  
 MAKE IDEAS HAPPEN  
 ARCHITECTURE | PROJECT MANAGEMENT | INTERIORS | ENGINEER  
 WEB - www.designcentreindia.in  
 E-MAIL - ajaysingh@designcentreindia.in  
 S. 10/8-3K, P. Maqbool Alam Rd, Khajuri Colony,  
 Varanasi - 221002  
 PHONE - 9628932134

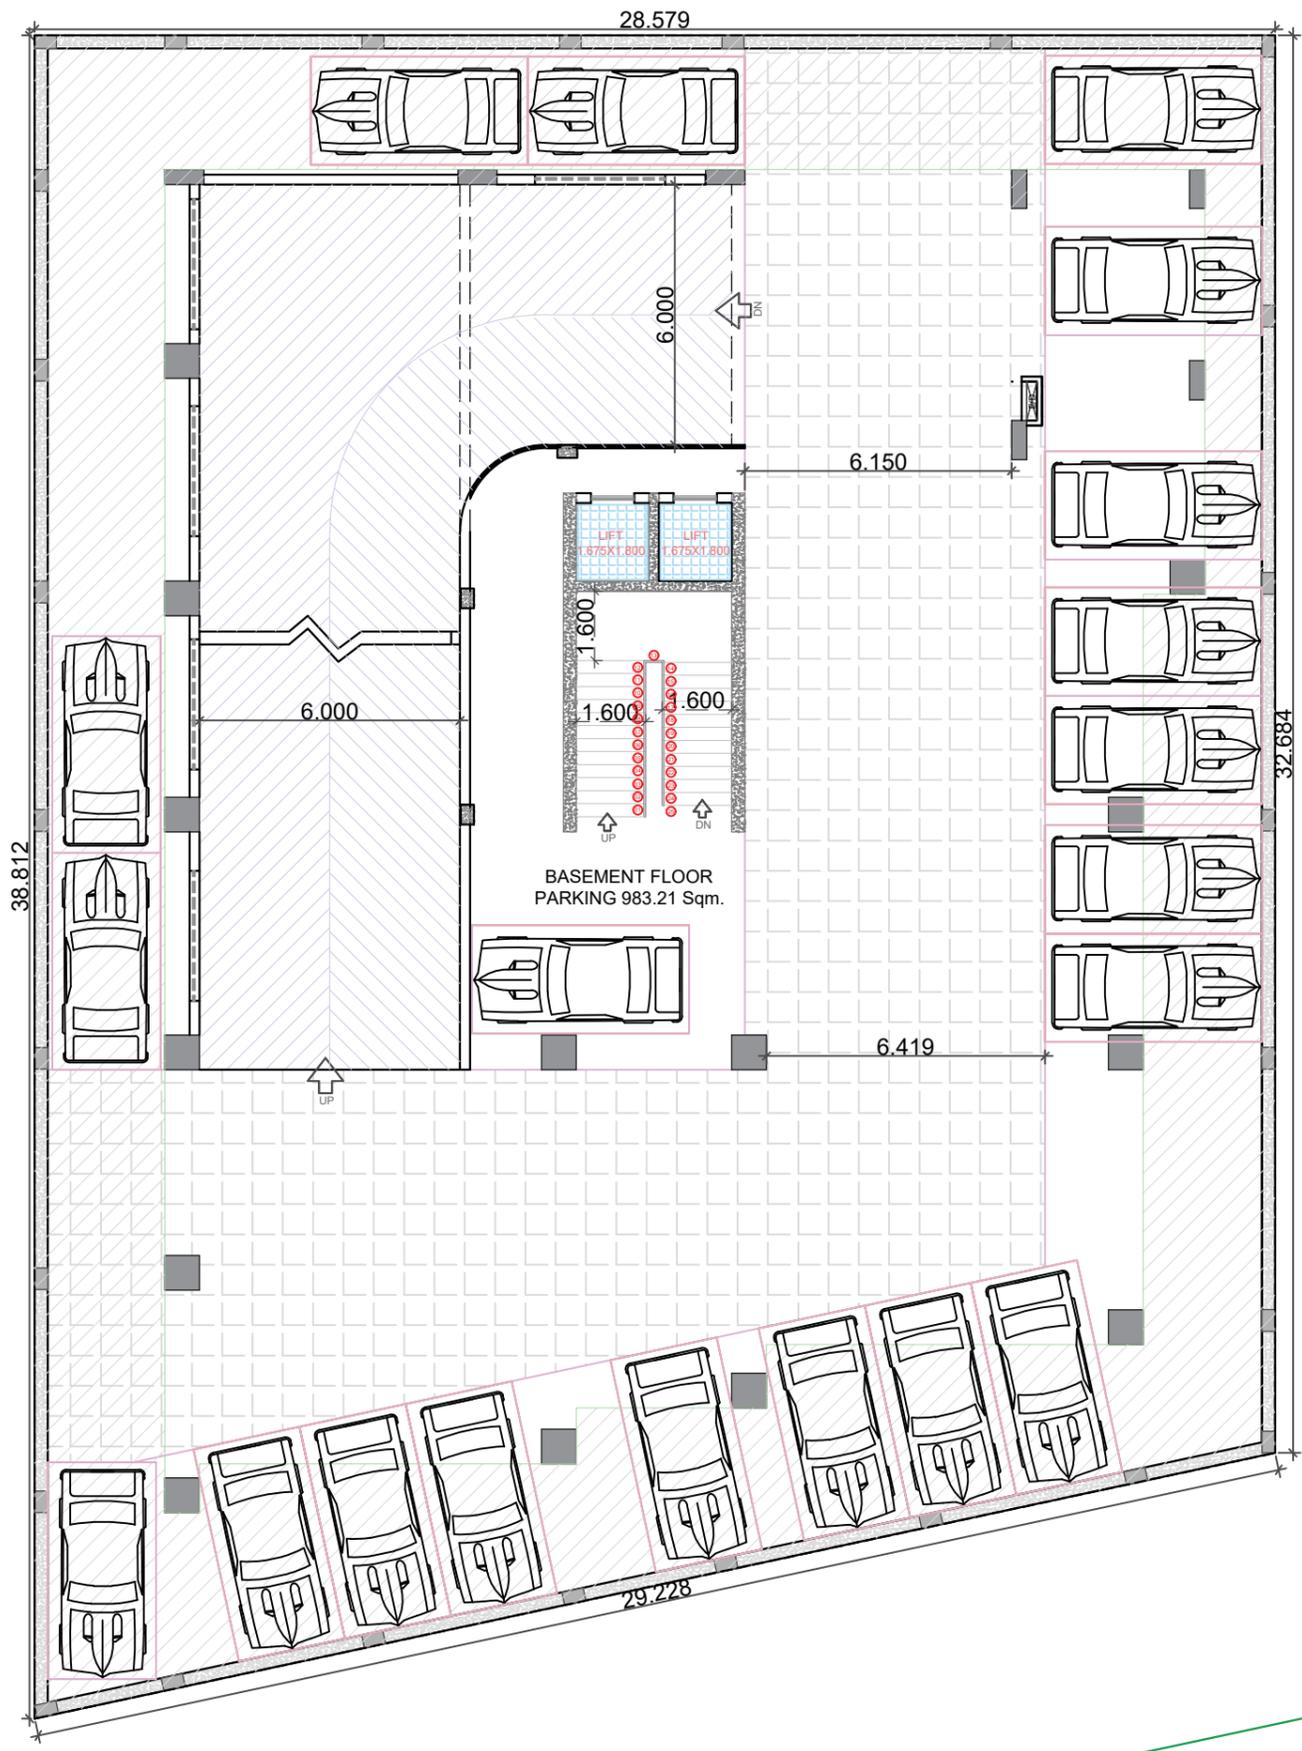

**PROJECT**  
 PROPOSED GROUP HOUSING AT ARAZI NO 3113  
 MAUZA-DAREKHU, PARGANA-KASWAR RAJA,  
 TAHSIL-RAJA TALAB, DISTT-VARANASI,  
 (OWNER-MOMIN TASNEEM, BINYAMIN TASNEEM, AHMAD  
 RIZWAN, SAMIN WASEEM, AHMAD REHAN, JIBRAEEL NAVED,  
 ZAMIN NADEEM)




DRAWING TITLE  
 UPPER BASEMENT PLAN  
 DRAWING STATUS  
 FOR WORKING

DATE RIV 07-10-2024  
 SHEET NO. 02  
 DRAWN BY  
 K. LAL

ARCHITECT  
 AR. AJAY SINGH  
 CHECKED BY  
 DEVELOPER



**DESIGN CENTRE**  
 ESTABLISHED - 1995  
 MAKE IDEAS HAPPEN  
 ARCHITECTURE | PROJECT MANAGEMENT | INTERIORS | ENGINEER  
 WEB - www.designcentreindia.in  
 E-MAIL - ajaysingh@designcentreindia.in  
 S. 10/8-3K, P. Maqbool Alam Rd, Khajuri Colony,  
 Varanasi - 221002  
 PHONE - 9628932134

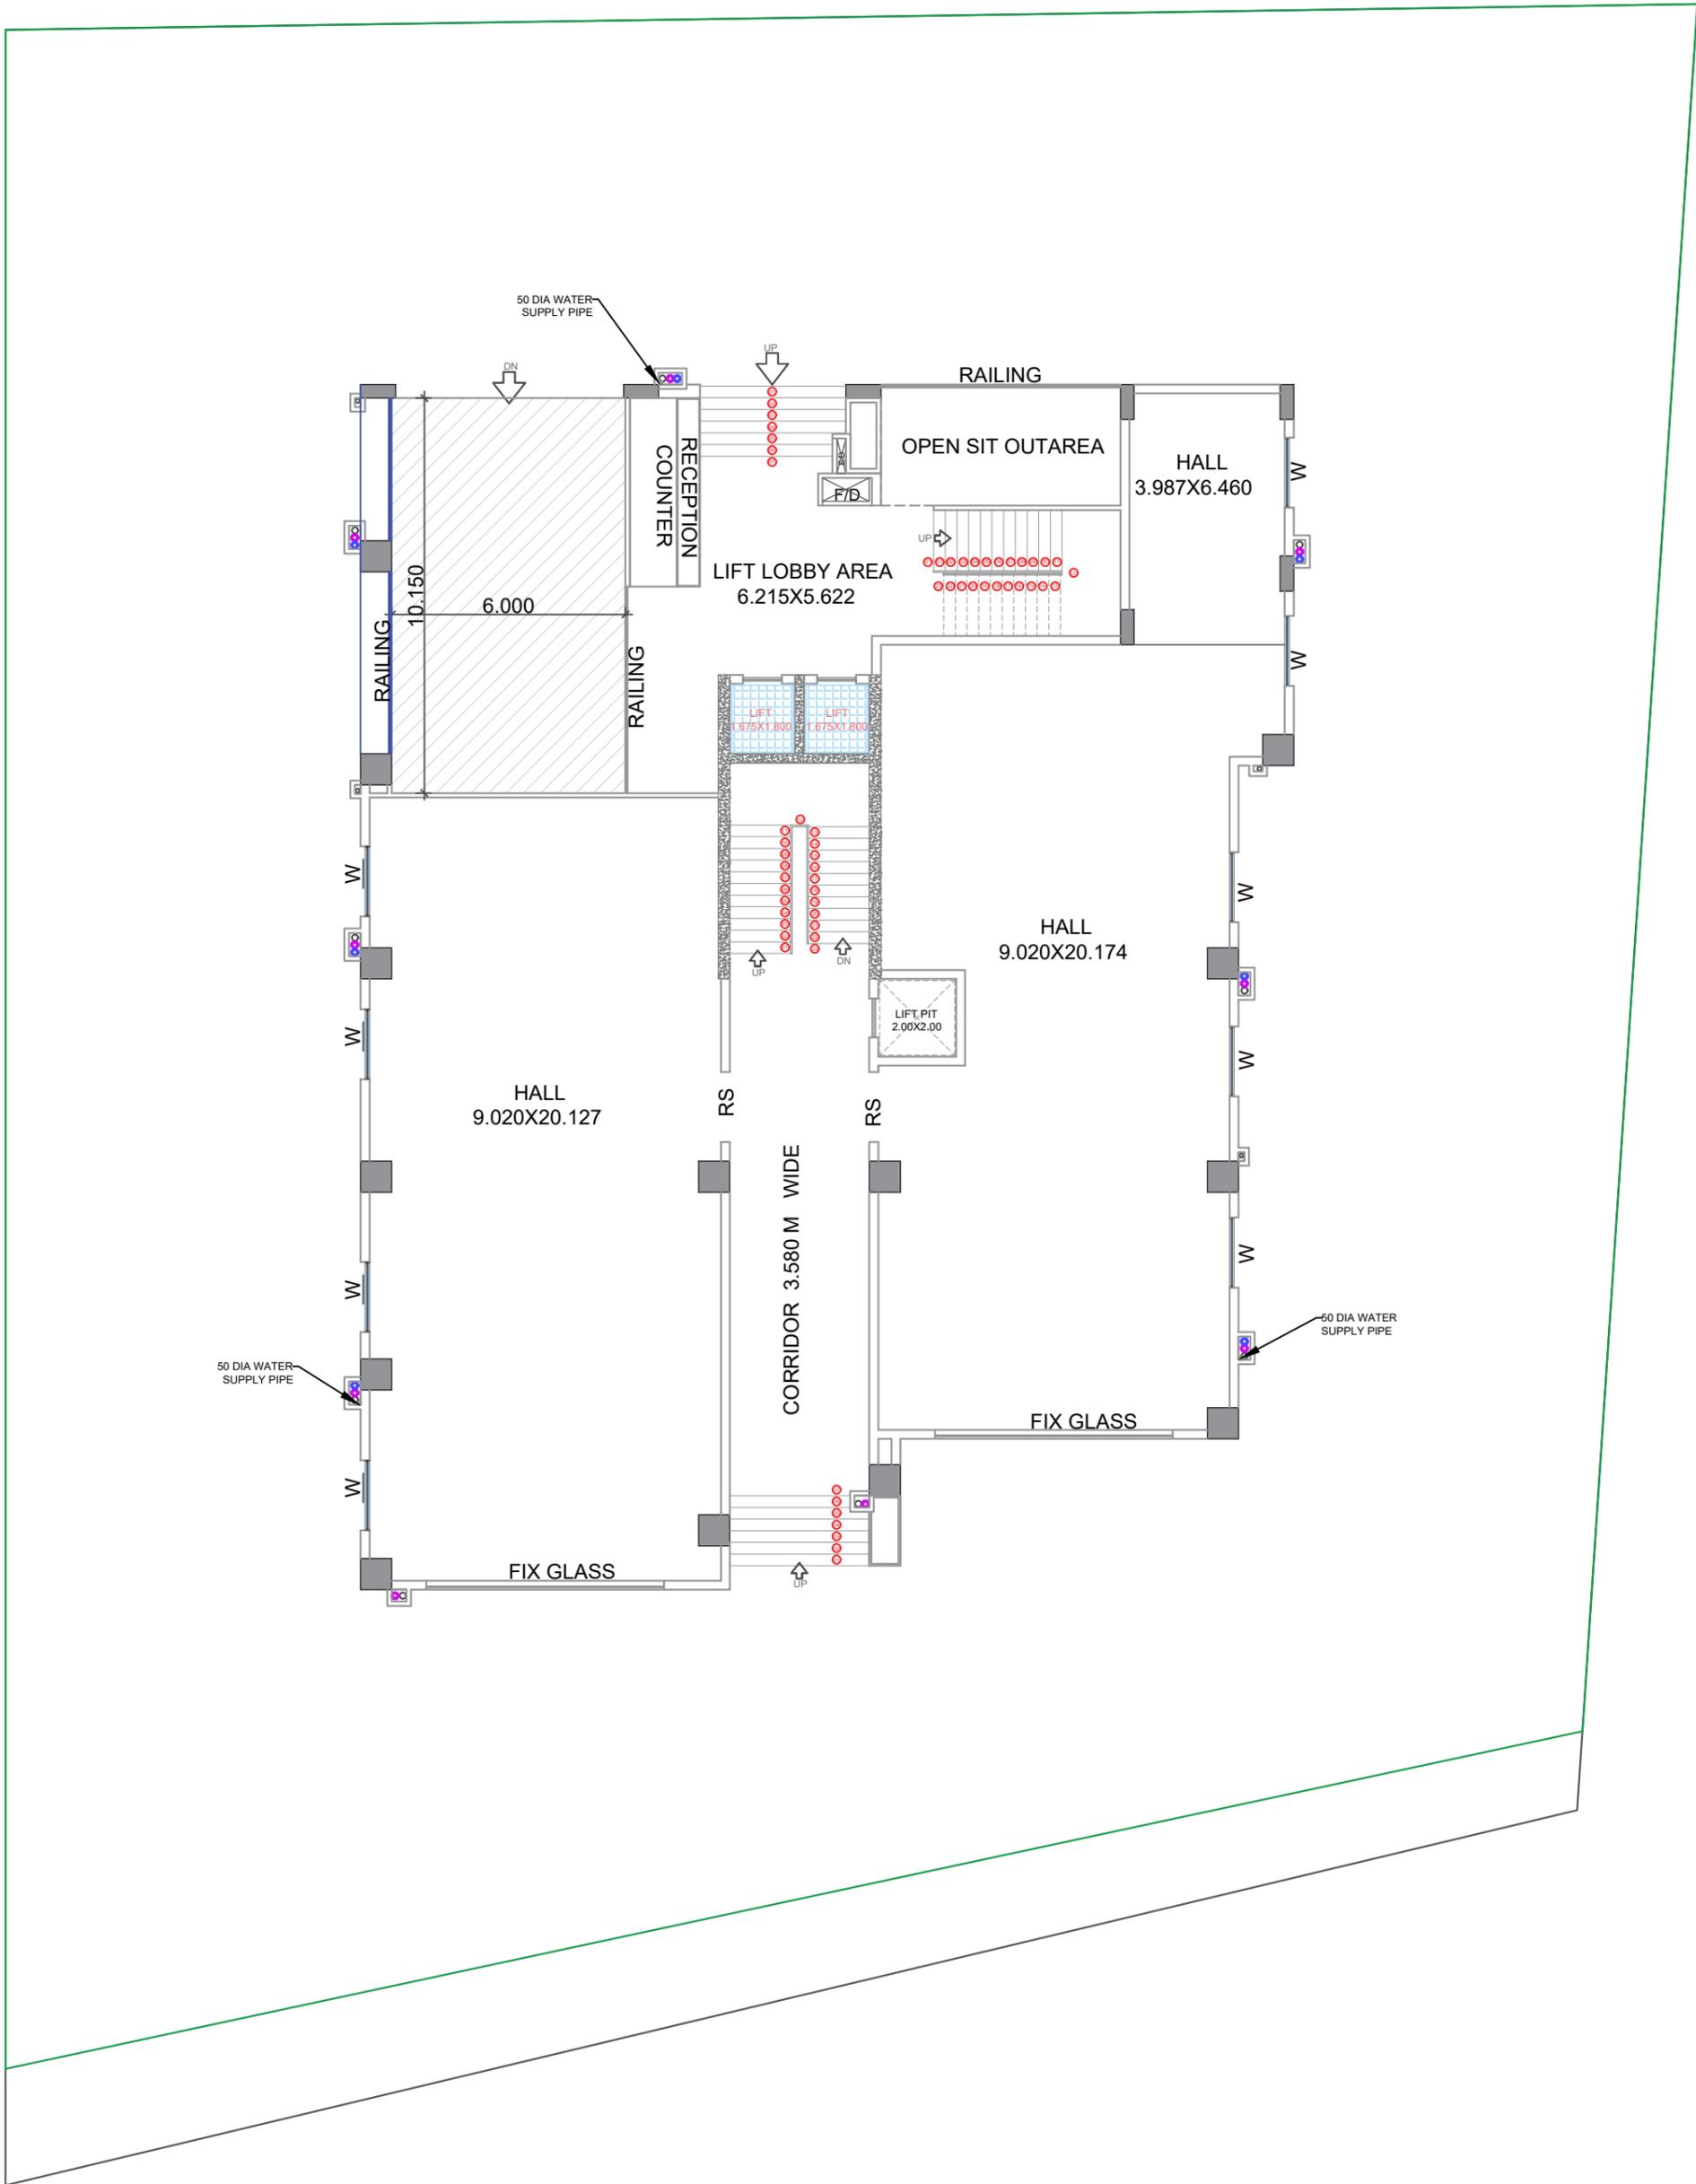

**PROJECT**  
 PROPOSED GROUP HOUSING AT ARAZI NO 3113  
 MAUZA-DAREKHU, PARGANA-KASWAR RAJA,  
 TAHSIL-RAJA TALAB, DISTT-VARANASI,  
 (OWNER-MOMIN TASNEEM, BINYAMIN TASNEEM, AHMAD  
 RIZWAN, SAMIN WASEEM, AHMAD REHAN, JIBRAEEL NAVED,  
 ZAMIN NADEEM)



DRAWING TITLE  
 GROUND FLOOR WATER  
 SUPPLY LAYOUT PLAN

DRAWING STATUS

DATE RIV 08-10-2024

SHEET NO. 03

DRAWN BY

K. LAL

CHECKED BY

ARCHITECT


AR. AJAY SINGH

DEVELOPER



**DESIGN CENTRE**  
 ESTABLISHED - 1995  
 MAKE IDEAS HAPPEN

ARCHITECTURE | PROJECT MANAGEMENT | INTERIORS | ENGINEER  
 WEB - www.designcentreindia.in  
 E-MAIL - ajaysingh@designcentreindia.in  
 S. 10/8-3K, P. Maqbool Alam Rd, Khajuri Colony,  
 Varanasi - 221002  
 PHONE - 9628932134

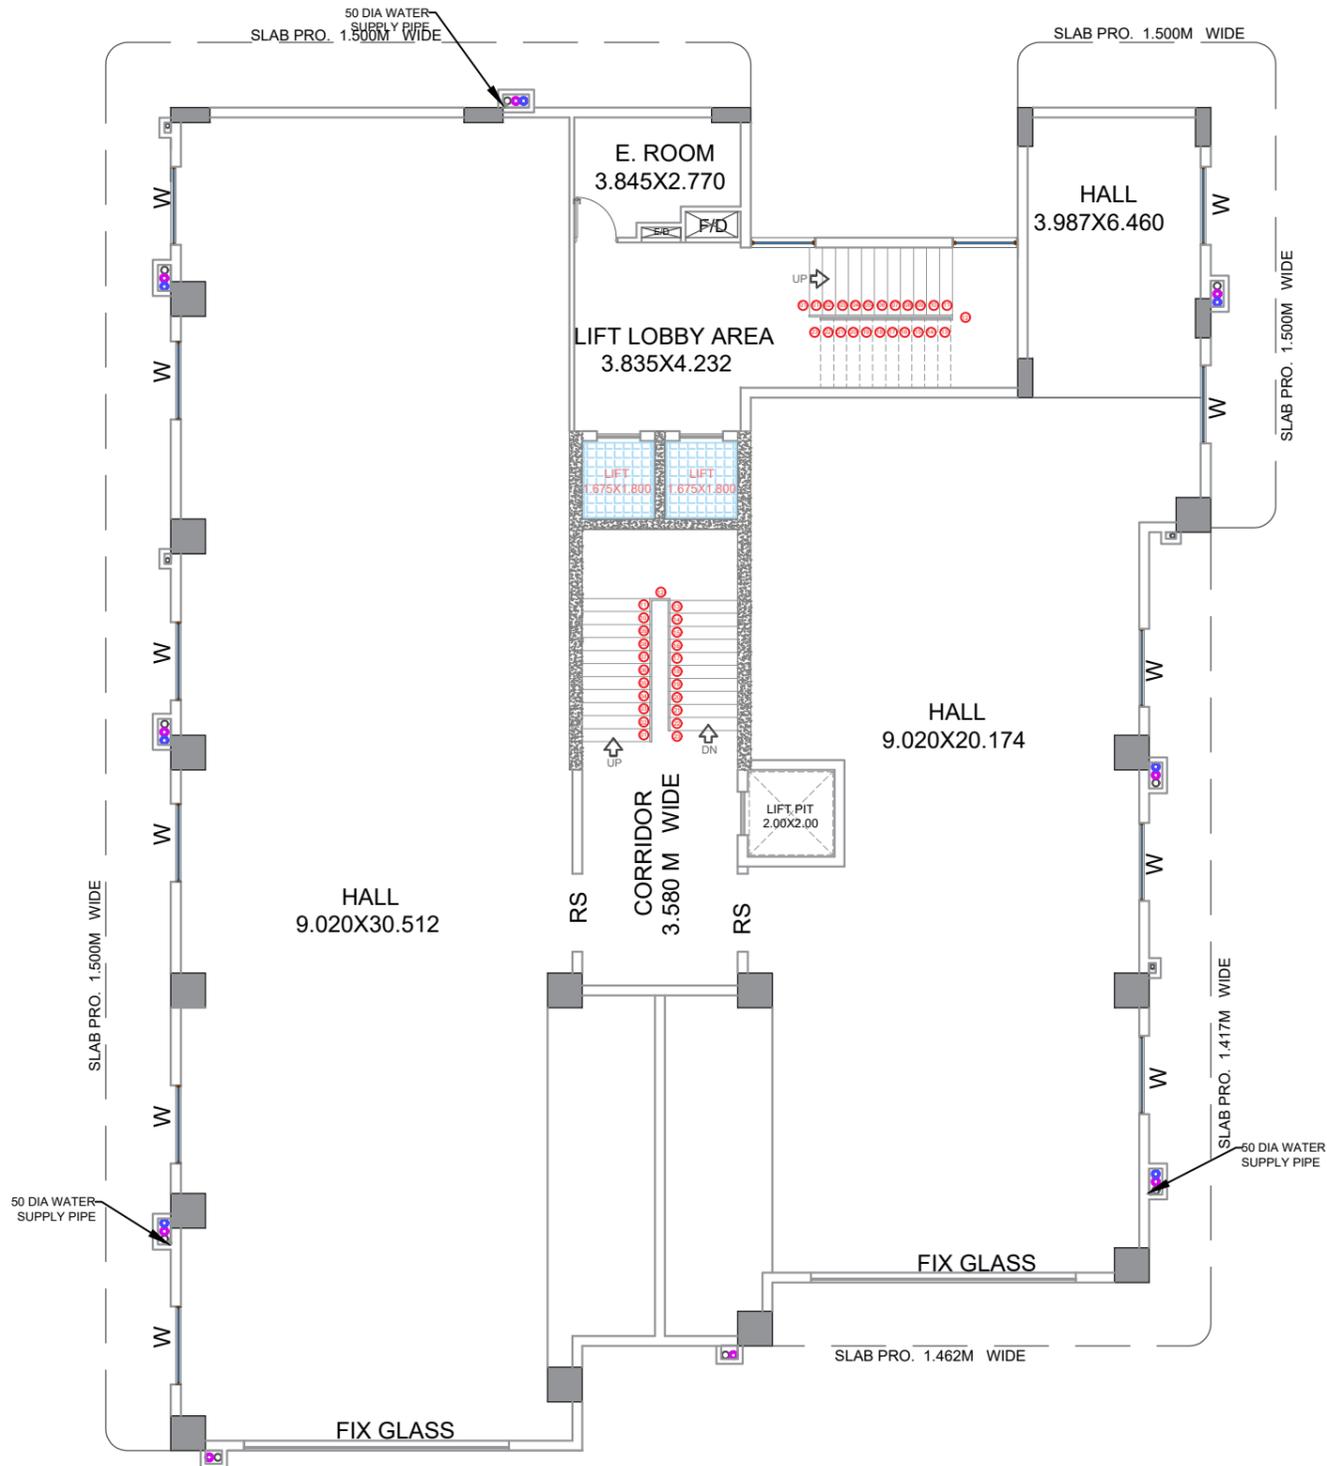

**PROJECT**  
 PROPOSED GROUP HOUSING AT ARAZI NO 3113  
 MAUZA-DAREKHU, PARGANA-KASWAR RAJA,  
 TAHSIL-RAJA TALAB, DISTT-VARANASI,  
 (OWNER-MOMIN TASNEEM, BINYAMIN TASNEEM, AHMAD  
 RIZWAN, SAMIN WASEEM, AHMAD REHAN, JIBRAEEL NAVED,  
 ZAMIN NADEEM)



DRAWING TITLE  
 FIRST FLOOR WATER  
 SUPPLY LAYOUT PLAN

DRAWING STATUS

DATE RIV 08-10-2024

SHEET NO. 04

DRAWN BY  
 K. LAL

CHECKED BY

ARCHITECT


AR. AJAY SINGH

DEVELOPER



**DESIGN CENTRE**  
 ESTABLISHED - 1995  
 MAKE IDEAS HAPPEN

ARCHITECTURE | PROJECT MANAGEMENT | INTERIORS | ENGINEER  
 WEB - www.designcentreindia.in  
 E-MAIL - ajaysingh@designcentreindia.in  
 S. 10/8-3K, P. Maqbool Alam Rd, Khajuri Colony,  
 Varanasi - 221002  
 PHONE - 9628932134

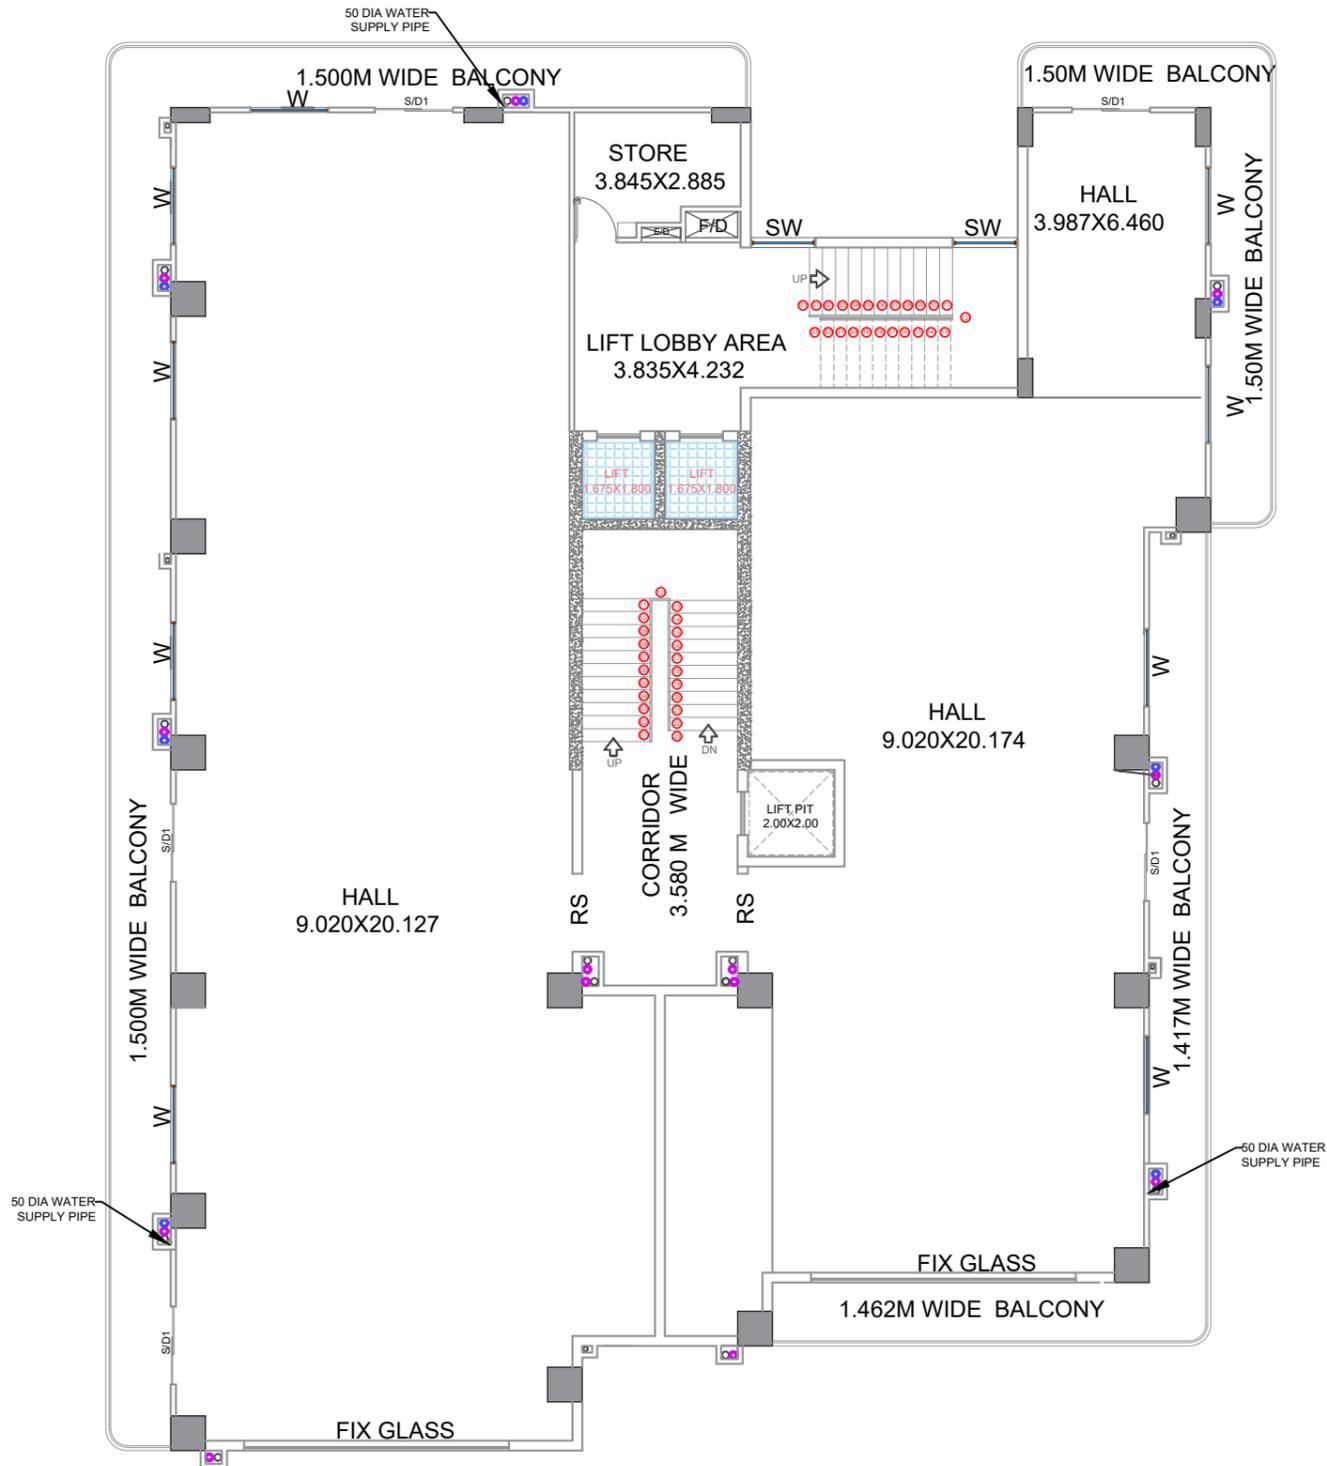

**PROJECT**  
 PROPOSED GROUP HOUSING AT ARAZI NO 3113  
 MAUZA-DAREKHU, PARGANA-KASWAR RAJA,  
 TAHSIL-RAJA TALAB, DISTT-VARANASI,  
 (OWNER-MOMIN TASNEEM, BINYAMIN TASNEEM, AHMAD  
 RIZWAN, SAMIN WASEEM, AHMAD REHAN, JIBRAEEL NAVED,  
 ZAMIN NADEEM)



DRAWING TITLE  
 SECOND FLOOR WATER  
 SUPPLY LAYOUT PLAN

DRAWING STATUS

DATE RIV 08-10-2024

SHEET NO. 05

DRAWN BY

K. LAL

CHECKED BY

ARCHITECT


AR. AJAY SINGH

DEVELOPER




**DESIGN CENTRE**  
 ESTABLISHED - 1995  
**MAKE IDEAS HAPPEN**

ARCHITECTURE | PROJECT MANAGEMENT | INTERIORS | ENGINEER  
 WEB - www.designcentreindia.in  
 E-MAIL - ajaysingh@designcentreindia.in  
 S. 10/8-3K, P. Maqbool Alam Rd, Khajuri Colony,  
 Varanasi - 221002  
 PHONE - 9628932134

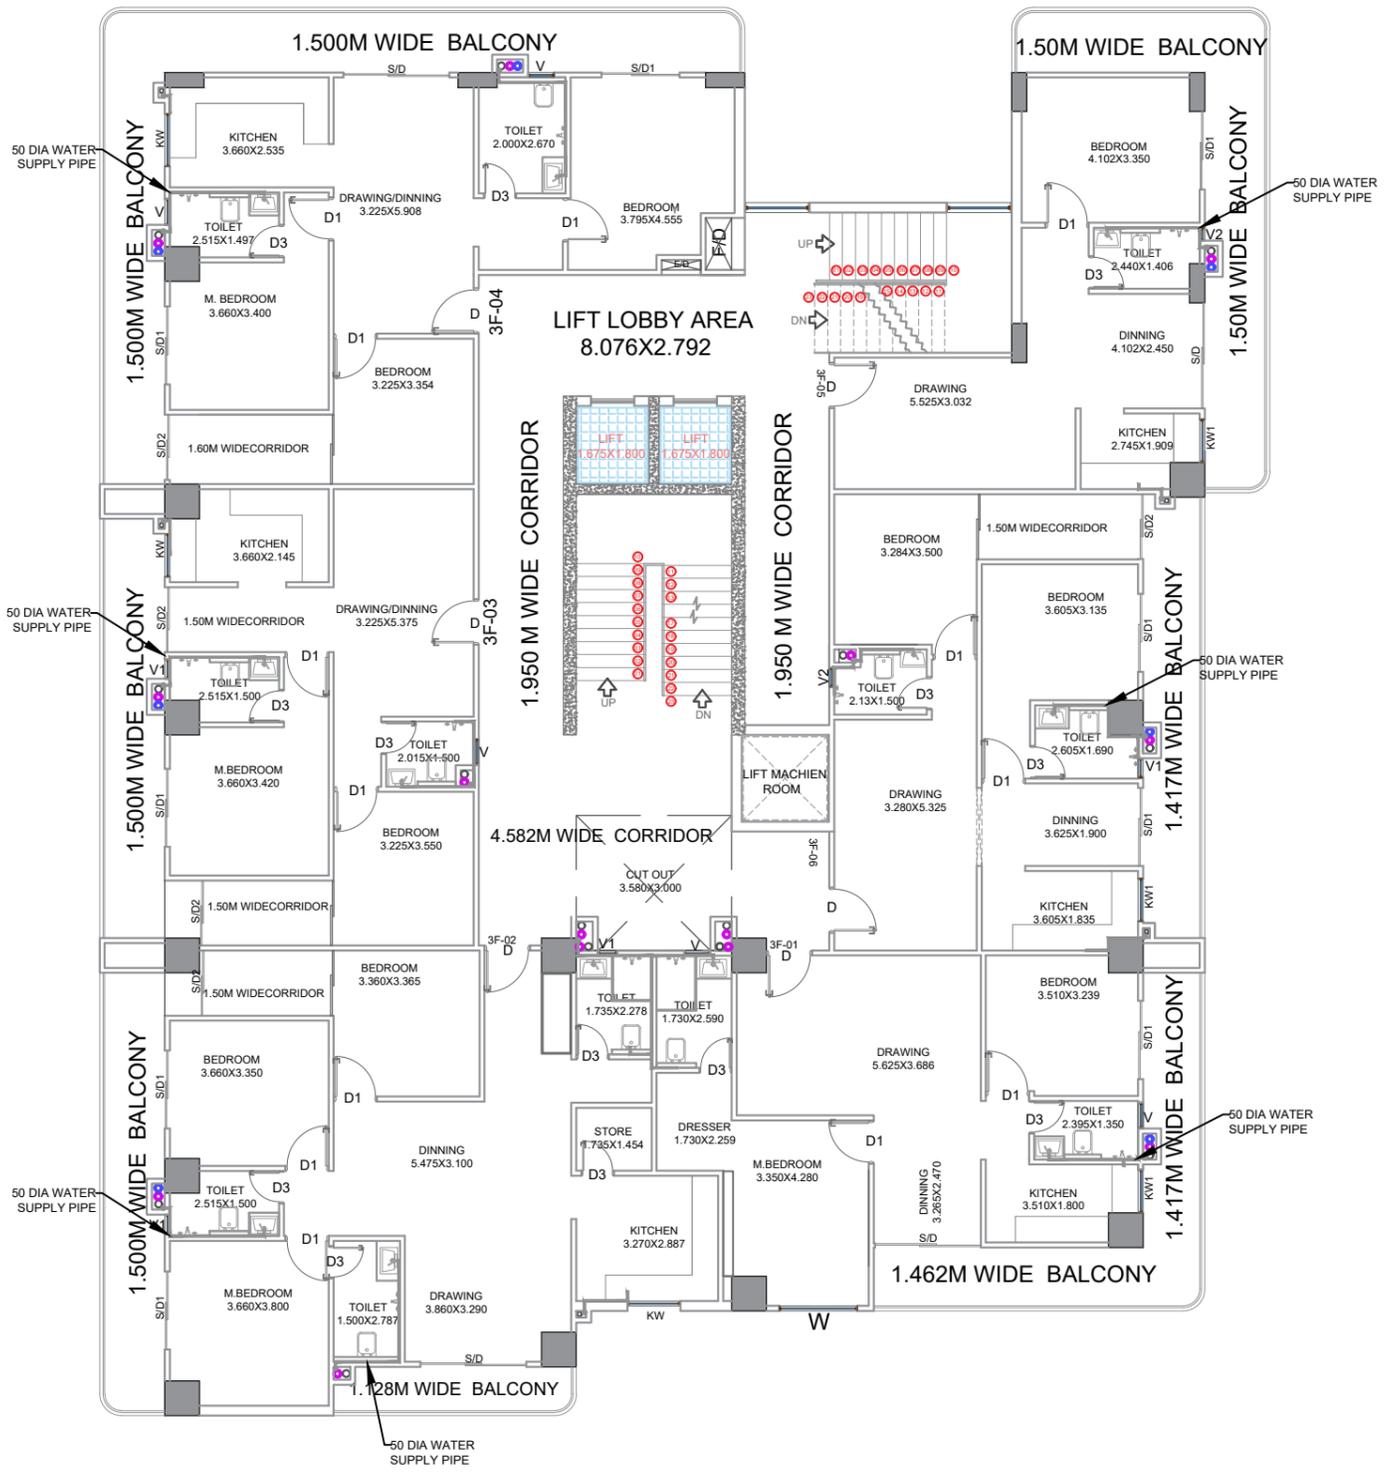

**PROJECT**  
 PROPOSED GROUP HOUSING AT ARAZI NO 3113  
 MAUZA-DAREKHU, PARGANA-KASWAR RAJA,  
 TAHSIL-RAJA TALAB, DISTT-VARANASI,  
 (OWNER-MOMIN TASNEEM, BINYAMIN TASNEEM, AHMAD  
 RIZWAN, SAMIN WASEEM, AHMAD REHAN, JIBRAEEL NAVED,  
 ZAMIN NADEEM

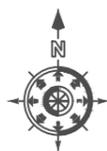

DRAWING TITLE  
 THIRD FLOOR WATER  
 SUPPLY LAYOUT PLAN

DRAWING STATUS

DATE RIV 09-10-2024

SHEET NO. 06

DRAWN BY  
 K. LAL

CHECKED BY

ARCHITECT


AR. AJAY SINGH

DEVELOPER




**DESIGN CENTRE**  
 ESTABLISHED - 1995  
**MAKE IDEAS HAPPEN**

ARCHITECTURE | PROJECT MANAGEMENT | INTERIORS | ENGINEER  
 WEB - www.designcentreindia.in  
 E-MAIL - ajaysingh@designcentreindia.in  
 S. 10/8-3K, P. Maqbool Alam Rd, Khajuri Colony,  
 Varanasi - 221002  
 PHONE - 9628932134

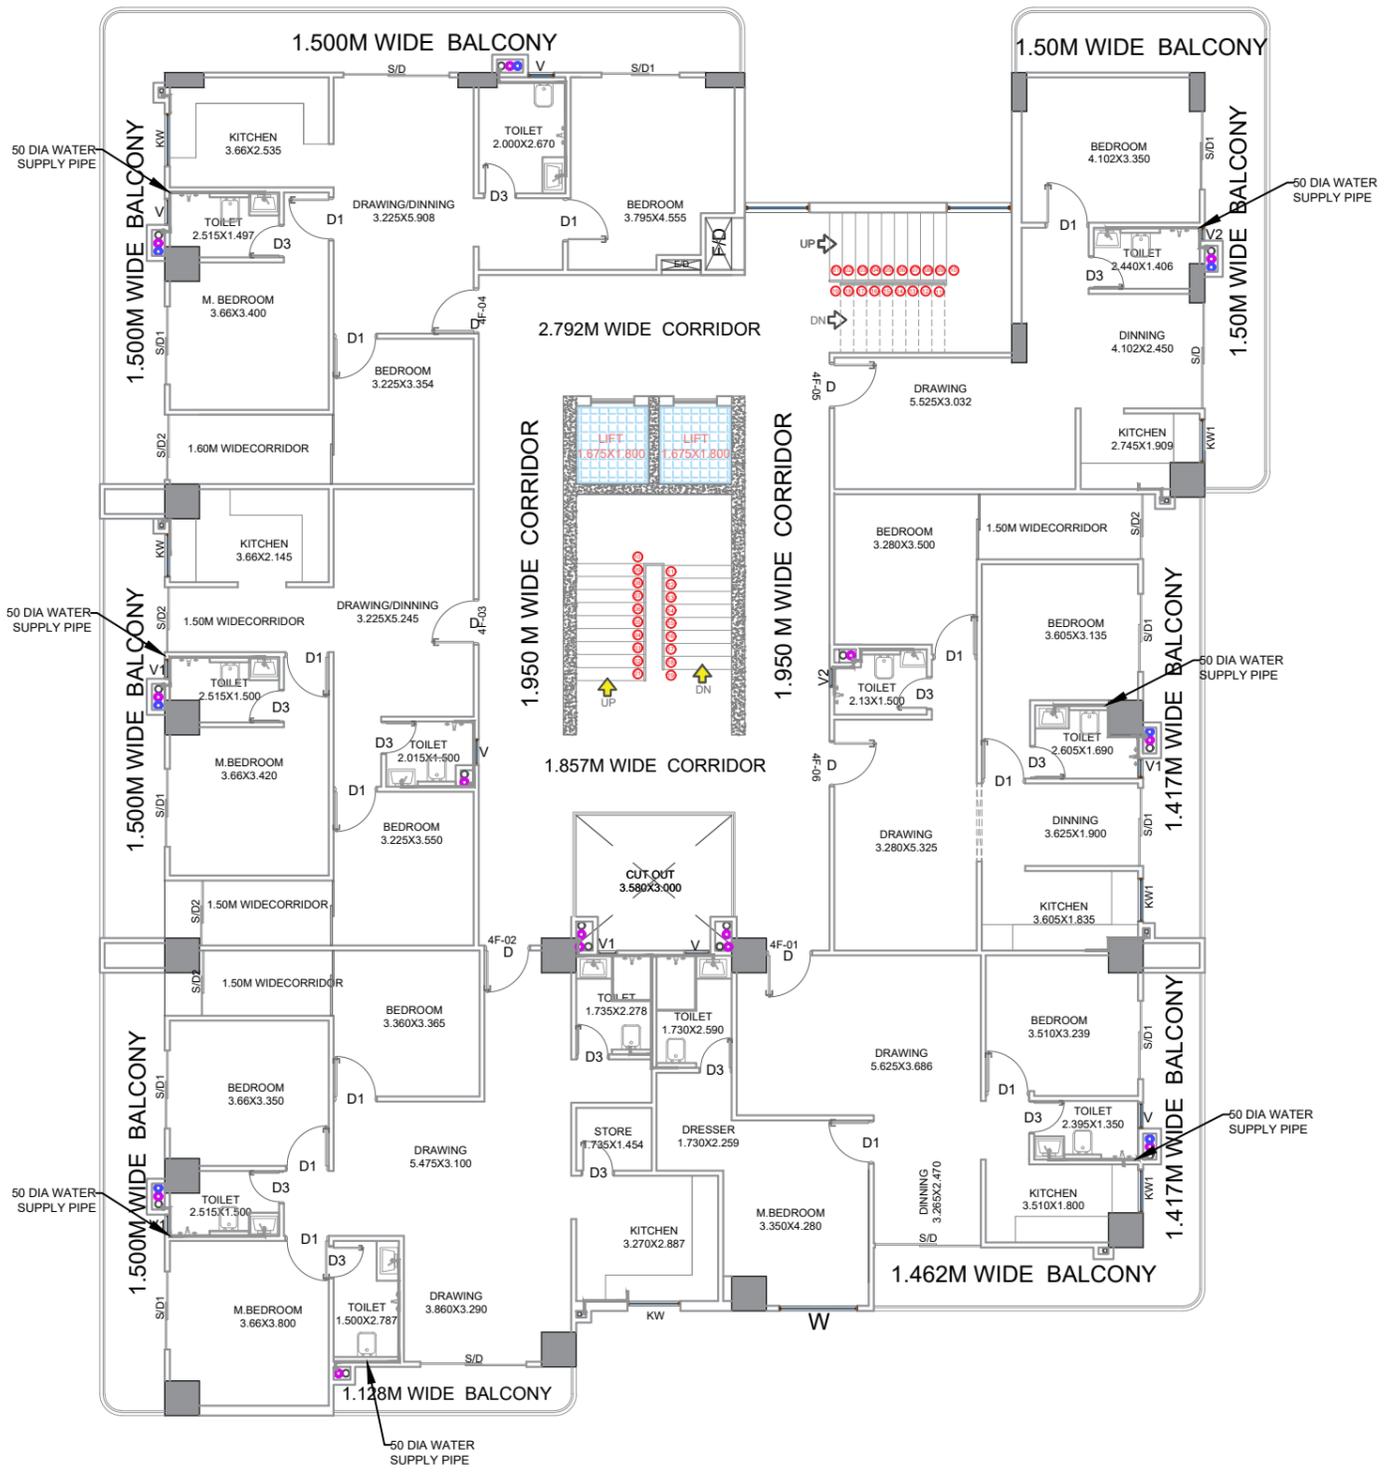

**PROJECT**  
 PROPOSED GROUP HOUSING AT ARAZI NO 3113  
 MAUZA-DAREKHU, PARGANA-KASWAR RAJA,  
 TAHSIL-RAJA TALAB, DISTT-VARANASI,  
 (OWNER-MOMIN TASNEEM, BINYAMIN TASNEEM, AHMAD  
 RIZWAN, SAMIN WASEEM, AHMAD REHAN, JIBRAEEL NAVED,  
 ZAMIN NADEEM)

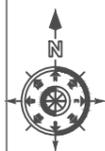

DRAWING TITLE  
 FORTH TO SIXTH FLOOR  
 WATER SUPPLY LAYOUTT PLAN

DRAWING STATUS

DATE RIV 09-10-2024

SHEET NO. 07

DRAWN BY  
 K. LAL

CHECKED BY

ARCHITECT


AR. AJAY SINGH

DEVELOPER



**DESIGN CENTRE**  
 ESTABLISHED - 1995  
**MAKE IDEAS HAPPEN**

ARCHITECTURE | PROJECT MANAGEMENT | INTERIORS | ENGINEER  
 WEB - www.designcentreindia.in  
 E-MAIL - ajaysingh@designcentreindia.in  
 S. 10/8-3K, P. Maqbool Alam Rd, Khajuri Colony,  
 Varanasi - 221002  
 PHONE - 9628932134

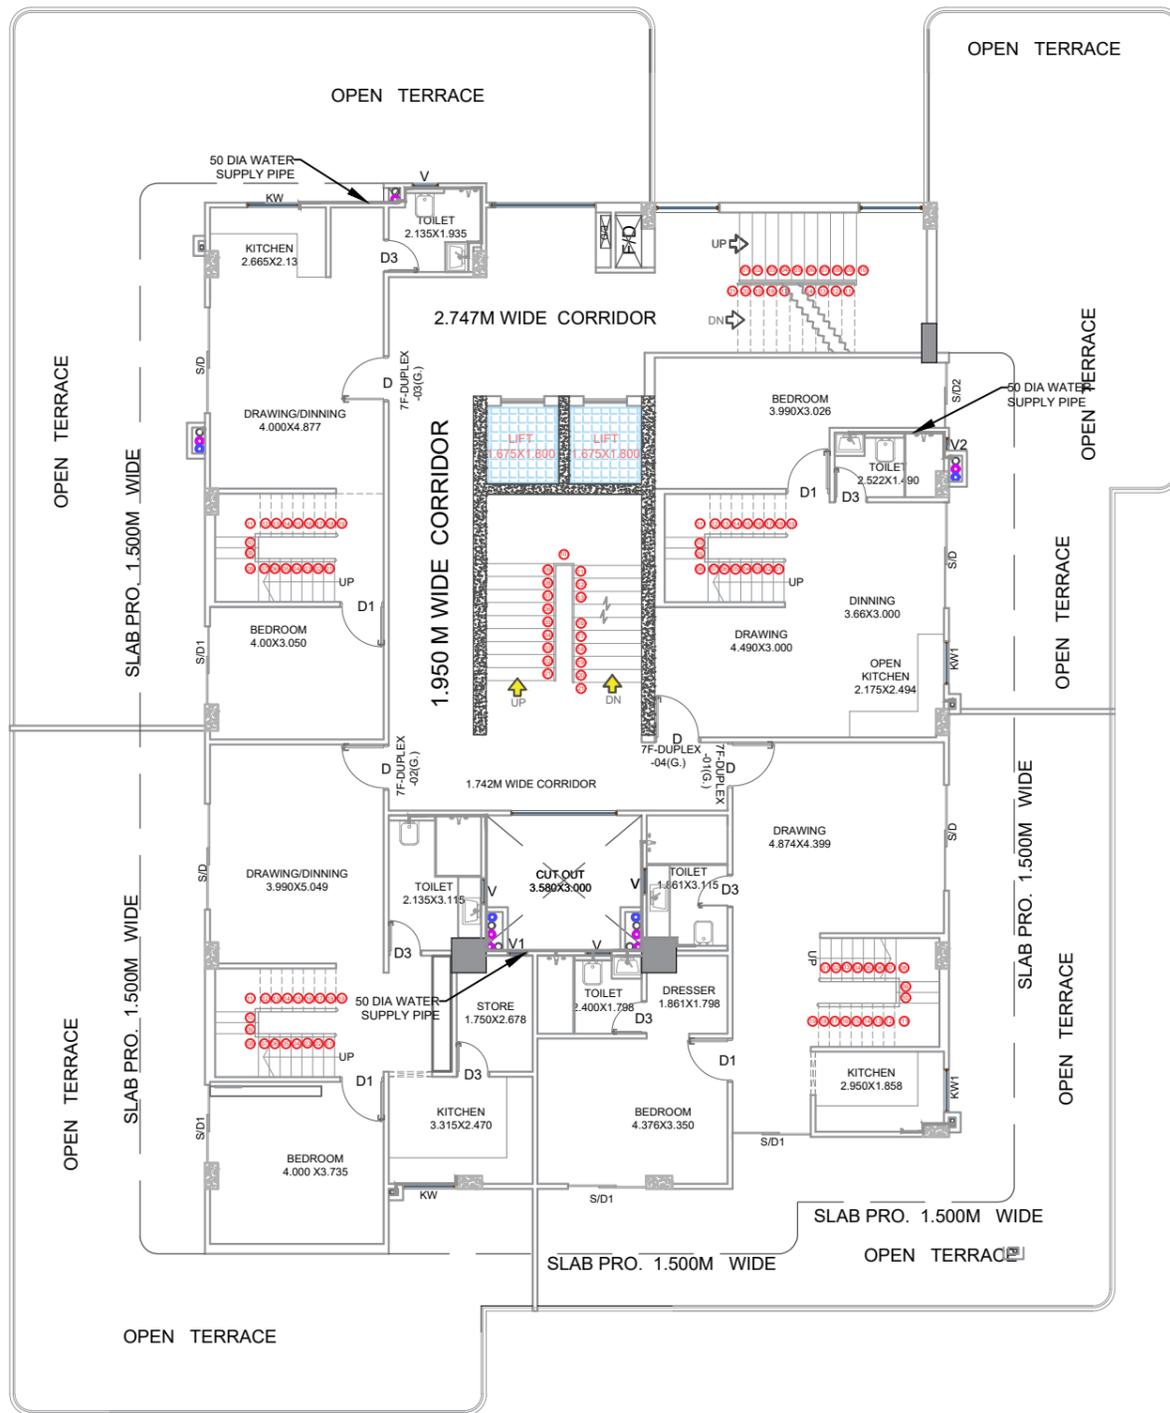

**PROJECT**  
 PROPOSED GROUP HOUSING AT ARAZI NO 3113  
 MAUZA-DAREKHU, PARGANA-KASWAR RAJA,  
 TAHSIL-RAJA TALAB, DISTT-VARANASI,  
 (OWNER-MOMIN TASNEEM, BINYAMIN TASNEEM, AHMAD  
 RIZWAN, SAMIN WASEEM, AHMAD REHAN, JIBRAEEL NAVED,  
 ZAMIN NADEEM)



DRAWING TITLE  
 SEVENTH & NINTH FLOOR  
 WATER SUPPLY LAYOUT PLAN

DRAWING STATUS

DATE RIV 09-10-2024

SHEET NO. 8

DRAWN BY

K. LAL

CHECKED BY

ARCHITECT


AR. AJAY SINGH

DEVELOPER



**DESIGN CENTRE**  
 ESTABLISHED - 1995  
 MAKE IDEAS HAPPEN

ARCHITECTURE | PROJECT MANAGEMENT | INTERIORS | ENGINEER  
 WEB - www.designcentreindia.in  
 E-MAIL - ajaysingh@designcentreindia.in  
 S. 10/8-3K, P. Maqbool Alam Rd, Khajuri Colony,  
 Varanasi - 221002  
 PHONE - 9628932134

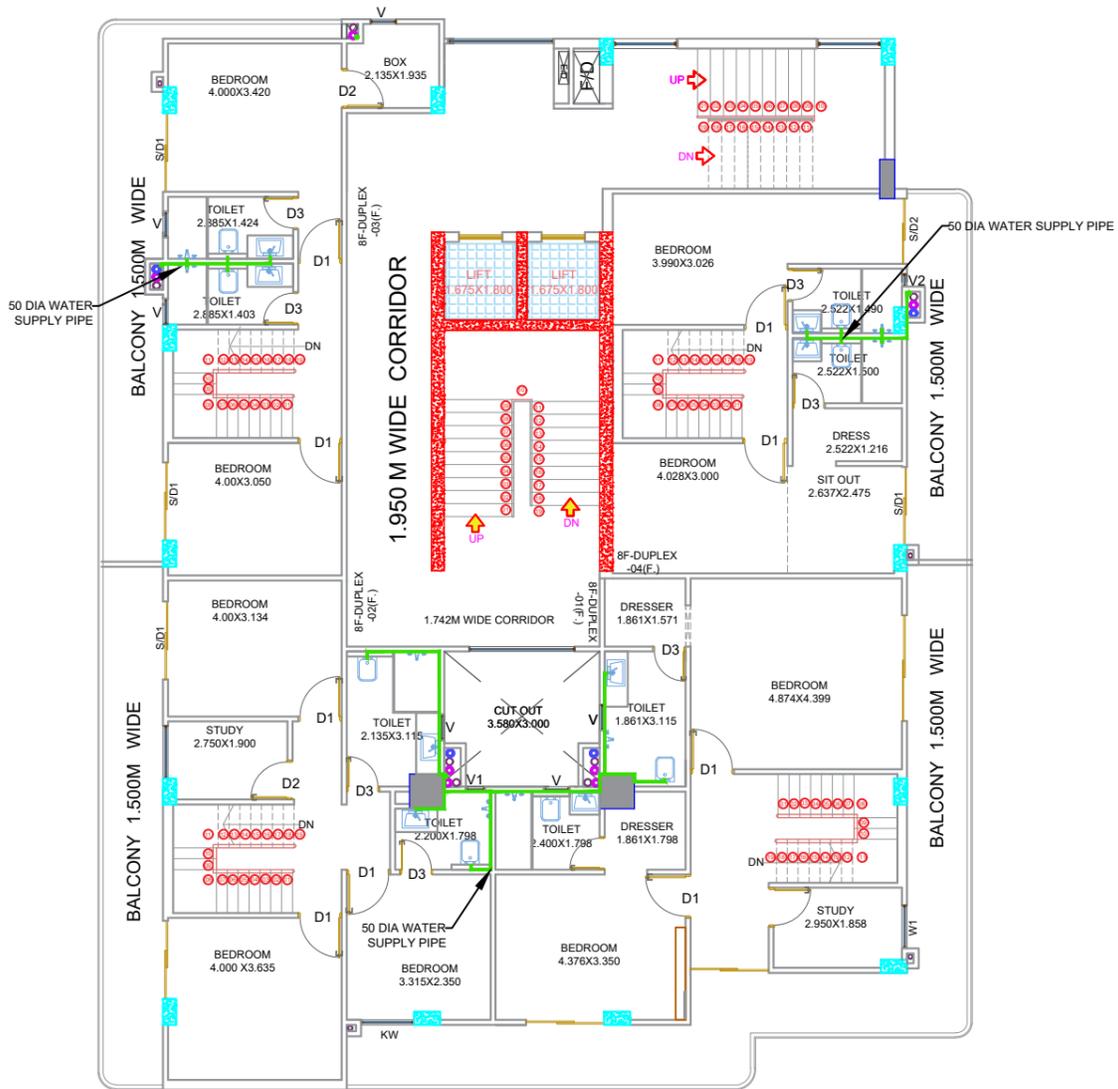

**PROJECT**  
 PROPOSED GROUP HOUSING AT ARAZI NO 3113  
 MAUZA-DAREKHU, PARGANA-KASWAR RAJA,  
 TAHSIL-RAJA TALAB, DISTT-VARANASI,  
 (OWNER-MOMIN TASNEEM, BINYAMIN TASNEEM, AHMAD  
 RIZWAN, SAMIN WASEEM, AHMAD REHAN, JIBRAEEL NAVED,  
 ZAMIN NADEEM)



**DRAWING TITLE**  
 EIGHT & TENTH FLOOR  
 WATER SUPPLY LAYOUT PLAN

**DRAWING STATUS**

**DATE RIV** 10-10-2024

**SHEET NO.** 9

**DRAWN BY**  
 K. LAL


**CHECKED BY**

**ARCHITECT**  
 AR. AJAY SINGH

**DEVELOPER**



**DESIGN CENTRE**  
 ESTABLISHED - 1995  
**MAKE IDEAS HAPPEN**  
 ARCHITECTURE | PROJECT MANAGEMENT | INTERIORS | ENGINEER  
 WEB - www.designcentreindia.in  
 E-MAIL - ajaysingh@designcentreindia.in  
 S. 10/8-3K, P. Maqbool Alam Rd, Khajuri Colony,  
 Varanasi - 221002  
 PHONE - 9628932134

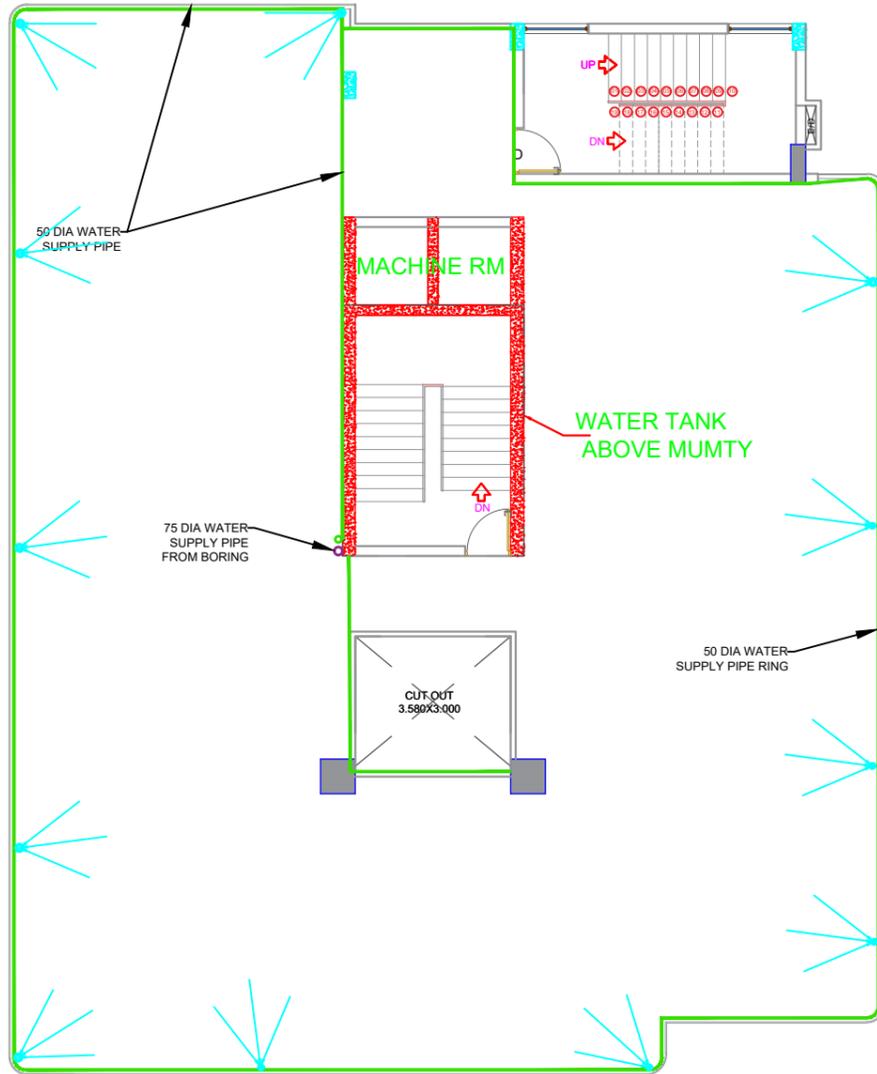

**PROJECT**  
 PROPOSED GROUP HOUSING AT ARAZI NO 3113  
 MAUZA-DAREKHU, PARGANA-KASWAR RAJA,  
 TAHSIL-RAJA TALAB, DISTT-VARANASI,  
 (OWNER-MOMIN TASNEEM, BINYAMIN TASNEEM, AHMAD  
 RIZWAN, SAMIN WASEEM, AHMAD REHAN, JIBRAEEL NAVED,  
 ZAMIN NADEEM)



**DRAWING TITLE**  
 TERRACE FLOOR WATER  
 SUPPLY LAYOUT PLAN

**DRAWING STATUS**

**DATE RIV** 10-10-2024

**SHEET NO.** 10

**DRAWN BY**  
 K. LAL

**CHECKED BY**

**ARCHITECT**  
 AR. AJAY SINGH

**DEVELOPER**



**DESIGN CENTRE**  
 ESTABLISHED - 1995  
 MAKE IDEAS HAPPEN  
 ARCHITECTURE | PROJECT MANAGEMENT | INTERIORS | ENGINEER

WEB - www.designcentreindia.in  
 E-MAIL - ajaysingh@designcentreindia.in  
 S. 10/B-3K, P. Maqbool Alam Rd, Khajuri Colony,  
 Varanasi - 221002  
 PHONE - 9628932134