

LEGEND :

S. No.	SYMBOL	DESCRIPTION
1.		DOMESTIC WATER SUPPLY LINE
2.		RECYCLED WATER SUPPLY LINE FOR FLUSHING
3.		MUNICIPAL WATER SUPPLY PIPE LINE
4.		RECYCLED WATER SUPPLY LINE FOR HORTICULTURE
5.		GARDEN HYDRANT
6.		BASEMENT RETAINING WALL

LEGEND : FIRE SYSTEM

S. No.	SYMBOL	DESCRIPTION
1.		FIRE LINE
2.		YARD HYDRANT 63 M.M. DIA. SINGLE HEADED HYDRANT VALVE WITH 2 NOS. 15 M. LONG, 63 M.M. DIA. FIRE HOSE PIPE & 1 NO. BRANCH PIPE WITH NOZZLE
3.		FIRE BRIGADE CONNECTION
4.		BUTTERFLY VALVE
5.		NONRETURN VALVE (CHECK VALVE)
6.		ISOLATING VALVE WITH MASONARY CHAMBER
7.		
8.		

rev. no.	date	revision
..

project

ELDECO SKYWALK, LUCKNOW.

title

LAYOUT PLAN

subtitle

EXTERNAL WATER SUPPLY SYSTEM

drawing released for

☒ SUBMISSION

☐ ADVANCE COPY

☐ APPROVAL

☐ CONSTRUCTION

drg. no.

ESW / 24B12 / ES - 04

drawn by

Prem Saini

scale

1 : 300

designed by

Badri Vishal

date

10.01.2025

checked by

Anand Havelia

architects

ACPL

ACPL Design Ltd

services consultant


Consummate Engineering Services (P) Ltd.

Noida Office : B - 67, Sector - 67, Noida - 201 301

Lko. Office : R 066, Rohas Purnima, Gomti Nagar, Lucknow

Tel : (0120) 2303590 (30 Lines)

e mail : mail@cespl.in, website : www.cespl.in

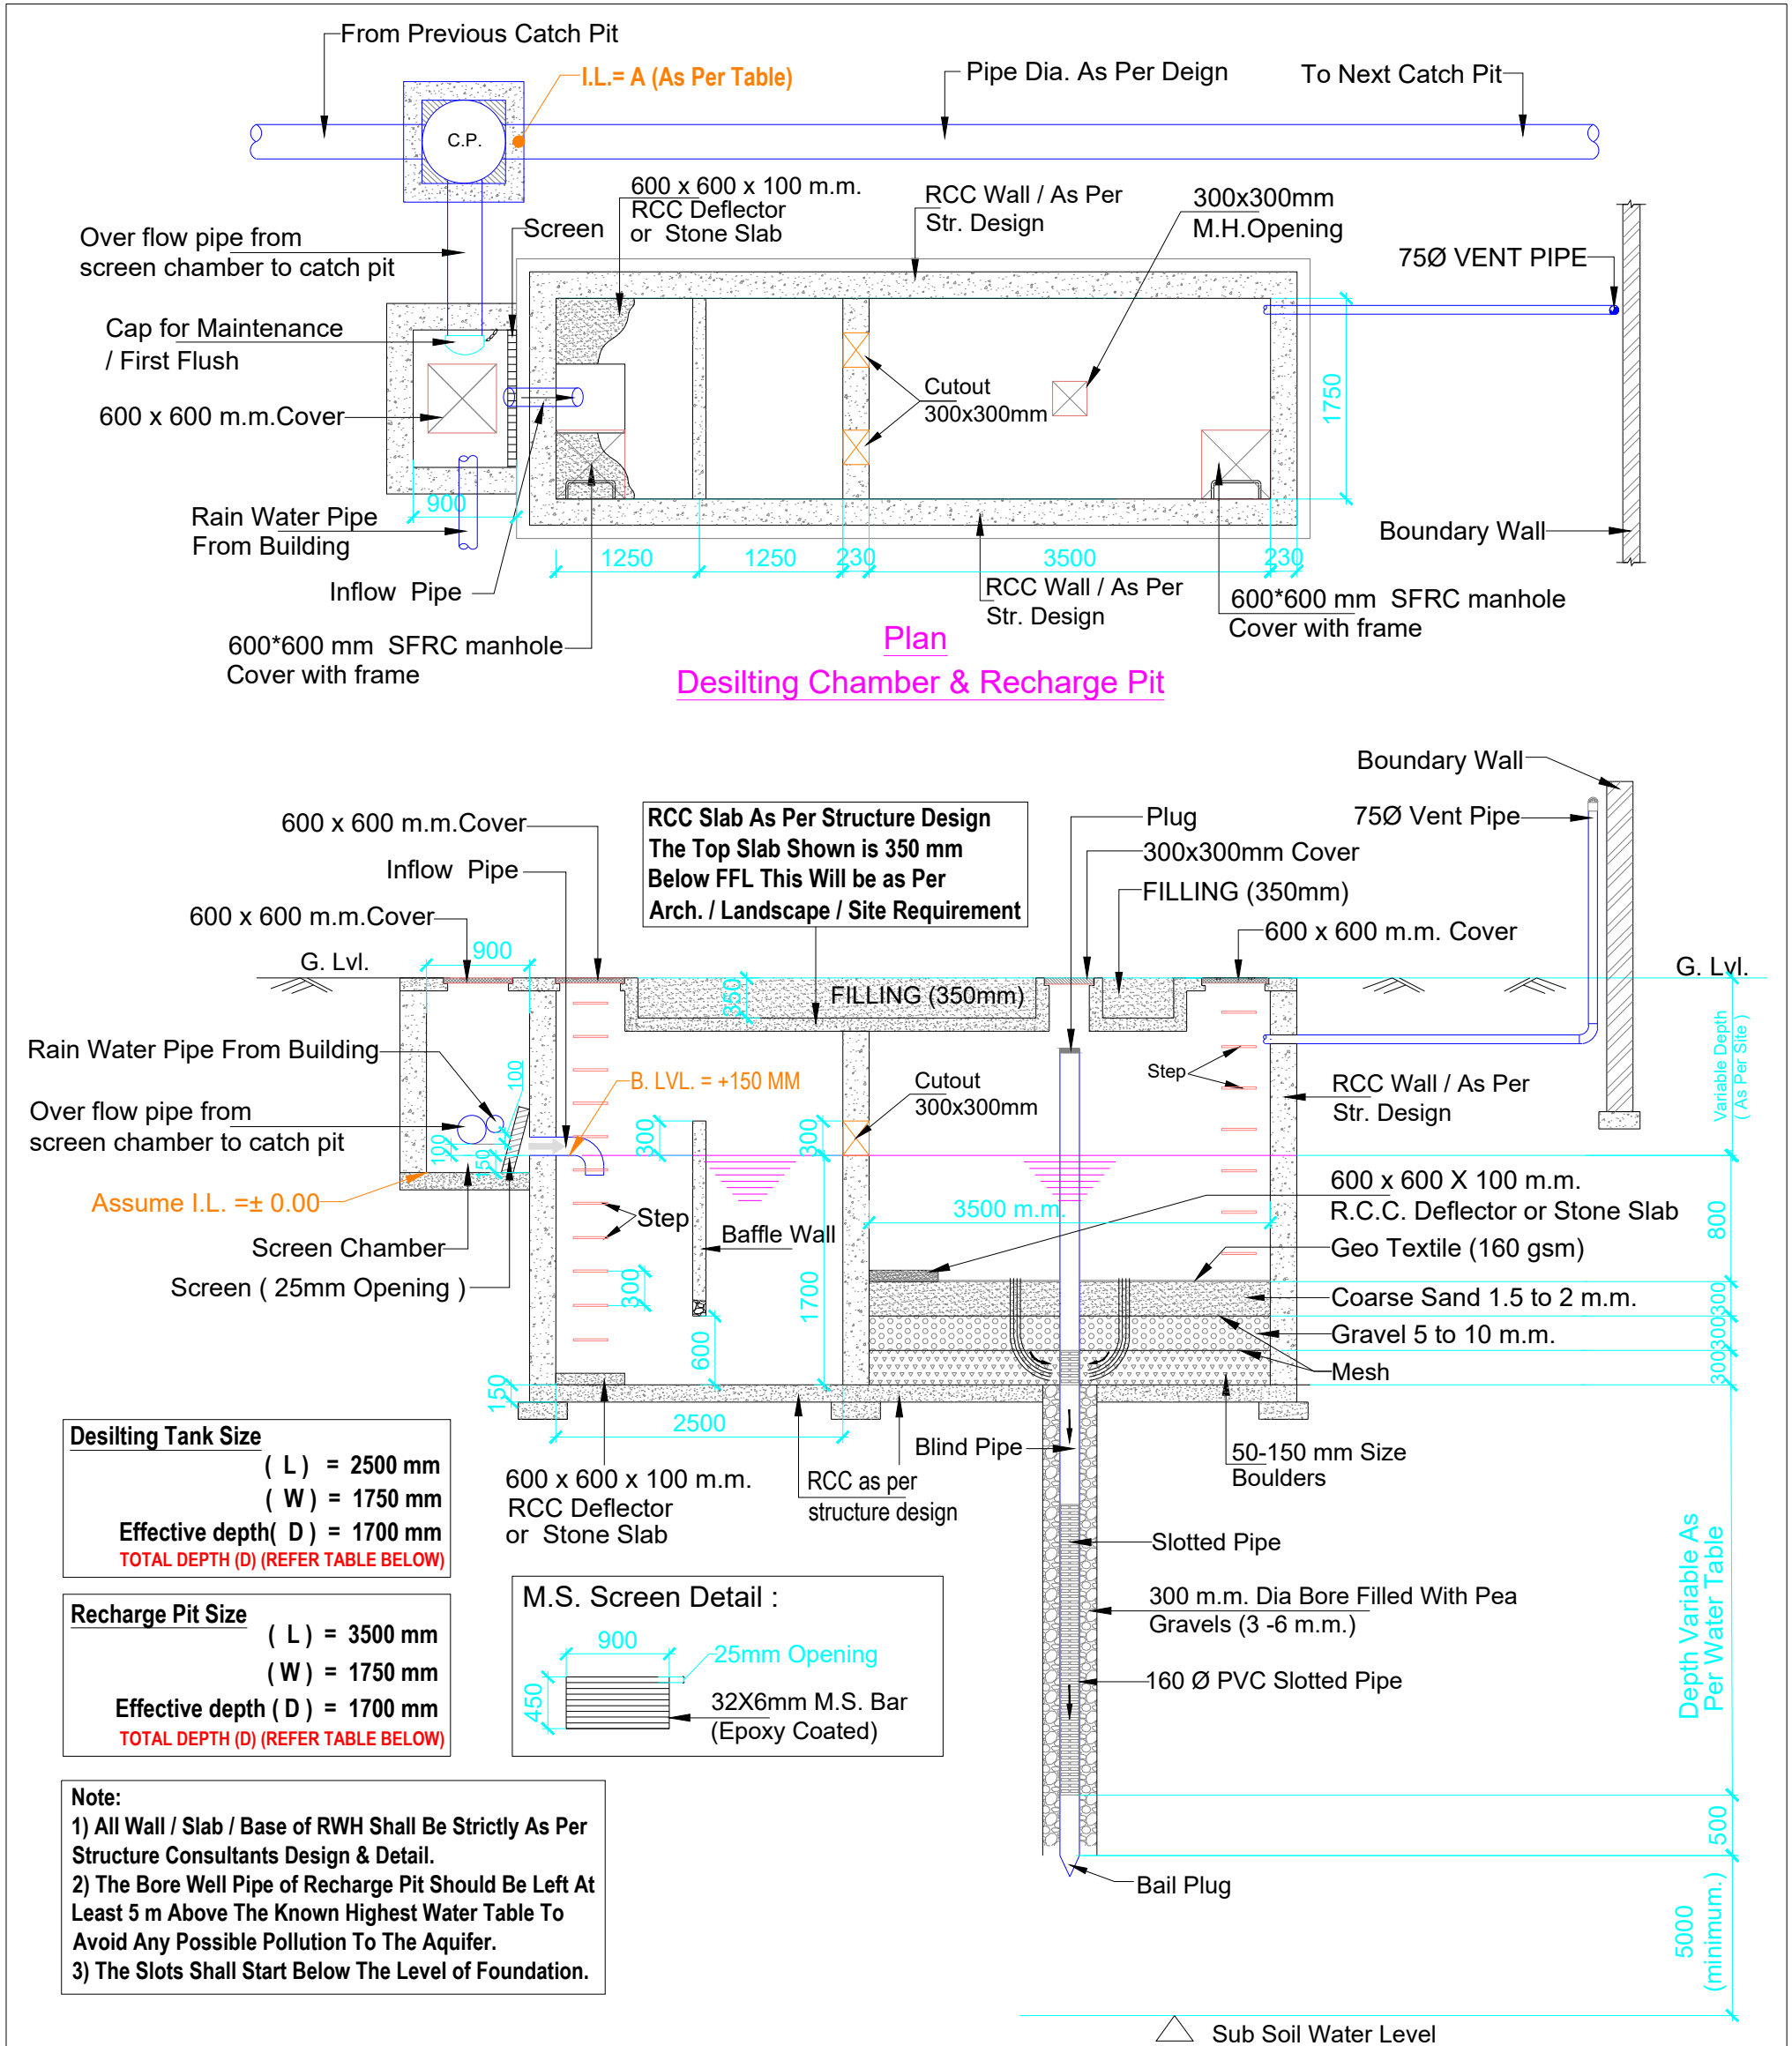

..
Rev. No.	Date	Revision

Project :
ELDECO SKYWALK, LUCKNOW.
..

Title :
TYPICAL DETAIL

Subtitle :
RAIN WATER HARVESTING DETAIL

Drawing Released For :

- ☐ ADVANCE COPY ☒ SUBMISSION
- ☐ APPROVAL ☐ CONSTRUCTION

Drg. No : RWH - 01

Scale : N.T.S.

Drawn By : Prem Saini

Design By : Badri Vishal

Date : 10.01.2025

Ckd By : Anand Havelia

Architects :

ACPL

ACPL Design Ltd

services consultant

Consummate Engineering Services (P) Ltd.

cespl

Noida Office : B - 67, Sector - 67, Noida - 201 301
Lko. Office : R 006, Rohtas Plumeria, Gomti Nagar, Lucknow
Tel : (0120) 2303500 (30 Lines)
e mail : mail@cespl.in, website : www.cespl.in

ISO 9001:2015
Architecture
Management
Planning

E-24 South Extension -1
New Delhi 110049, India
E: contact@acplonline.com

T: +91 11 48234444
+91 11 24646709
+91 11 24634059