


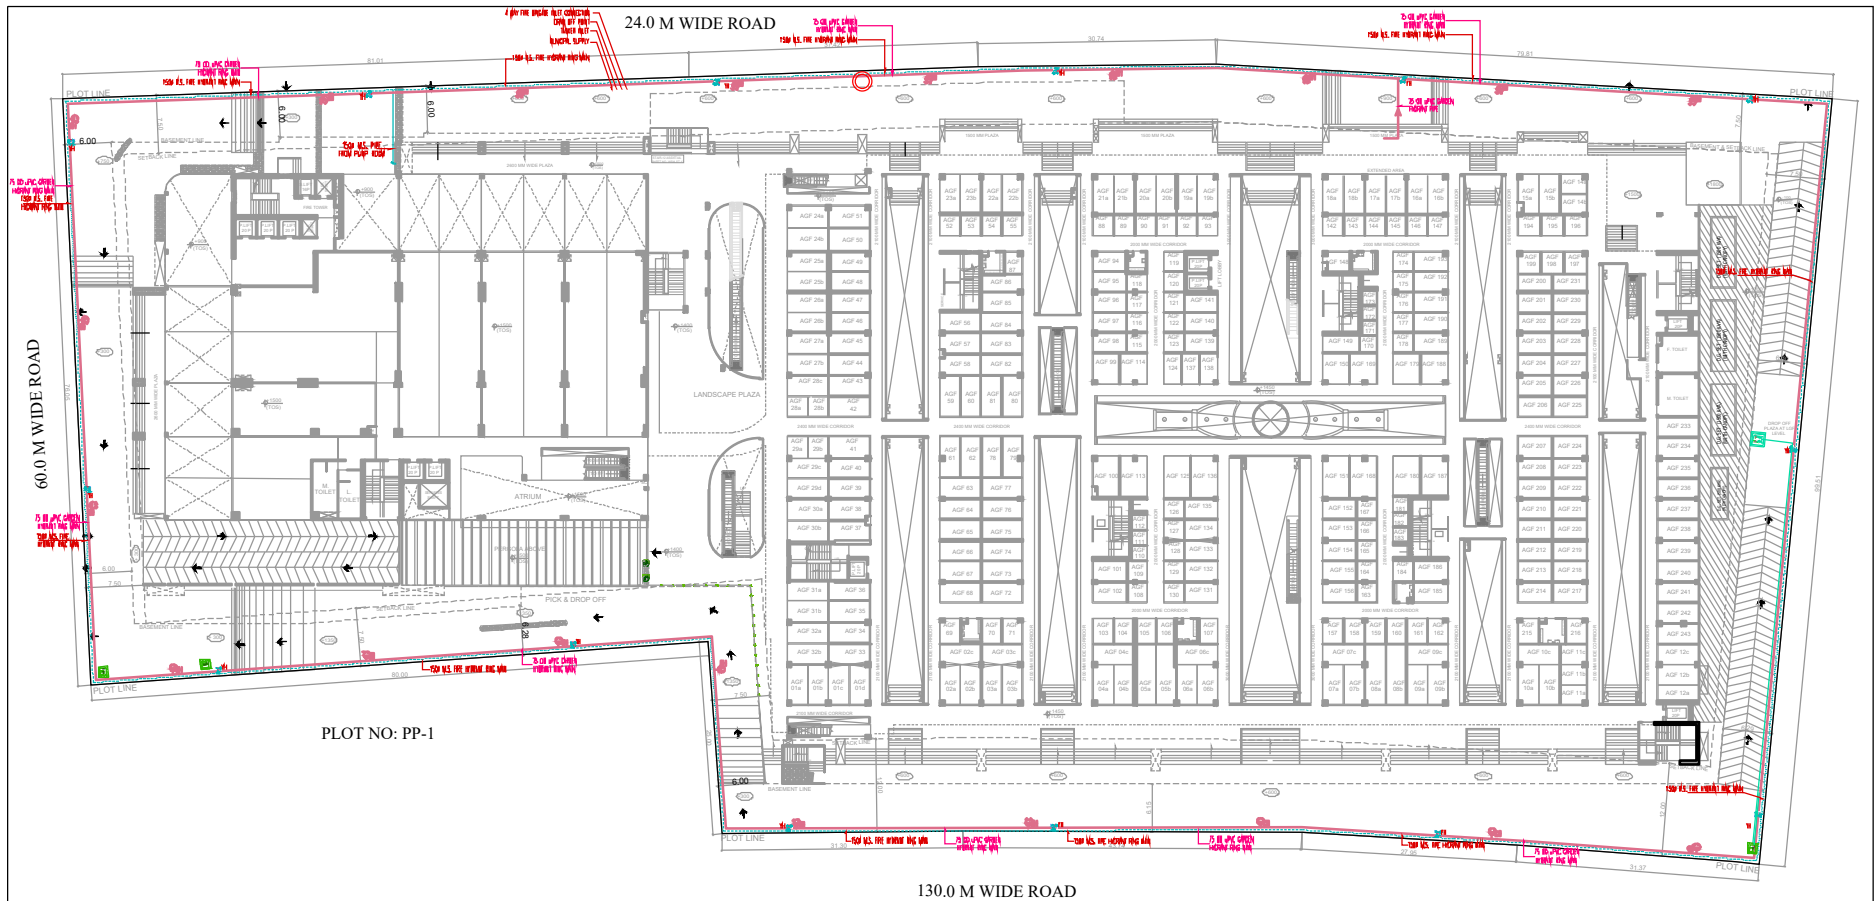

LEGEND :		
S. No.	SYMBOL	DESCRIPTION
1.		EXTERNAL WATER SUPPLY PIPE LINE.
2.		DISTRIBUTION WATER SUPPLY PIPE LINE.
3.		RIISING MAIN WATER PIPE LINE.
4.		INDICATES DOMESTIC WATER SUPPLY PIPE LINE DIA
5.		INDICATES RISING MAINS DIA
NOTES :		
1. THE DEPTH OF WATER LINE SHALL BE AS FOLLOWS :		
a)	DOMESTIC WATER SUPPLY LINE	1050 MM.
b)	RECYCLE WATER SUPPLY LINE	900 MM.
c)	RIISING MAIN	1200 MM.
2. MATERIAL OF PIPE: HDPE (PE 80) (PN 6)		

CLIENT :- M/S. FASTIDIOUS BUILDART PVT. LTD. GAUR BIZ PARK PLOT NO.- 1, ABHAY KHAND-II, INDRAPURAM, GHAZIABAD	
PROJECT :- PROPOSED COMMERCIAL PROJECT "GAUR WORLD STREET" PLOT NO. C-1A, SEC.-16 B, GREATER NOIDA	
SUBMISSION DRAWING	
SCALE :-	
TITLE :- WATER SUPPLY SYSTEM	
OWNER'S SIGN	ARCHITECT SIGN
DRG. NO. :-	