


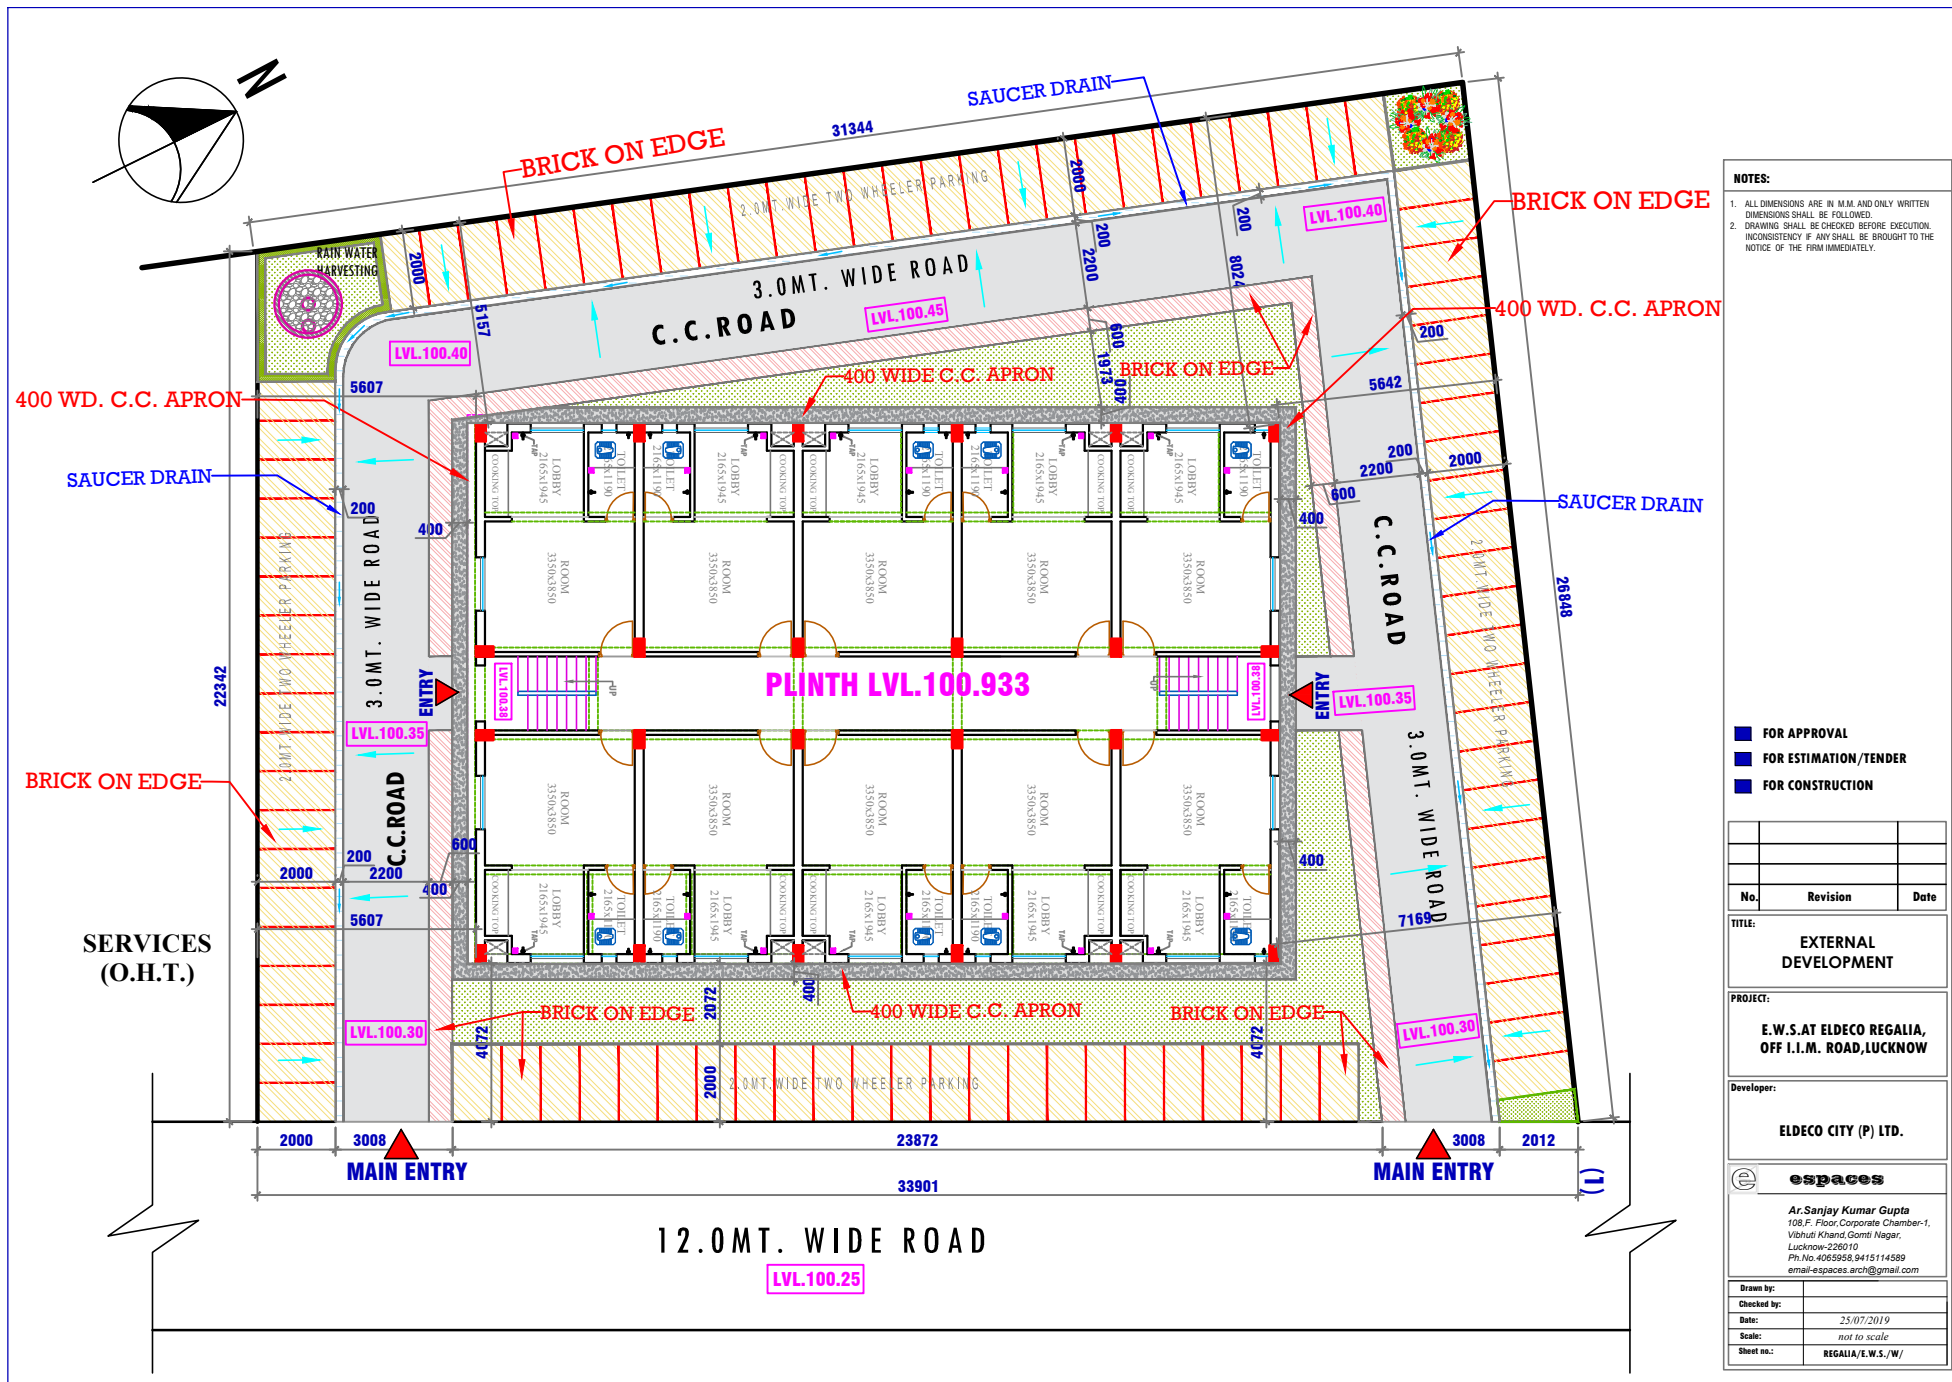

NOTES:

1. ALL DIMENSIONS ARE IN M.M. AND ONLY WRITTEN DIMENSIONS SHALL BE FOLLOWED.
2. DRAWING SHALL BE CHECKED BEFORE EXECUTION. INCONSISTENCY IF ANY SHALL BE BROUGHT TO THE NOTICE OF THE FIRM IMMEDIATELY.

- FOR APPROVAL
- FOR ESTIMATION/TENDER
- FOR CONSTRUCTION

No.	Revision	Date



TITLE:
EXTERNAL DEVELOPMENT

PROJECT:
E.W.S.AT ELDECO REGALIA, OFF I.I.M. ROAD,LUCKNOW

Developer:
ELDECO CITY (P) LTD.

espaces
Ar.Sanjay Kumar Gupta
108.F. Floor,Corporate Chamber-1,
Vibhuti Khand, Gorti Nagar,
Lucknow-226010
Ph.No.4065958,9415114589
email-espaces.arch@gmail.com

Drawn by:	
Checked by:	
Date:	25/07/2019
Scale:	not to scale
Sheet no.:	REGALIA/E.W.S./W/

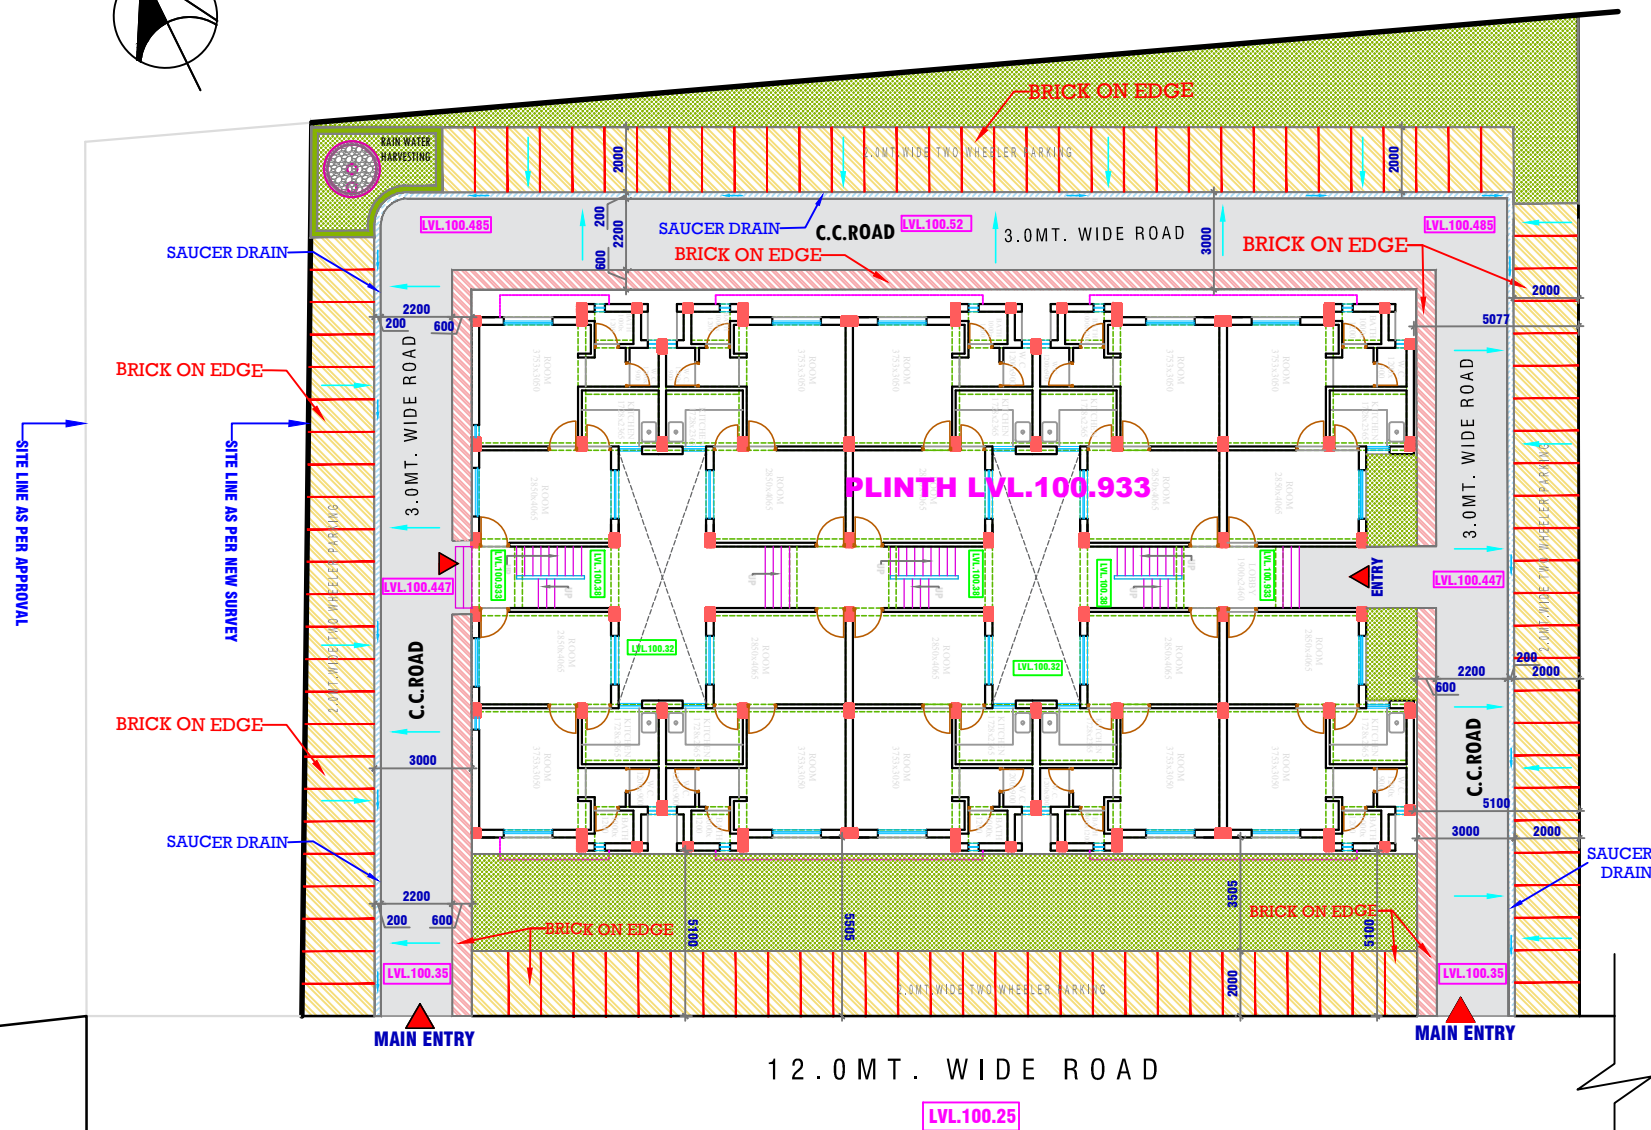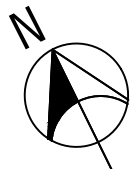

NOTES:

1. ALL DIMENSIONS ARE IN M.M. AND ONLY WRITTEN DIMENSIONS SHALL BE FOLLOWED.
2. DRAWING SHALL BE CHECKED BEFORE EXECUTION. INCONSISTENCY IF ANY SHALL BE BROUGHT TO THE NOTICE OF THE FIRM IMMEDIATELY.

- FOR APPROVAL
- FOR ESTIMATION/TENDER
- FOR CONSTRUCTION

No.	Revision	Date

TITLE: **EXTERNAL DEVELOPMENT**

PROJECT: **L.I.G. AT ELDECO REGALIA, OFF I.I.M. ROAD, LUCKNOW**

Developer: **ELDECO CITY (P) LTD.**

espaces

Ar. Sanjay Kumar Gupta
108.F. Floor/Corporate Chamber-1,
Vibhuti Khand, Gorti Nagar,
Lucknow-226010
Ph.No. 4065958, 9415114589
email-espaces.arch@gmail.com

Drawn by:	
Checked by:	
Date:	24/07/2019
Scale:	not to scale
Sheet no.:	REGALIA.L.I.G./PL01