


ADI. PLOT NO. 39,52

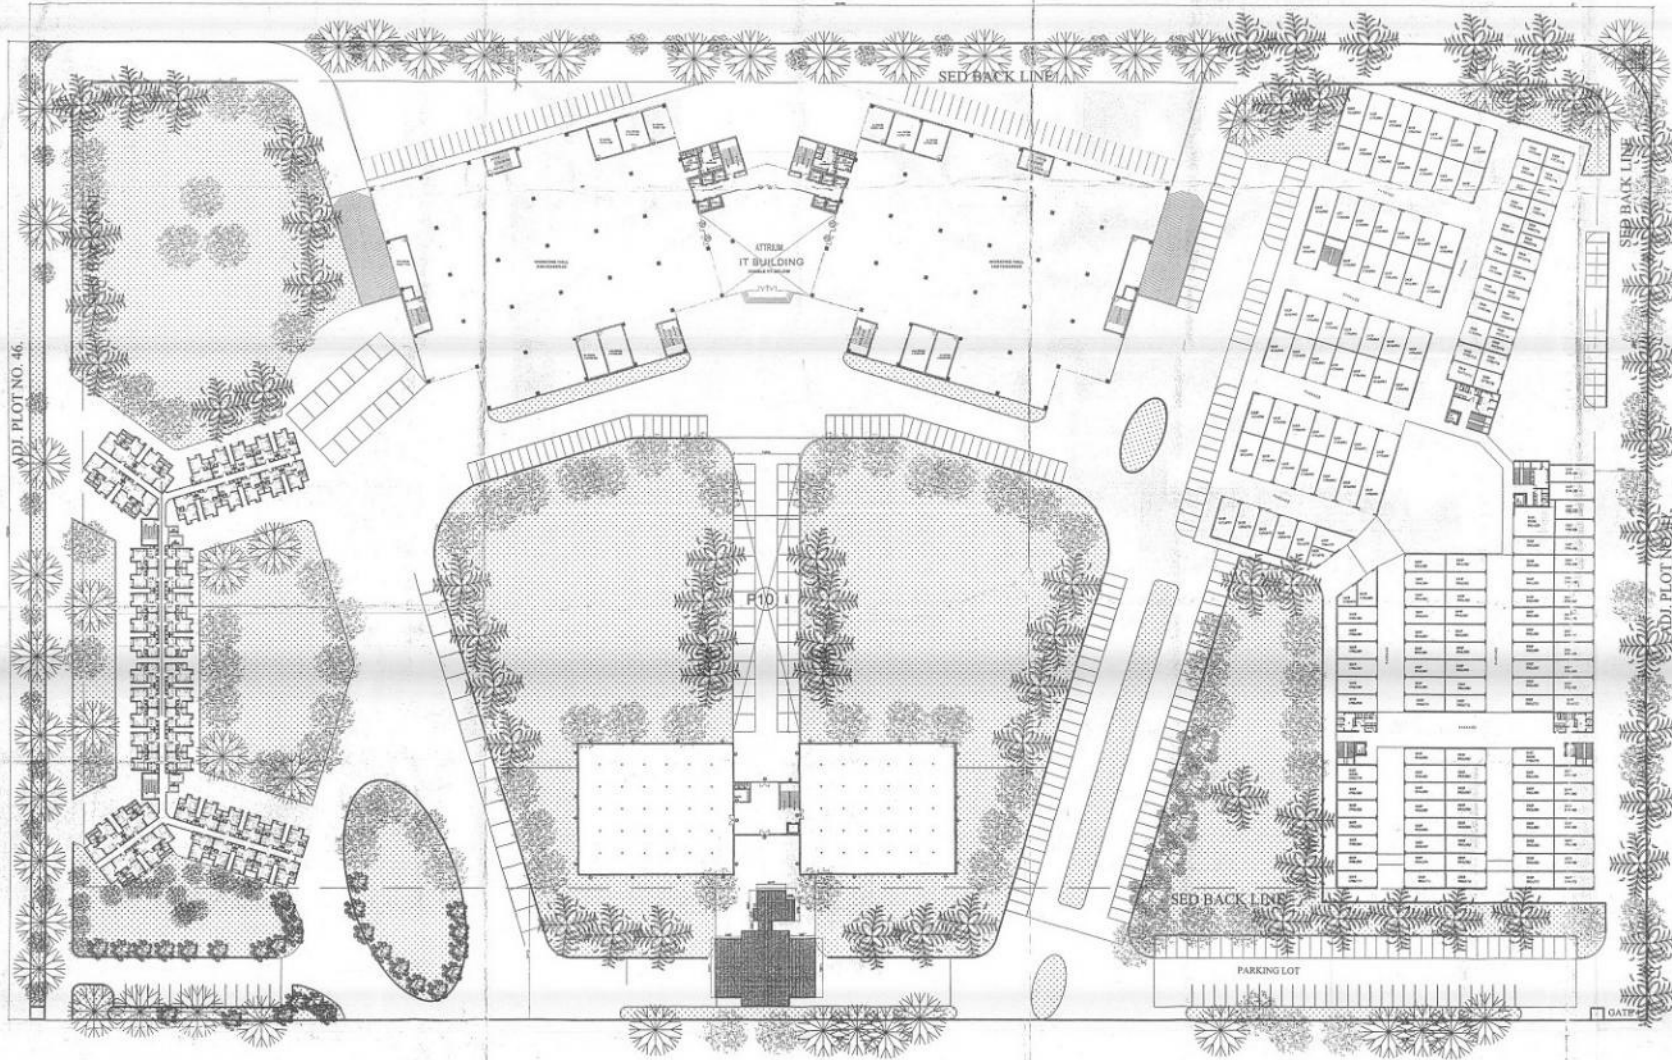

TOTAL PLOT AREA- 80853.14 SQM.
PER FAR- 187.50 % = 151787.13 SQMT.
PER GROUND COV.- 30 % = 24285.942 SQMT.

PROPOSED SITE OFFICE & SAMPLE FLAT (TEMPORARY STRUCTURE)
A = 6.477 X 6.822 = 44.186
B = 1.958 X 9.318 = 18.238
C = 0.724 X 2.707 = 1.961
D = 3.167 X 2.323 = 7.358
E = 3.867 X 13.411 = 51.868
F = 10.820 X 16.916 = 183.03
G = 3.867 X 13.411 = 51.868
TOTAL = 453.82 SQ.M

SHEET NO.

001

Project

I.T. PARK ON PLOT- NO -44,45
SECTOR-KP-V,G.NOIDA
FOR M/S TIMES SHOPEE CENTRE (P). LTD

Drawing Title

SITE OFFICE /SAMPLE FLAT
(TEMPORARY STRUCTURE)



SCALE

For Times Shoppers Centre Pvt. Ltd.
Authorized Signatory
Director sign.

For Times Shoppers Centre Pvt. Ltd.
Authorized Signatory
Architect's sign.

Architect's sign.

dFA
DESIGN FORUM
OF ARCHITECTS

C-11, SECTOR-10, NOIDA
U.P. 201301
TEL: 911-2600000, 911-2600001-02
E-MAIL: info@dfaindia.com

22/05/2013
21/5/2013
Drawing Checked & Verified By
[Signature]