


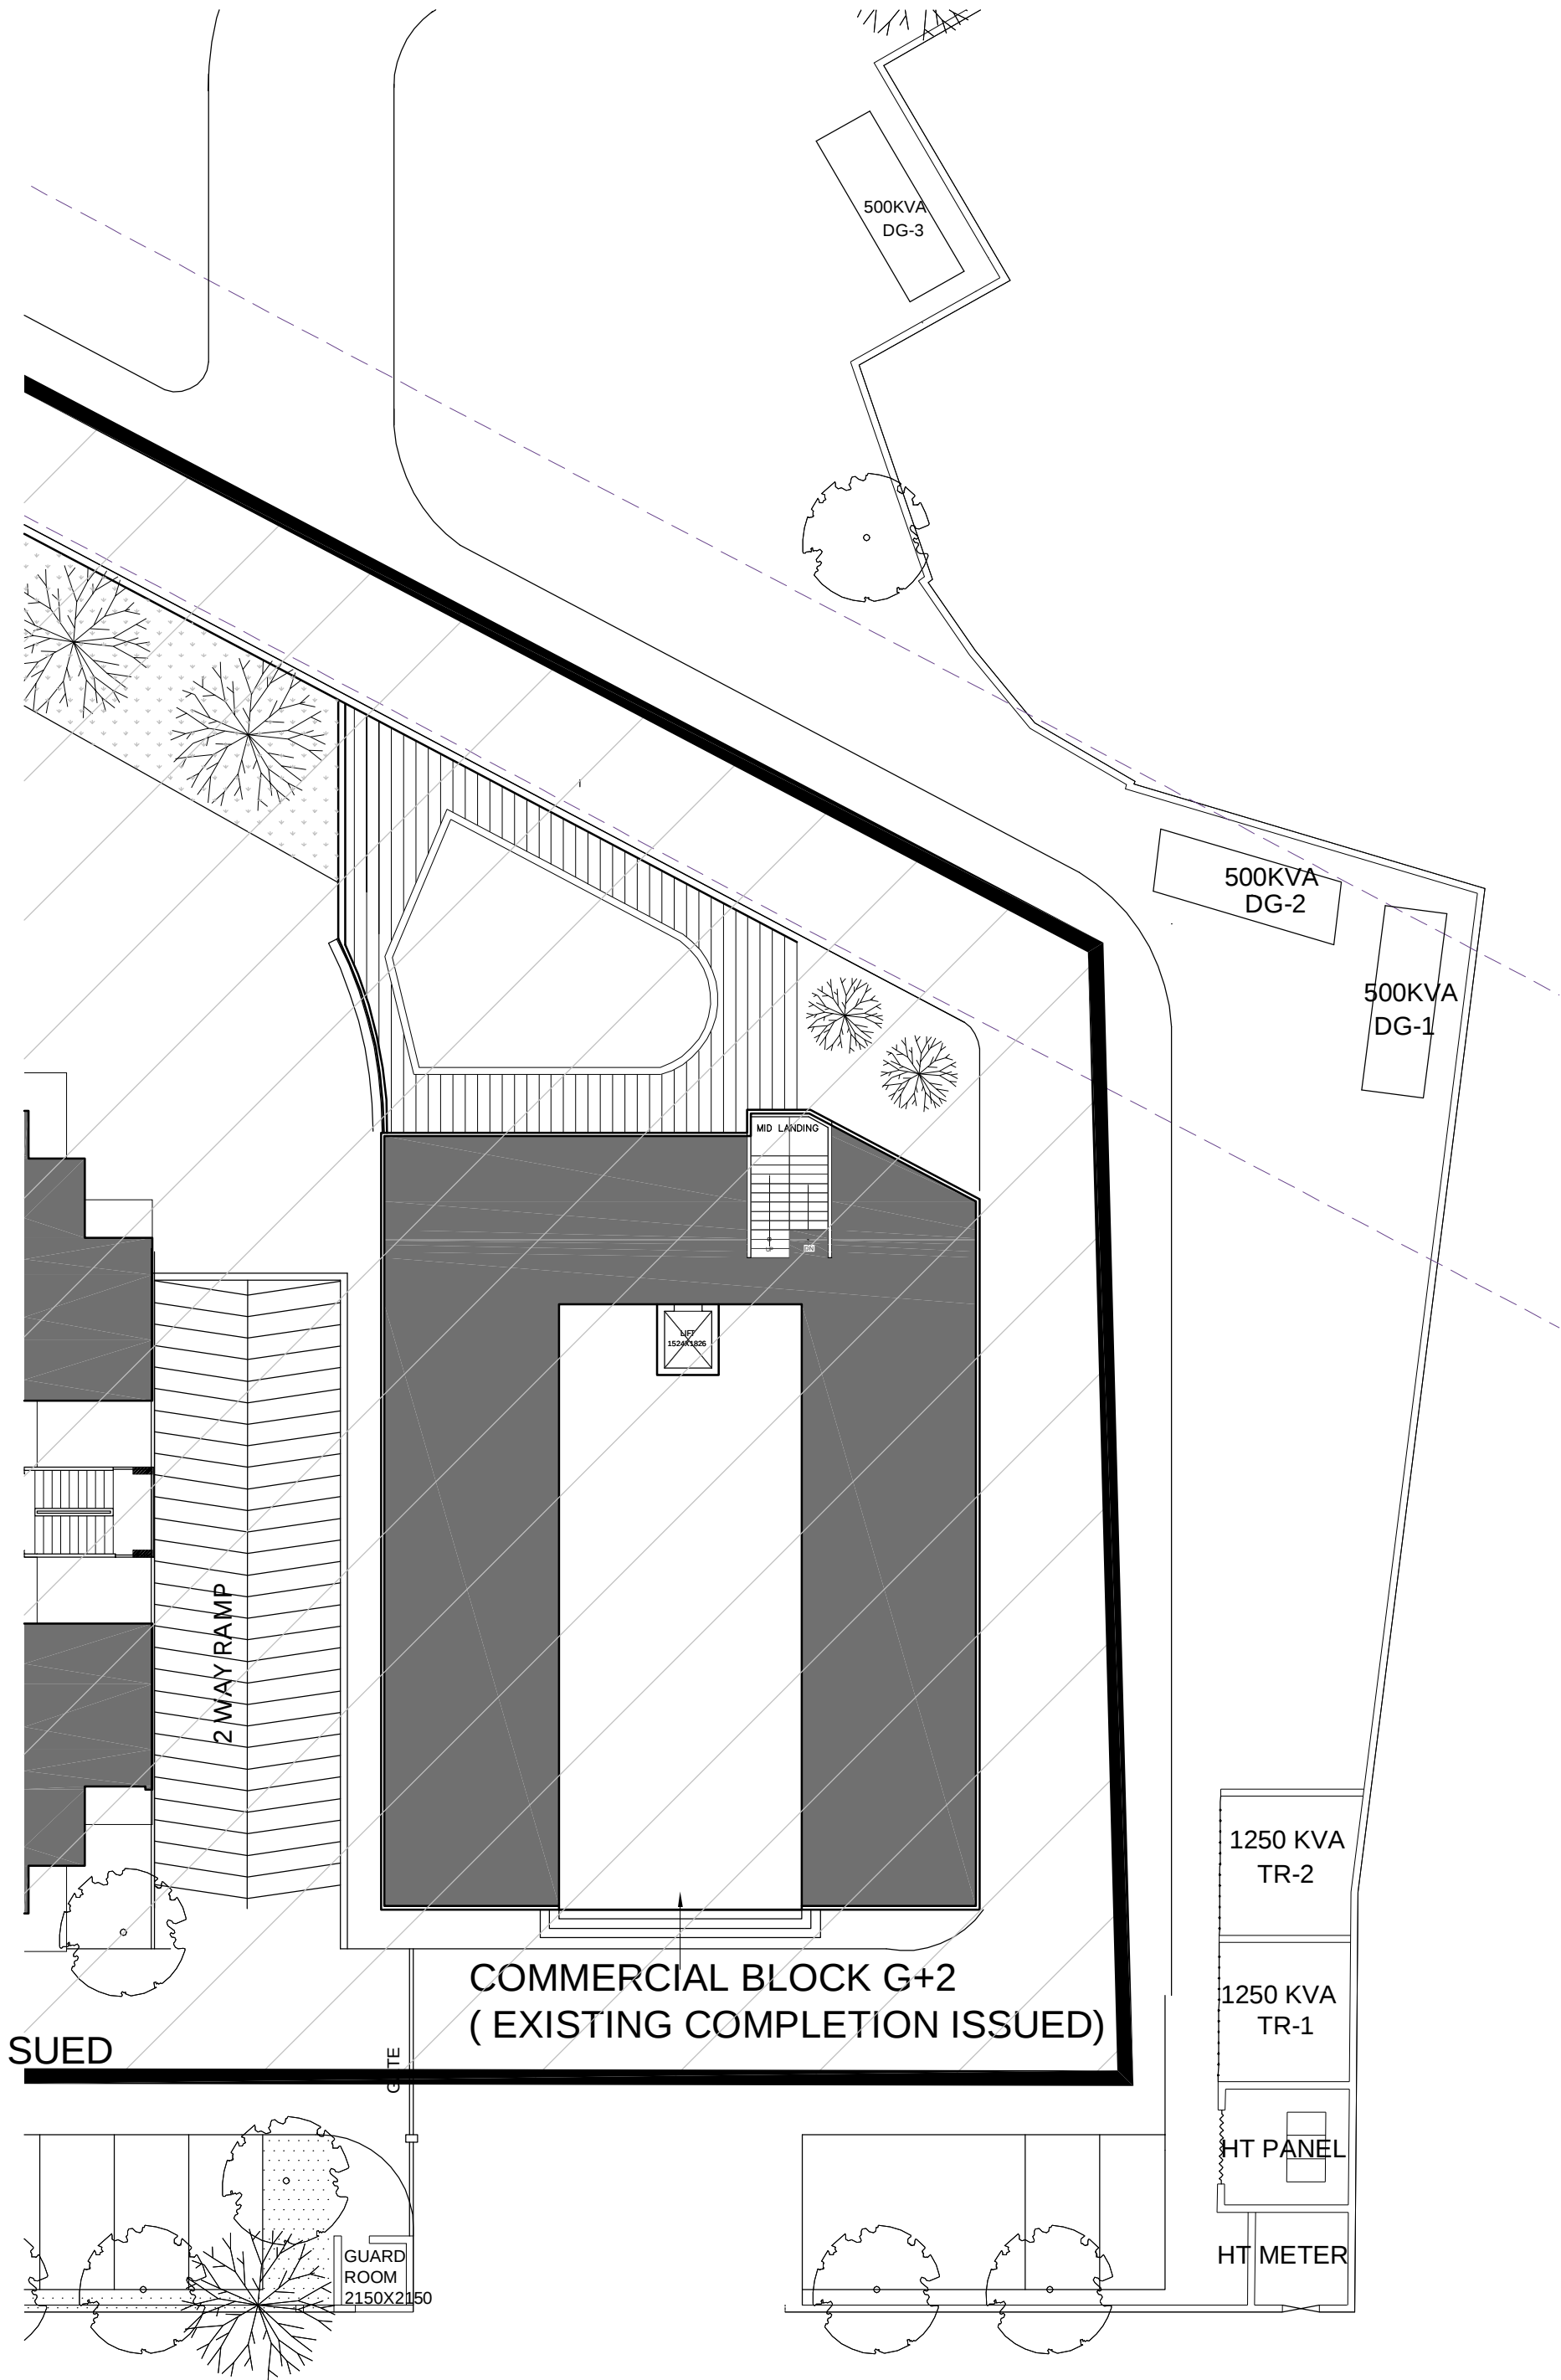

ARCHITECTS
VIPIN GUPTA AND ASSOCIATES
B-6,BHANOT APARTMENTS
5-LOCAL SHOPPING CENTRE,
MADANGIR NEW DELHI 110062

EXPRESS GREENS GROUP HOUSING AT PLOT NO- 1/1 VAISHALI, GHAZIABAD FOR EXPRESS PROPERTIES PVT.LTD.

SCALE



DATE:-

ELECTRICITY SUPPLY PLAN

DWG NO-