

RESIDENTIAL LAY OUT PLAN OF VASUNDHARA
EXTENSION (PHASE-IV) BELONGING TO VASUNDHARA
INFRABUILD PVT. LTD. AT KHASRA NO. 214/1P+1,
214/8,214,2150,2151,2152,2154, OF VILLAGE SUZROD,
VASUNDHARA RESIDENCY PARKRAMA MARG, TEHSIL
SADAR, MUZAFFARNAGAR



SCALE : 1:500

DEVELOPED BY
VASUNDHARA INFRA BUILD PVT. LTD.

DESIGNED BY

PHASE-IV

ADVANSHELLA CONSTRUCTION


2 SOUTH GATE LINK

INDUSTRIAL AREA, MUZAFFARNAGAR

INDEX



LAY OUT PLAN

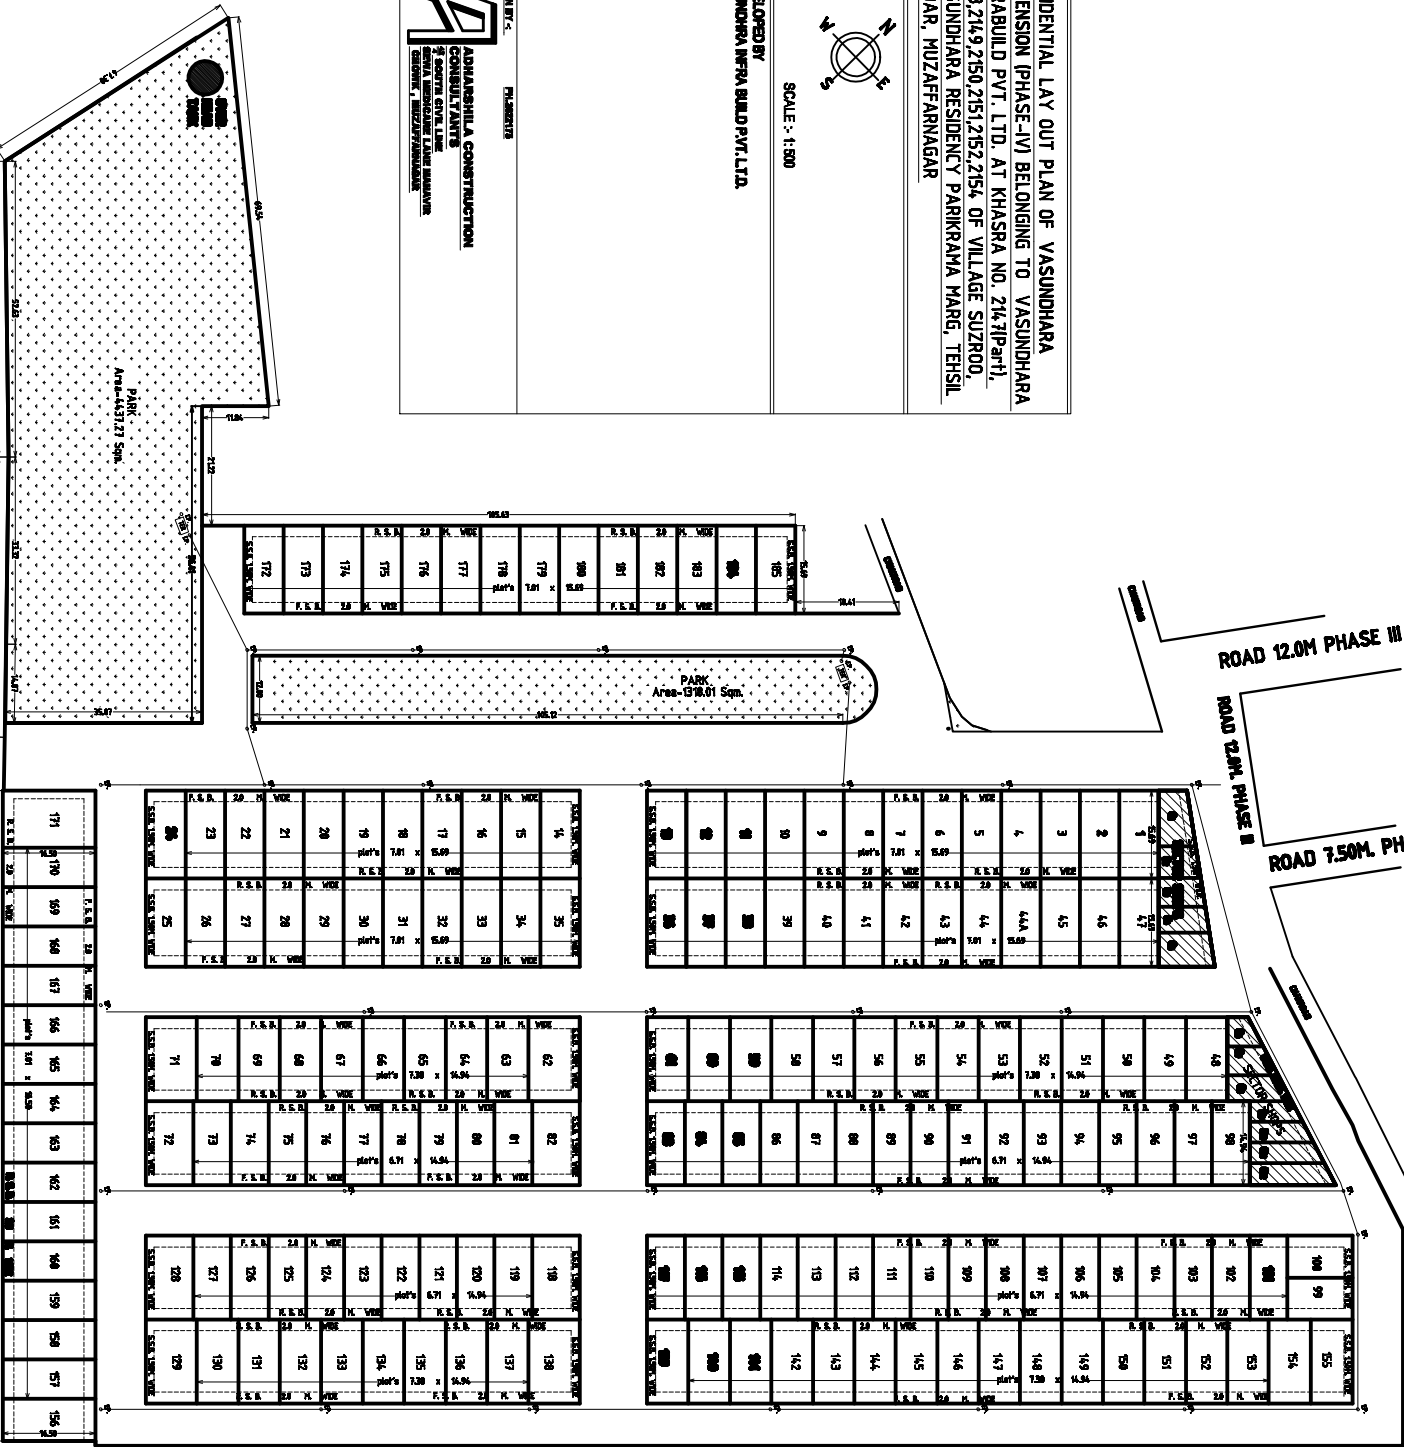

ROAD 12.0M PHASE III

ROAD 12.0M PHASE II

ROAD 7.50M PHASE II

INDEX

WATER SUPPLY LINE

LAY OUT PLAN

