
 


**LEGEND**

- 1. 630KVA. TRANSFORMERS. ( CSS. AREA = 5M x 5M )  CSS-1 & 2
- 2. WATER NETWORK . 
- 3. STORM WATER NETWORK 
- 4. SEWER NETWORK 
- 5. LT. CABLE 
- 6. HT. CABLE. 
- 7. MDP. 
- 8. STREET / COMMON LIGHTING PANEL 
- 9. STREET LIGHT POLES. 
- 10. DG. SET FOR COMMON SERVICES. 

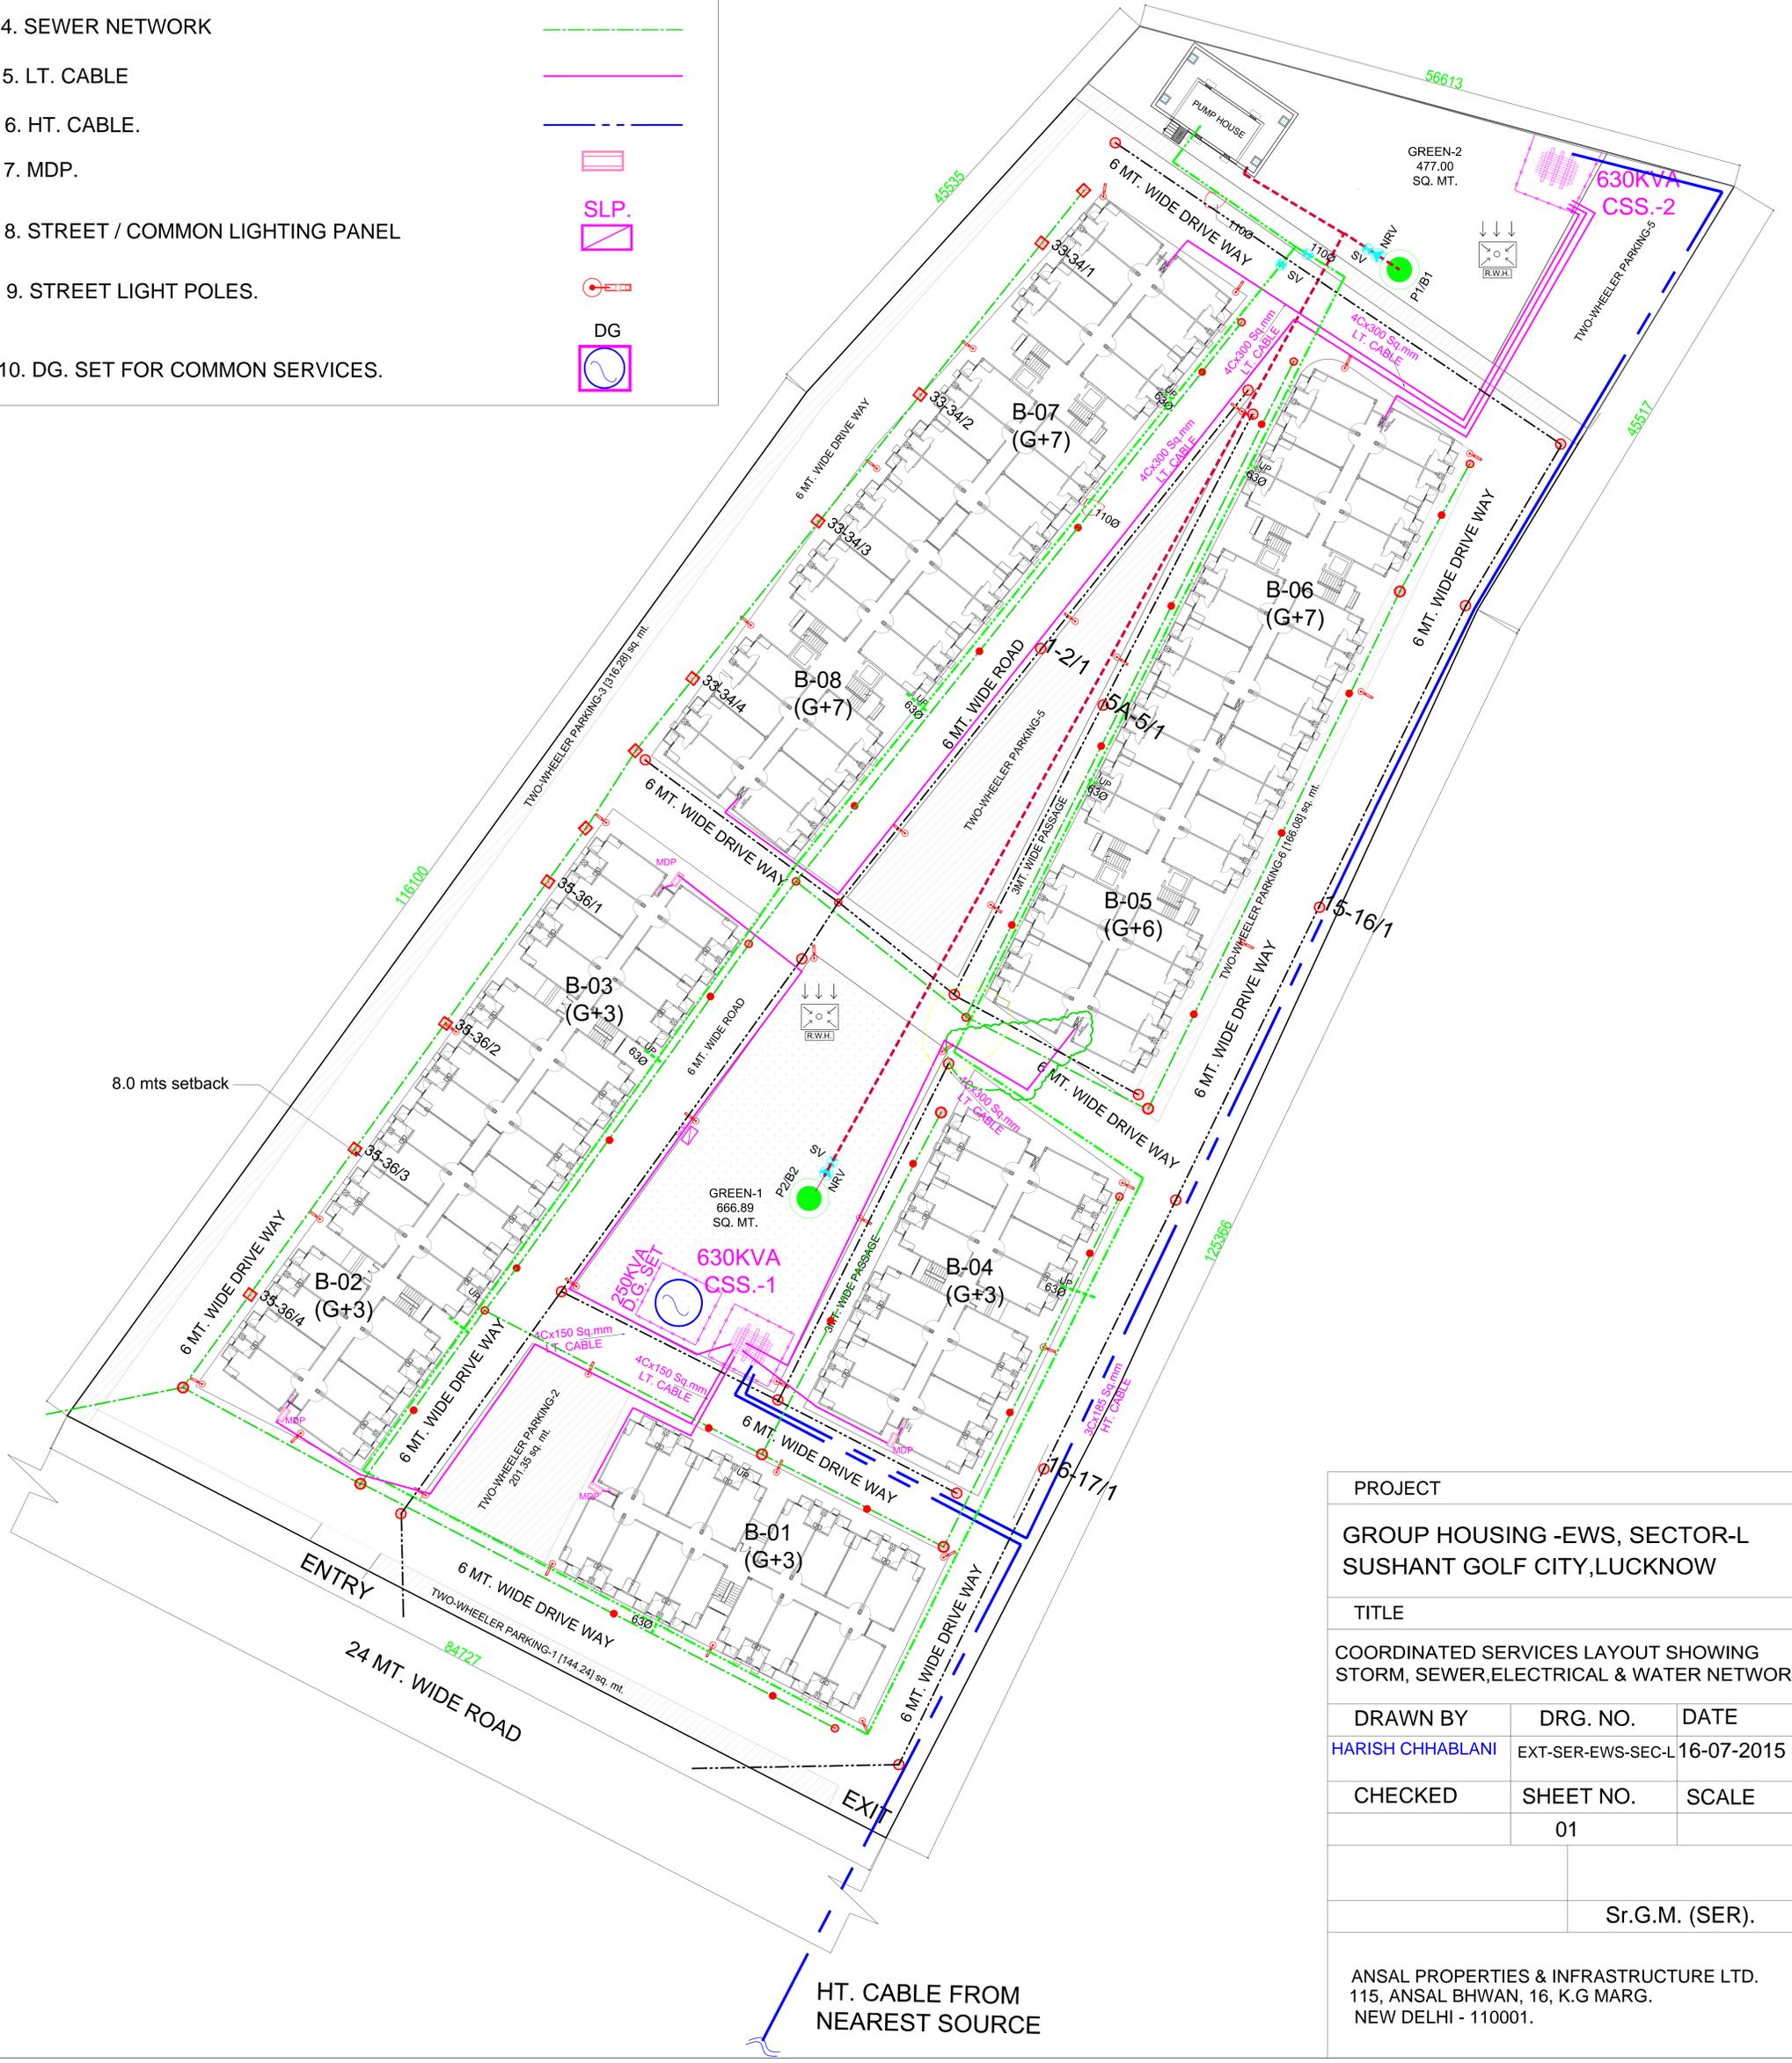

PROJECT		
GROUP HOUSING -EWS, SECTOR-L SUSHANT GOLF CITY,LUCKNOW		
TITLE		
COORDINATED SERVICES LAYOUT SHOWING STORM, SEWER,ELECTRICAL & WATER NETWORK		
DRAWN BY	DRG. NO.	DATE
HARISH CHHABLANI	EXT-SER-EWS-SEC-L	16-07-2015
CHECKED	SHEET NO.	SCALE
	01	
Sr.G.M. (SER).		
ANSAL PROPERTIES & INFRASTRUCTURE LTD. 115, ANSAL BHWAN, 16, K.G MARG. NEW DELHI - 110001.		